


Floor

11/00007/EUL

07 JAN 2011

ROCHFORD, D.C.

REFUSED PLAN

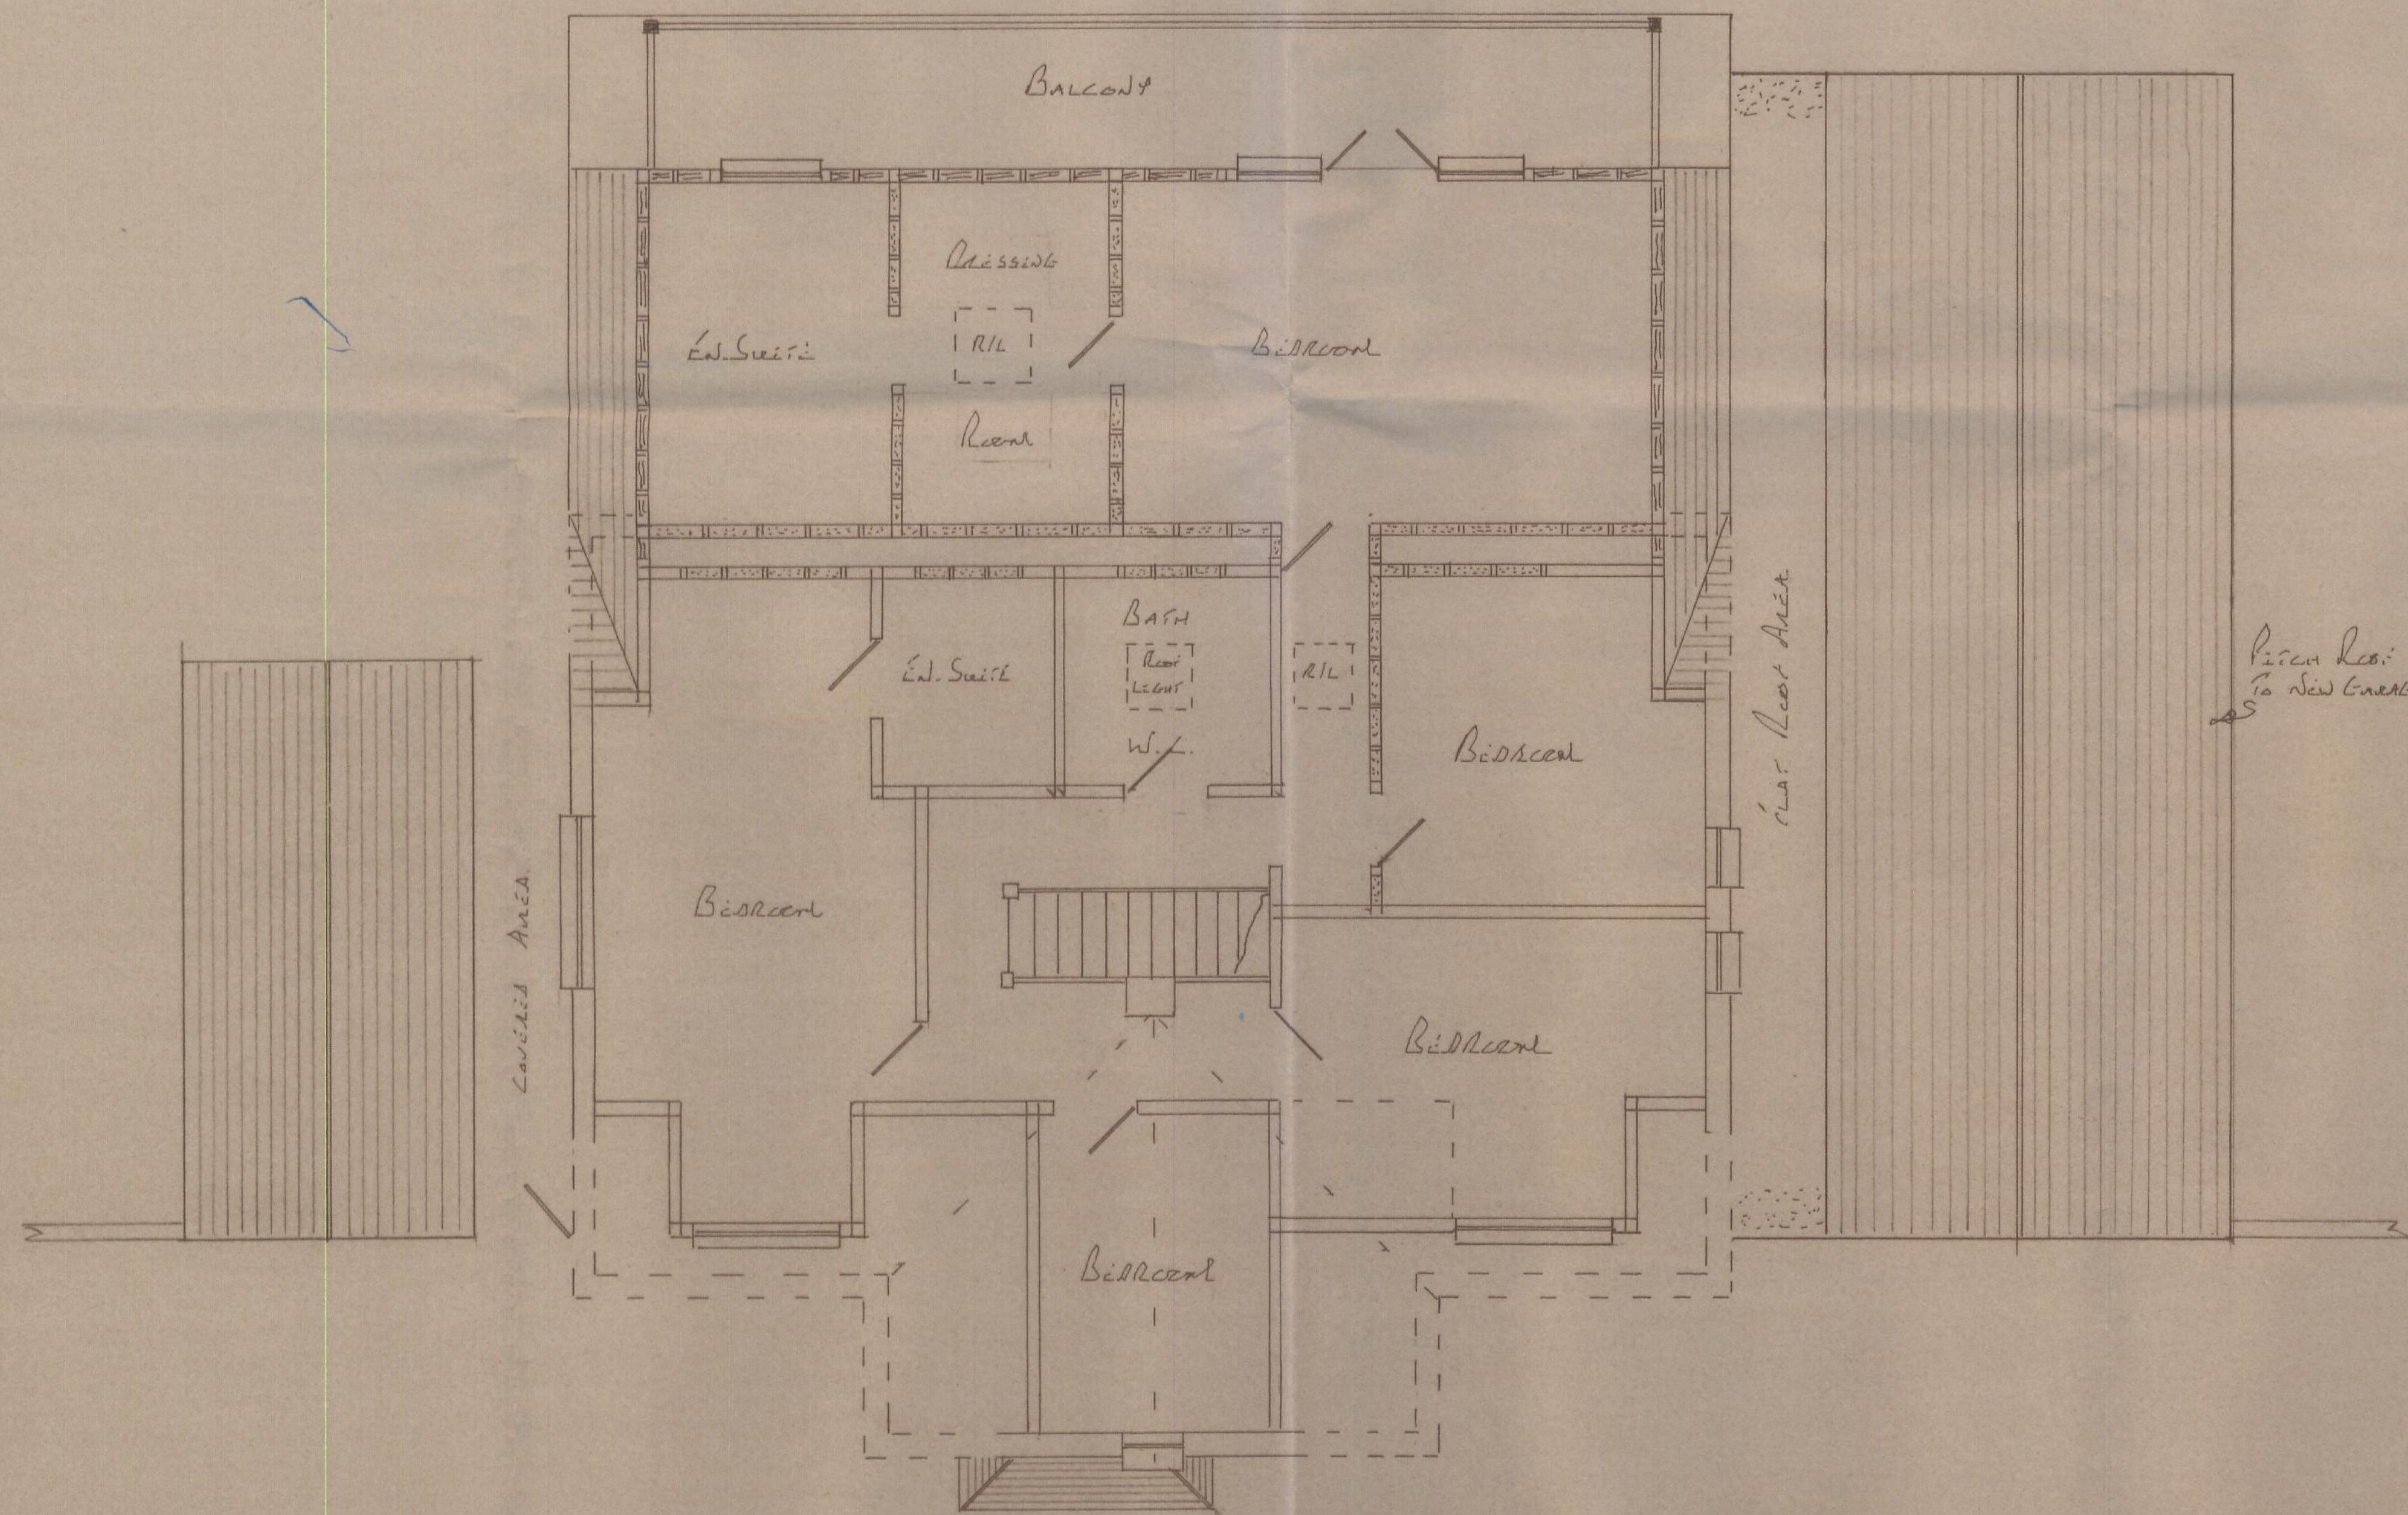

Proposed Rear
To New Garage

Proposed First Floor Plan
1850

Scale	1:50
Client	Miss R. Woodward 323 Riccarton Road Hawthorn SS5 4BX
Task	Proposed 2 Storey Extension on the Rear Elevation and Demolish Ex Garage and Rebuild New Garage
Architect	P. J. Bowers 451 London Road Westcliff SS0 9LG
Drawing No	16014
Drawn	07538401499