


EXISTING PITCHED
ROOF OVER
GROUND FLOOR


EXISTING
CONSERVATORY
ROOF

METRES

 


SCALE 1:50


PROPOSED
DORMERS

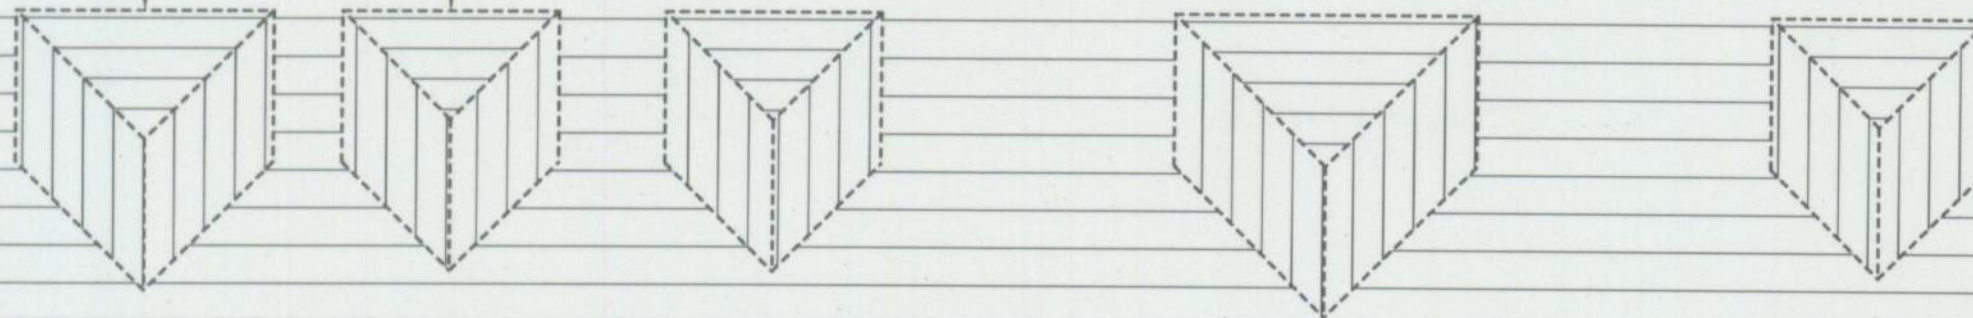

FLAT ROOF
OVER GROUND
FLOOR

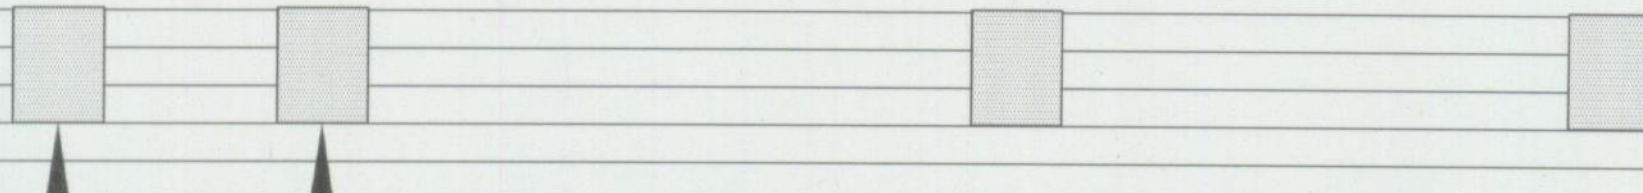

PROPOSED
VELUX

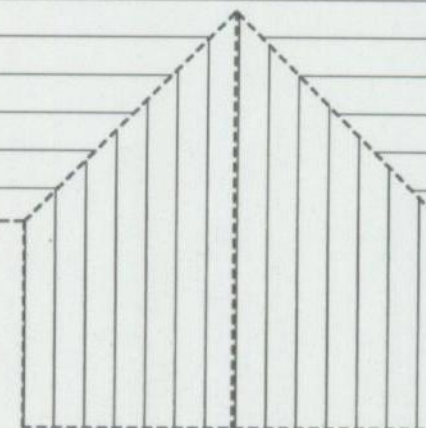

PROPOSED LOFT FLOOR PLAN

DRAFT PLANS SUBJECT TO
PLANNING & BUILDING
REGULATIONS APPROVAL
AND ALL OTHER STATUTORY
AGREEMENTS
I.E ALL PARTY WALL AND
BUILD OVER AGREEMENTS

CHURLEY & ASSOCIATES
Building Surveyors

Party Wall Surveyors, Property Consultants
Architectural Design and Development Consultants
716 EASTERN AVENUE, NEWBURY PARK, ILFORD, ESSEX IG2 6PE.
TEL. 020 8518 5100 FAX. 020 8518 4480
churleysurveyors@aol.com

CLIENT

MR PETER SHELTS

TITLE

PROPOSED ROOF PLAN
21 DURHAM WAY
RAYLEIGH
ESSEX
SS6 9RG

DRAWING No.

6/7

SCALE

1:50 On A3

DATE

JUNE 2010

BY

MP

REVISION

A

© THIS DRAWING IS COPYRIGHT AND THE PROPERTY OF
CHURLEY & ASSOCIATES. IT MAY NOT BE COPIED OR
DISCLOSED TO ANY THIRD PARTY FOR ANY PURPOSE EXCEPT
AS AUTHORISED IN WRITING BY CHURLEY & ASSOCIATES.