


SCALE 1:50

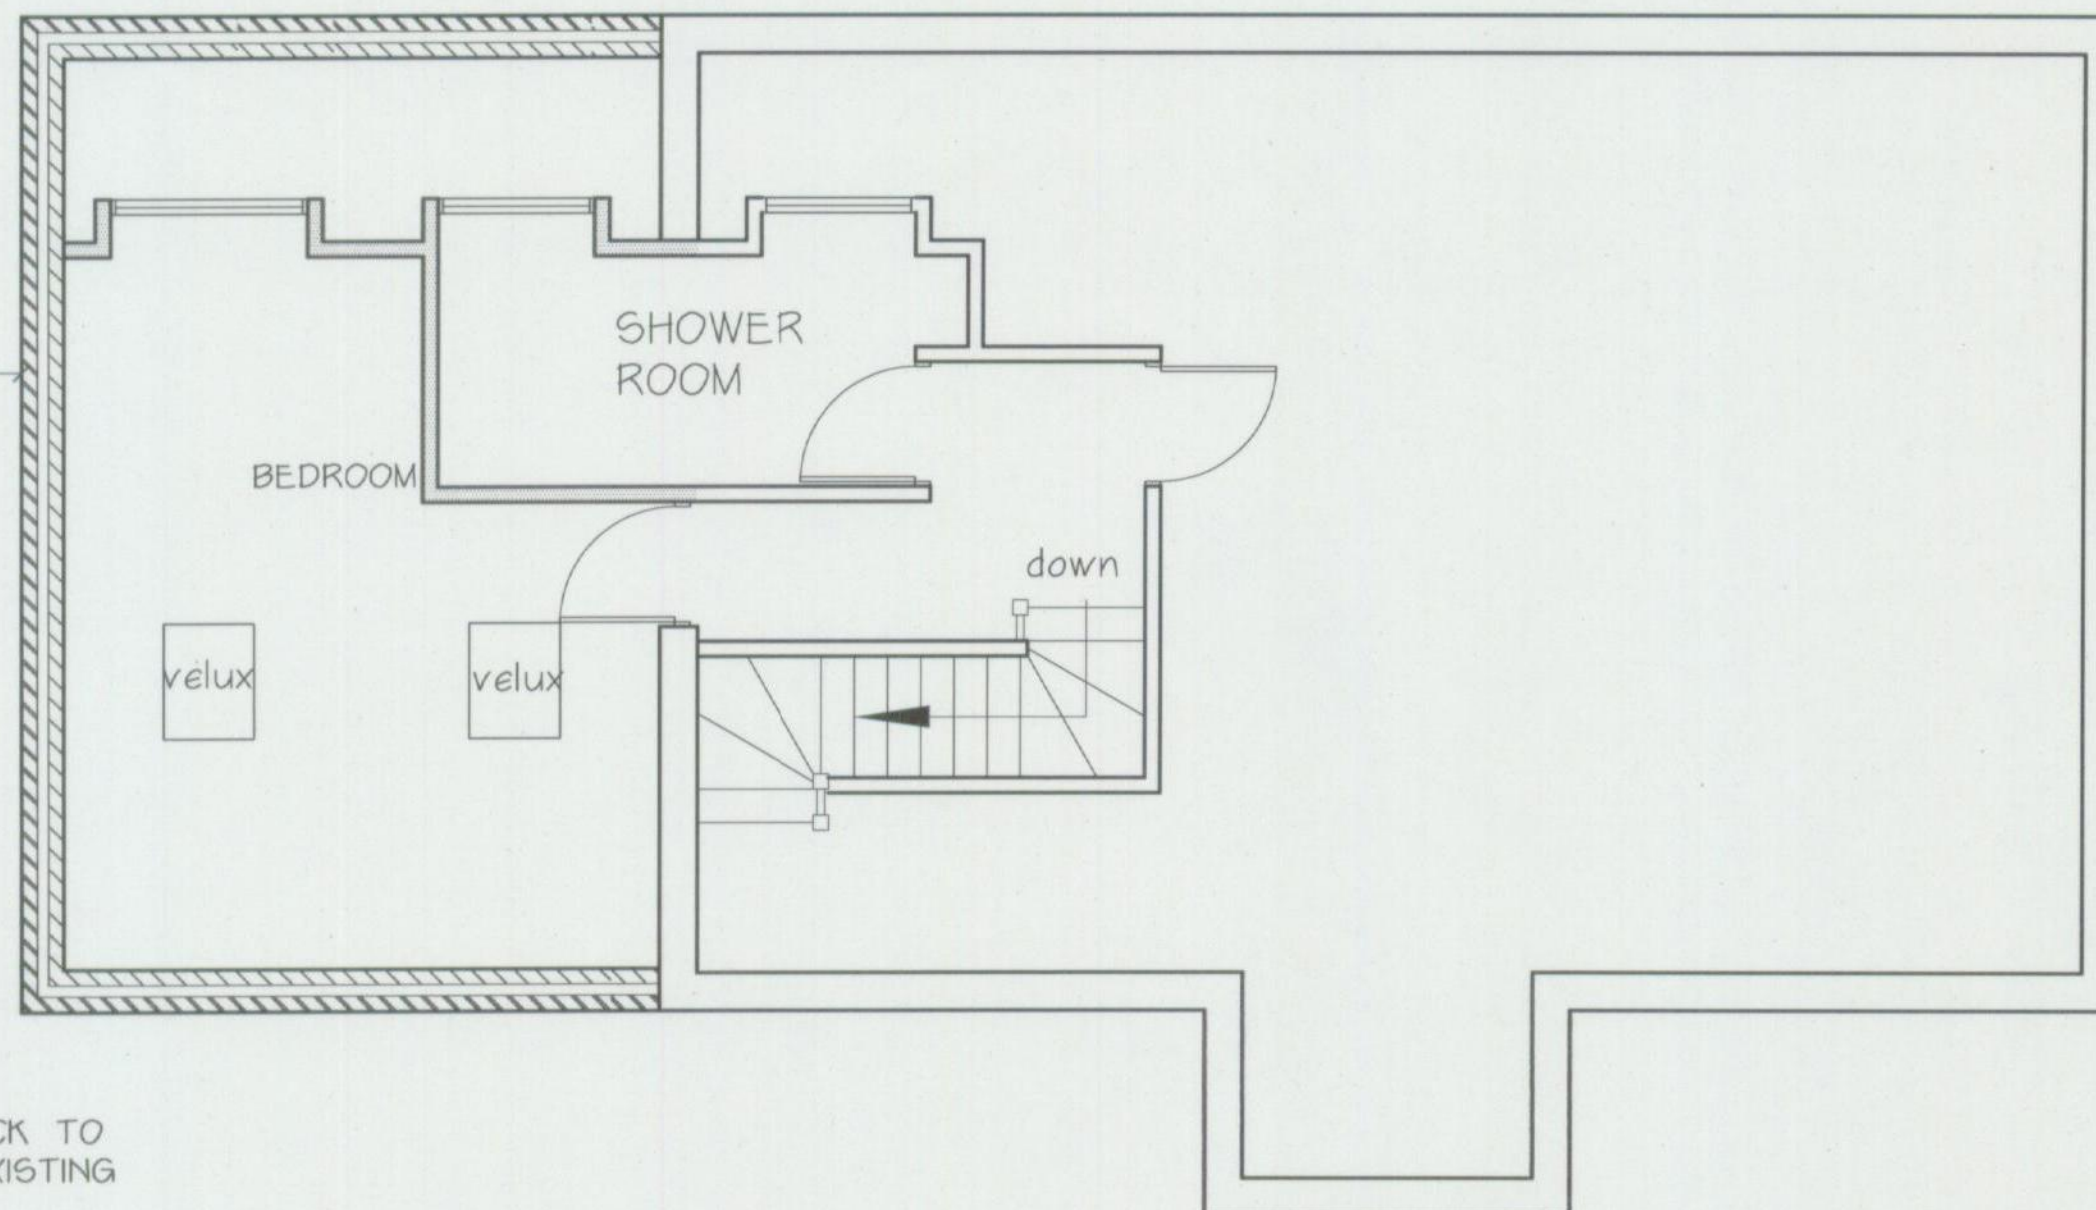

FACE BRICK TO  
MATCH EXISTING

PROPOSED LOFT FLOOR PLAN

DRAFT PLANS SUBJECT TO  
PLANNING & BUILDING  
REGULATIONS APPROVAL  
AND ALL OTHER STATUTORY  
AGREEMENTS  
I.E ALL PARTY WALL AND  
BUILD OVER AGREEMENTS

**CHURLEY & ASSOCIATES**  
Building Surveyors

Party Wall Surveyors, Property Consultants  
Architectural Design and Development Consultants  
716 EASTERN AVENUE, NEWBURY PARK, ILFORD, ESSEX IG2 6PE.  
TEL. 020 8518 5100 FAX. 020 8518 4480  
churleysurveyors@aol.com

CLIENT

MR PETER SHELTS

TITLE

PROPOSED LOFT FLOOR  
21 DURHAM WAY  
RAYLEIGH  
ESSEX  
SS6 9RG

DRAWING No.

S/S

SCALE

1:50 On A3

DATE

JUNE 2010

BY

MP

REVISION

B

© THIS DRAWING IS COPYRIGHT AND THE PROPERTY OF  
CHURLEY & ASSOCIATES. IT MAY NOT BE COPIED OR  
DISCLOSED TO ANY THIRD PARTY FOR ANY PURPOSE EXCEPT  
AS AUTHORISED IN WRITING BY CHURLEY & ASSOCIATES.