
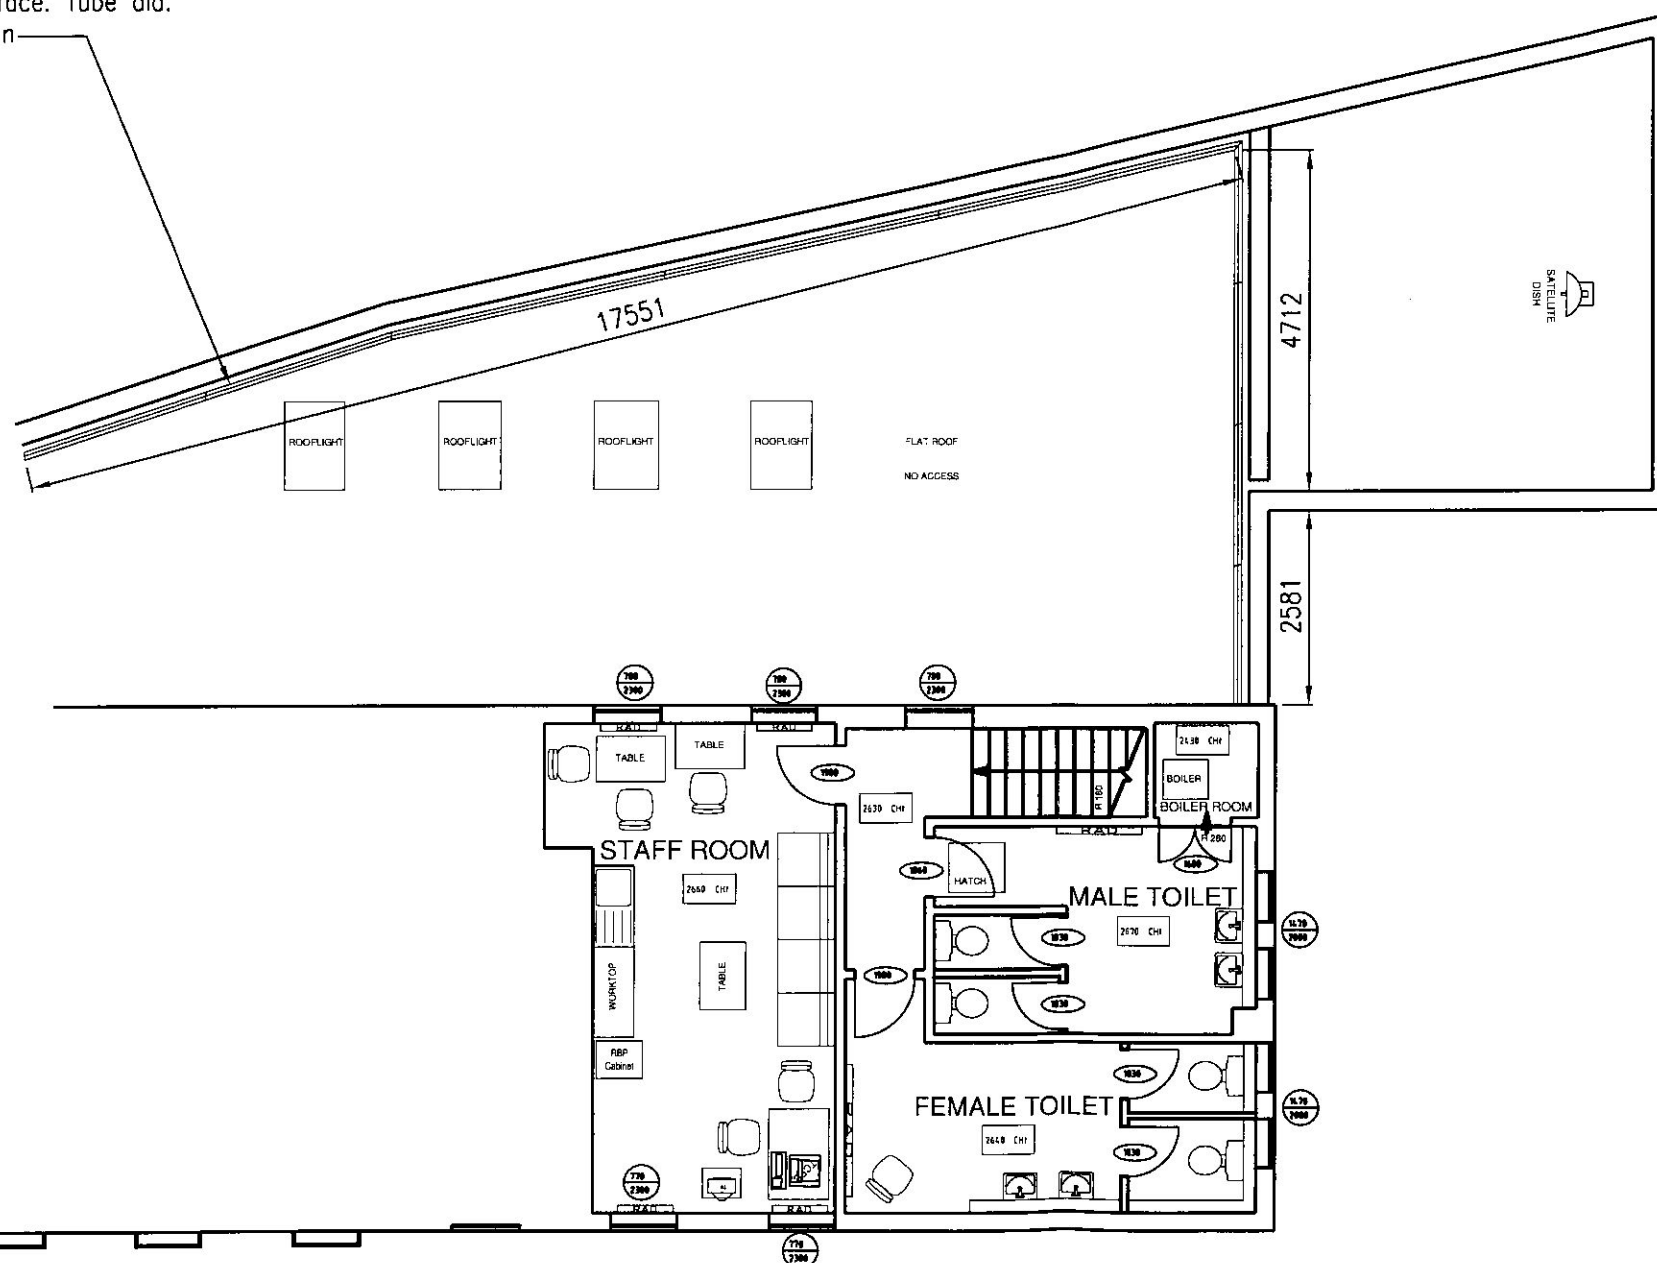


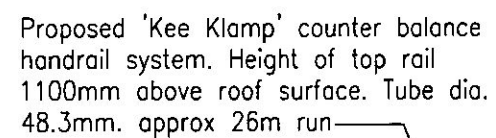

**ATKINS**  
DO NOT SCALE

|             |         |         |     |
|-------------|---------|---------|-----|
| Project No: | Office: | Dwg No: | Rev |
|-------------|---------|---------|-----|

THIS IS A CAD DRAWING - HAND AMENDMENTS SHOULD  
BE CARRIED OUT IN ACCORDANCE WITH Q.A. PROCEDURES

|                  |               |     |      |            |
|------------------|---------------|-----|------|------------|
|                  |               |     |      |            |
|                  |               |     |      |            |
| Rev              | Modifications | By  | Date | Chk'd Auth |
|                  |               |     |      |            |
|                  |               |     |      |            |
| Purpose of issue |               | Rev | Date | Authorised |

# ATKINS

Grosvenor House,  
53 New London Rd,  
Chelmsford,  
Essex,  
CM2 0ND.  
Telephone (01245) 505100  
Fax (01245) 347518

Client  **The Royal Bank  
of Scotland plc**

Property & Facilities Drummond House  
1 Redheugh Avenue Edinburgh EH12 5JN

Project  
NAT WEST ROCHFORD  
KEE KLAMP HANDRAIL AROUND ROOF EDGE

Title  
FIRST FLOOR PROPOSED  
ROOF EDGE PROTECTION

|                |        |           |          |          |             |
|----------------|--------|-----------|----------|----------|-------------|
| Original Size: | Scale: | Designed: | Drawn:   | Checked: | Authorized: |
| A3             | NTS    | <i>W</i>  | PF       | <i>W</i> | <i>W</i>    |
|                |        | Date:     | Date:    | Date:    | Date:       |
|                |        | 7/8       | 07/08/06 | 16/8/06  | 07/08/06    |

|                                   |                       |                             |      |
|-----------------------------------|-----------------------|-----------------------------|------|
| Project No.<br><b>5040348.RCH</b> | Office:<br><b>CMB</b> | Drawing No.<br><b>B4004</b> | Rev: |
|-----------------------------------|-----------------------|-----------------------------|------|






**ATKINS**  
DO NOT SCALE

NOTE

Proposed barrier not visible from Main building front on West Street (East Elevation)

THIS IS A CAD DRAWING - HAND AMENDMENTS SHOULD  
BE CARRIED OUT IN ACCORDANCE WITH Q.A. PROCEDURES

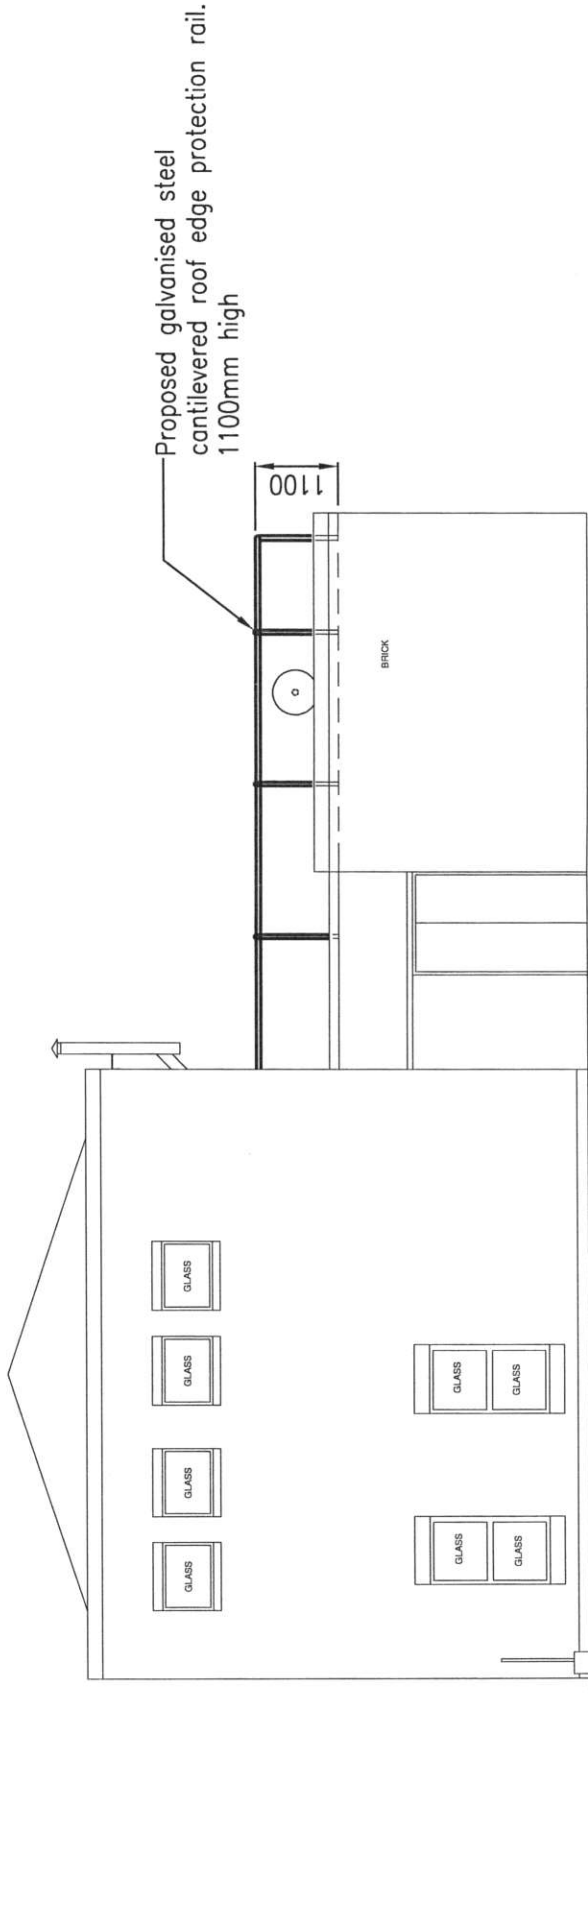NORTH ELEVATION

| Purpose of issue | Rev | Date | Authorised |
|------------------|-----|------|------------|
|------------------|-----|------|------------|

**ATKINS**

Grosvenor House,  
53 New London Rd,  
Chelmsford,  
Essex,  
CM2 0ND.

Telephone (01245) 505100  
Fax (01245) 347518

**The Royal Bank  
of Scotland plc**

**Property & Facilities** Drummond House  
1 Redheugh Avenue Edinburgh EH12 9JN

Project  
NATWEST ROCHFORD

**Title**  
**NORTH ELEVATION AS PROPOSED**

|                |        |           |          |          |             |
|----------------|--------|-----------|----------|----------|-------------|
| Original Size: | Scale: | Designed: | Drawn:   | Checked: | Authorized: |
| A3             | 1:100  | 2.A       | AMS      | 180      |             |
|                |        | Date:     | Date:    | Date:    | Date:       |
|                |        | 4.3.06    | 13.08.06 | 08/10    | 08/10       |
| Project No.    |        | Office:   |          | Rev:     |             |
| 5040348.R0C    |        | CMB       |          | B4006    |             |




|             |         |         |     |
|-------------|---------|---------|-----|
| Project No: | Office: | Dwg No: | Rev |
|             |         |         |     |

THIS IS A CAD DRAWING - HAND AMENDMENTS SHOULD  
BE CARRIED OUT IN ACCORDANCE WITH Q.A. PROCEDURES

**ATKINS**  
DO NOT SCALE

NOTE

Tis elevation is not visible from West Street (East Elevation)

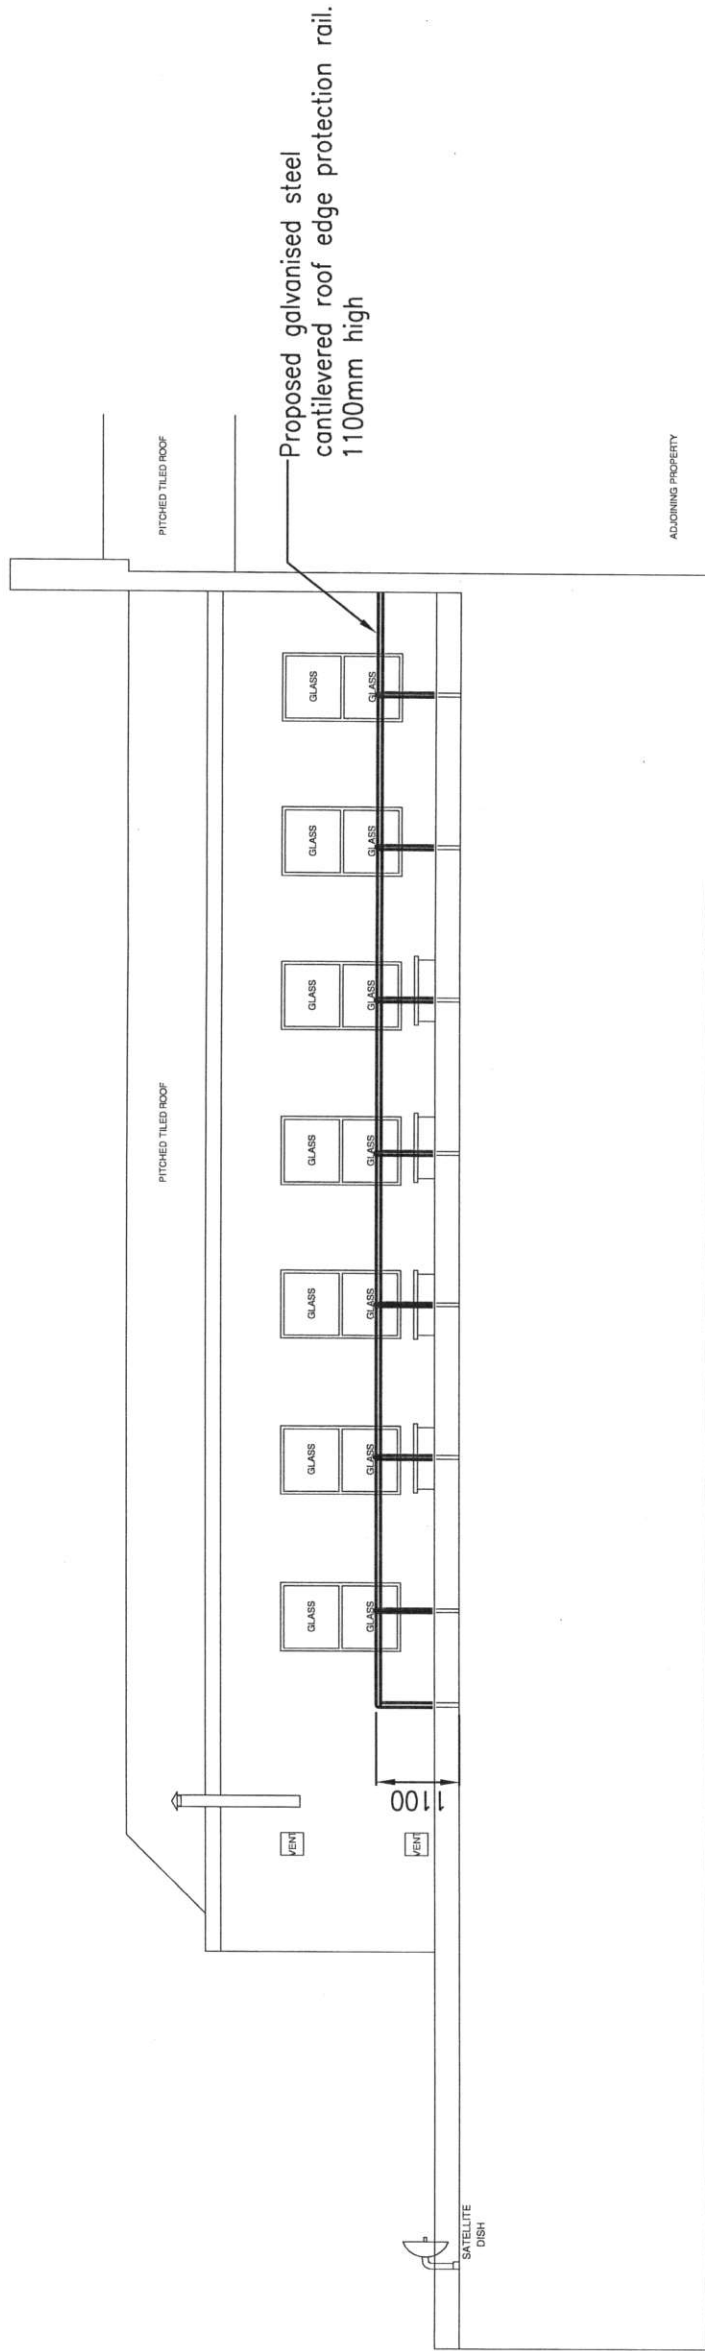WEST ELEVATION

# ATKINS

Grosvenor House,  
53 New London Rd,  
Chelmsford,  
Essex,  
CM2 0ND.

Telephone (01245) 505100  
Fax (01245) 347518

The Royal Bank  
of Scotland plc

**Property & Facilities** Drummond House  
1 Radheughs Avenue Edinburgh EH12 9JH

Project  
NATWEST ROCHFORD

| Title | WEST ELEVATION AS PROPOSED |
|-------|----------------------------|
|       |                            |

|                |        |           |          |                    |                    |
|----------------|--------|-----------|----------|--------------------|--------------------|
| Original Size: | Scale: | Designed: | Drawn:   | Checked:           | Authorized:        |
| A3             | 1:100  | 2.A       | AMS      | <i>[Signature]</i> | <i>[Signature]</i> |
|                |        | Date:     | Date:    | Date:              | Date:              |
|                |        | 4-08-06   | 15.08.06 | 08/08              | 22/08/06           |
| Project No.    |        | Office:   |          | Drawing No.        |                    |
| 5040348.ROC    |        | CMB       |          | B4007              |                    |
|                |        |           |          | Rev:               |                    |