




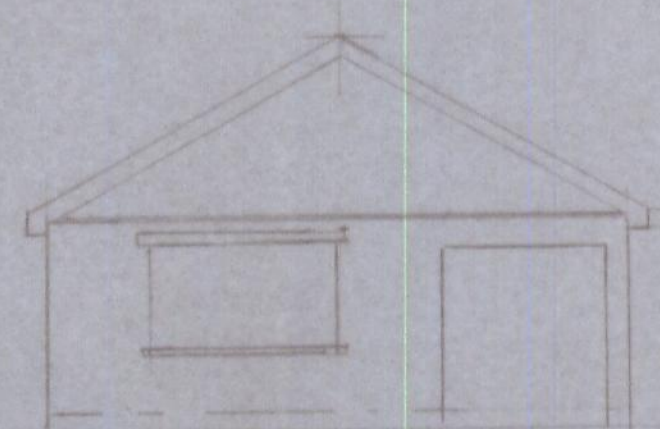


EXISTING FRONT ELEV
18100

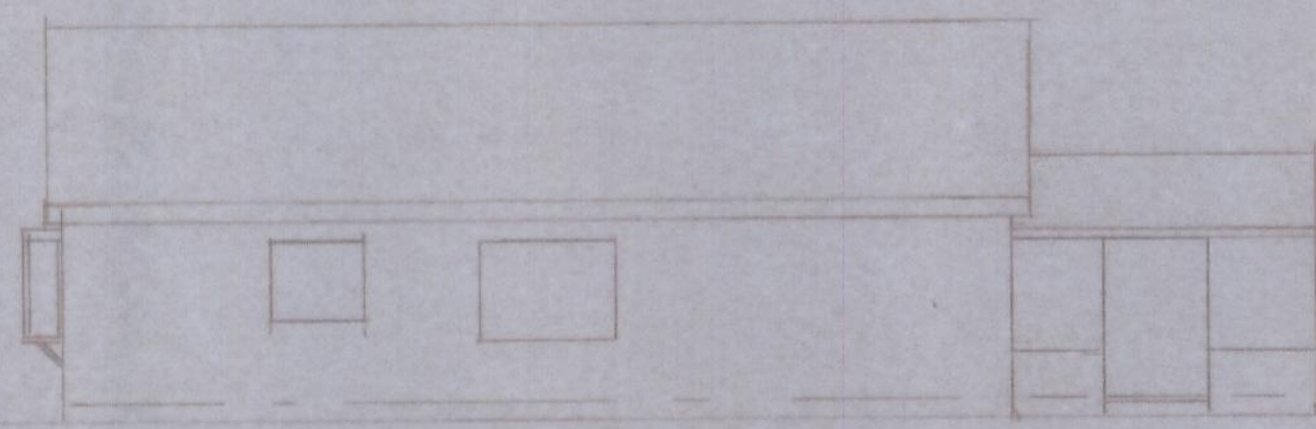



EX SIDE ELEVATION

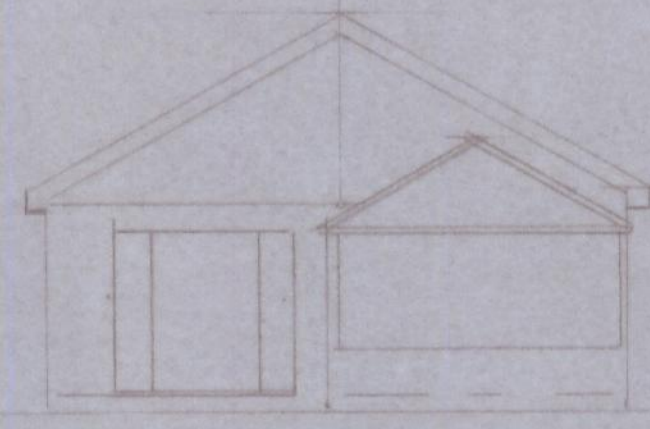

EX REAR ELEVATION

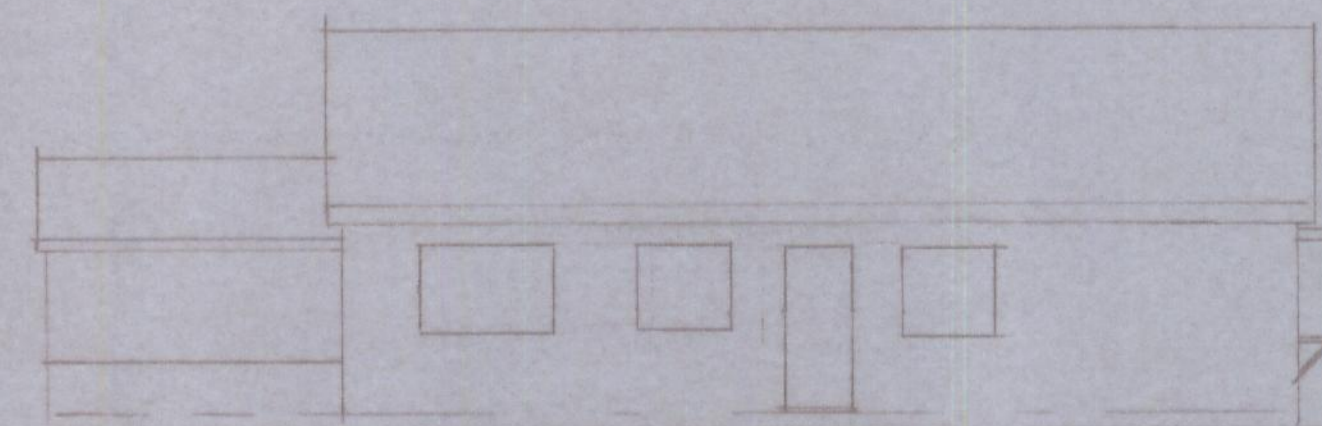

EX SIDE ELEVATION

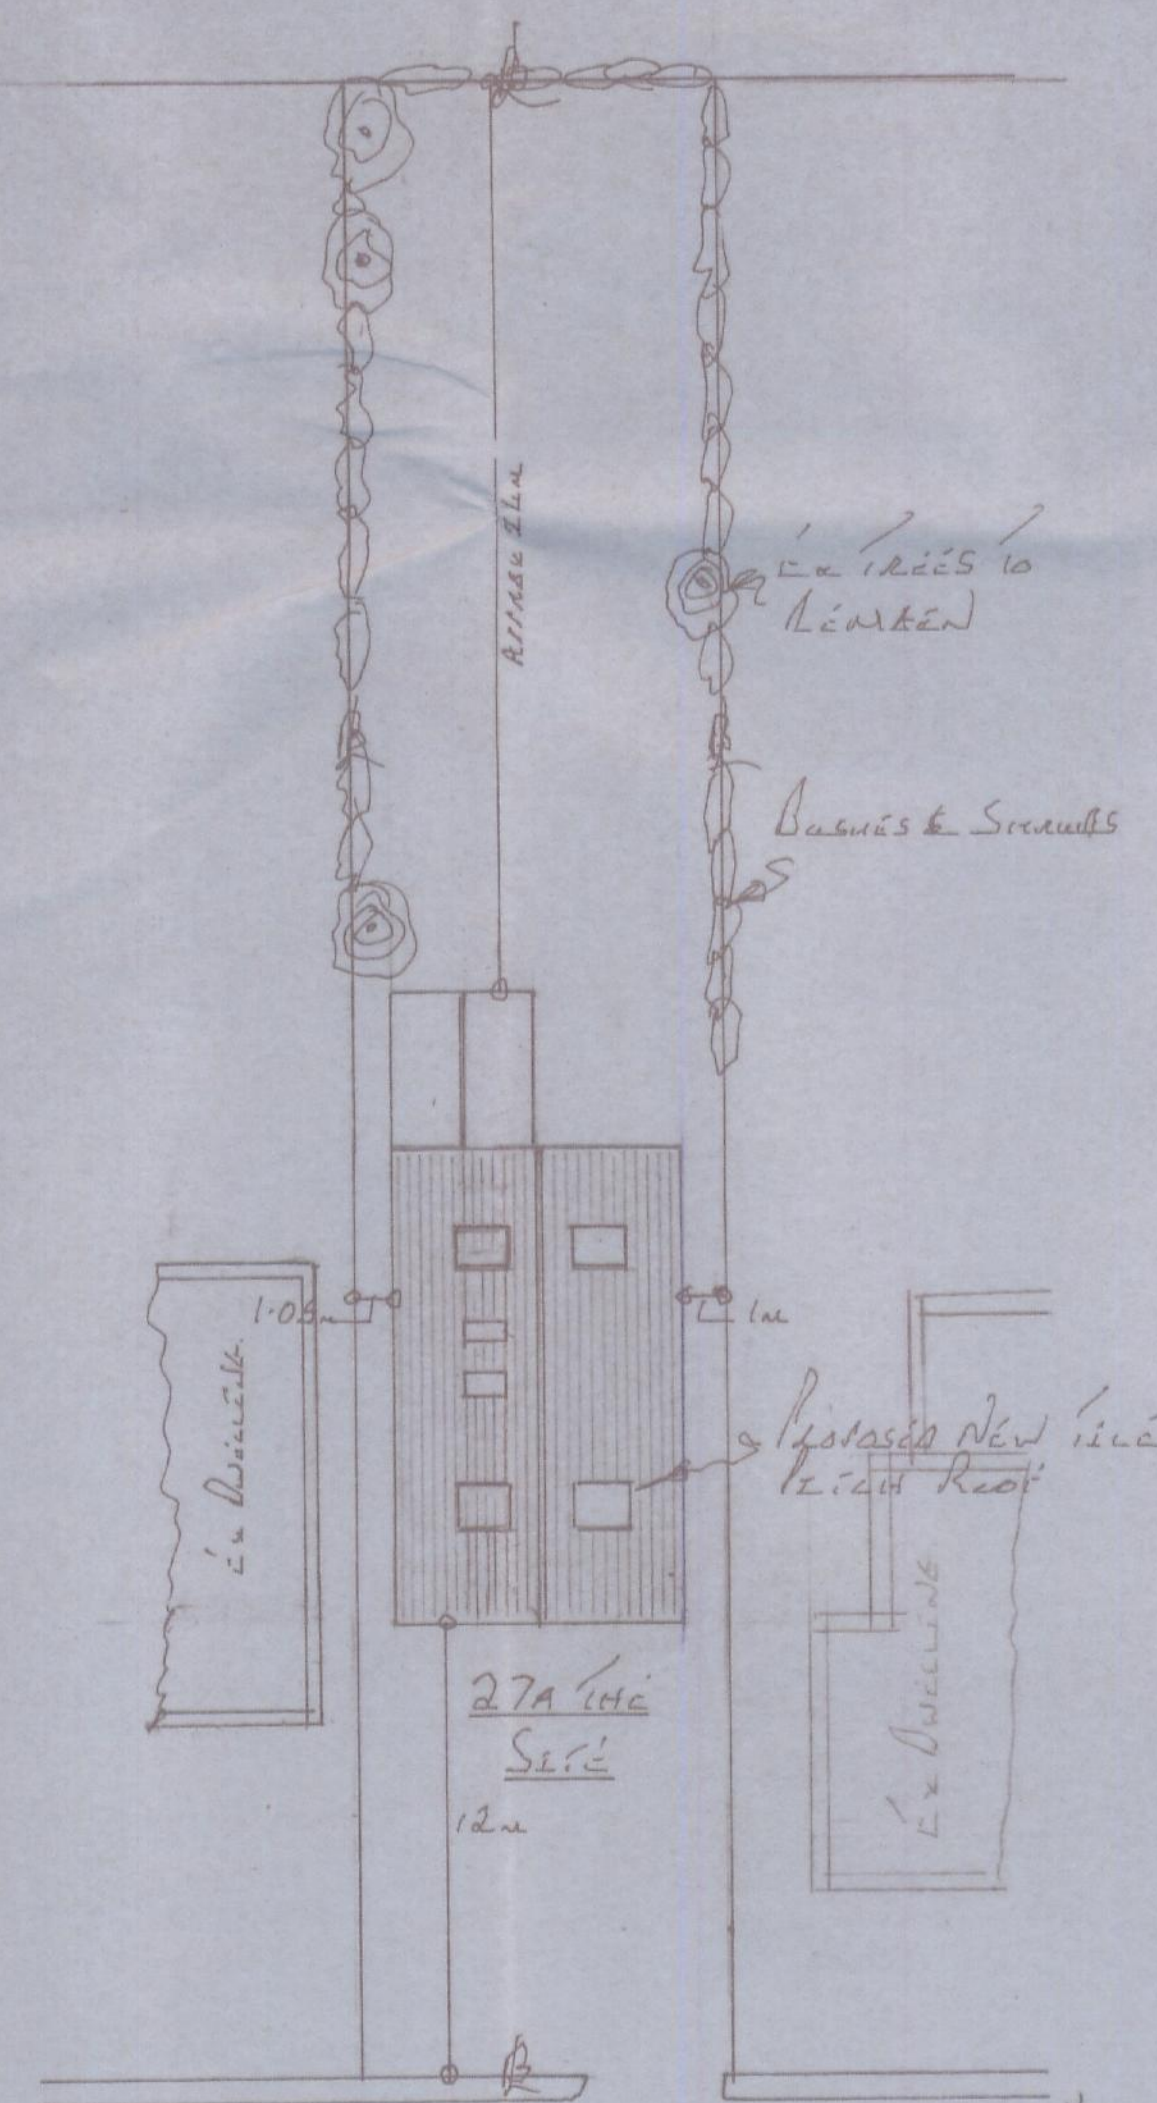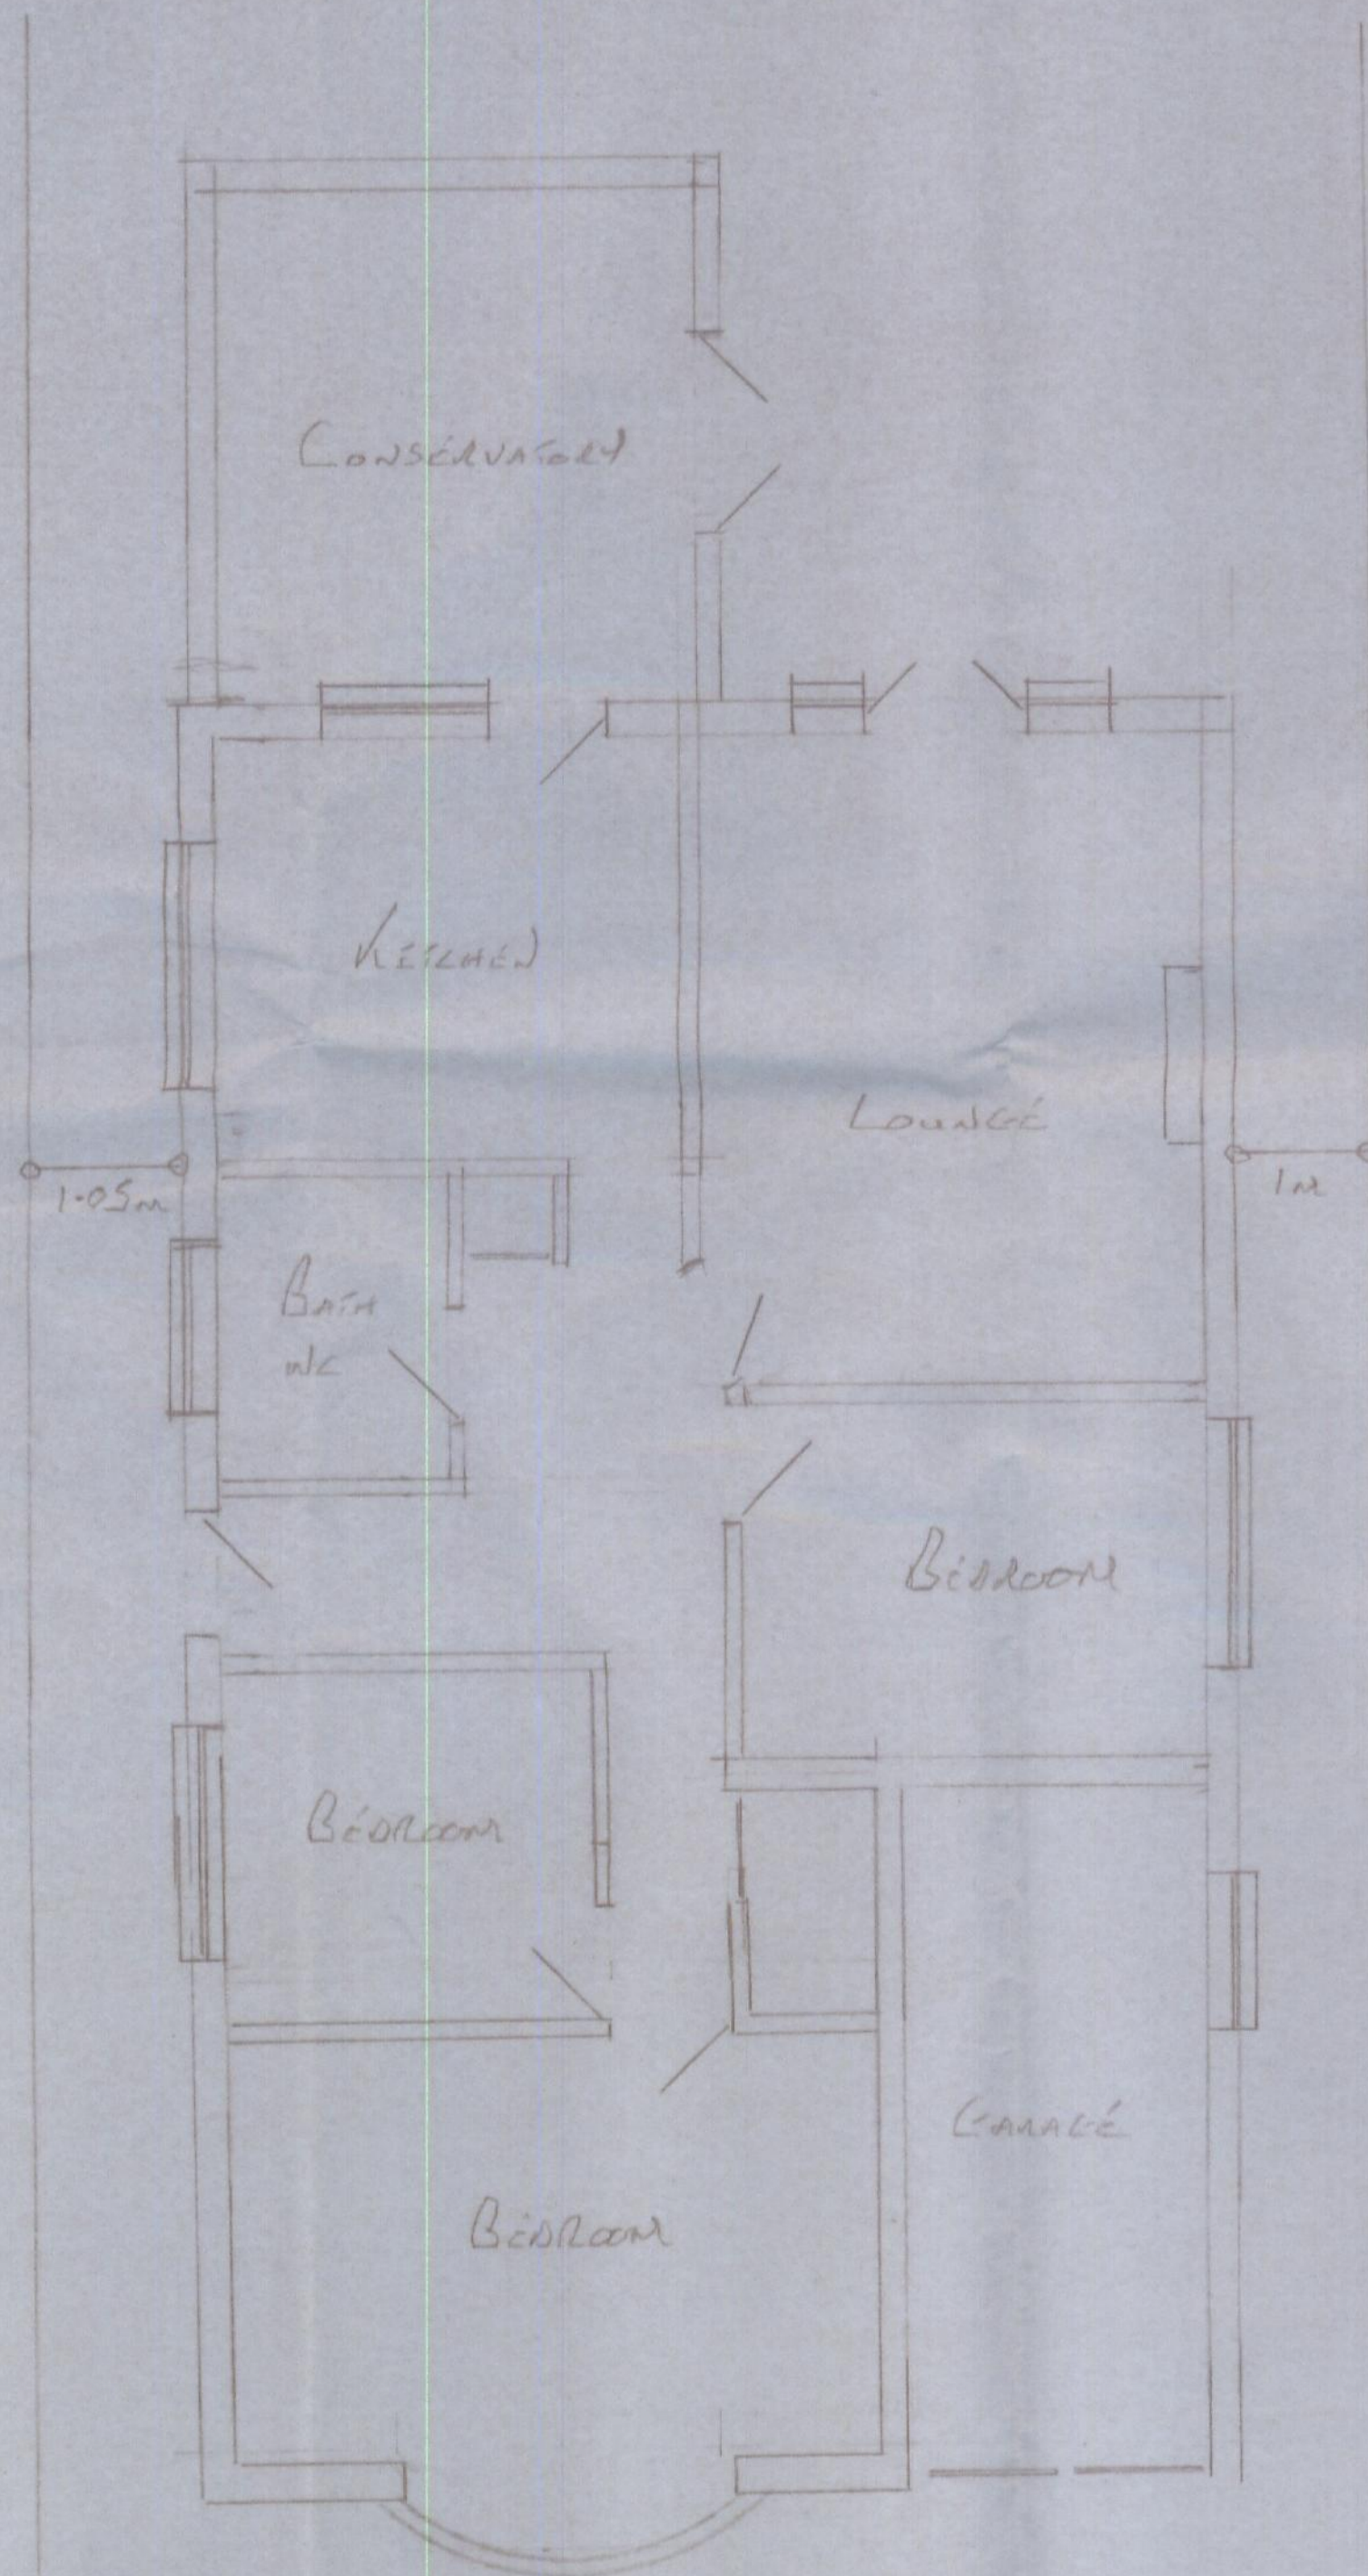

HAMBRO HILL
Site Plan
18200

SCALE 1:50 1:100 1:200
MR & MRS LAWSEY
27A HAMBRO HILL
RATLEIGH
ESSEX

TYPE
EXISTING PLAN
AND ELEVATIONS

AGENT
P. S. BEWERS
451 LONDON ROAD
WESTCLIFF
SS0 9LE

DRAWING NO
1012

PHONE 07538601499