


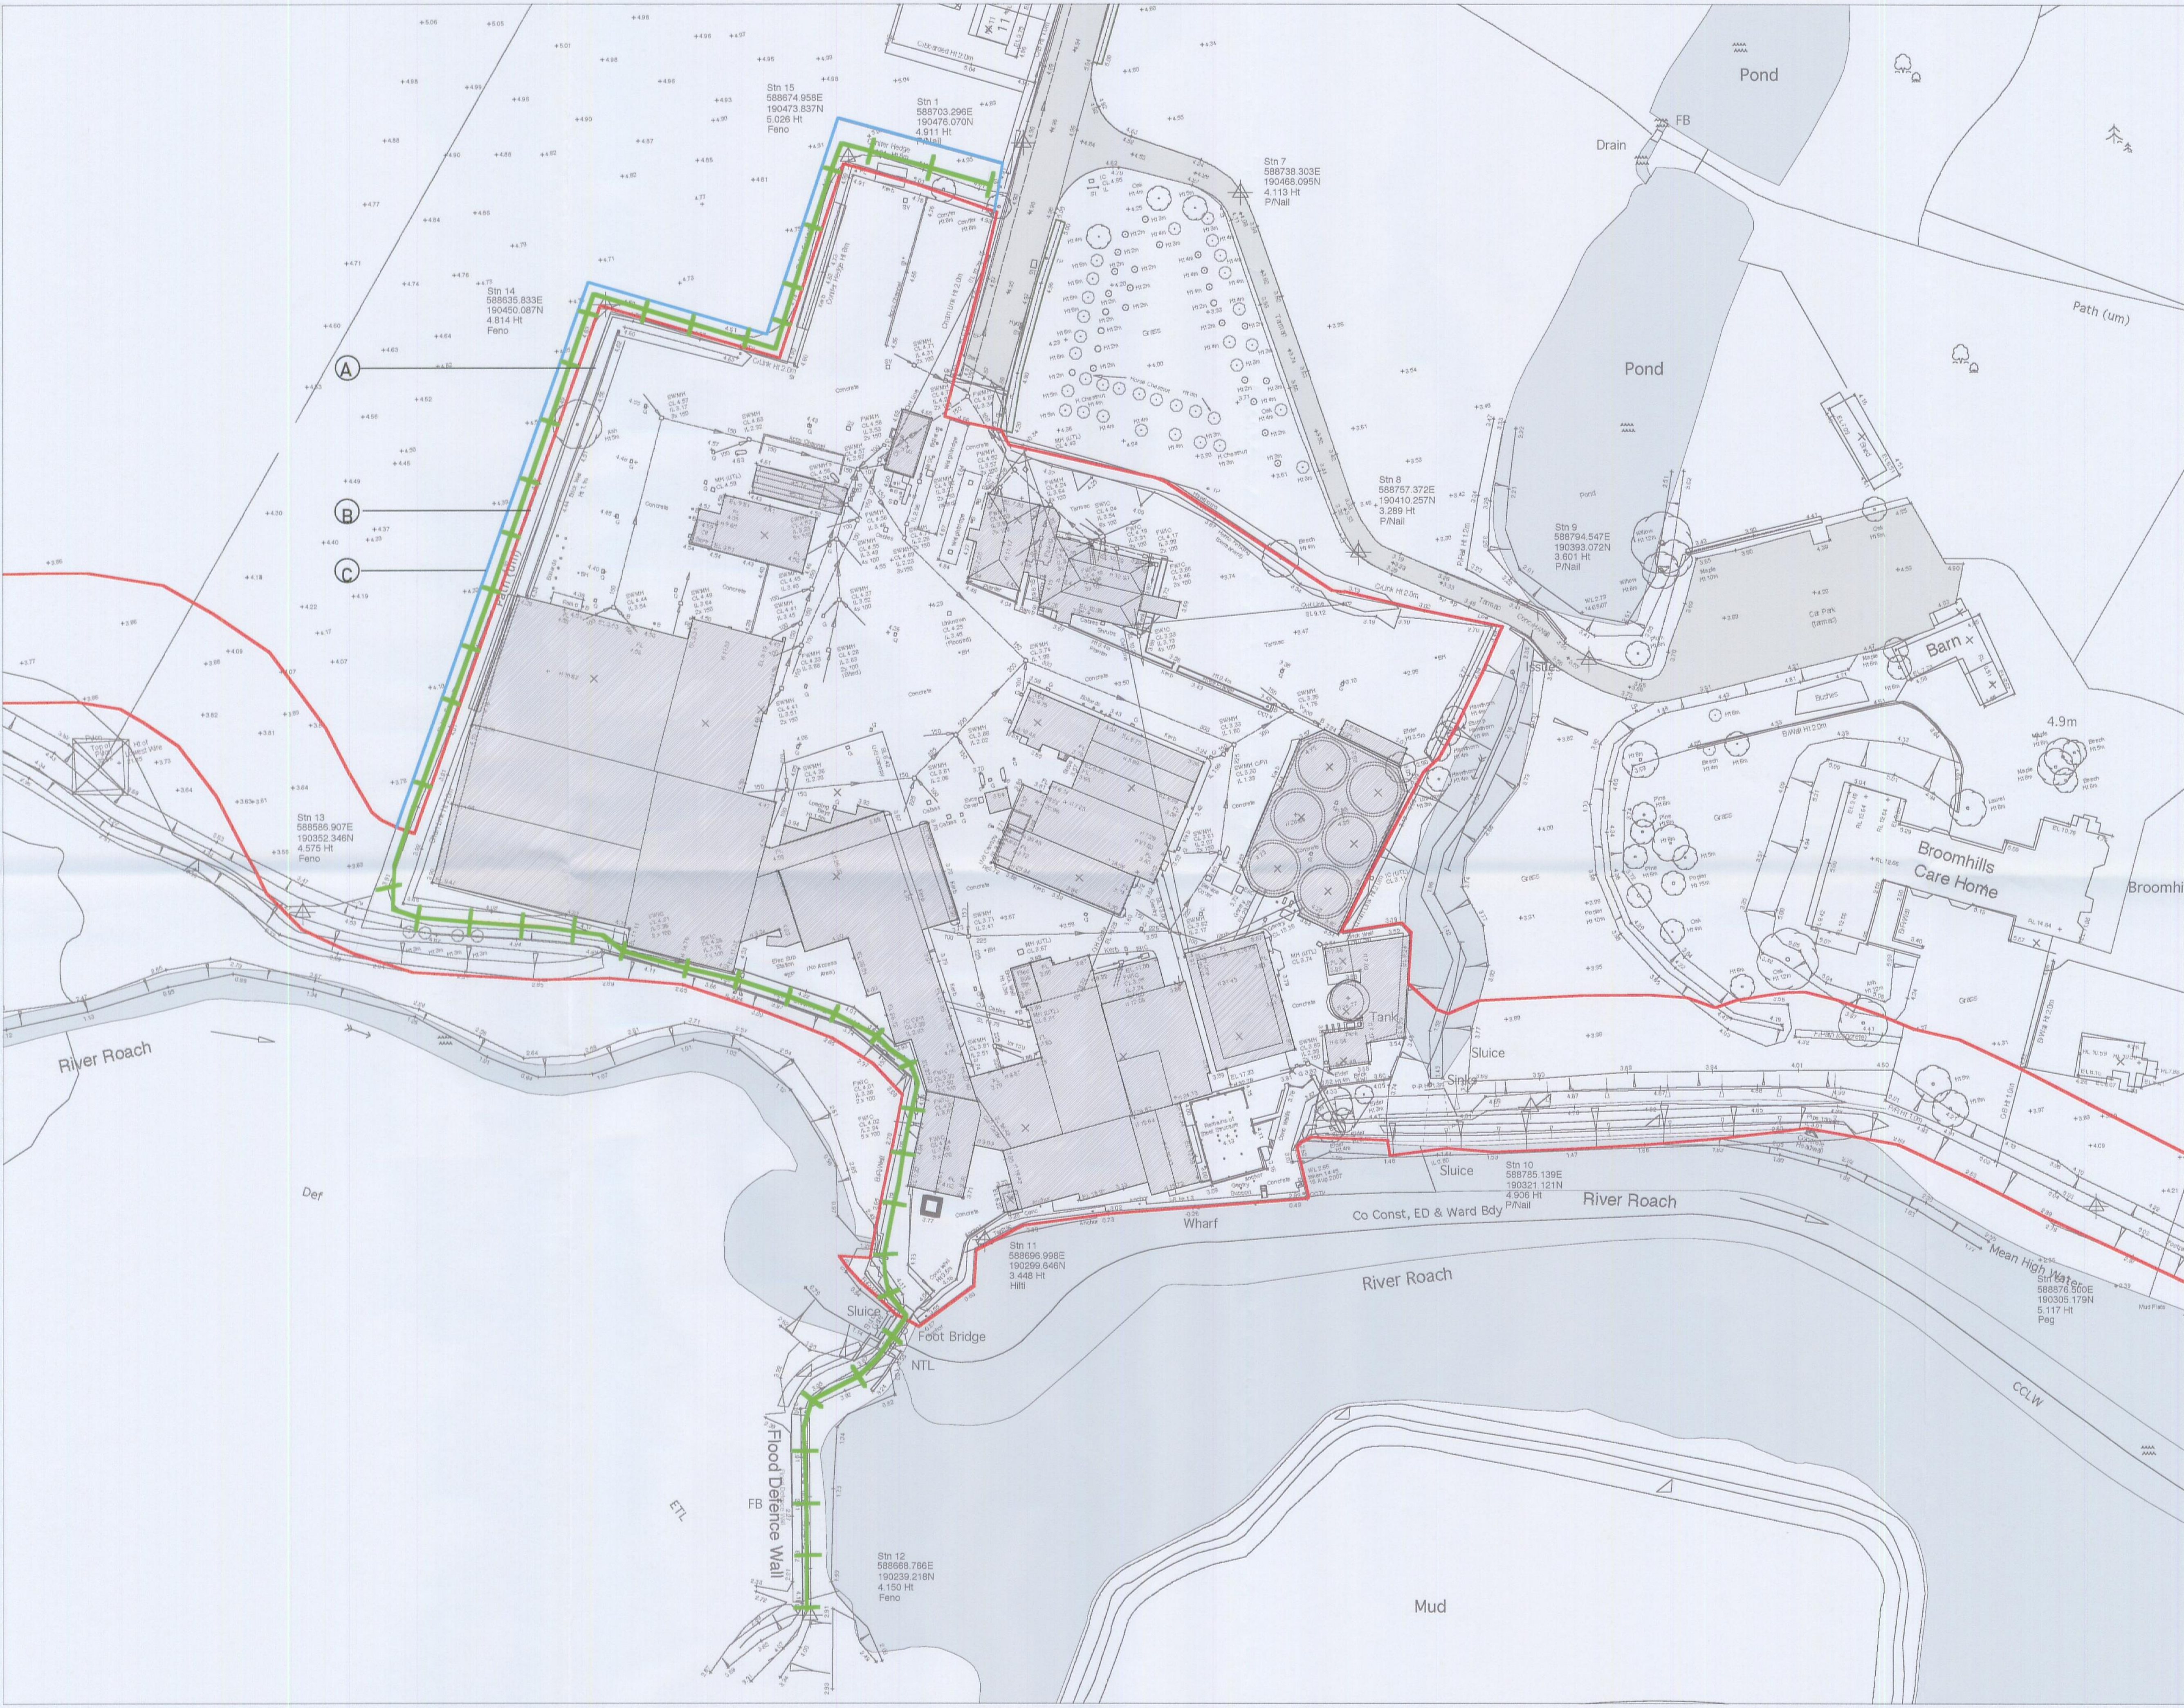

- KEY
- +++ BRIDLEWAY ROUTE
 - Ⓐ EXISTING SITE FENCE LINE
 - Ⓑ EXISTING FOOTWAY
 - Ⓒ ILG OWNERSHIP BOUNDARY LINE

01.08.11 issued for planning
rev date description

STOCK WOOLSTENCROFT
The Pump House
19 Hooper Street
London E1 8BU
t: 020 7264 8600
e: info@stockwool.co.uk
ARCHITECTURE + URBANISM

client
Inner London Group

project
Stambridge Mills

drawing
Ground floor plan as Existing with Existing footway

scale: 1:500 @ A1
cad file: 3172- HouseScheme Master
date: August 2011
drawn:
checked:

project no	drawing no	revision
3172	PL103	-