



11/401/FU

Rochford District Council  
Planning Services  
7 JUL 2011  
DIR/DC/PL/PG/ADMIN

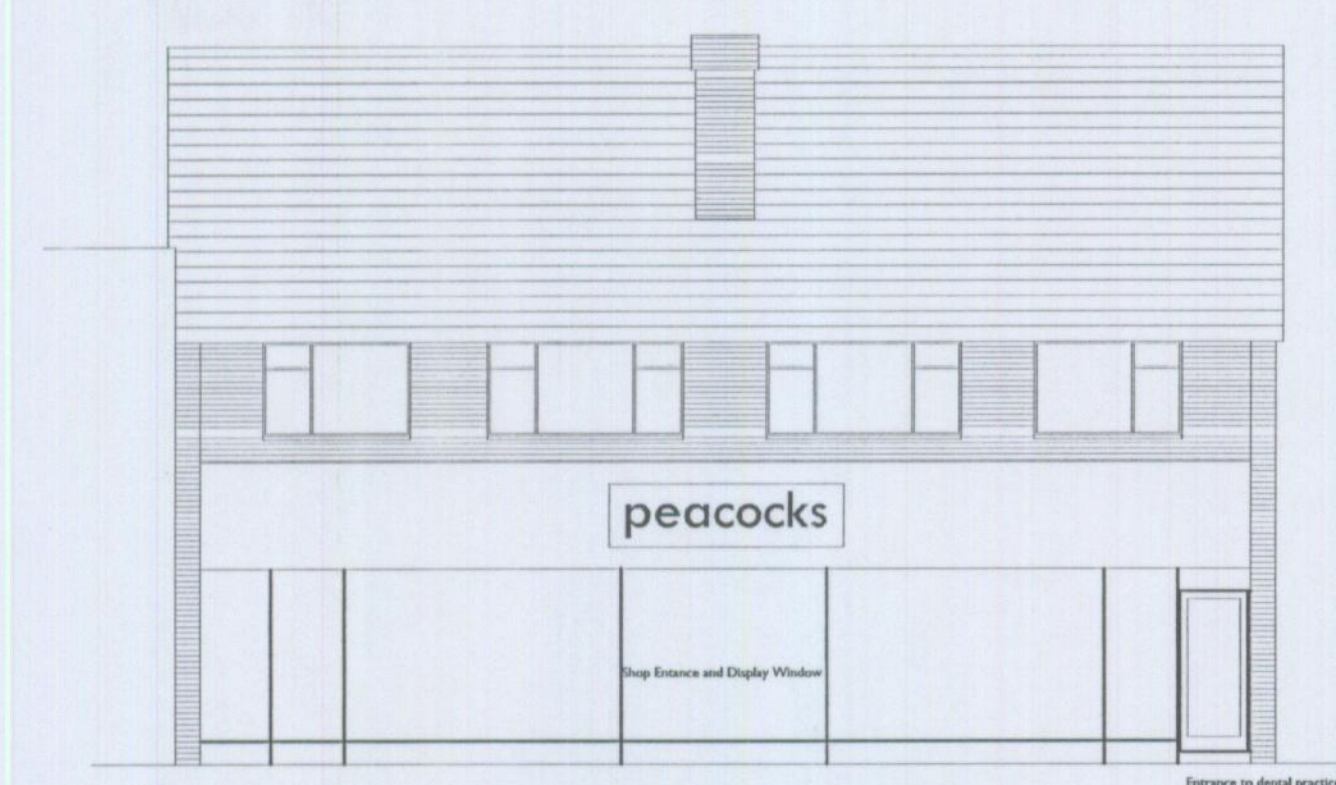

FRONT ELEVATION

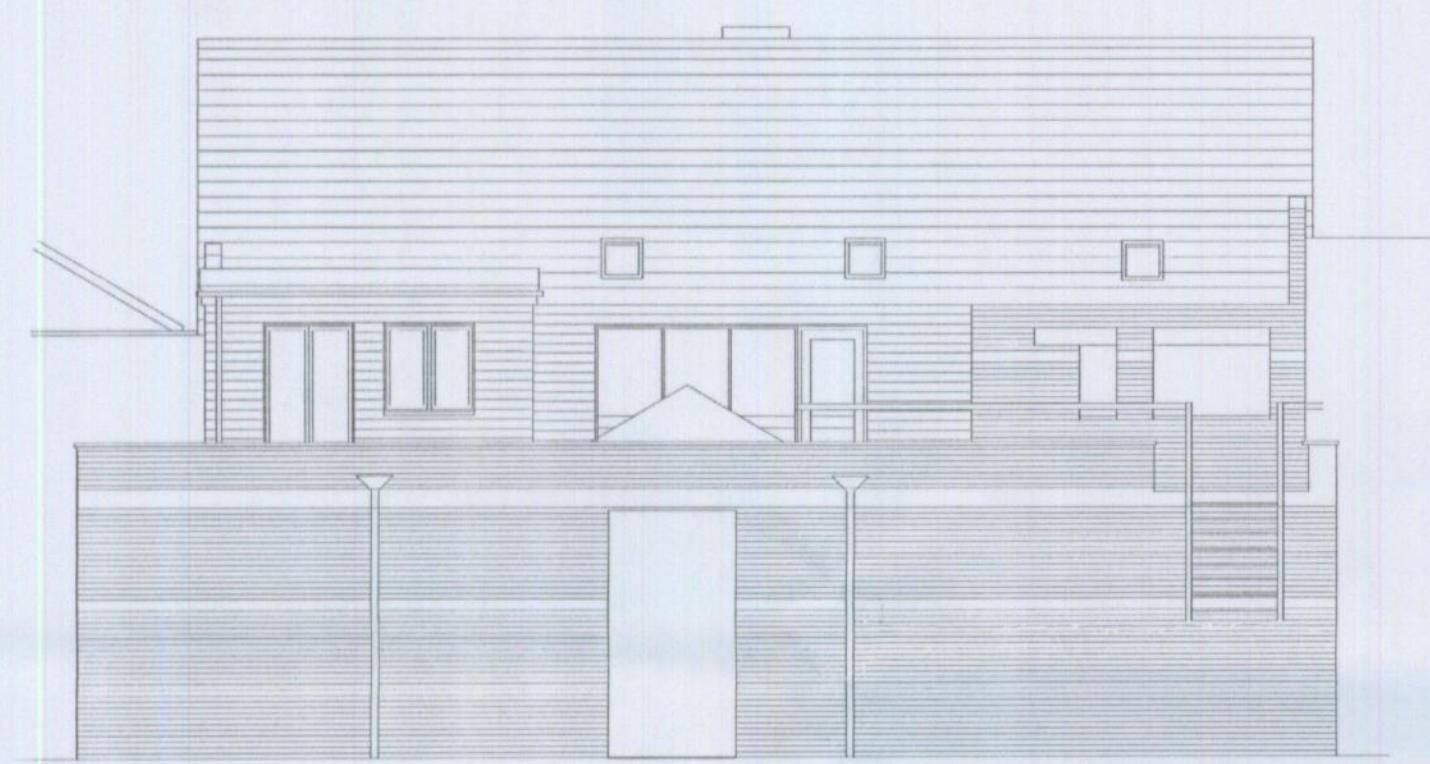

REAR ELEVATION


ROCHFORD D.C.  
APPROVED PLAN




REAR CROSS-SECTIONAL ELEVATION




COURTYARD SECTIONAL ELEVATION  
TOWARDS NEW OFFICE

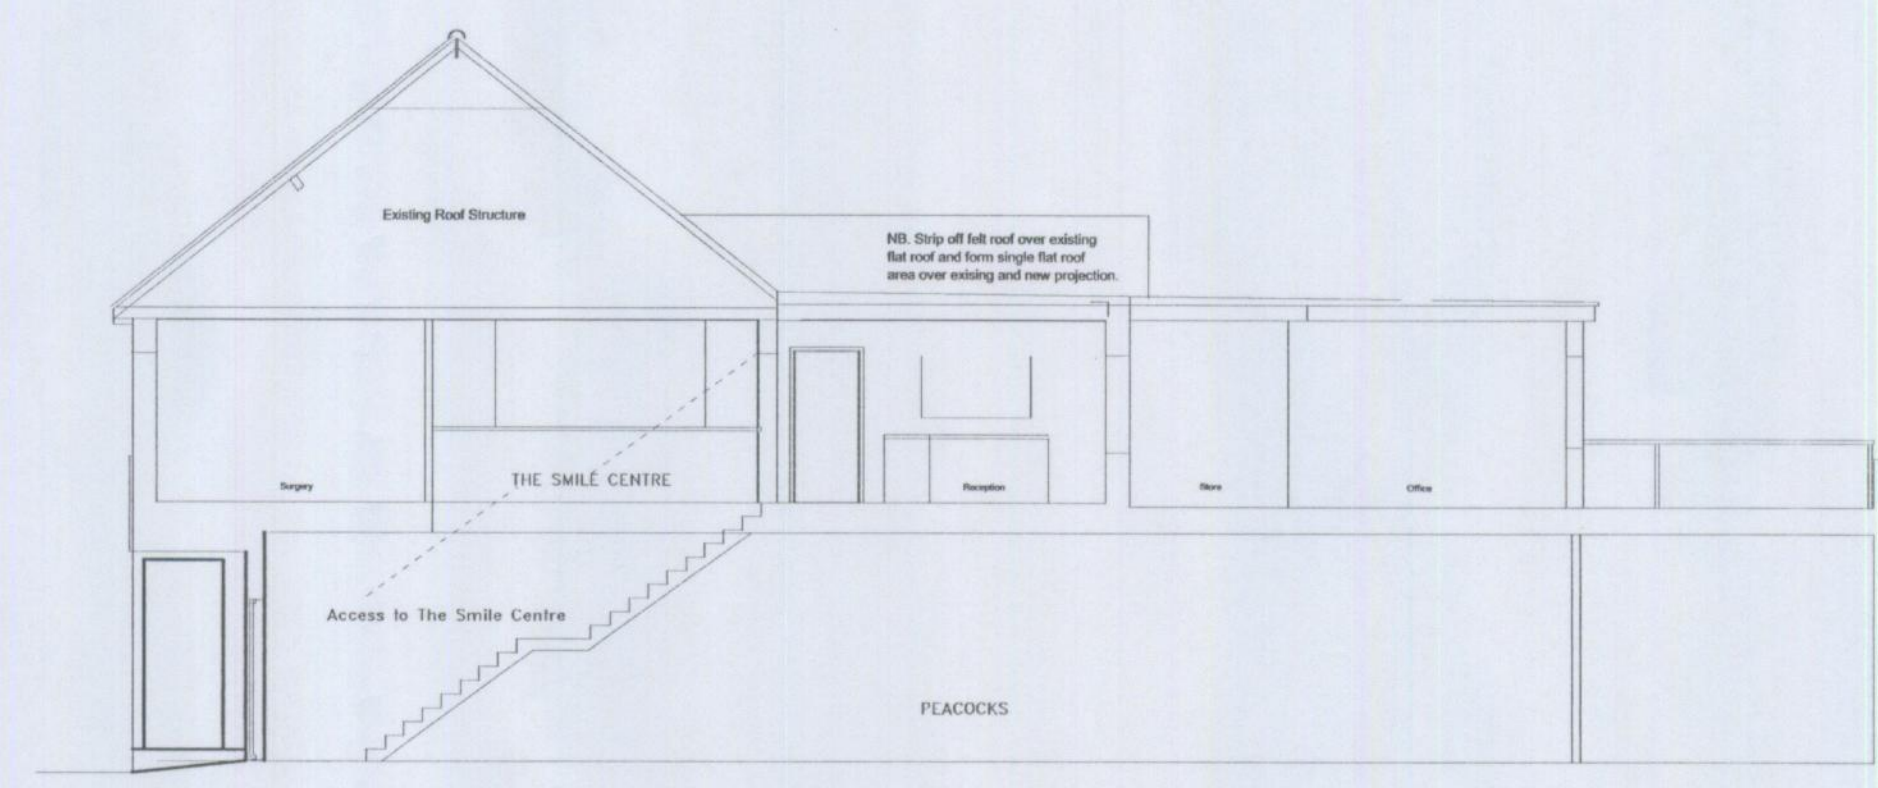

SECTION THROUGH ENTRANCE STAIRCASE,  
RECEPTION AND REAR OFFICE

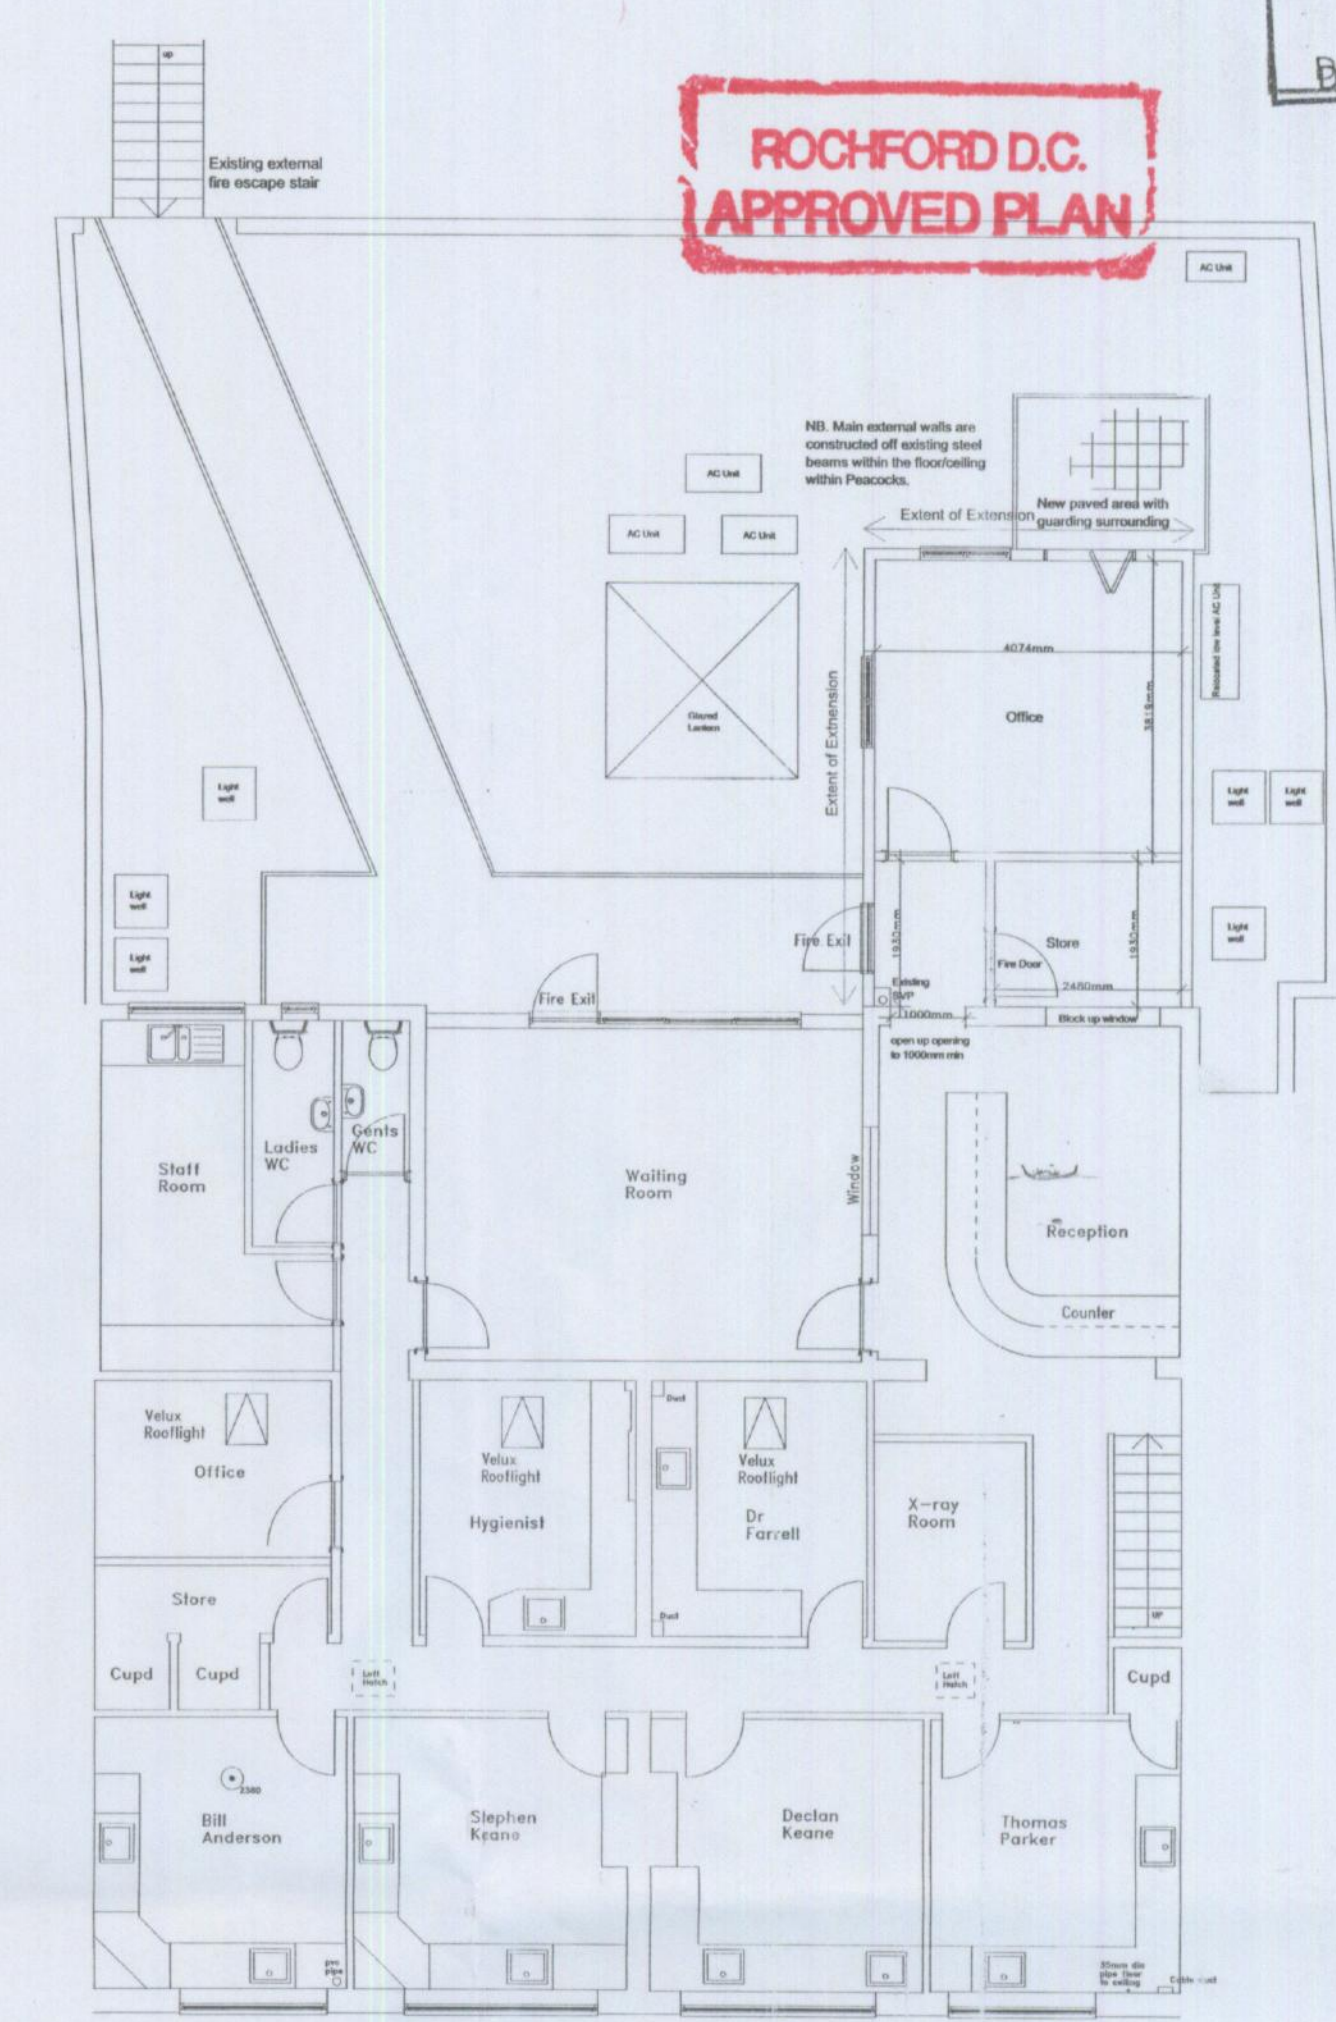

FIRST FLOOR PLAN

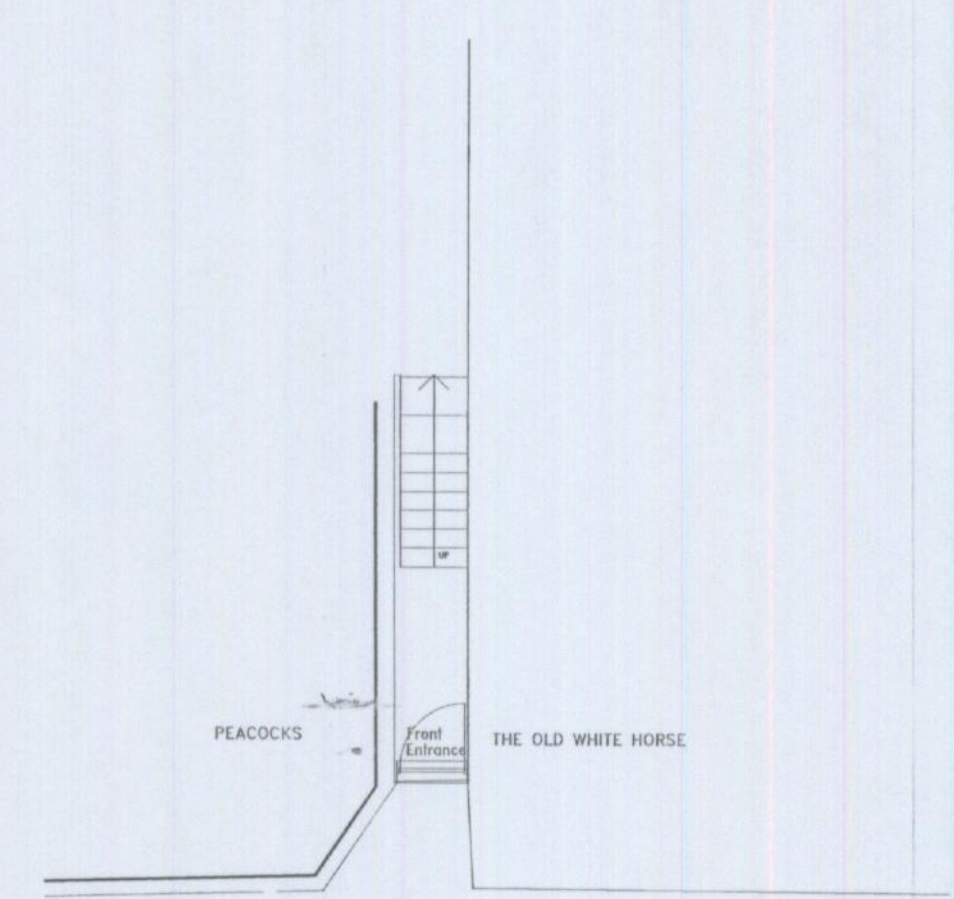

GROUND FLOOR PLAN

This drawing is the copyright of Patrick Howard Design Associates and may not be reproduced in whole or part without prior written permission.

| Rev | Detail/Date/By                         | Rev | Detail/Date/By |
|-----|----------------------------------------|-----|----------------|
| A.  | Full rear elevation included. 04-07-11 |     |                |

P.H.D. ASSOCIATES  
BROADMAN HOUSE  
WATER LANE  
STANDSTED, ESSEX  
SS24 8BJ  
TEL: 01279 817242  
FAX: 01279 647084  
EMAIL: INFO@PHDASSOCIATES.CO.UK



|                |                                                                                         |       |           |
|----------------|-----------------------------------------------------------------------------------------|-------|-----------|
| Project        | Rear First Floor Extensions to the dental practice at 33-35A High St., Rayleigh, Essex. | Date  | June 2011 |
| Drawn By       | EJN                                                                                     | Scale | 1:100     |
| Drawing Number | 1017/PL/401 A                                                                           |       |           |

