

08/625/FUL


30 JUL 2008

ROCHFORD D.C.
APPROVED PLAN


ARCHITECTURAL & INTERIOR DESIGN LTD. AND SHOULD NOT BE
COPIED WITHOUT PRIOR WRITTEN CONSENT.
Contractors are to check all levels and dimensions before work
is put in hand, and any discrepancies are to be referred to the
dimension architectural & interior design ltd.
Do not scale, work to figured dimensions only.
Please note any work carried out before building regulation
approval is at the contractors own risk.




South-East Elevation
Scale 1:100

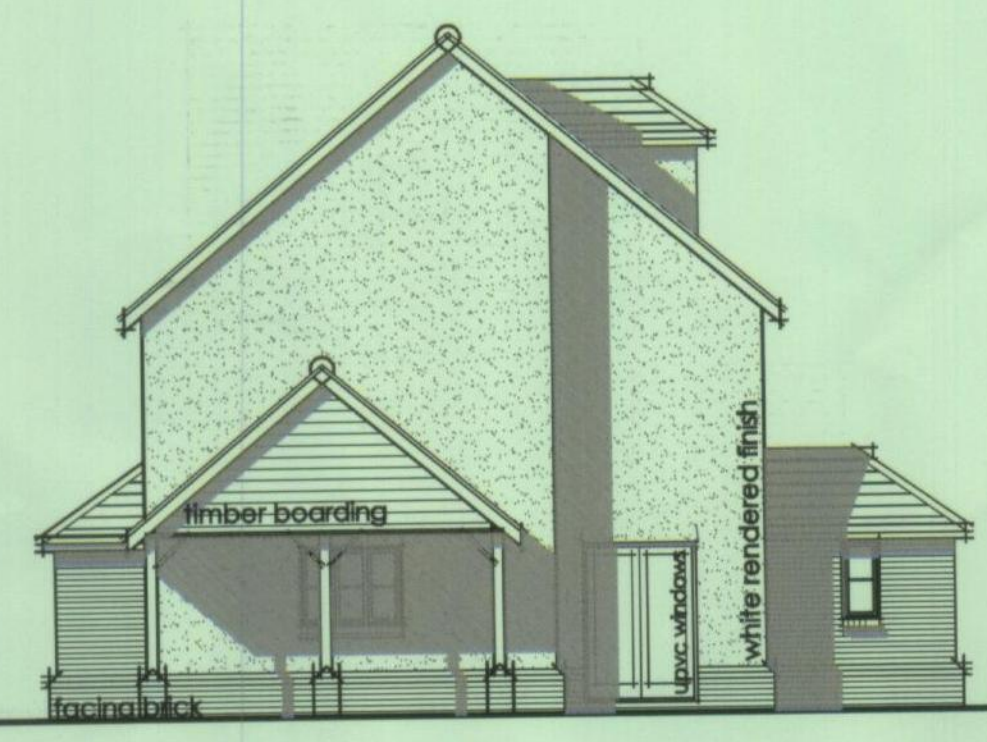


North-East Elevation
Scale 1:100

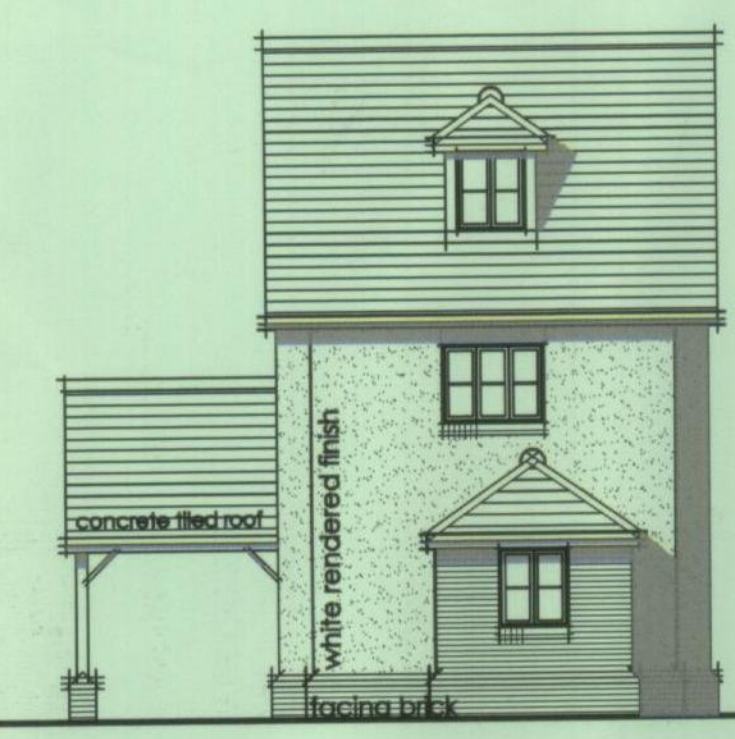


North-West Elevation
Scale 1:100

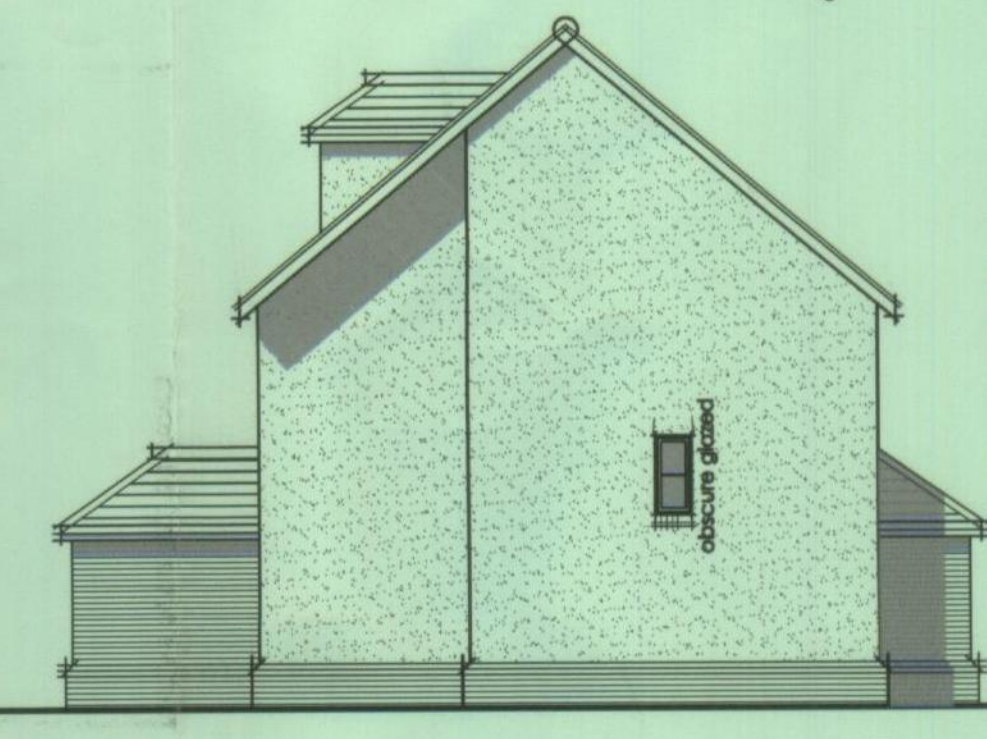


South-West Elevation
Scale 1:100

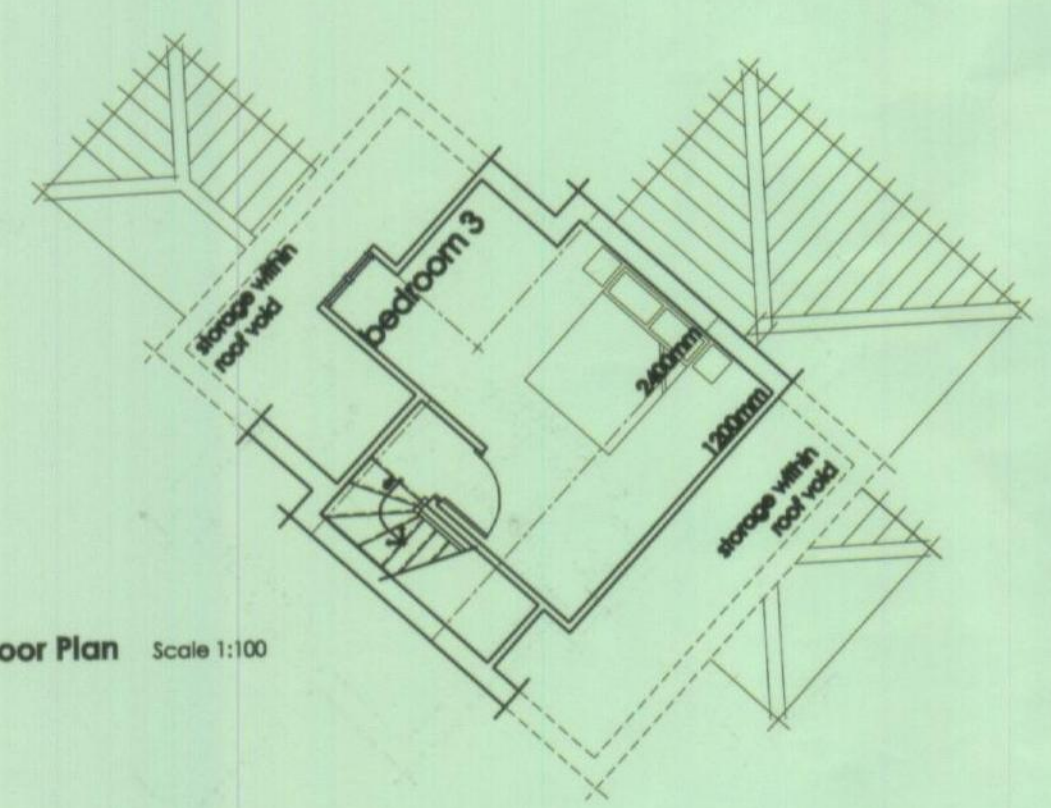


Second Floor Plan Scale 1:100

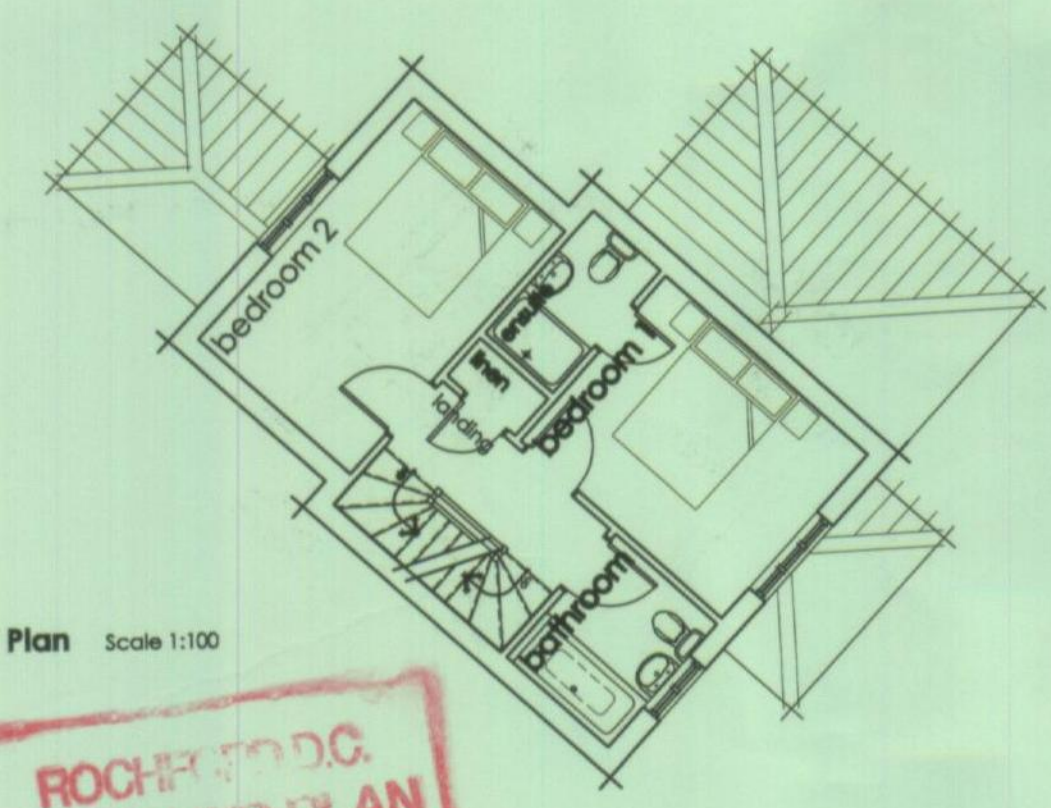

First Floor Plan Scale 1:100

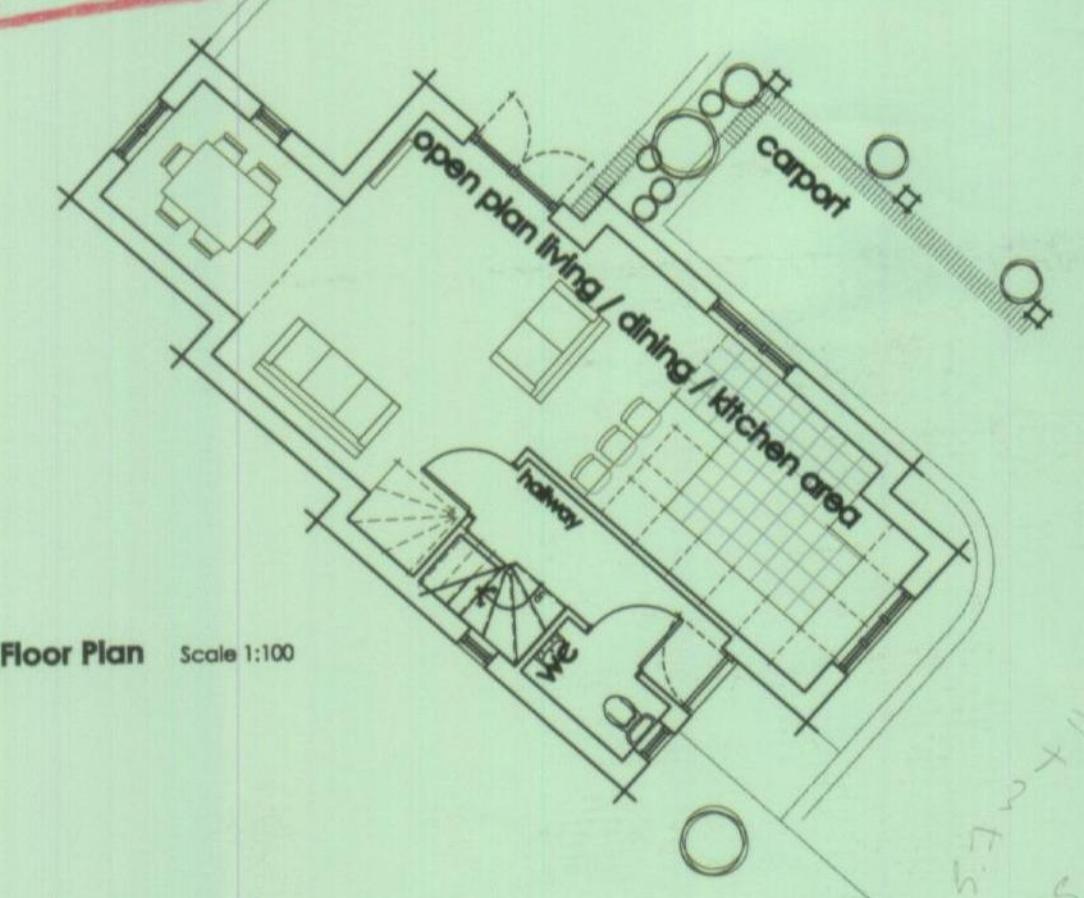

Ground Floor Plan Scale 1:100

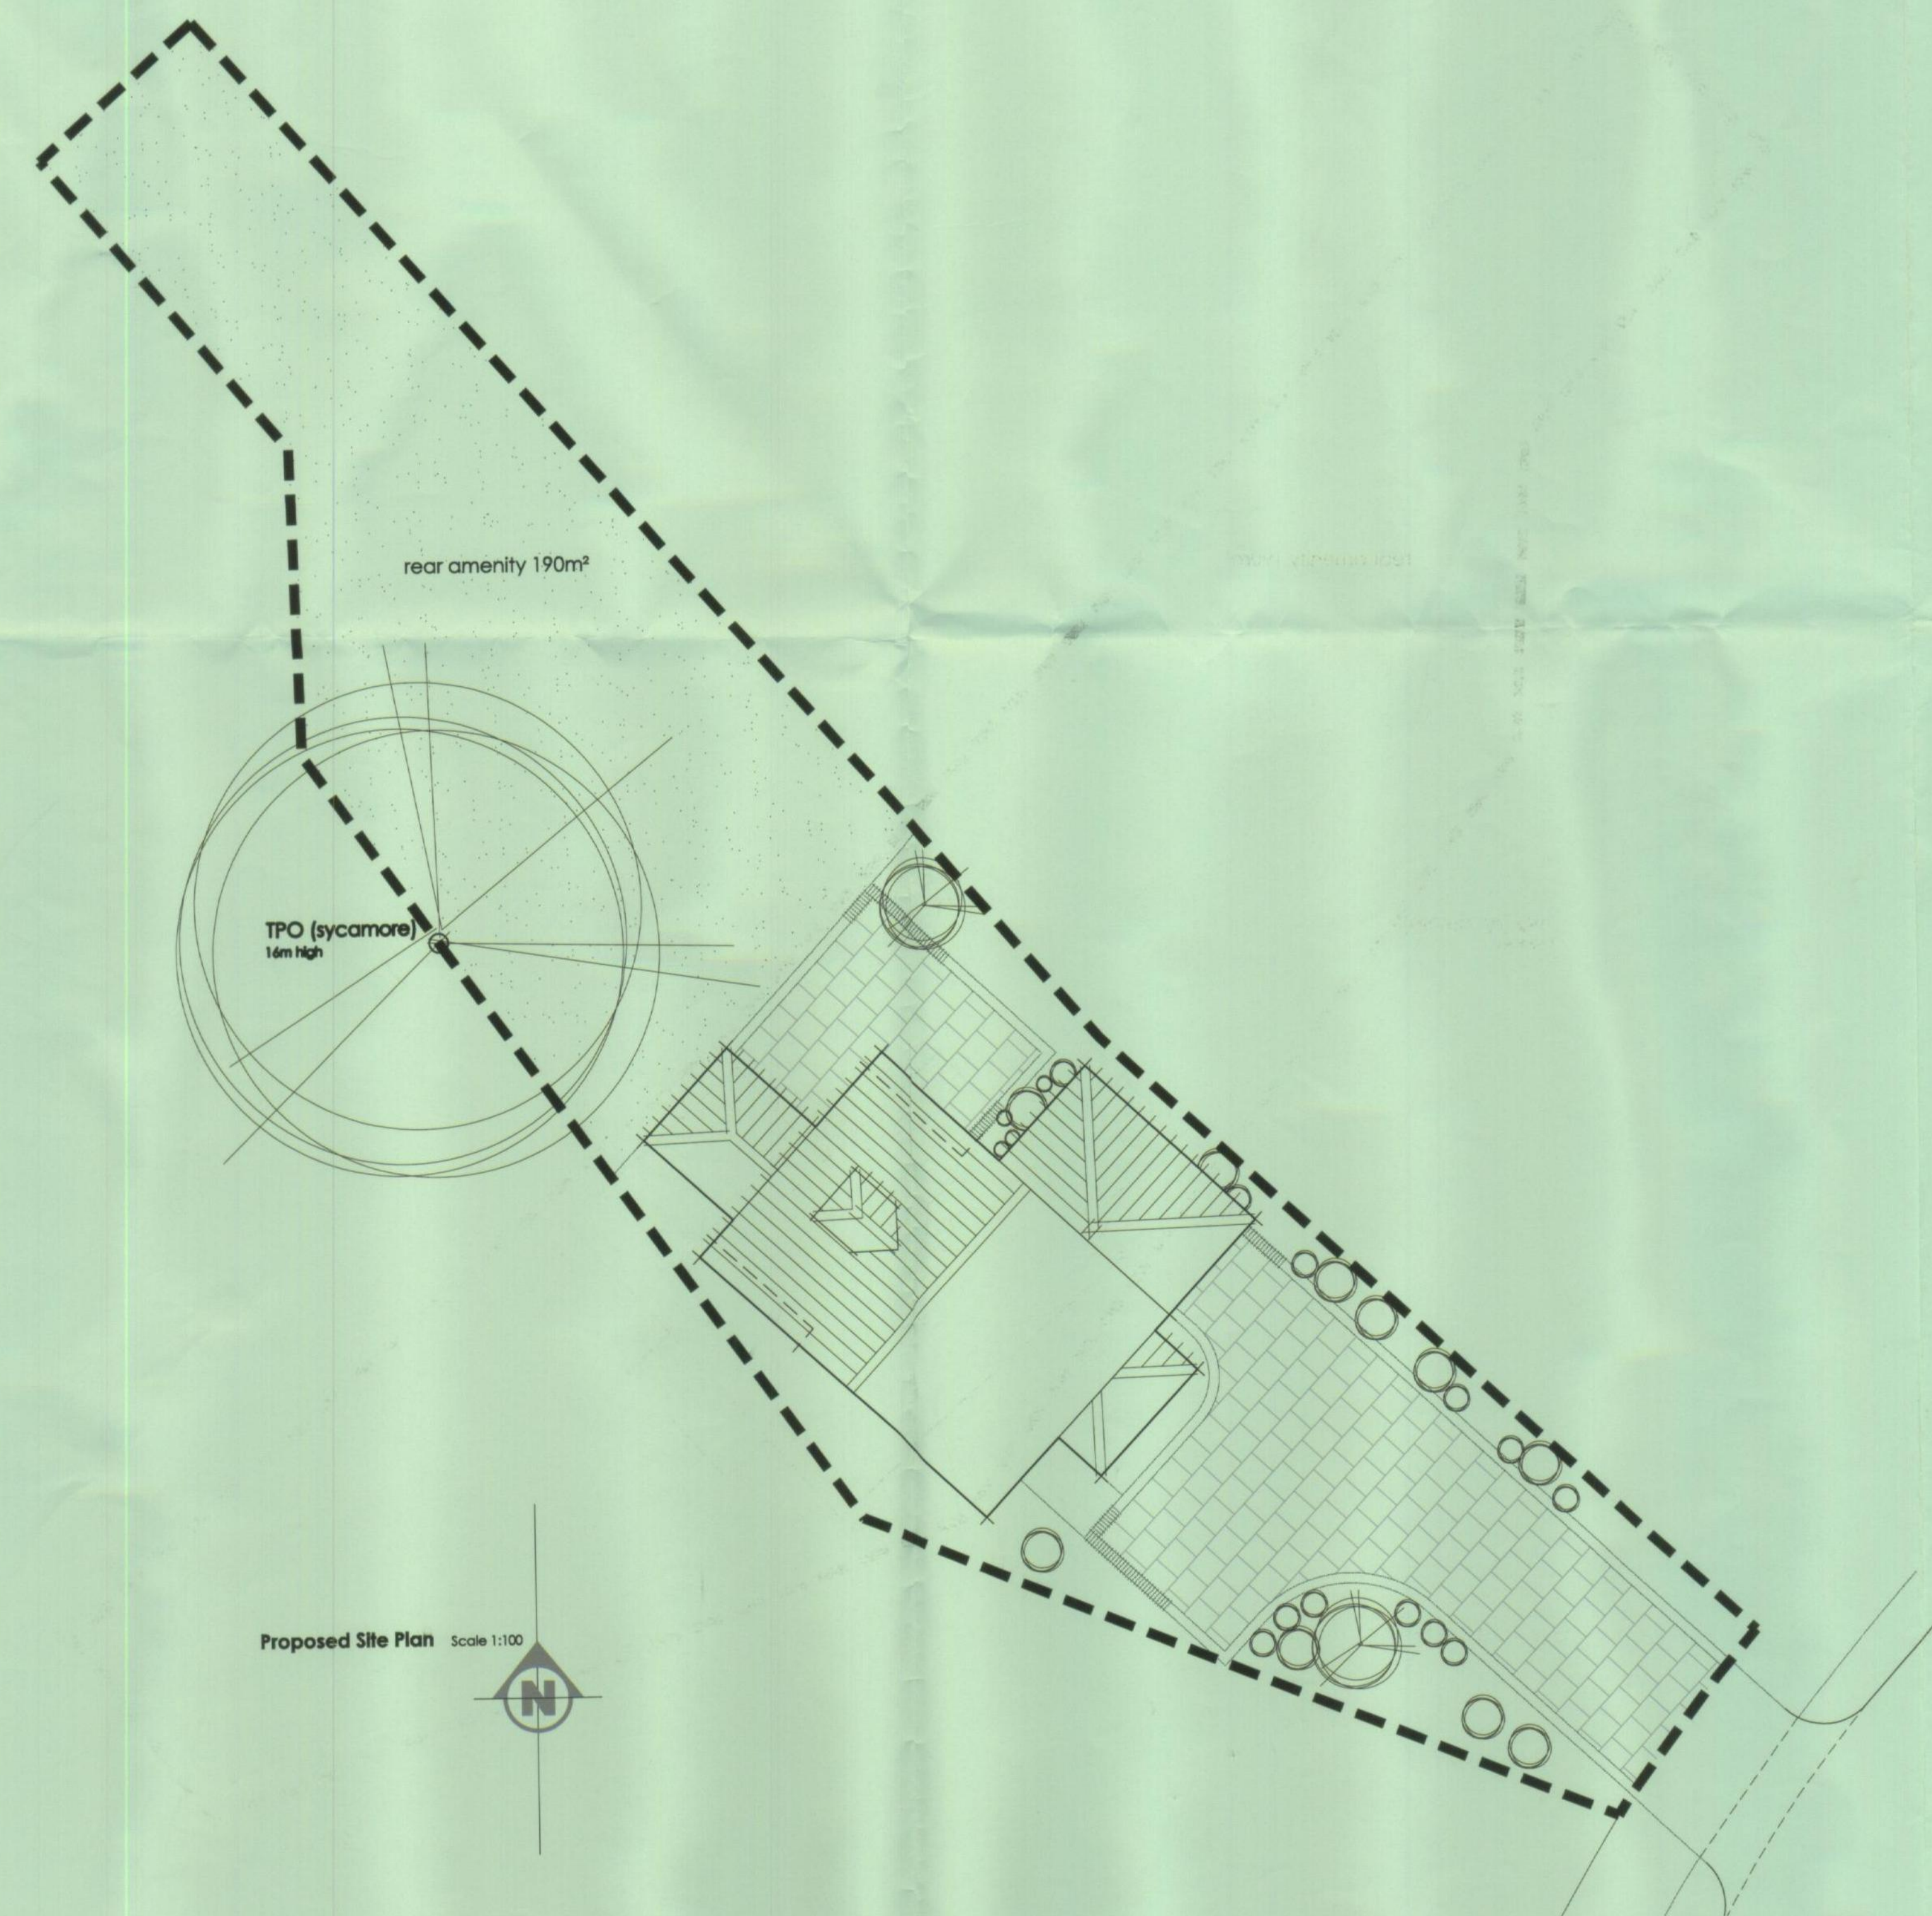

Proposed Site Plan Scale 1:100



Location Plan Scale 1:1250

TOTAL FLOOR AREA = 100M² (1075 SQ.FT.)

Rev.	Date.	Amendment.

Proposed Dwelling
Land Adjacent to 57 Trinity Road
Rayleigh, Essex.

THIRD DIMENSIO
architectural + interior des

18-19 AVIATION WAY, SOUTHEND-ON-SEA, ESSEX, SS2 1
T.01702 543354 F.01702546
info@thirddimension.org www.thirddimension.org

Proposed Floor Plans + Elevations

Client:	Mr. T. Spraggon	DWG No.	100
Scale:	1:100@ A1	Project No.	155
Date:	July '08		
Dwn:	DC		