



02 July 2011

11/4/24/60

EXISTING REAR ELEVATION

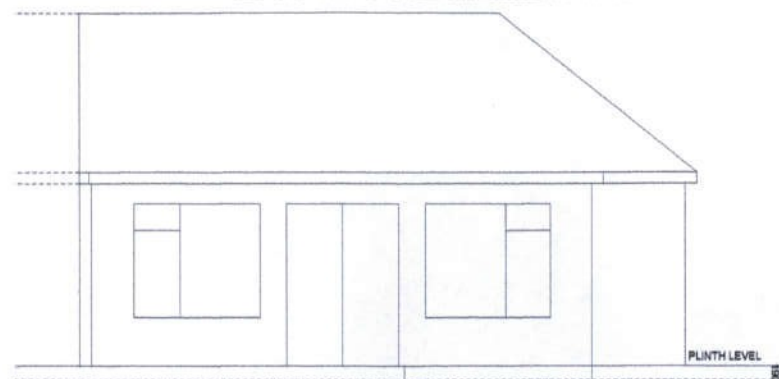


PROPOSED REAR ELEVATION

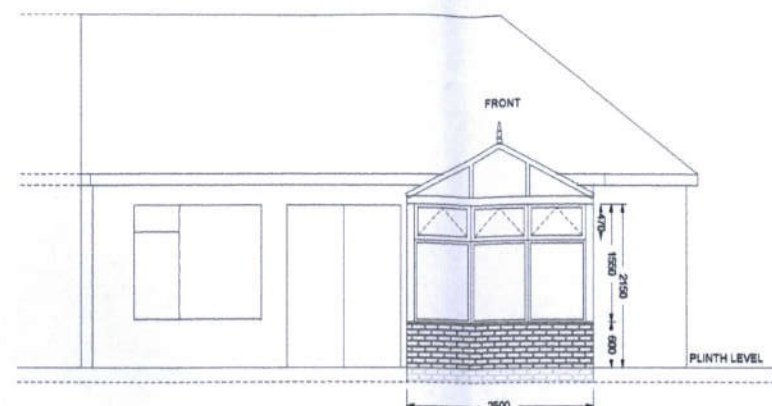


ROCHFORD DC
APPROVED PLAN

EXISTING LEFT ELEVATION

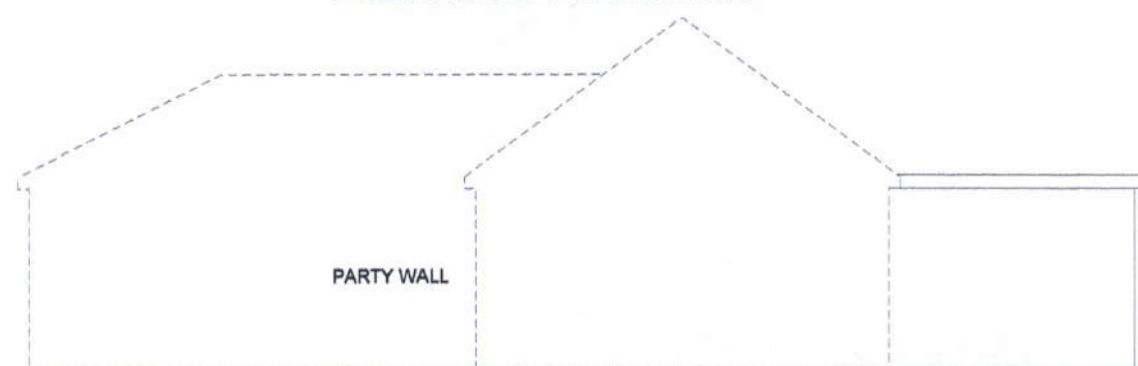


EXISTING RIGHT ELEVATION

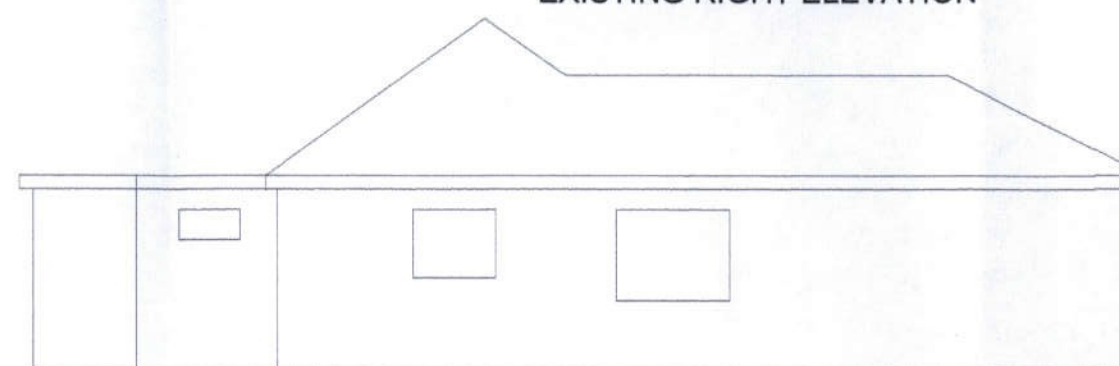

WHITE U.P.V.C
CLEAR 'K' TOUGH GLASS
WHITE HANDLES
DOUBLE HIPPED EDWARDIAN ROOF
ROCKGUTTER TO REAR
25 DEGREE PITCH
BLUE 'K' ACTIV GLASS ROOF PANELS
WHITE INTERNAL WINDOWBOARDS

PROPOSED LEFT ELEVATION

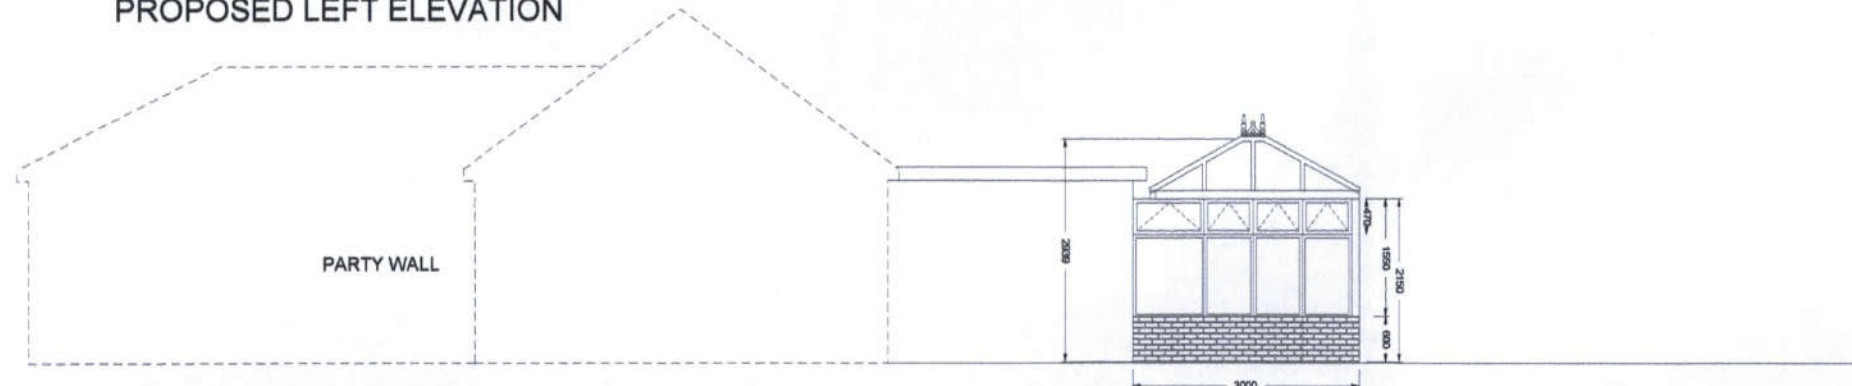


DEPTH FOR FOUNDATIONS ARE A GUIDANCE ONLY
PLEASE NOTE ALL FOUNDATIONS
SUBJECT TO BUILDERS DIS
PLEASE NOTE ELECTRIC SUPPLY
SUBJECT TO ELECTRICIAN INSPECTION
EXTRA COST MAY BE REQUIRED
WHERE A BRICK CANNOT BE MATCHED
A NEAREST BRICK WILL BE USED
TO SUIT EXISTING HOUSE

PLEASE NOTE
IF CUSTOMERS EXISTING BASE & WALLS
BASE & WALLS ARE NOT COVERED BY SMITH'S
GUARANTEE

SMITH'S
We warrant our work for a period of 10 years from the date of completion. Within this period we will replace or repair any work that is found to be defective. This warranty is subject to the terms and conditions of our standard terms and conditions of sale. It does not cover any damage caused by fire, flood, or any other cause outside our control. It also does not cover any work that is not carried out by us or our authorised agents.

PROPOSED RIGHT ELEVATION

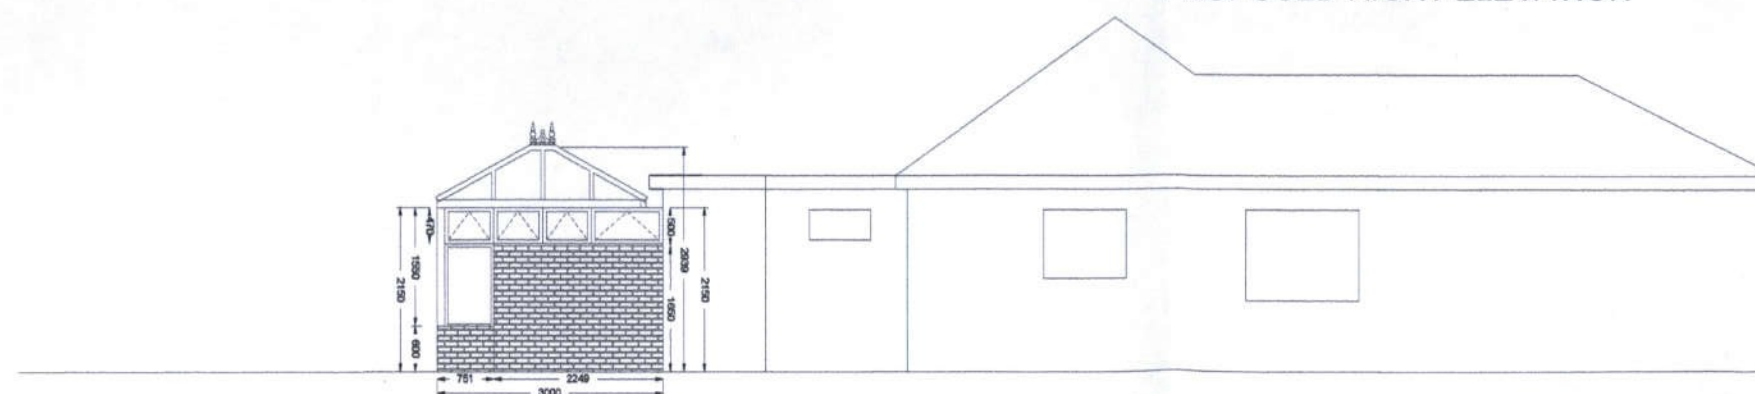

SMITH'S

CONSERVATORIES * WINDOWS * DOORS

400, RAYLEIGH RD
THUNDERSLEY
BENFLEET
ESSEX
SS7 3TA
TEL : 01268 779221 FAX : 01268 774084

PREPARED FOR

MR & MRS BATEMAN
7 LAMINGTON RD
ESSEX
SS5 5HH

PREPARED BY
PAUL WEBB

SCALE 1:100

DATE 16/07/2011

