




EXISTING SITE PLAN

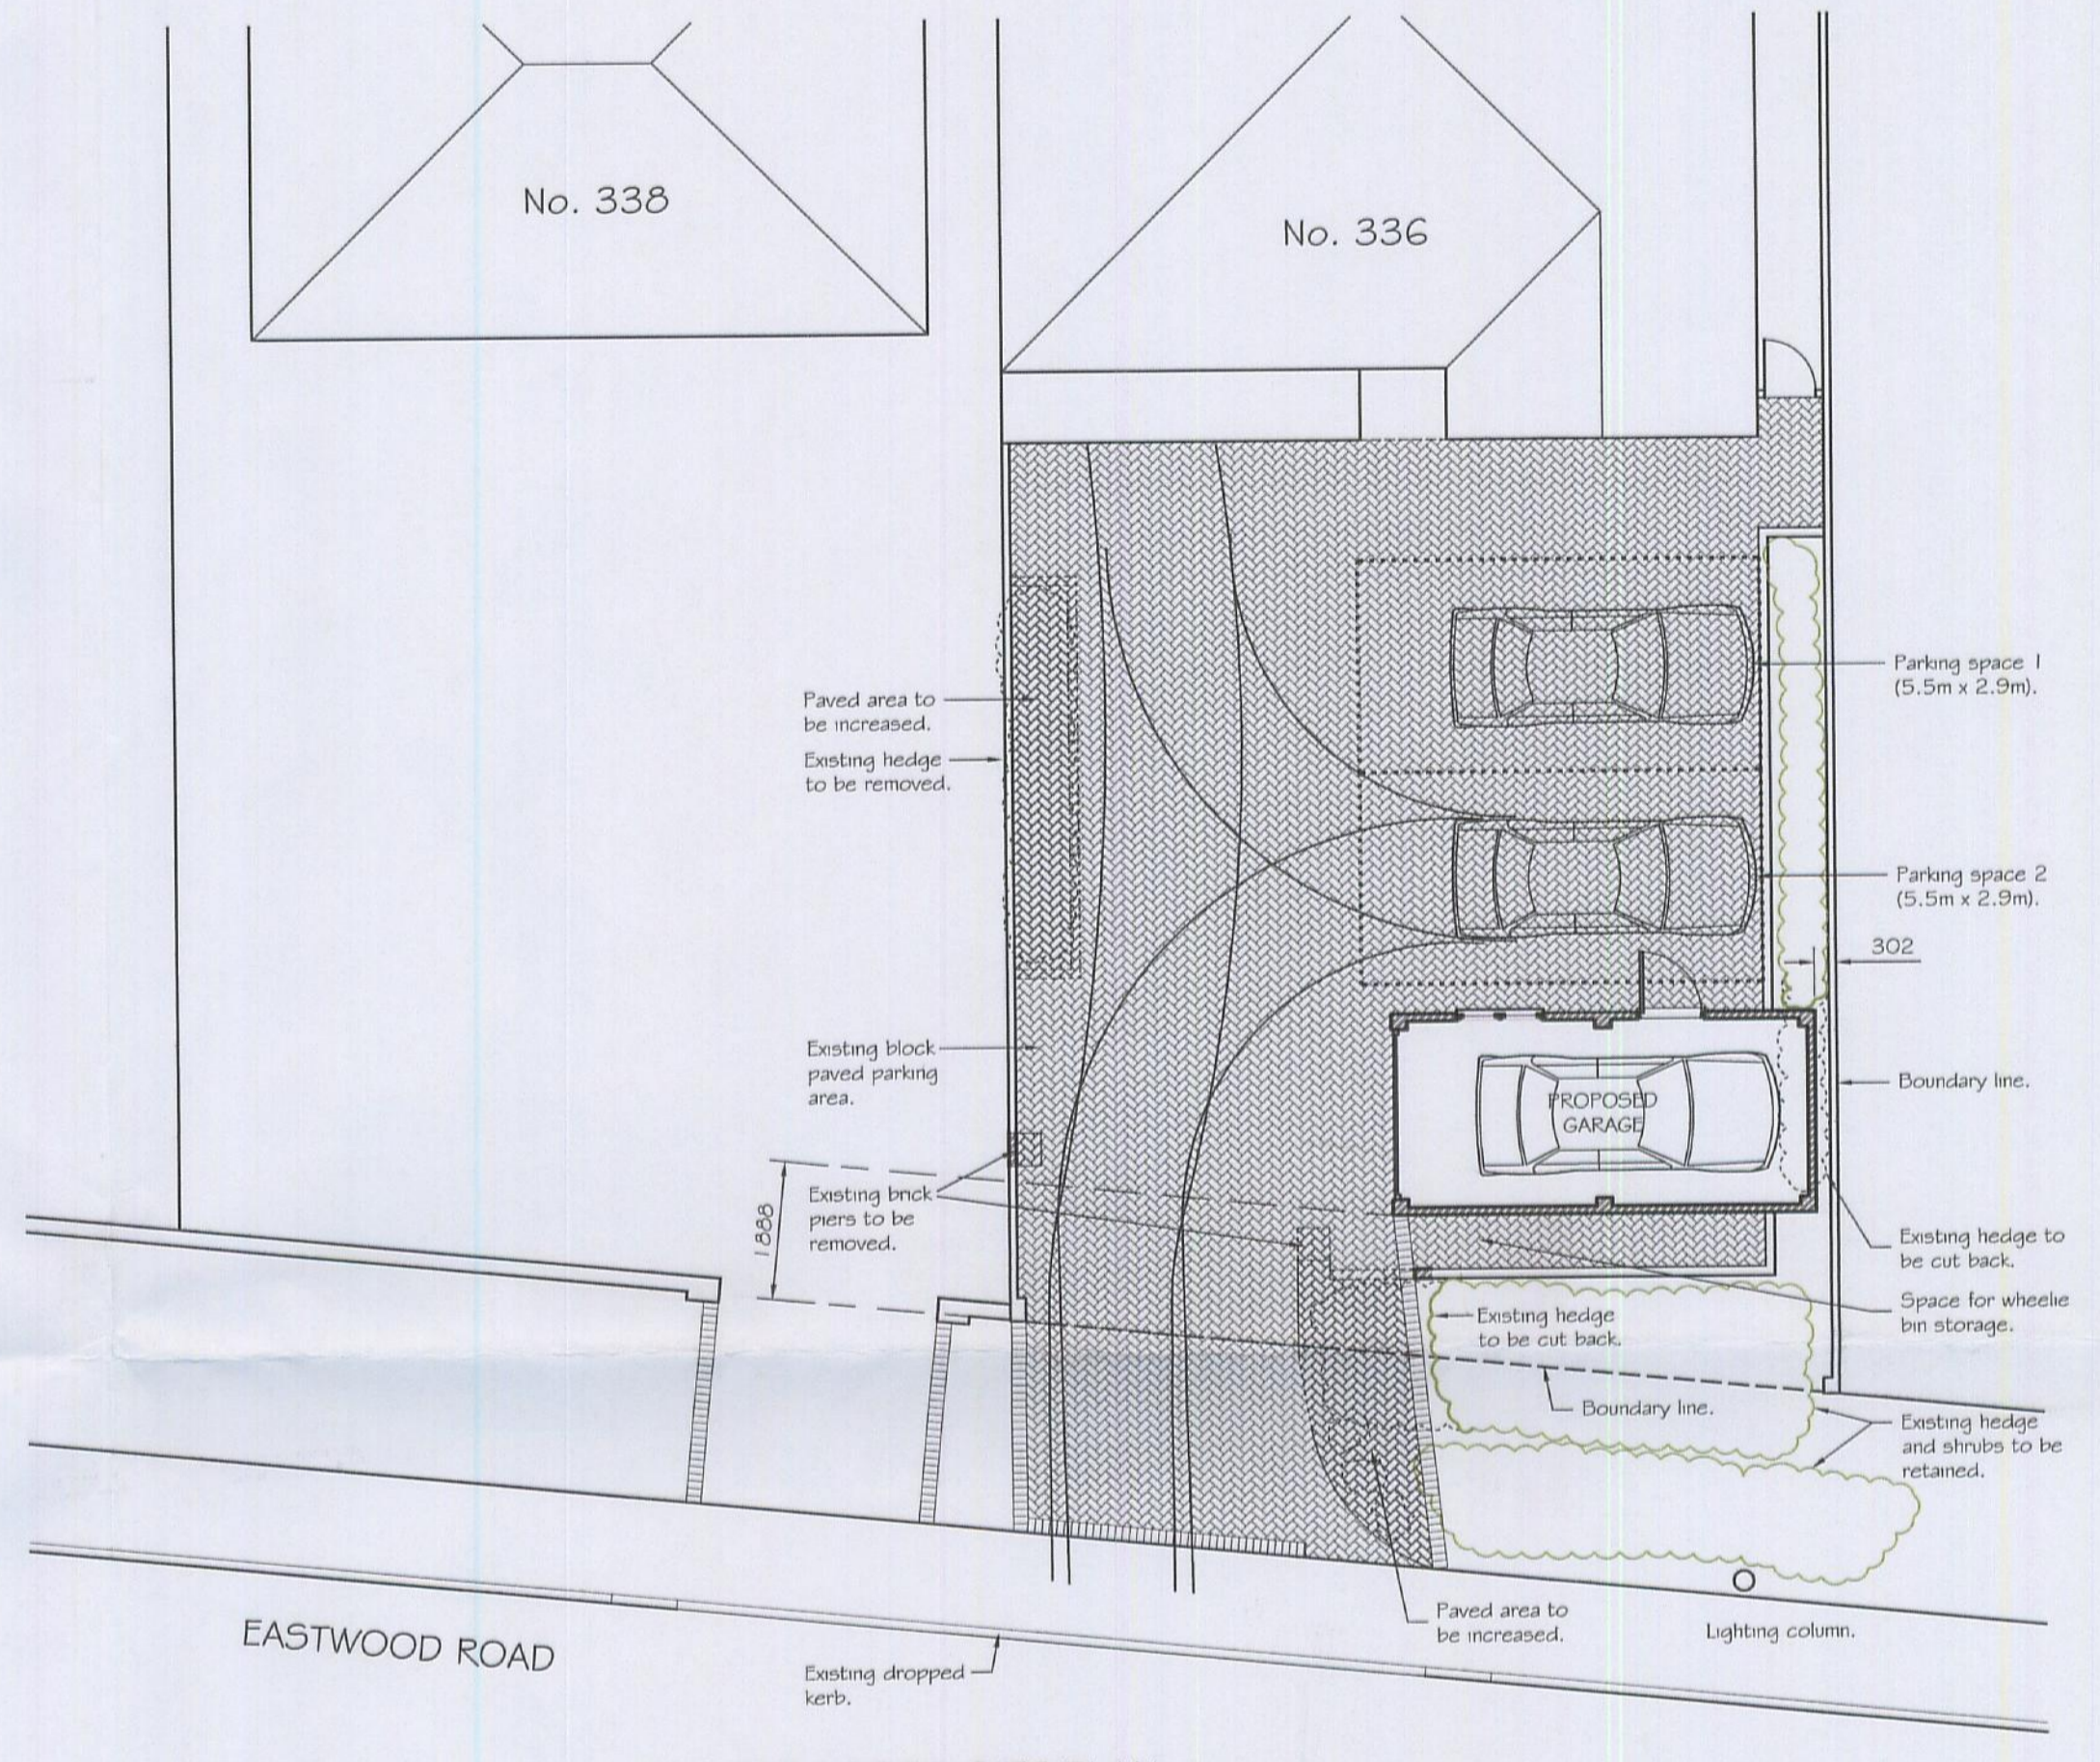

PROPOSED SITE PLAN

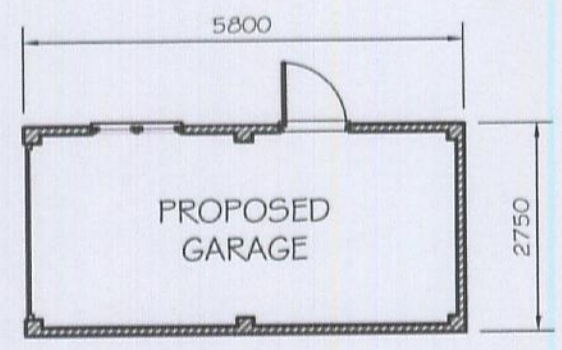

GROUND FLOOR PLAN

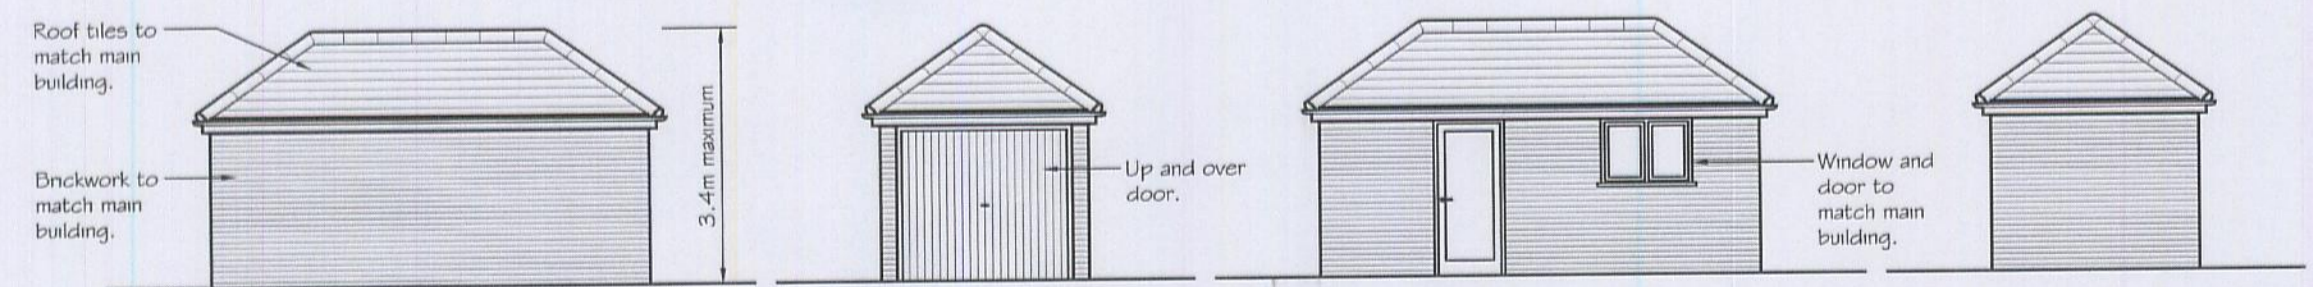

NORTH ELEVATION

EAST ELEVATION

SOUTH ELEVATION

WEST ELEVATION

Revision	Comment	Date	Drawn
Project: PROPOSED GARAGE		Client: ROB HARRIS AND JANE SAYER	
Title: PROPOSED SITE PLAN, GROUND FLOOR PLAN AND ELEVATIONS		Address: 336 EASTWOOD ROAD, RAYLEIGH, ESSEX S56 7LW	
Scale: 1:100		<b>ALLEN PLAYFAIR</b> ARCHITECTURAL TECHNICIAN Romara, Norwich Road, Norfolk, NR29 5PB Tel: 01692 678537 Mob: 07846 681245 allenplayfair@hotmail.co.uk	
Date: 05.10.11	Drawn: AMP	No: 271/1101	Rev: .