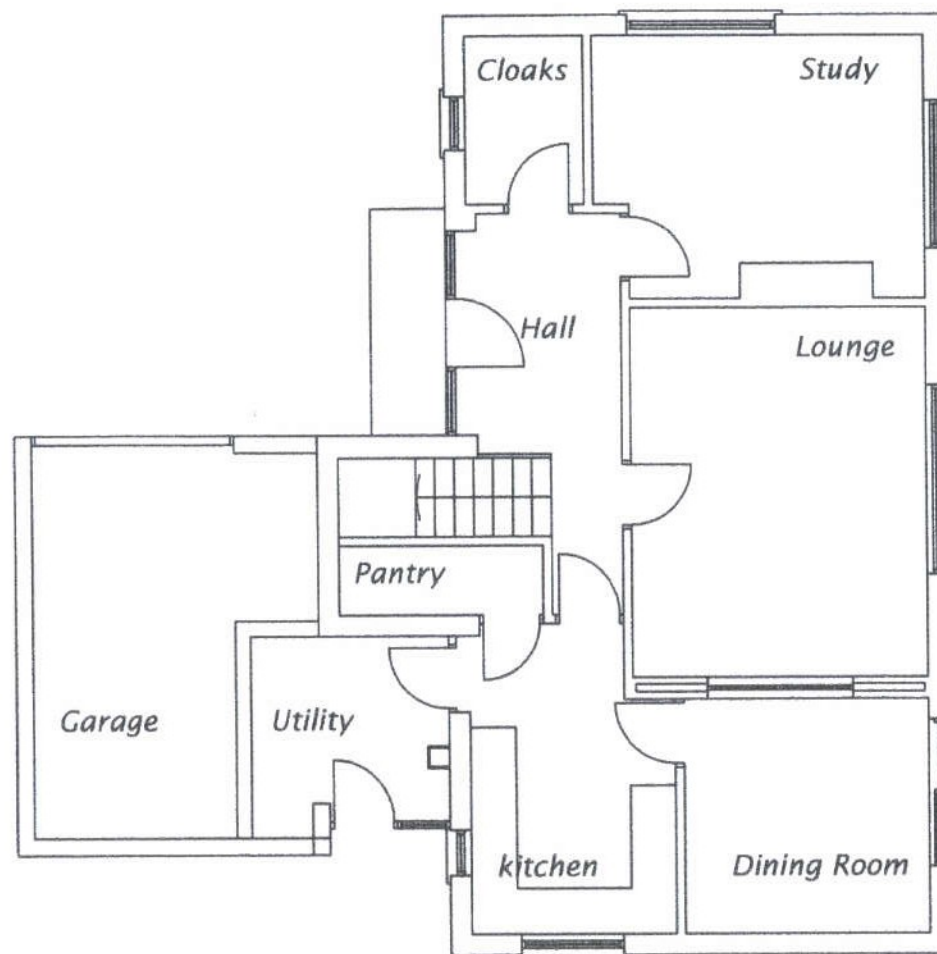


Ground Floor Plan

EXISTING PLANS

**The Rectory, Stambridge Road, Great Stambridge
Rochford, Essex, SS4 2AR**

This drawing is Copyright



Do not scale off this drawing

phil udell designs
building design consultants

23b Southend Road
Hockley
Essex SS5 4PZ

T-Mobile : 07960457391
E-Mail : addpounds@hotmail.com

Drg No. : 2009.01.PO1
Date : Sept 2009
Scale : 1.100

 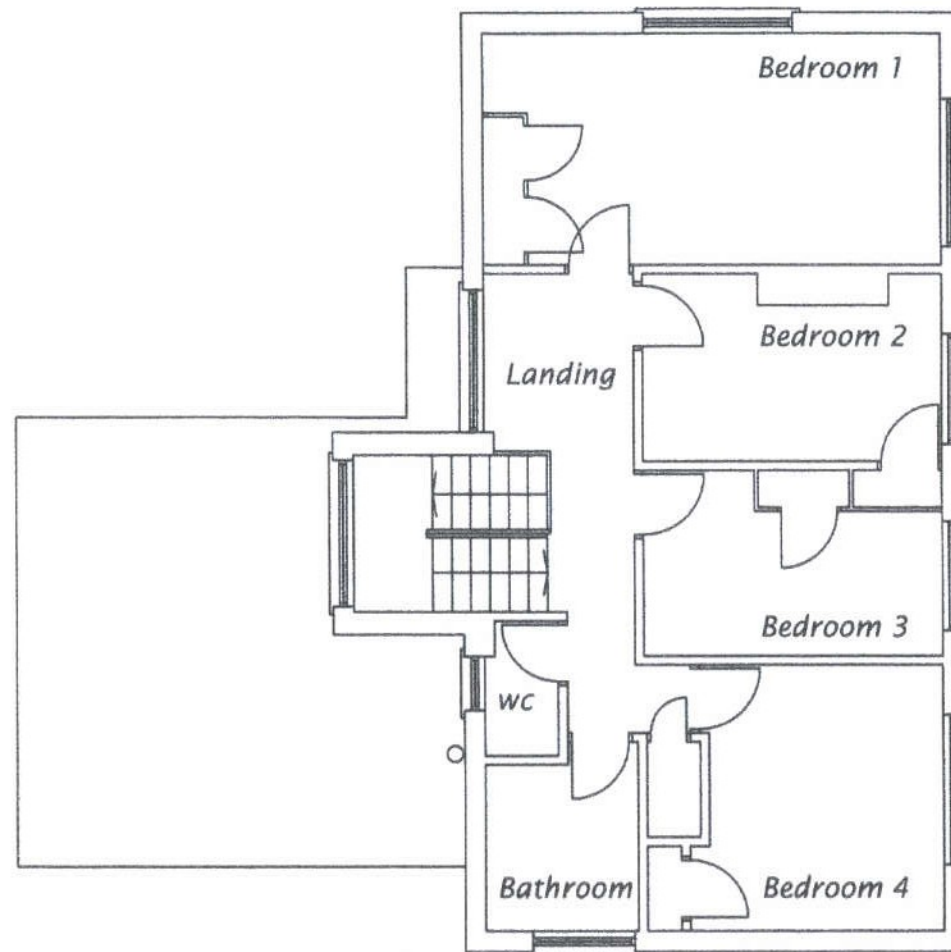

First Floor Plan

EXISTING PLANS

**The Rectory, Stambridge Road, Great Stambridge
Rochford, Essex, SS4 2AR**

This drawing is Copyright



Do not scale off this drawing

phil udell designs
building design consultants

23b Southend Road
Hockley
Essex SS5 4PZ

T-Mobile : 07960457391
E-Mail : addpounds@hotmail.com

Drg No. : 2009.01.PO2
Date : Sept 2009
Scale : 1.100

 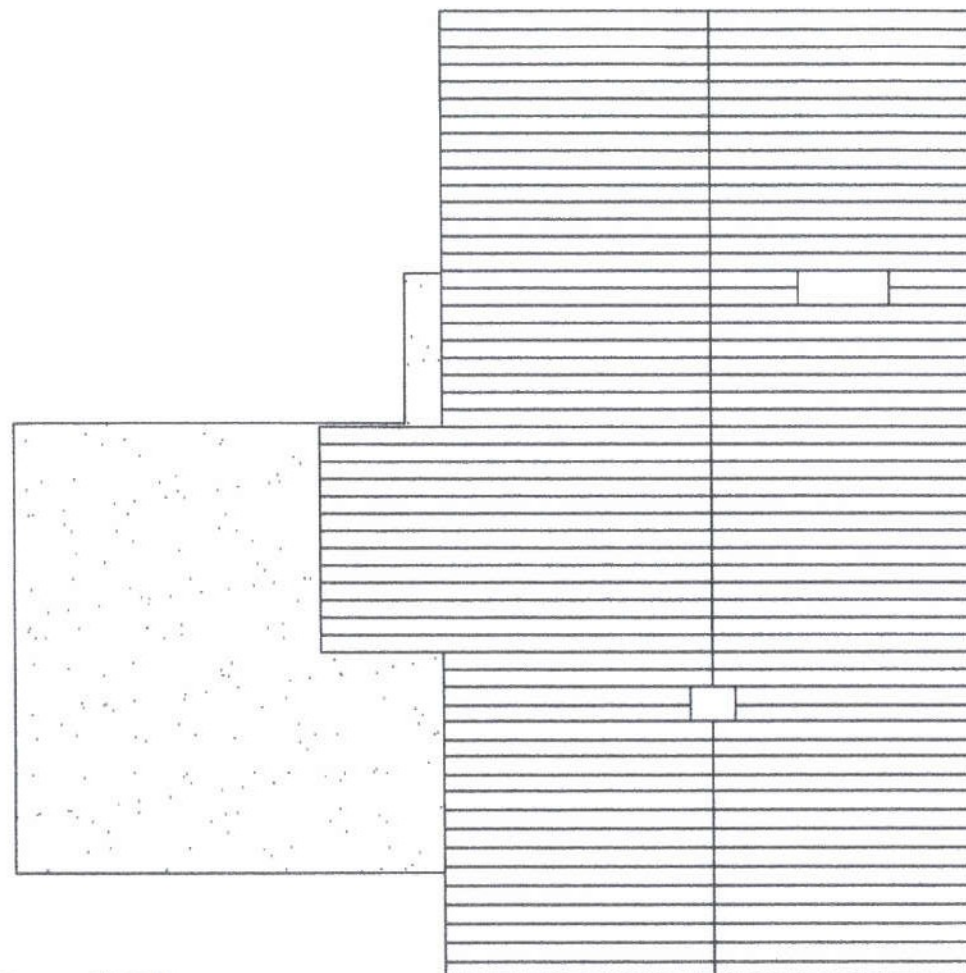

EXISTING PLANS *Roof Plan*

**The Rectory, Stambridge Road, Great Stambridge
Rochford, Essex, SS4 2AR**

This drawing is Copyright

Do not scale off this drawing

phil udell designs
building design consultants


23b Southend Road
Hockley
Essex SS5 4PZ

T-Mobile : 07960457391
E-Mail : addpounds@hotmail.com

Drg No. : 2009.01.PO3
Date : Sept 2009
Scale : 1.100



North Elevation

 

EXISTING ELEVATIONS

**The Rectory, Stambridge Road, Great Stambridge
Rochford, Essex, SS4 2AR**

This drawing is Copyright

Do not scale off this drawing

phil udell designs
building design consultants


23b Southend Road
Hockley
Essex SS5 4PZ

T-Mobile : 07960457391
E-Mail : addpounds@hotmail.com

Drg No. : 2009.01.PO4
Date : Sept 2009
Scale : 1.100



South Elevation

 

EXISTING ELEVATIONS

**The Rectory, Stambridge Road, Great Stambridge
Rochford, Essex, SS4 2AR**

This drawing is Copyright


Do not scale off this drawing

phil udell designs
building design consultants

23b Southend Road
Hockley
Essex SS5 4PZ

T-Mobile : 07960457391
E-Mail : addpounds@hotmail.com

Drg No. : 2009.01.P05
Date : Sept 2009
Scale : 1.100

 

West Elevation

EXISTING ELEVATIONS

**The Rectory, Stambridge Road, Great Stambridge
Rochford, Essex, SS4 2AR**

This drawing is Copyright


Do not scale off this drawing

phil udell designs
building design consultants

23b Southend Road
Hockley
Essex SS5 4PZ

T-Mobile : 07960457391
E-Mail : addpounds@hotmail.com

Drg No. : 2009.01.P06
Date : Sept 2009
Scale : 1.100

 

East Elevation

EXISTING ELEVATIONS

**The Rectory, Stambridge Road, Great Stambridge
Rochford, Essex, SS4 2AR**

This drawing is Copyright


Do not scale off this drawing

phil udell designs
building design consultants

23b Southend Road
Hockley
Essex SS5 4PZ

T-Mobile : 07960457391
E-Mail : addpounds@hotmail.com

Drg No. : 2009.01.P07
Date : Sept 2009
Scale : 1.100

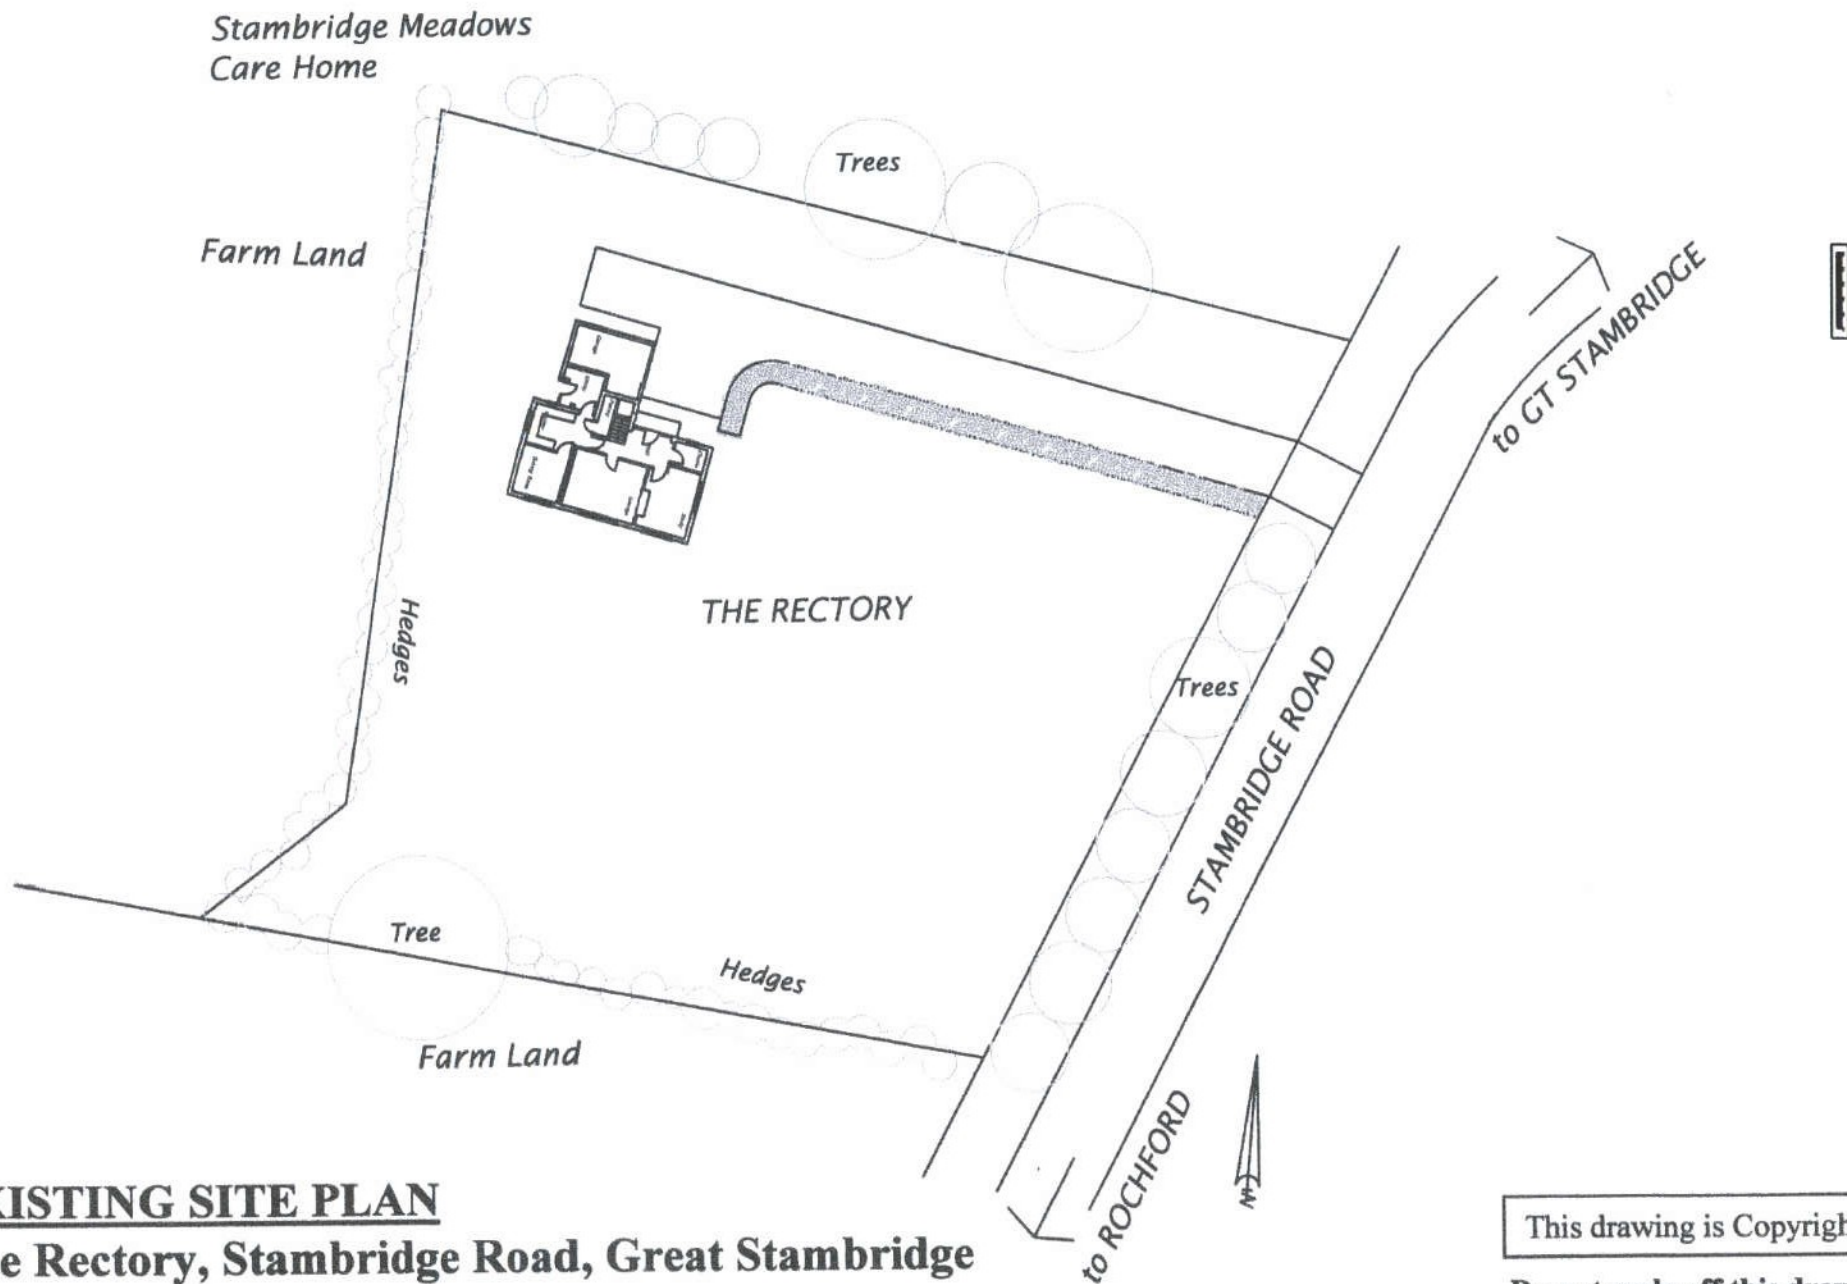

EXISTING SITE PLAN

**The Rectory, Stambridge Road, Great Stambridge
Rochford, Essex, SS4 2AR**

This drawing is Copyright


Do not scale off this drawing

phil udell designs
building design consultants

23b Southend Road
Hockley
Essex SS5 4PZ

T-Mobile : 07960457391
E-Mail : addpounds@hotmail.com

Drg No. : 2009.01.P08
Date : Sept 2009
Scale : 1.500

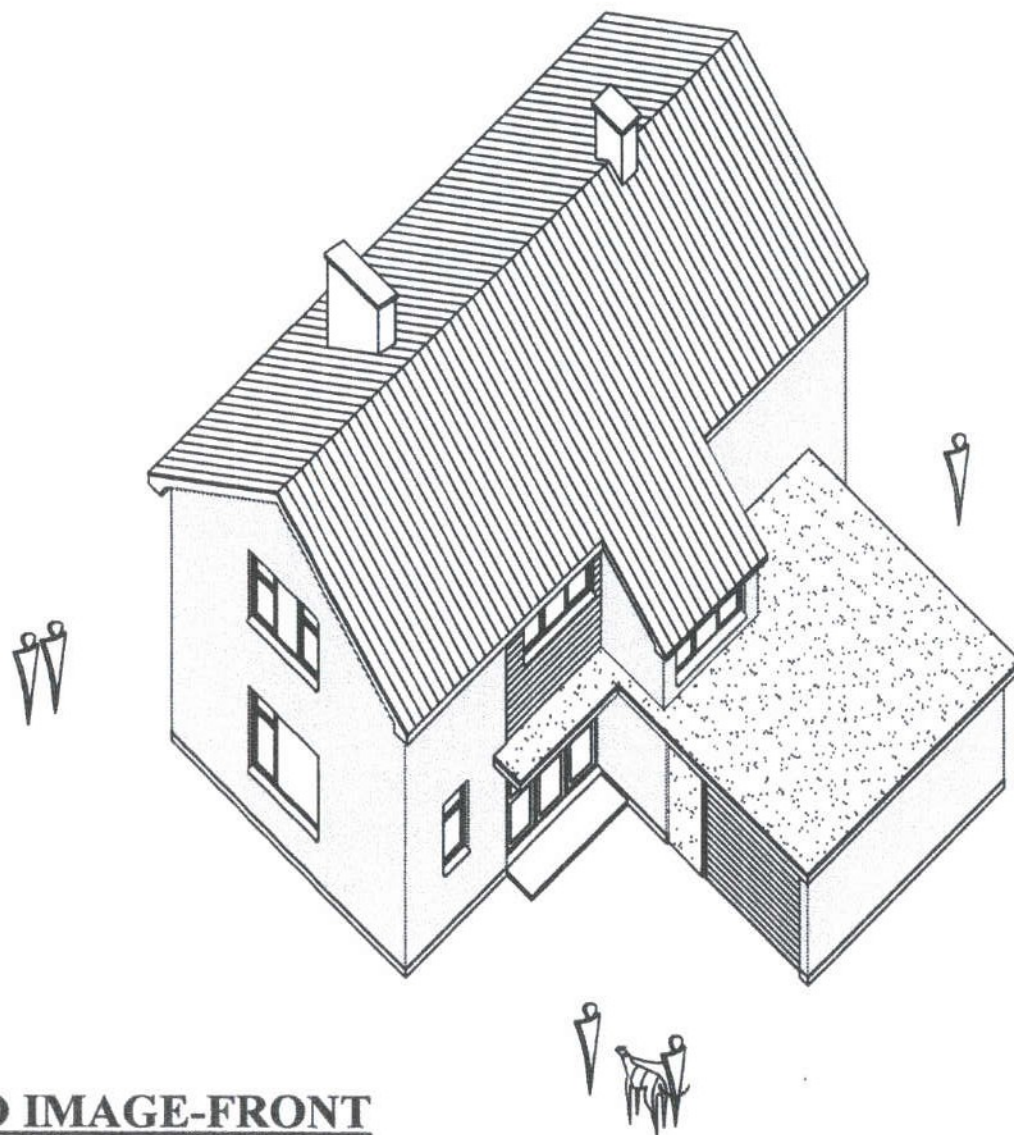

EXISTING 3D IMAGE-FRONT

**The Rectory, Stambridge Road, Great Stambridge
Rochford, Essex, SS4 2AR**

This drawing is Copyright


Do not scale off this drawing

phil udell designs
building design consultants

23b Southend Road
Hockley
Essex SS5 4PZ

T-Mobile : 07960457391
E-Mail : addpounds@hotmail.com

Drg No. : 2009.01.P09
Date : Sept 2009
Scale : nts

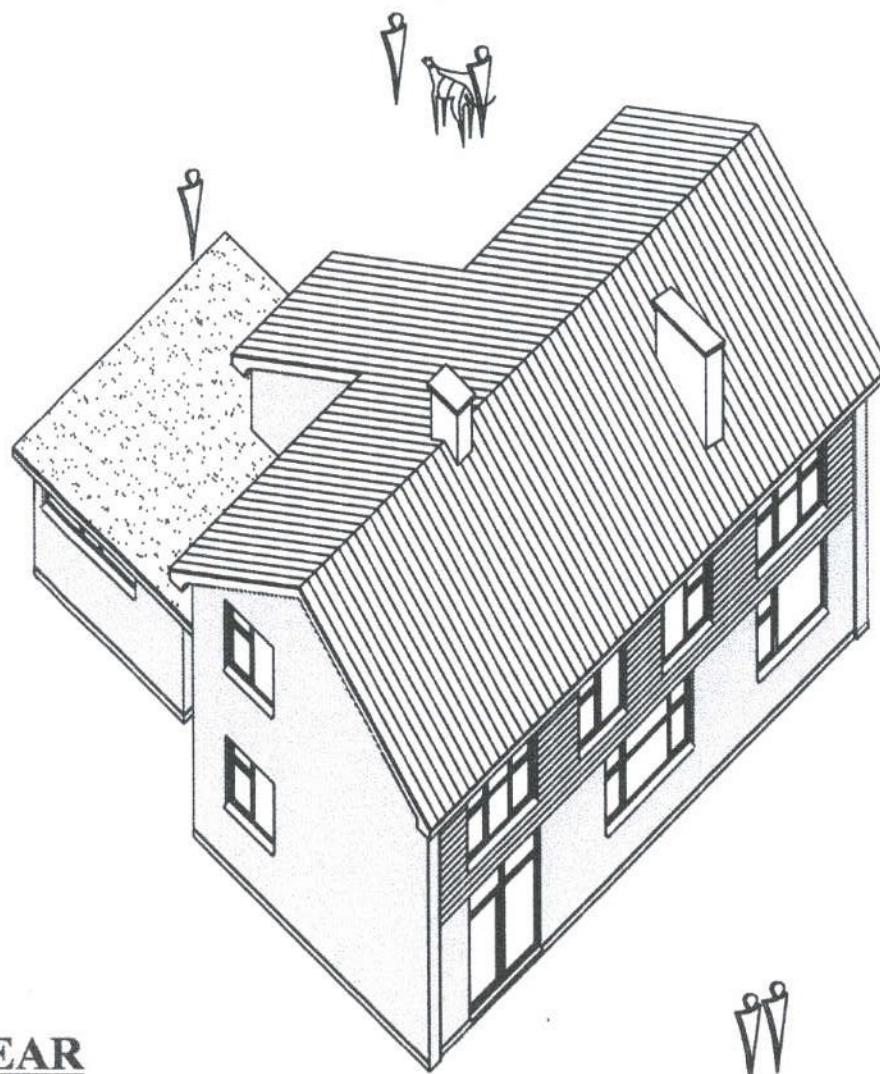

EXISTING 3D IMAGE-REAR

**The Rectory, Stambridge Road, Great Stambridge
Rochford, Essex, SS4 2AR**

This drawing is Copyright

Do not scale off this drawing

phil udell designs
building design consultants

23b Southend Road
Hockley
Essex SS5 4PZ

T-Mobile : 07960457391
E-Mail : addpounds@hotmail.com

Drg No. : 2009.01.P10
Date : Sept 2009
Scale : nts