




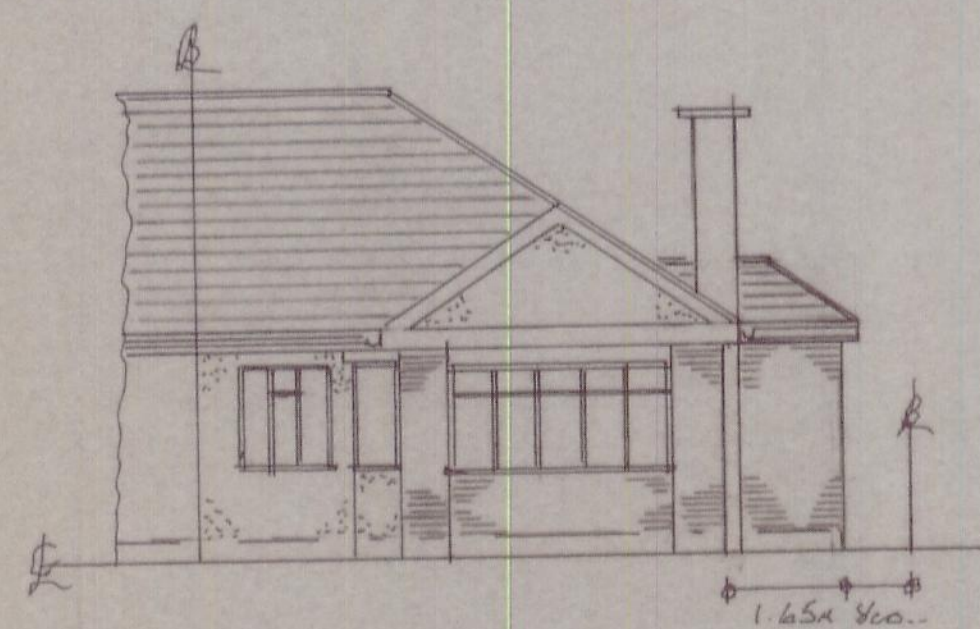

Proposed front elevation
1:50

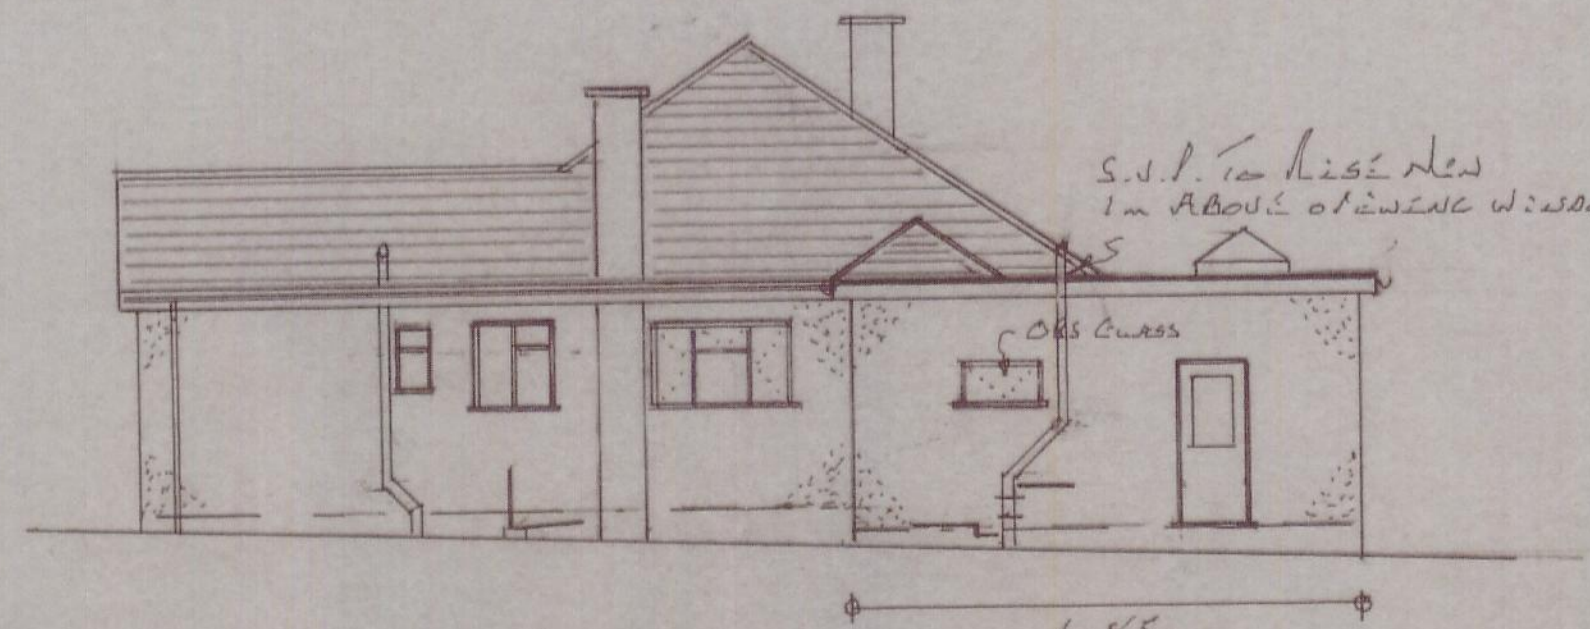

Proposed side elevation

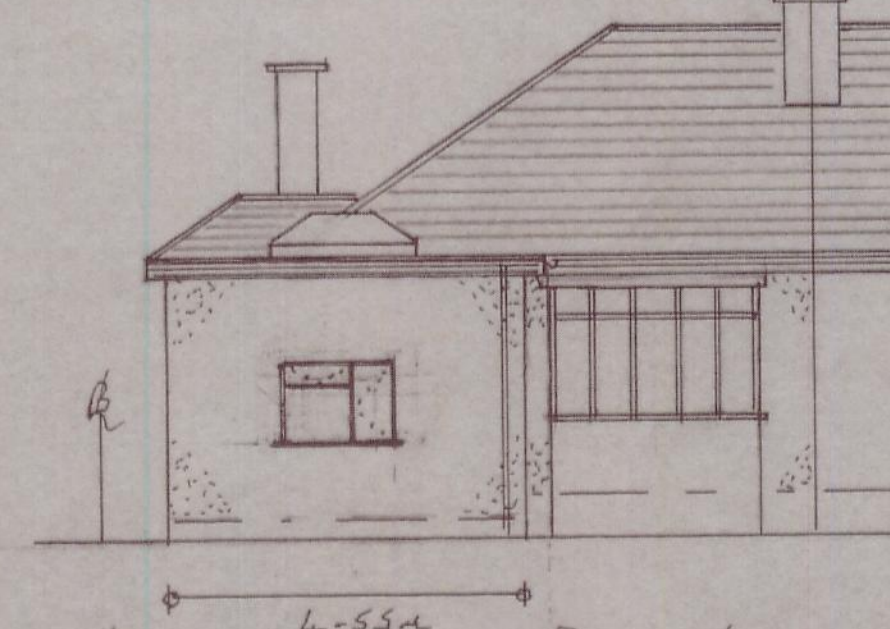


Proposed rear elevation



Proposed side elevation

ROCHFORD DC
APPROVED PLAN


DRAWING TO BE READ
IN CONJUNCTION WITH
SPEC.

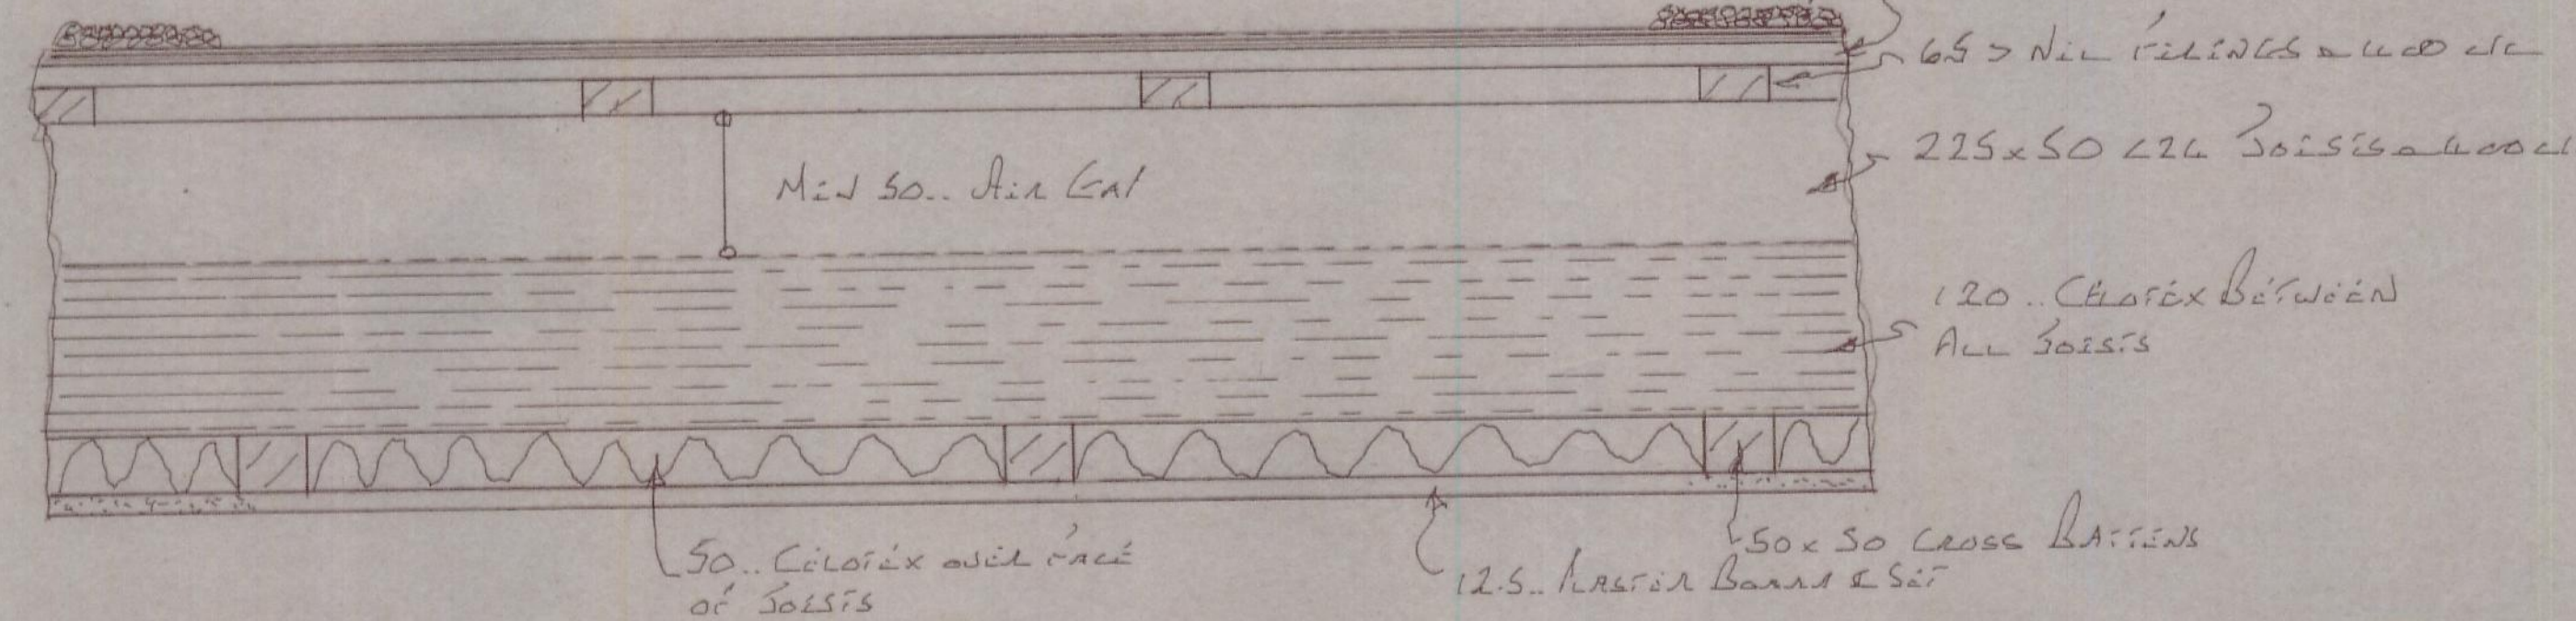

Flat Roof Detail
1:5

OPENINGS (KITCHEN)
Floor Area = $4.0 \times 3.2 = 12.8 \times 25\% = 3.2 \text{ m}^2$
Plus Ex Window = 2.85
Total = 6.05

NEW OPENINGS
Window $1.6 \times 1.0 = 1.60$
Door $0.850 \times 1.98 = 1.68$
Lantern $2.00 \times 1.00 = 2.00$
5.08 sq

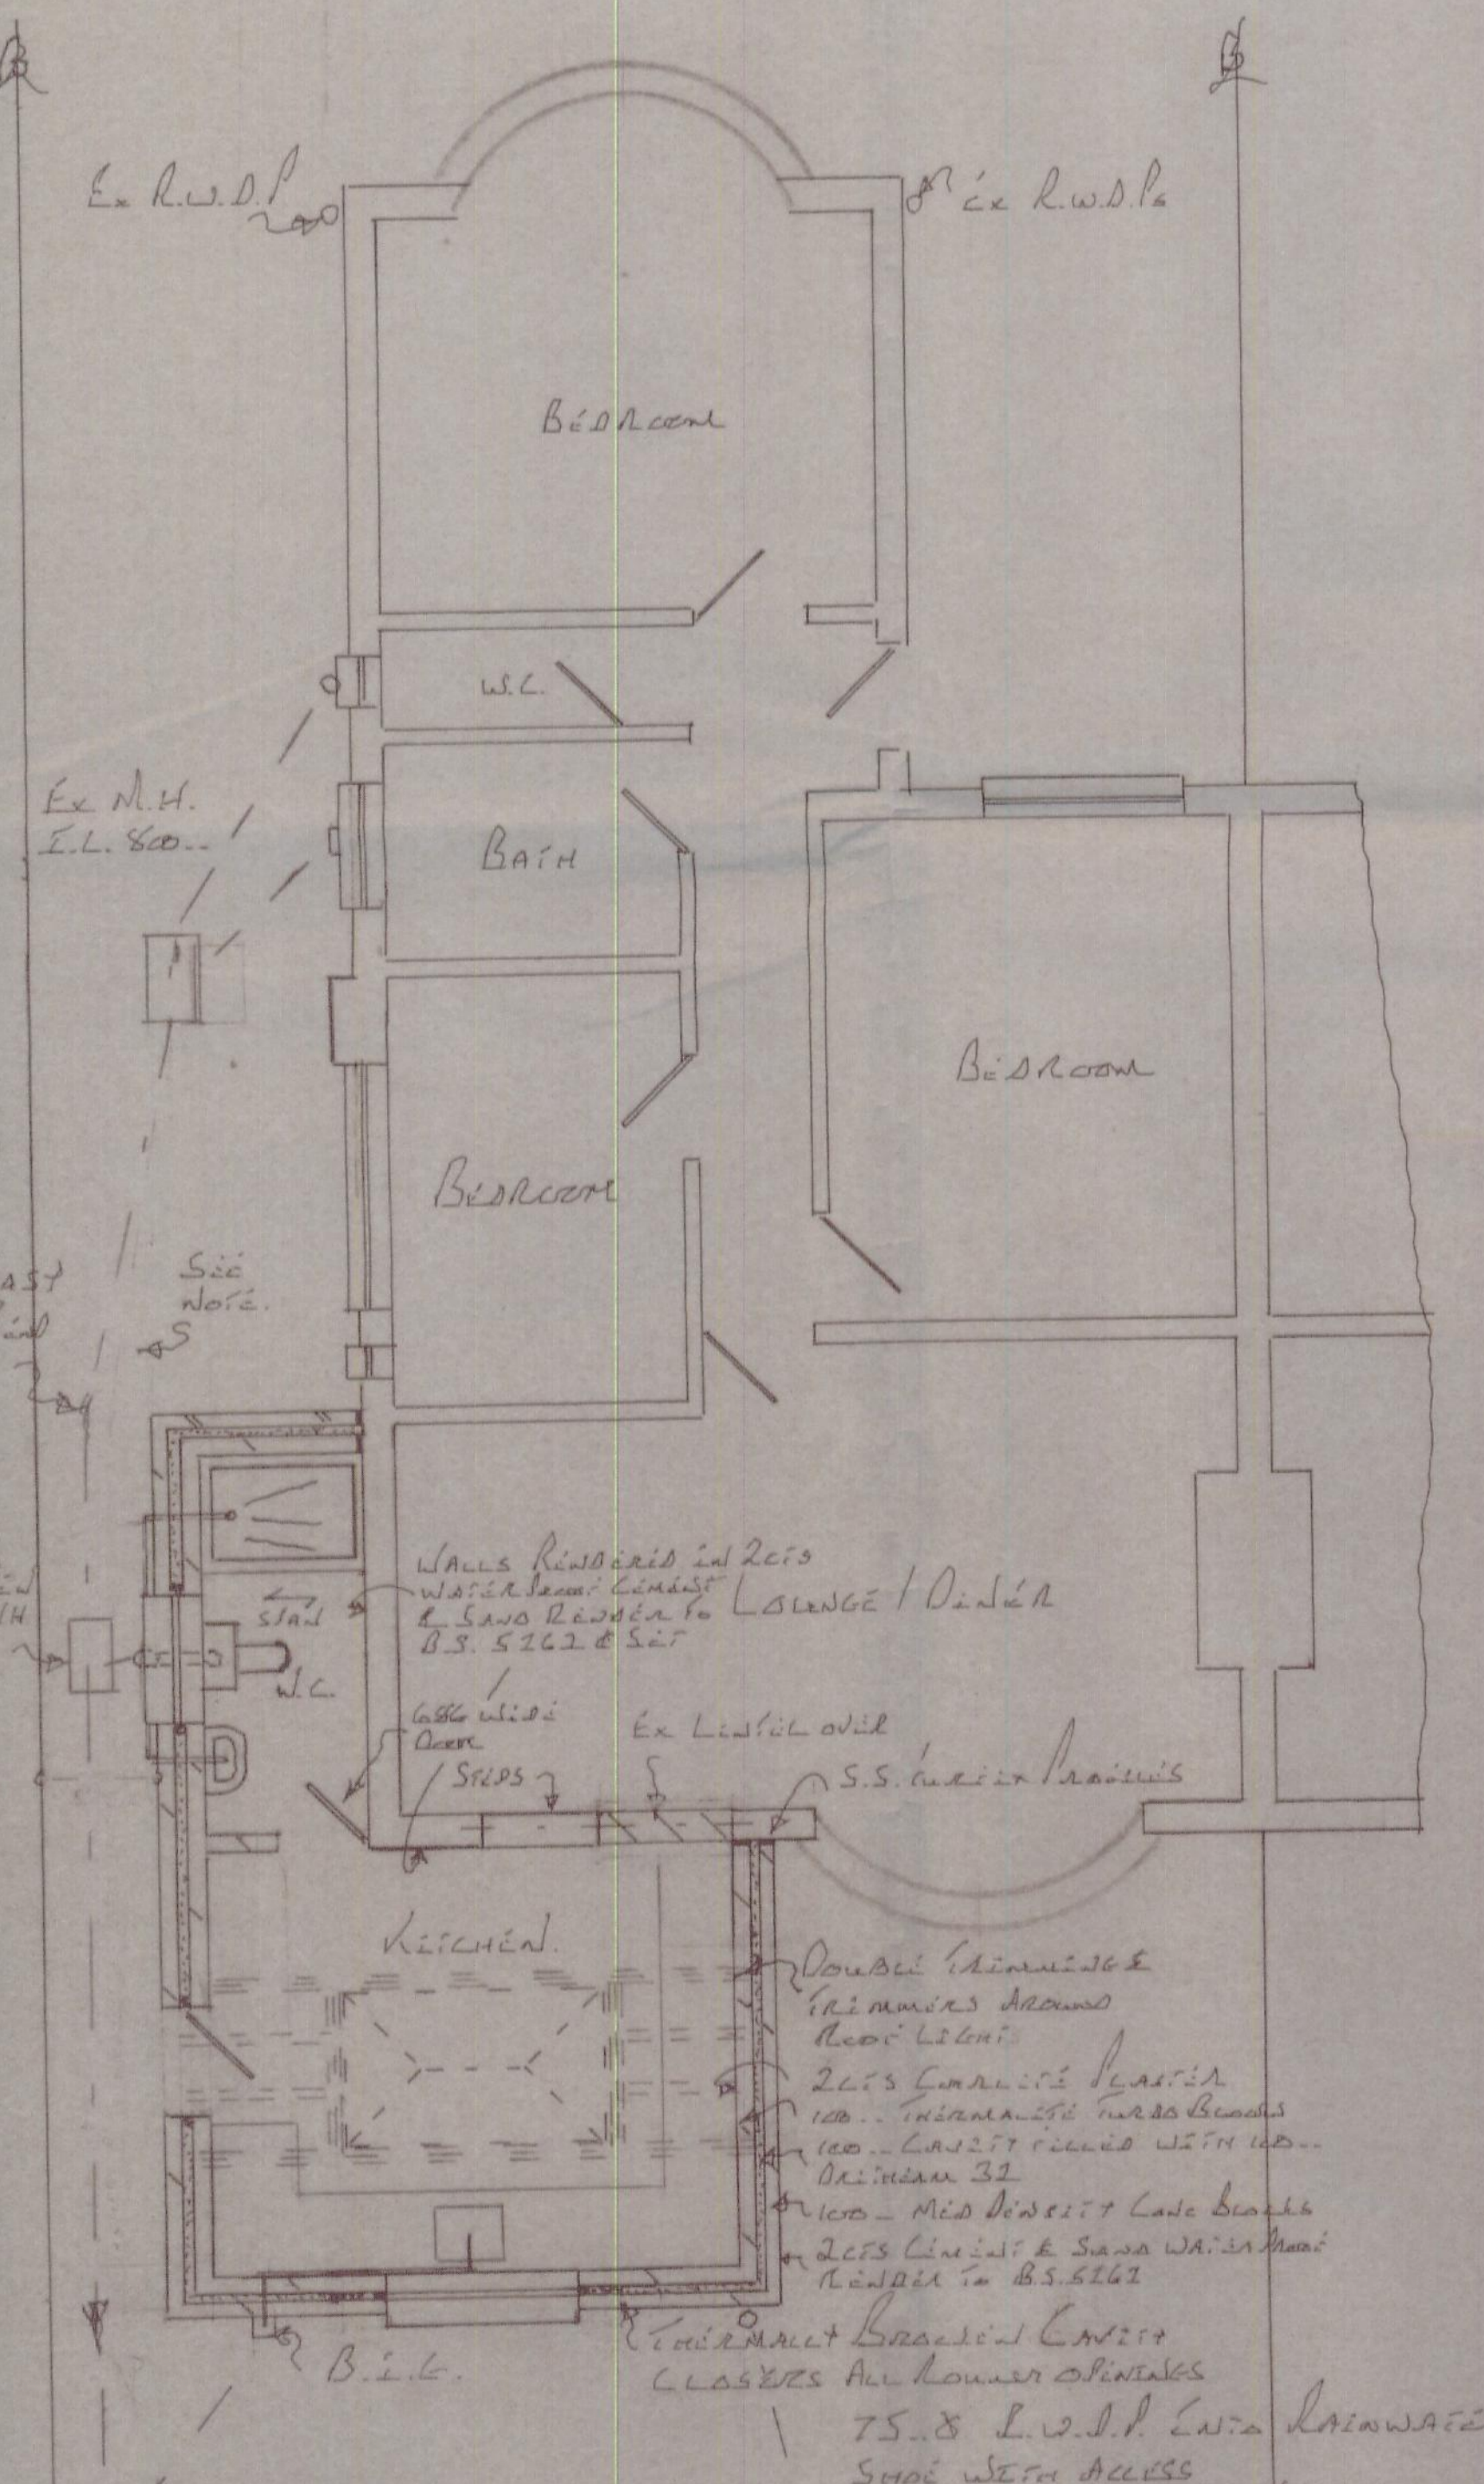


PEREN ROOF
100x50 c/cu battens & wood
1-LAYER INSUL
INSULATION TO BE BATTENS
AND FILLS TO MATCH EX ROOF

OVERSITE
100.. BRICKEN BRICK HANGING
50.. SAND BLENDING
1500 G.D.P.R. TAKEN TO INTERNAL D.P.C.
100.. C.B.S. LANE SITE
100.. CELOTEX UNDER FLOOR INSULATION
1-LAYER BUILDING PAPER
75.. CEMENT & SAND SCREED.

STAIRS
200.. RISE WITH
225.. LANE
MAX 1000.. RISE OF ALL

NOTE
FOUR WALLS DRAWN TO BE
DISTURBED ALONG EXTENSION
WITH 100x25 FLEXIBLE JOINTS
PIES BEDDED & SURROUNDED
IN 100 PER SHINGLE.

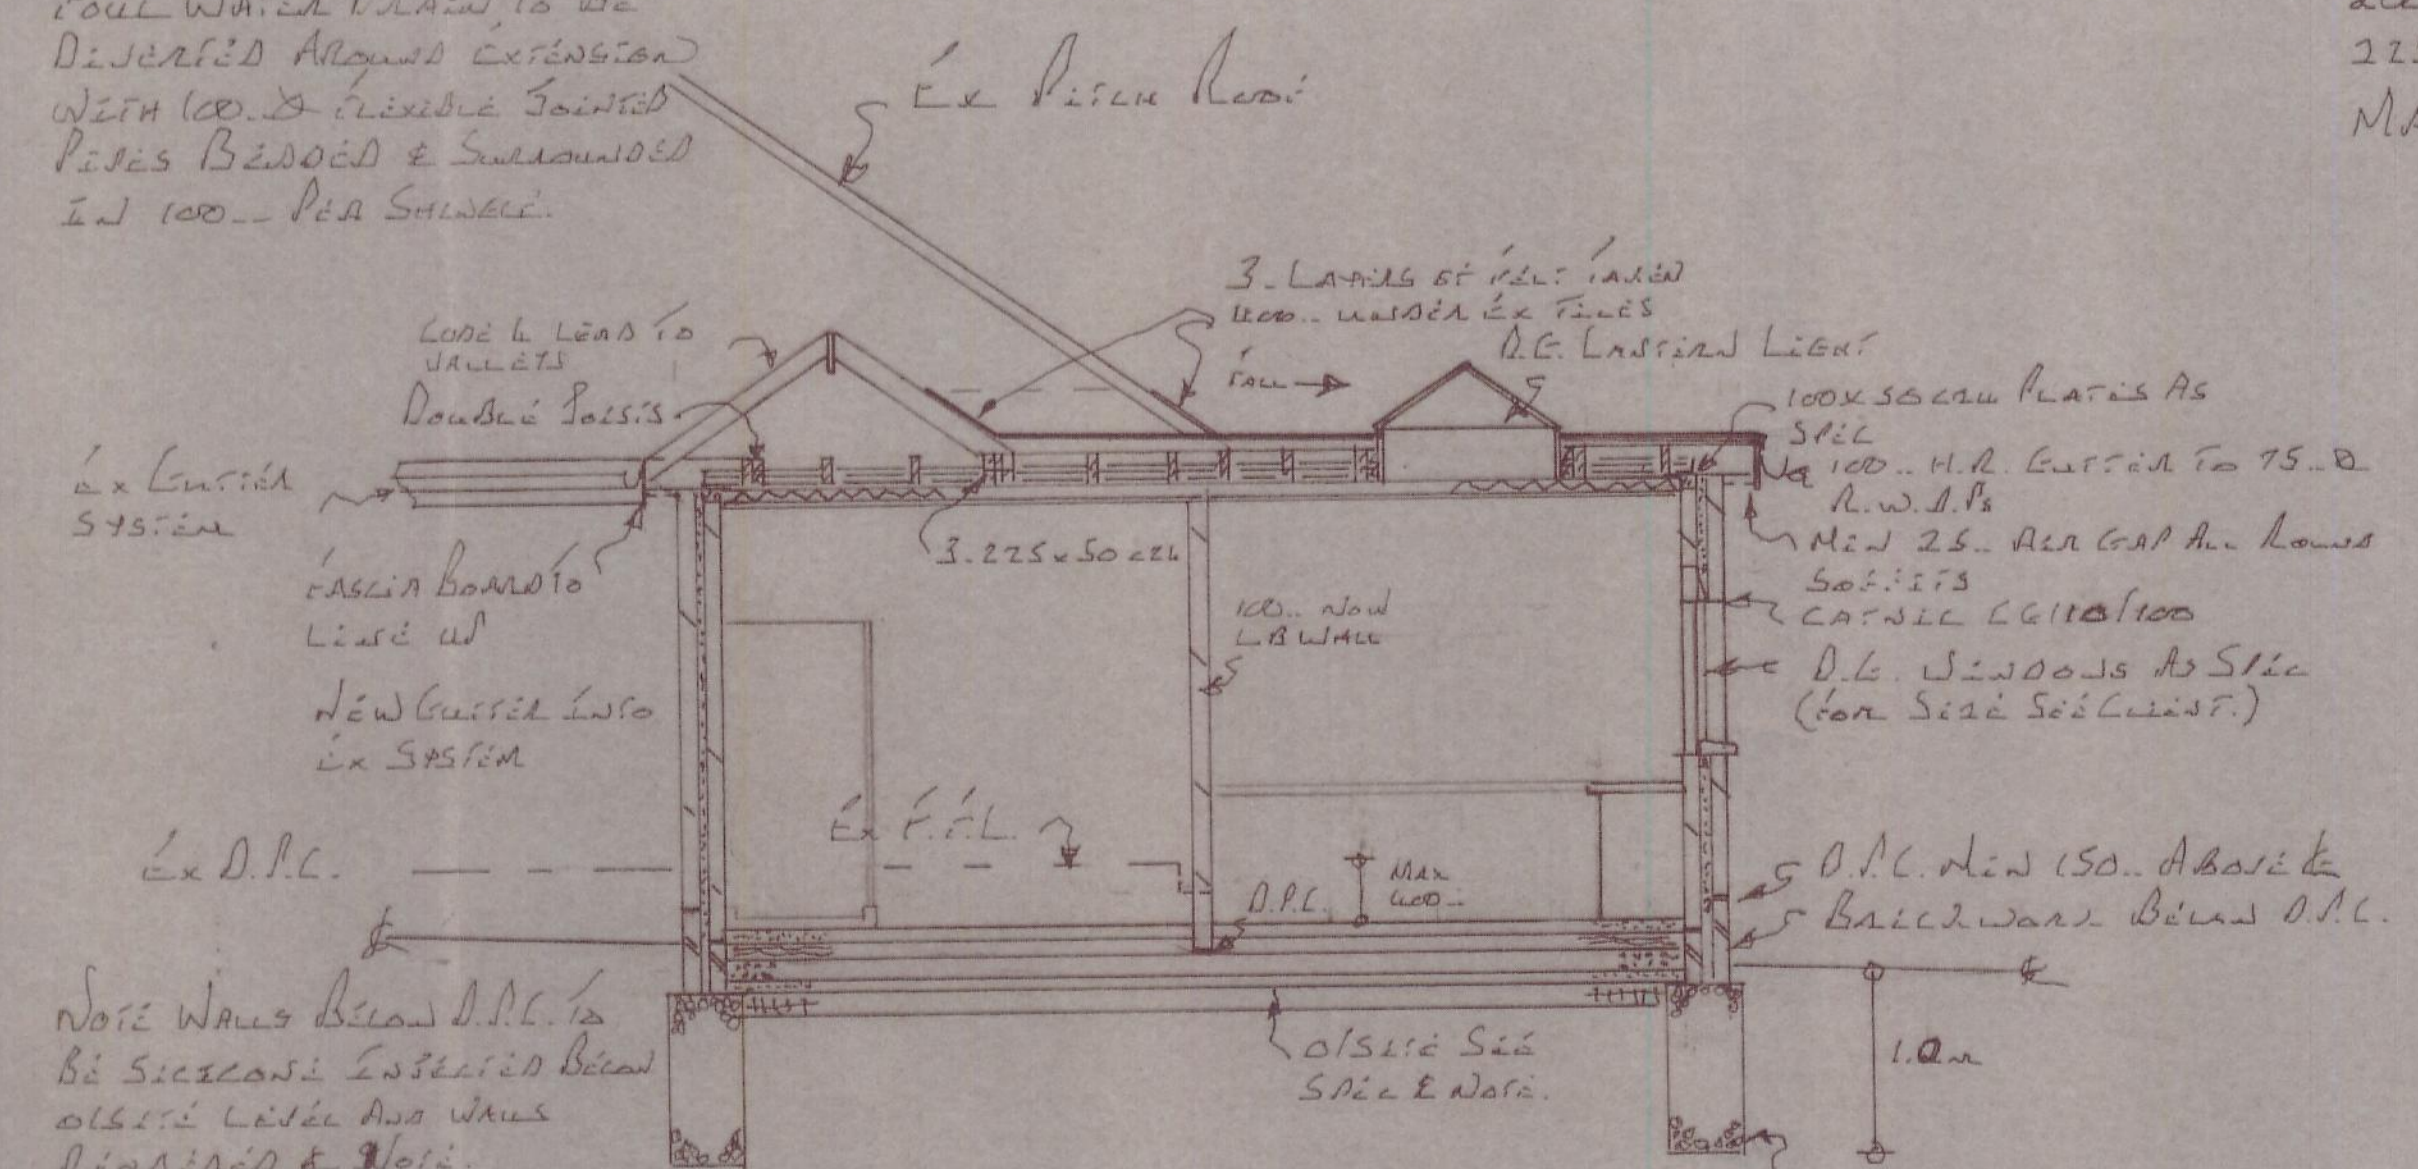

TYPICAL SECTION




NOTE WALLS BELOW D.P.C. TO
BE SEPARATE INSULATED BELOW
D.P.C. LEVEL AND WALLS
REINFORCED & NOTED.

11/00624/FU

17 OCT 2011



SCALES	1:50 1:100
CLIENT	Mr & Mrs MOWER 9 PIERCE CLOSE CATLEIGH ESSEX
TITLE	PROPOSED FLAT ROOF EXTENSIONS ON THE SIDE & REAR ELEVATION
AGENT	P S B W I E R S 451 LONDON ROAD WESTCLIFF SS0 9LG
DRAWING NO	1 of 2
PROJECT	07538601499
(A) BUILDING REG DETAILS ADDED	
(B) DRAINAGE DETAIL ADDED.	

Proposed ground level plan
1:50

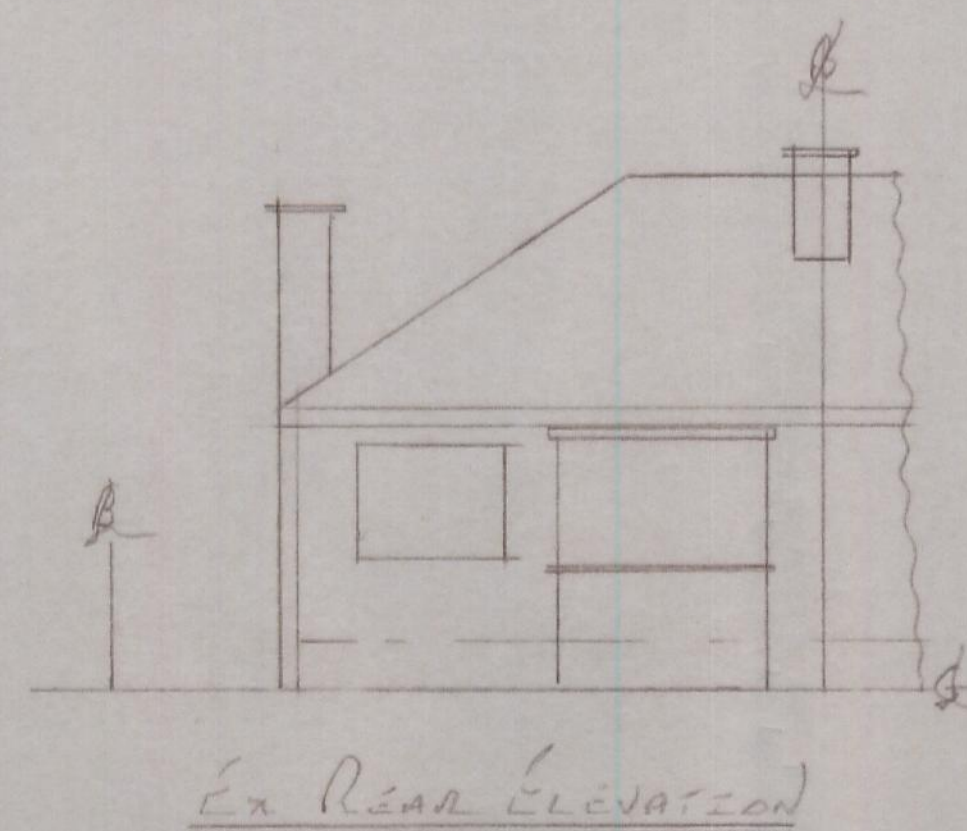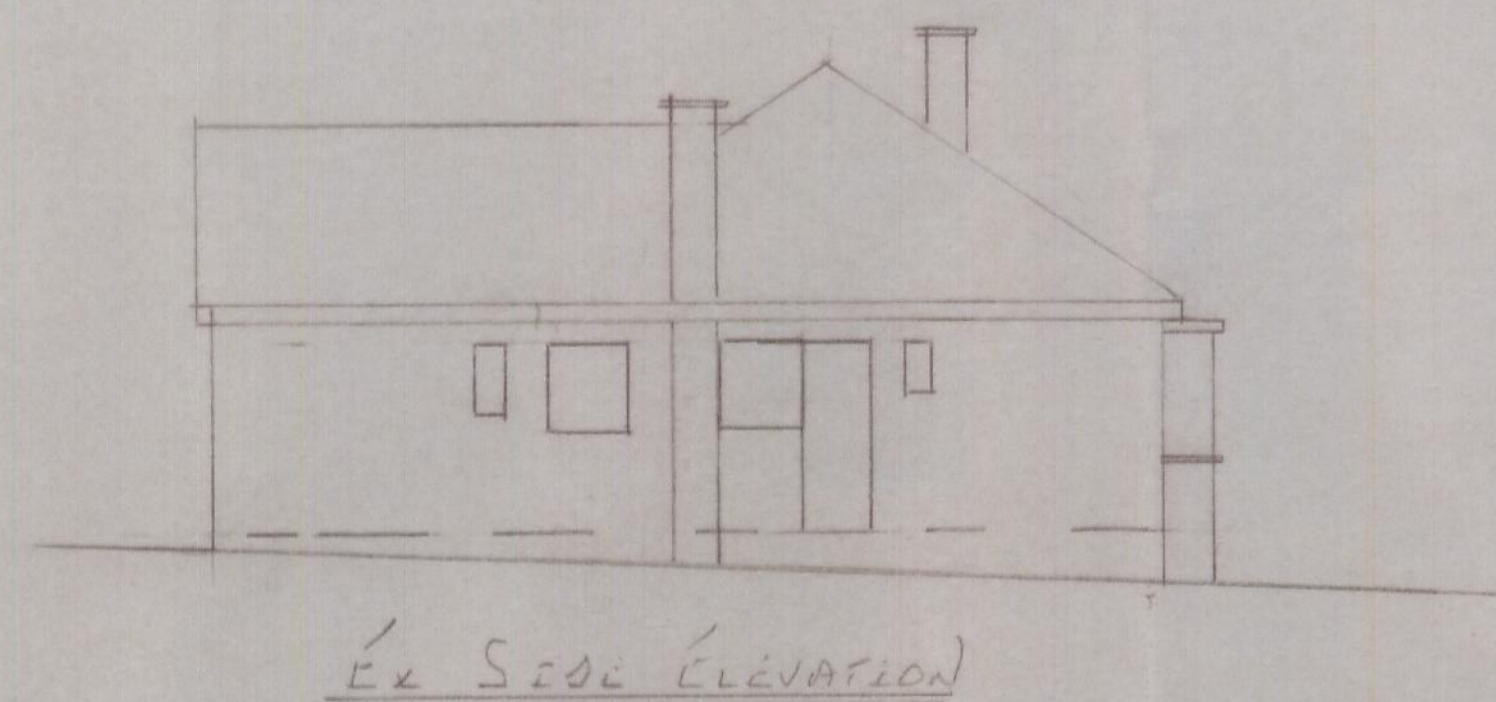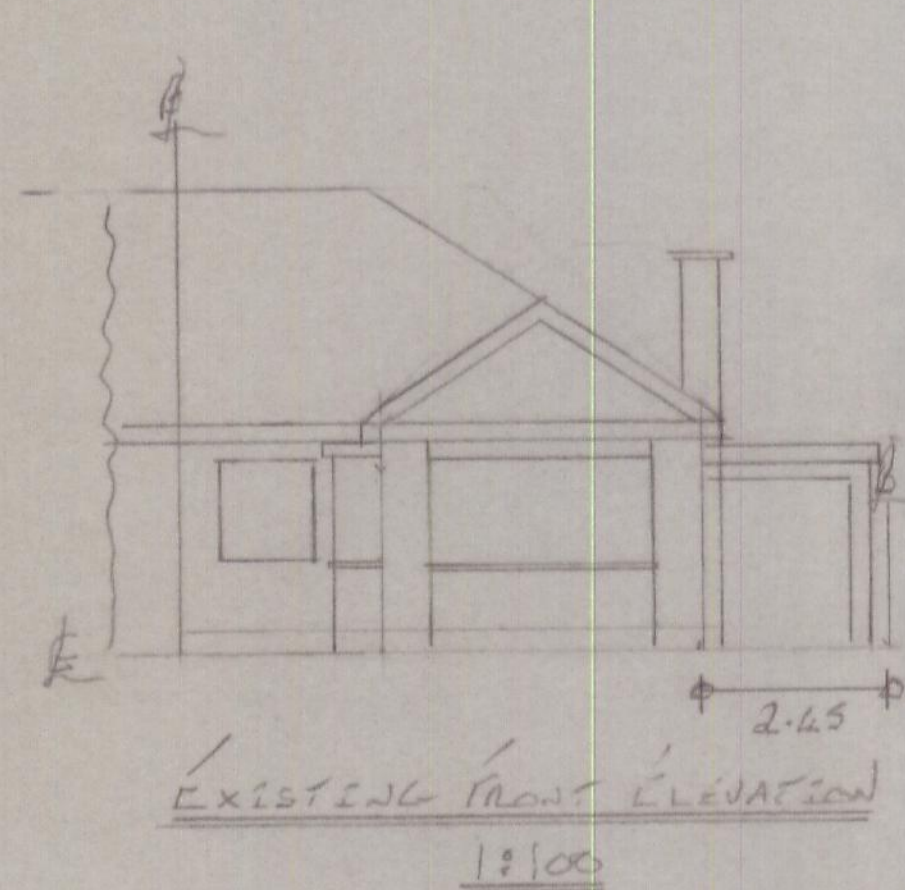

ROCHFORD DC
APPROVED PLAN

11/00624/FUL
17 OCT 2011

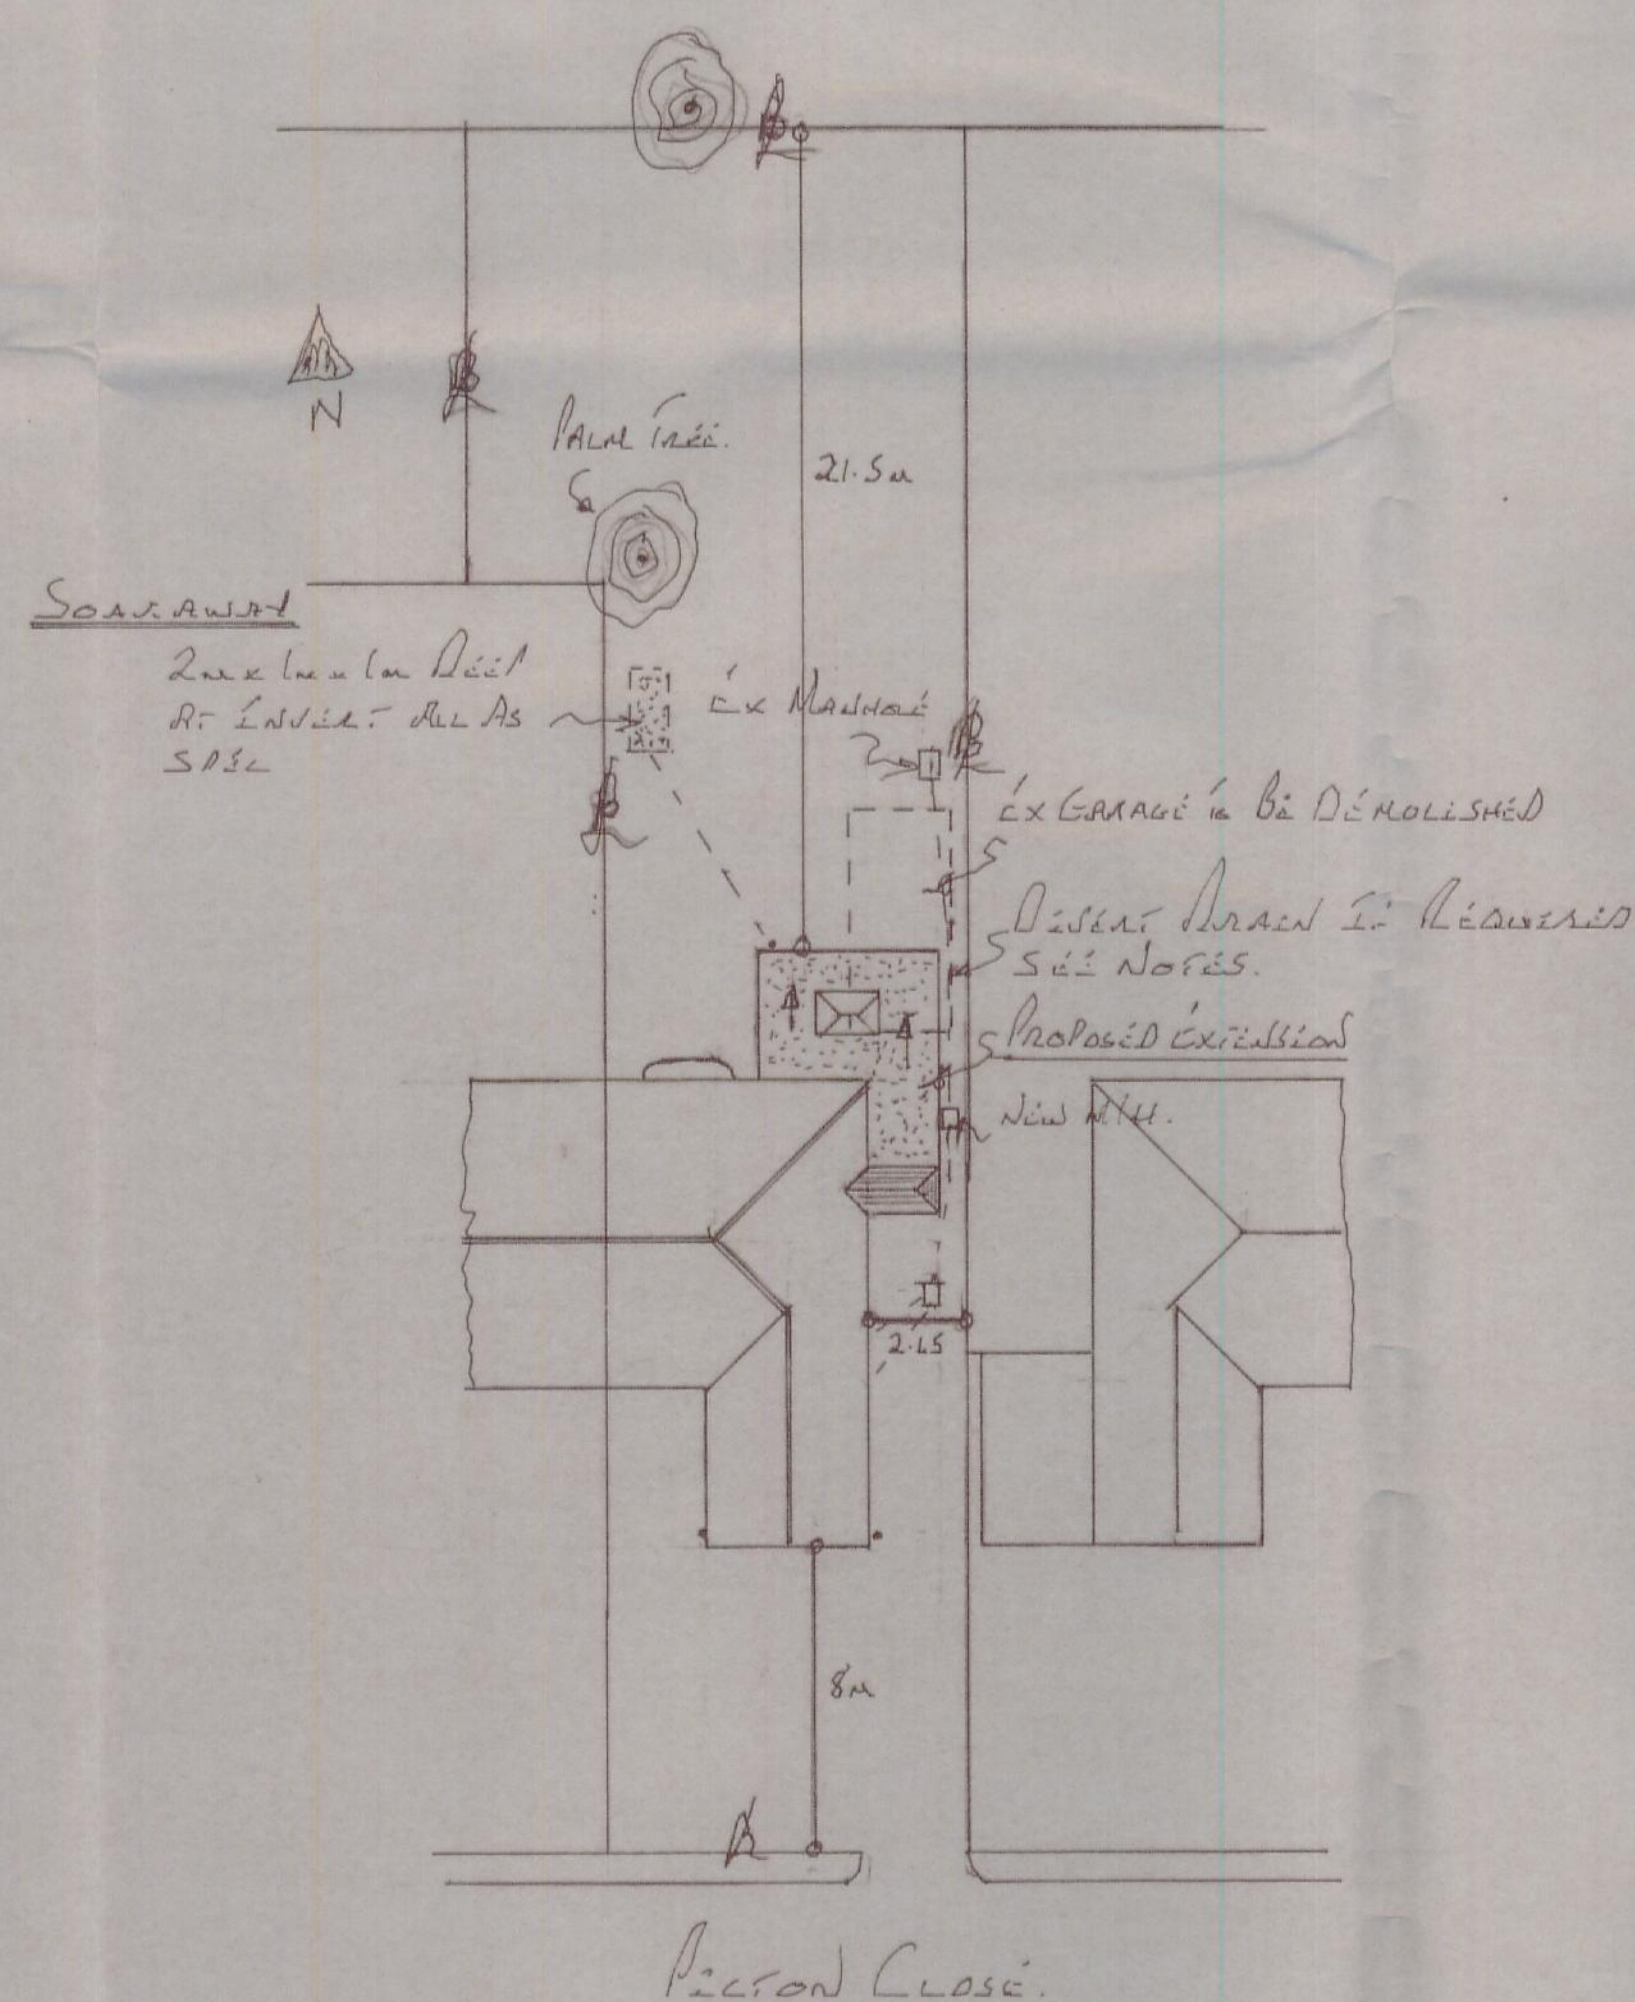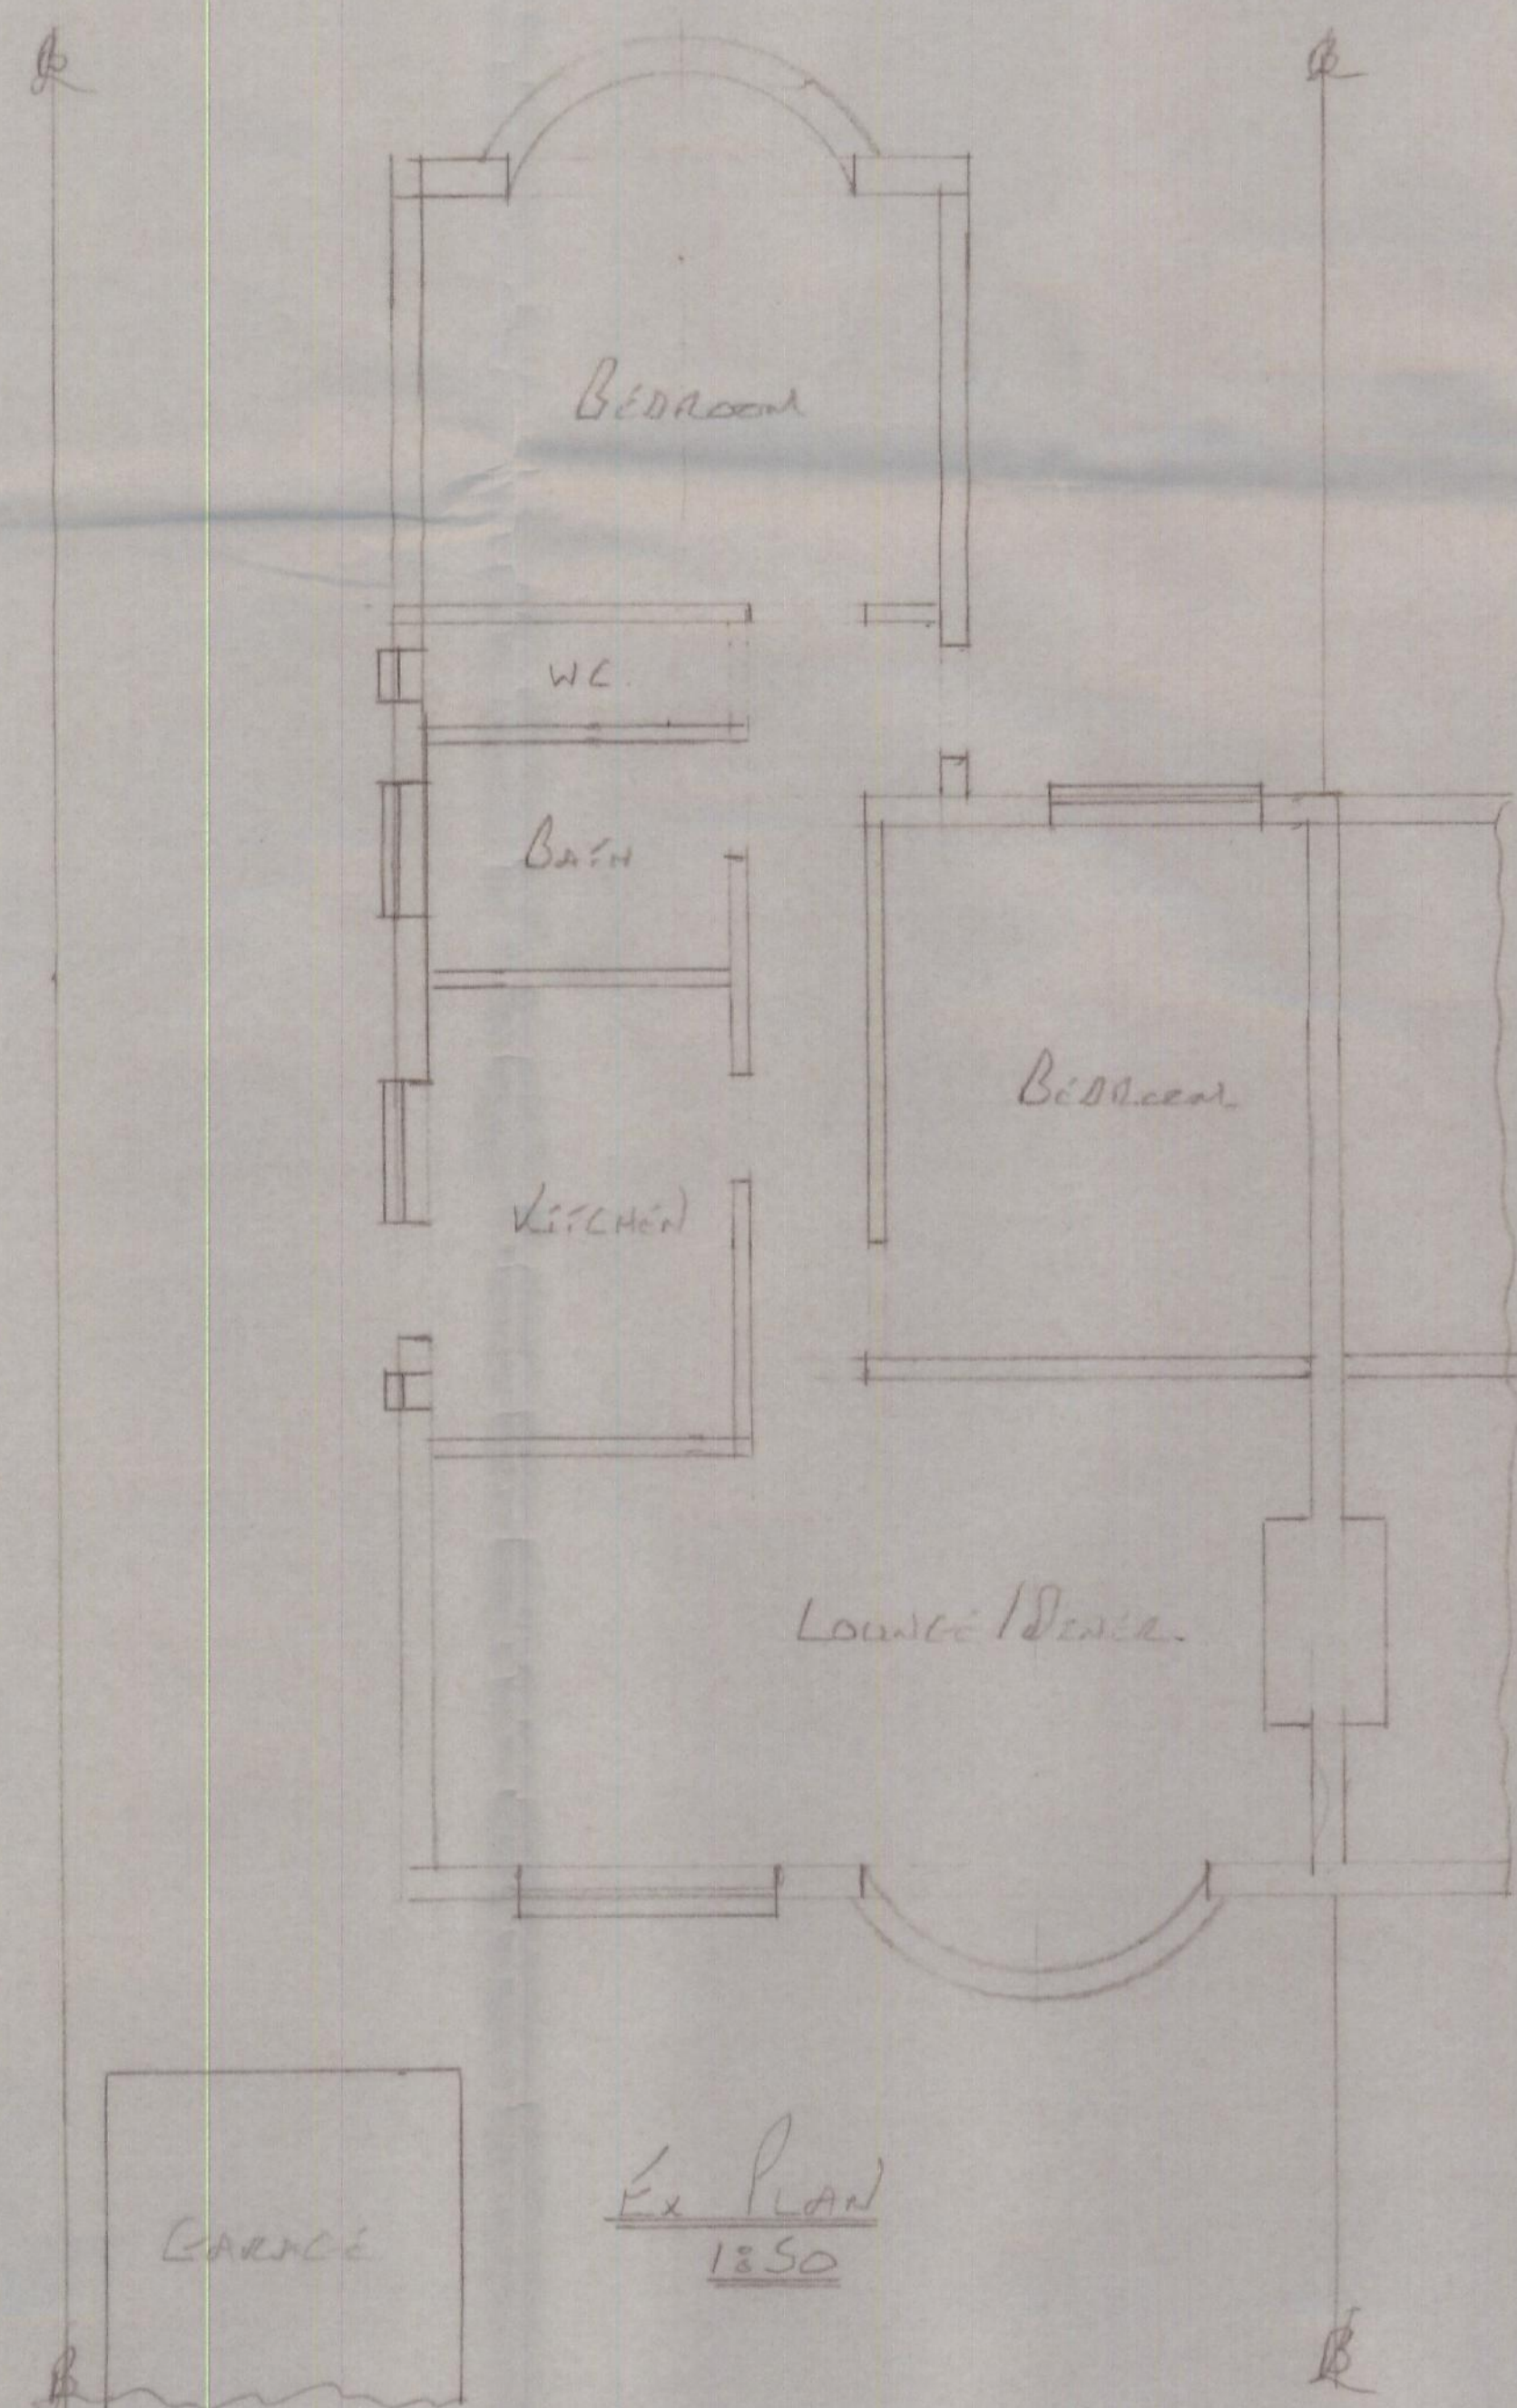

SITE PLAN
1:200

SCALES
1:50 1:100 1:200
CLIENT
MR & MRS MOWER
9 PICTON CLOSE
RATLEIGH
ESSEX
TITLE
EXISTING ELEVATIONS
AND PLAN
AGENT
P. J. BOWERS
451 LONDON ROAD
WISBECH
SS0 9LG
DRAWING NO
2012
PROJECT
07538401499
BY BUILDING LIAISON
DETAILS ADDED
BY DRAWING LIAISON
DETAILS ADDED