



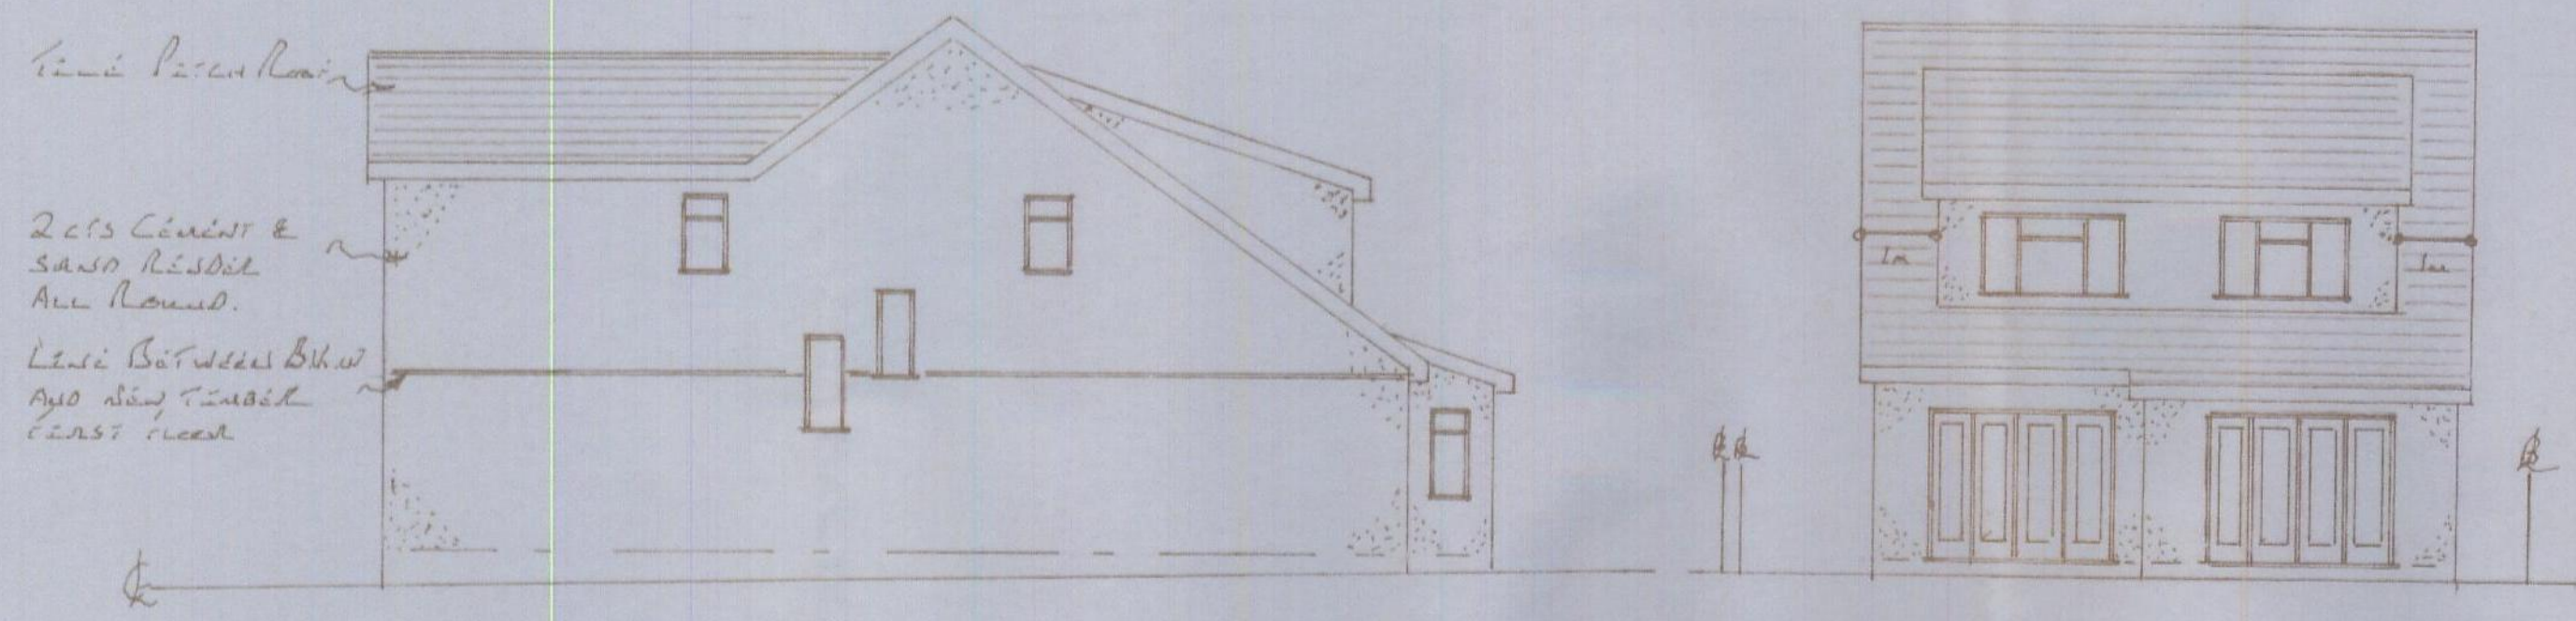

Proposed Side Elevation
South
1850

ALL WINDOWS on this elevation
GLAZED in obscure glass


Proposed Rear Elevation
West

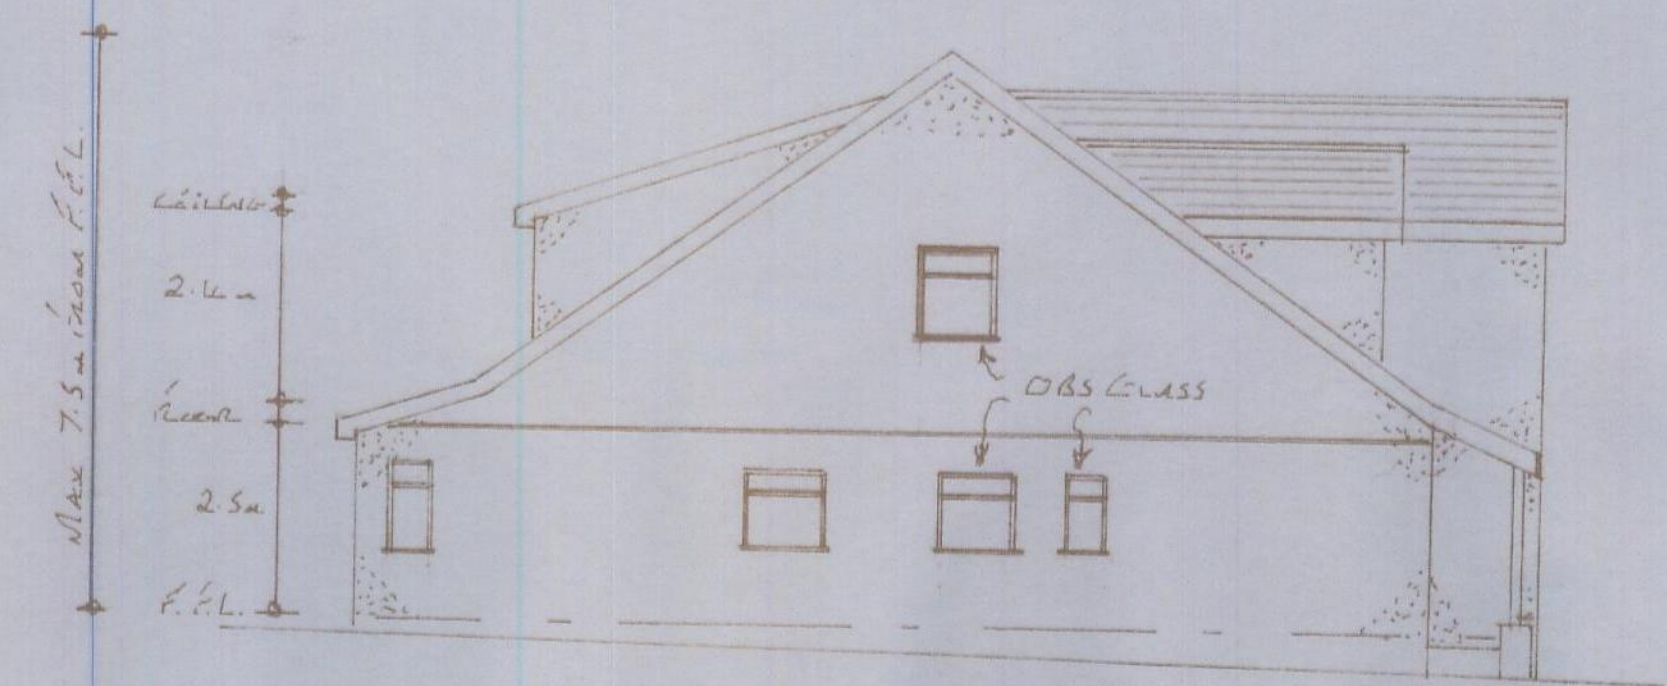


Proposed Side Elevation
North



Proposed Front Elevation
East

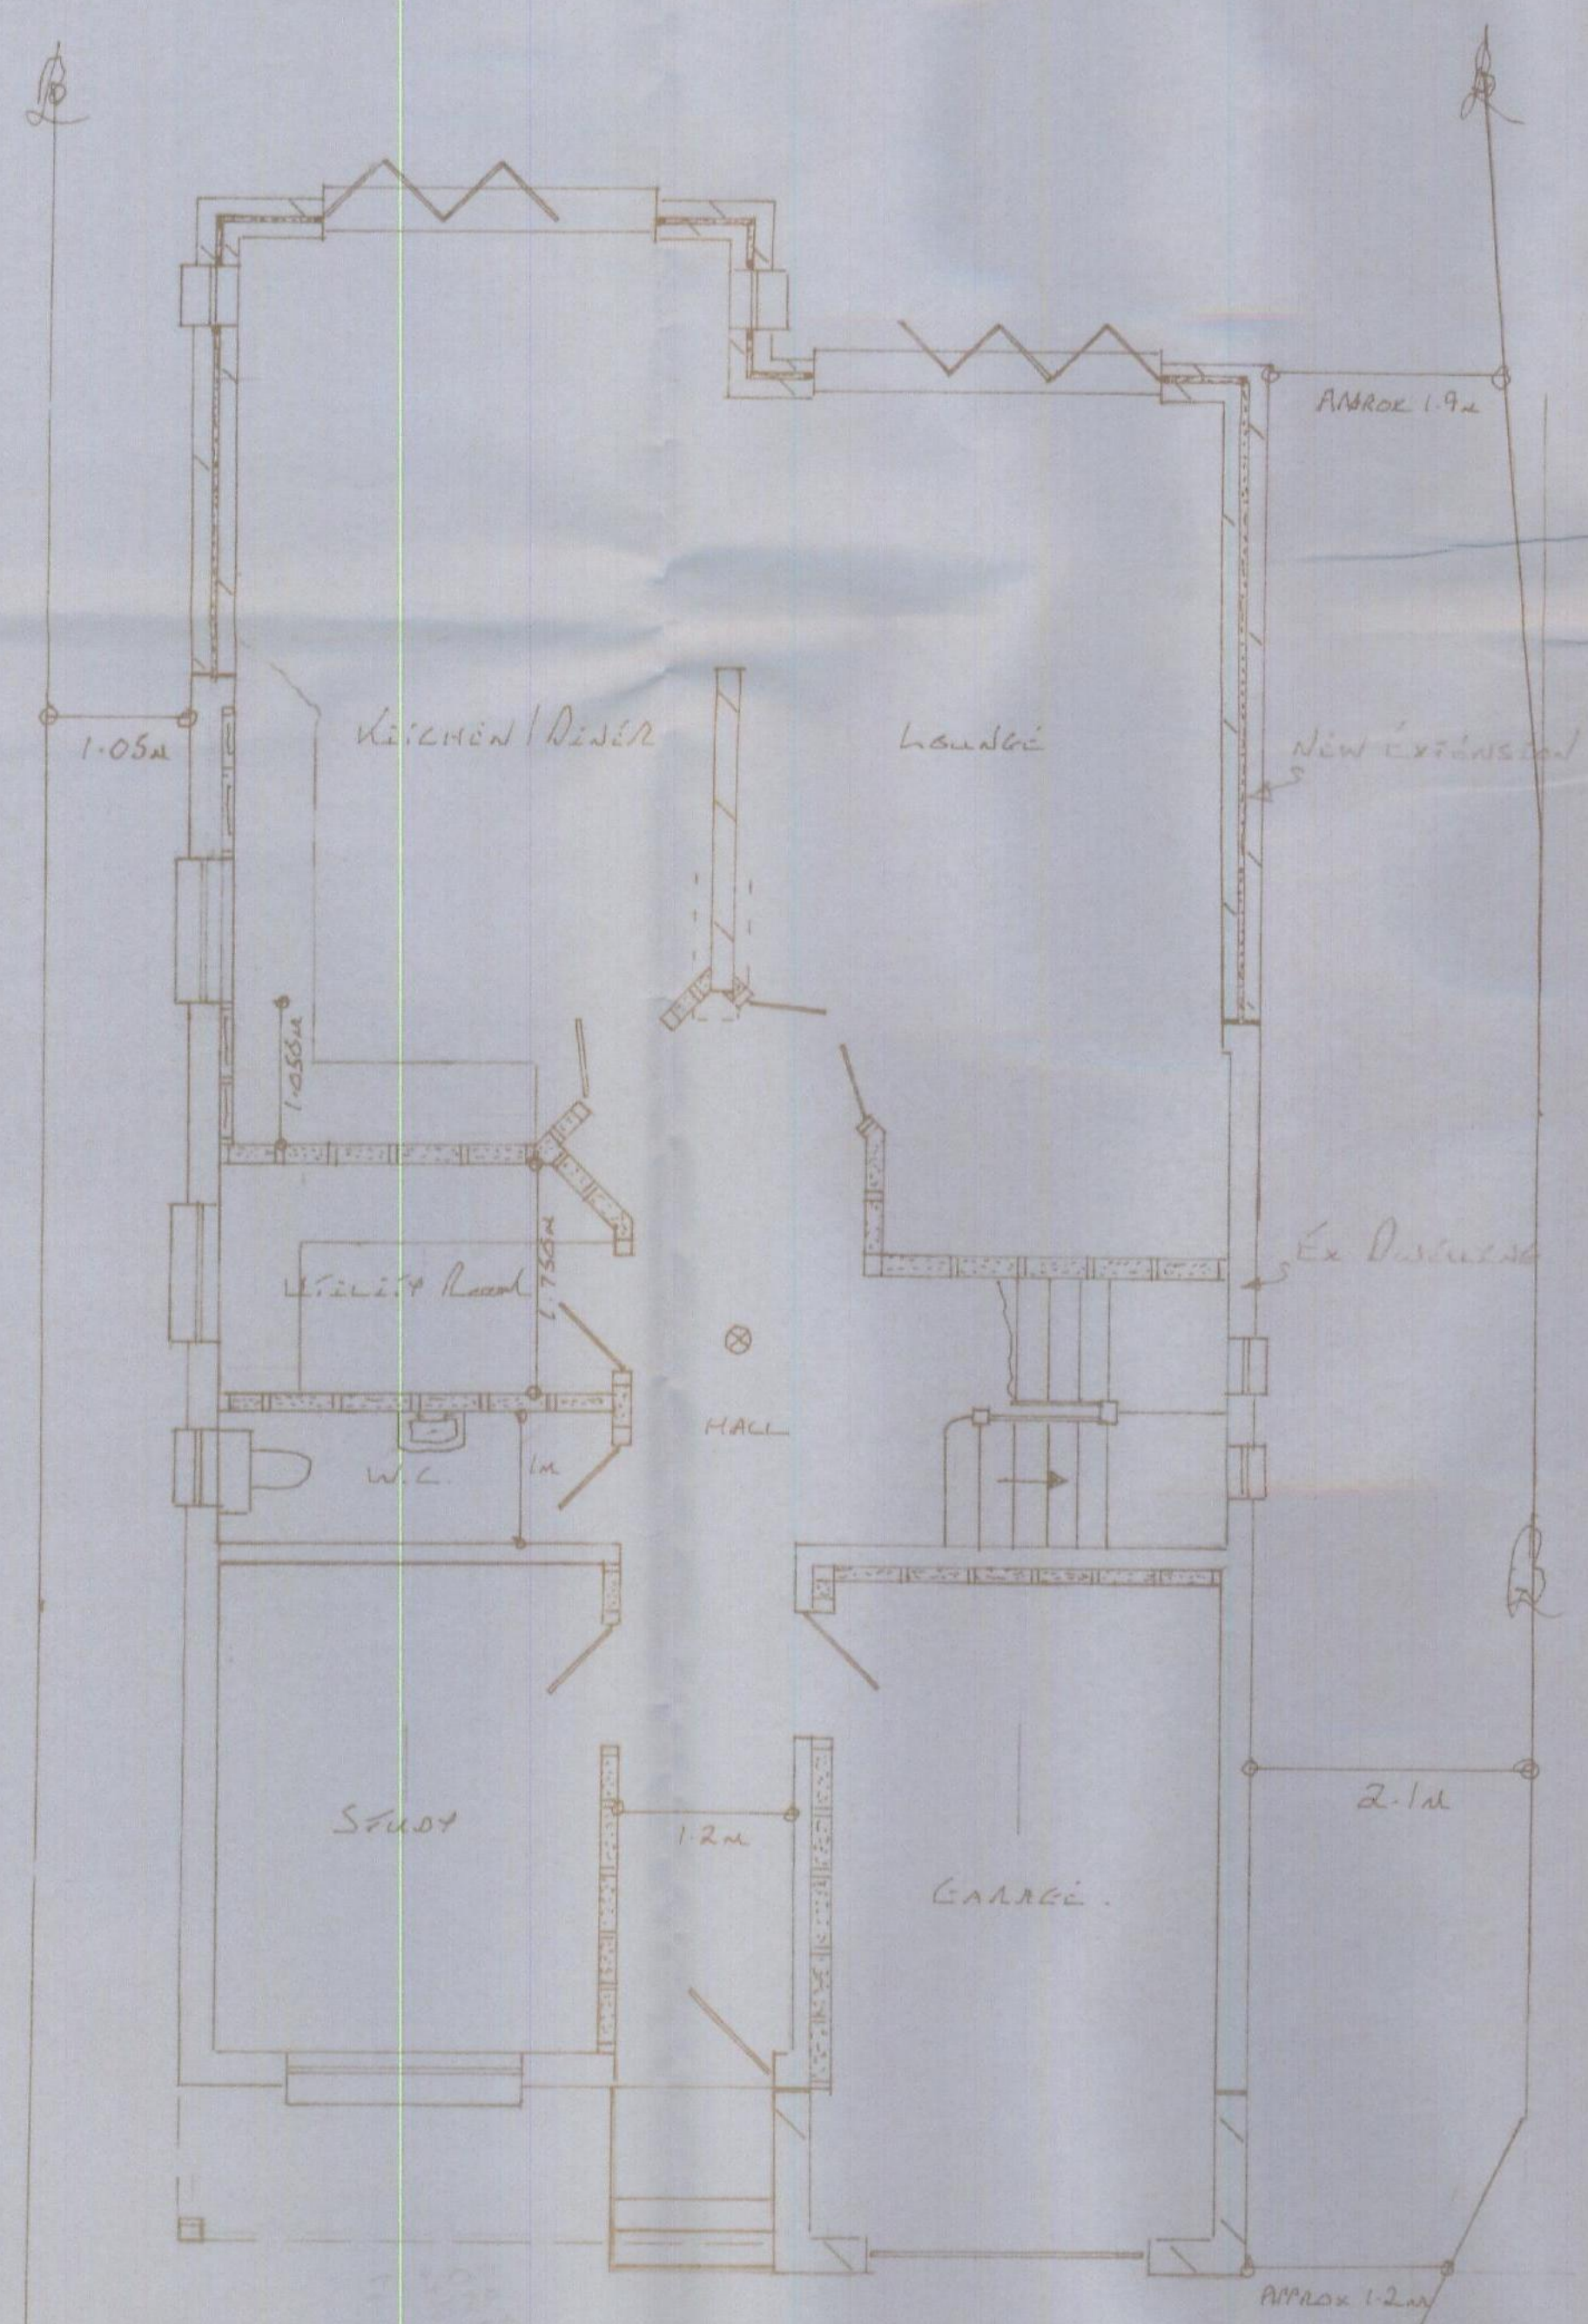

Proposed Ground Floor Plan
1850

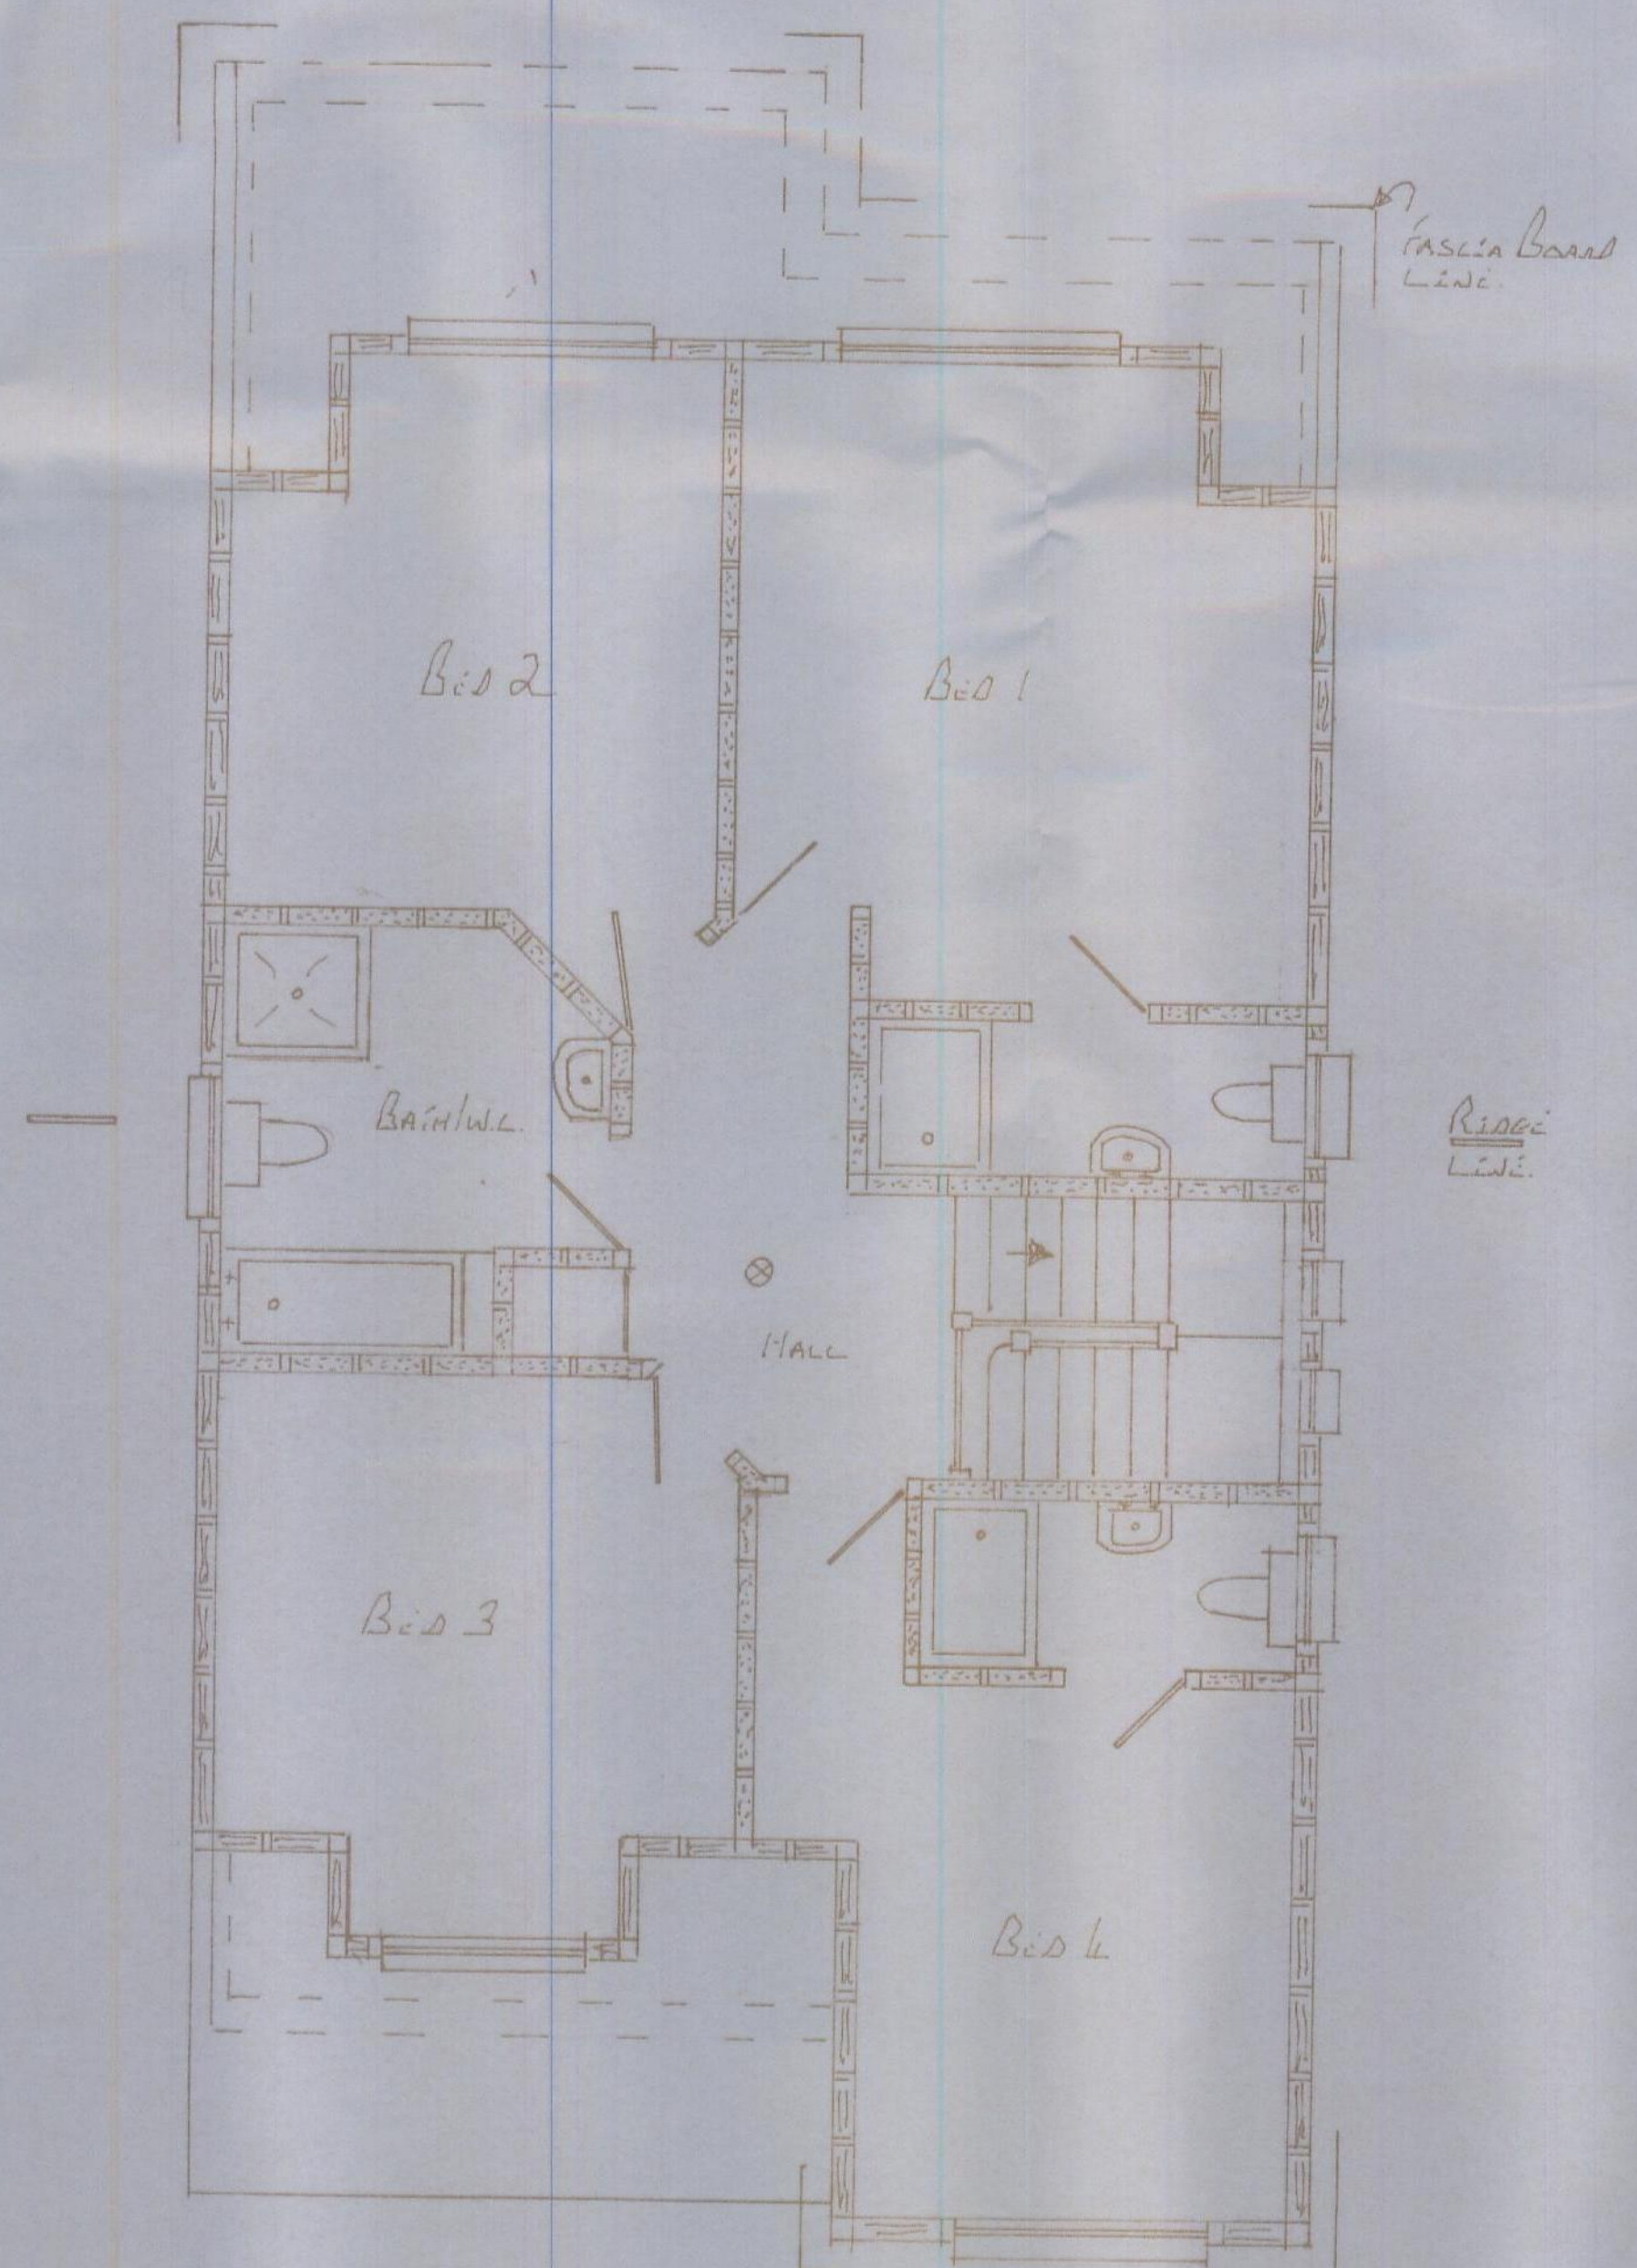

Proposed First Floor Plan

SCALE	1:50 1:100
CLIENT	MISS J. ATRIS 43 GROVE ROAD RATLEIGH ESSEX
TITLE	PROPOSED EXTENSIONS AND ALTERATIONS 145 HOCKLEY RD RATLEIGH SS6 8BQ
AGENT	P. J. BENNIE 77 TRINITY ROAD SOUTHEND SS2 4UN
DRAWING NO	20:3
DATE	07534007532
RECEIVED 26.01.2012 Support Services	