


Notes:

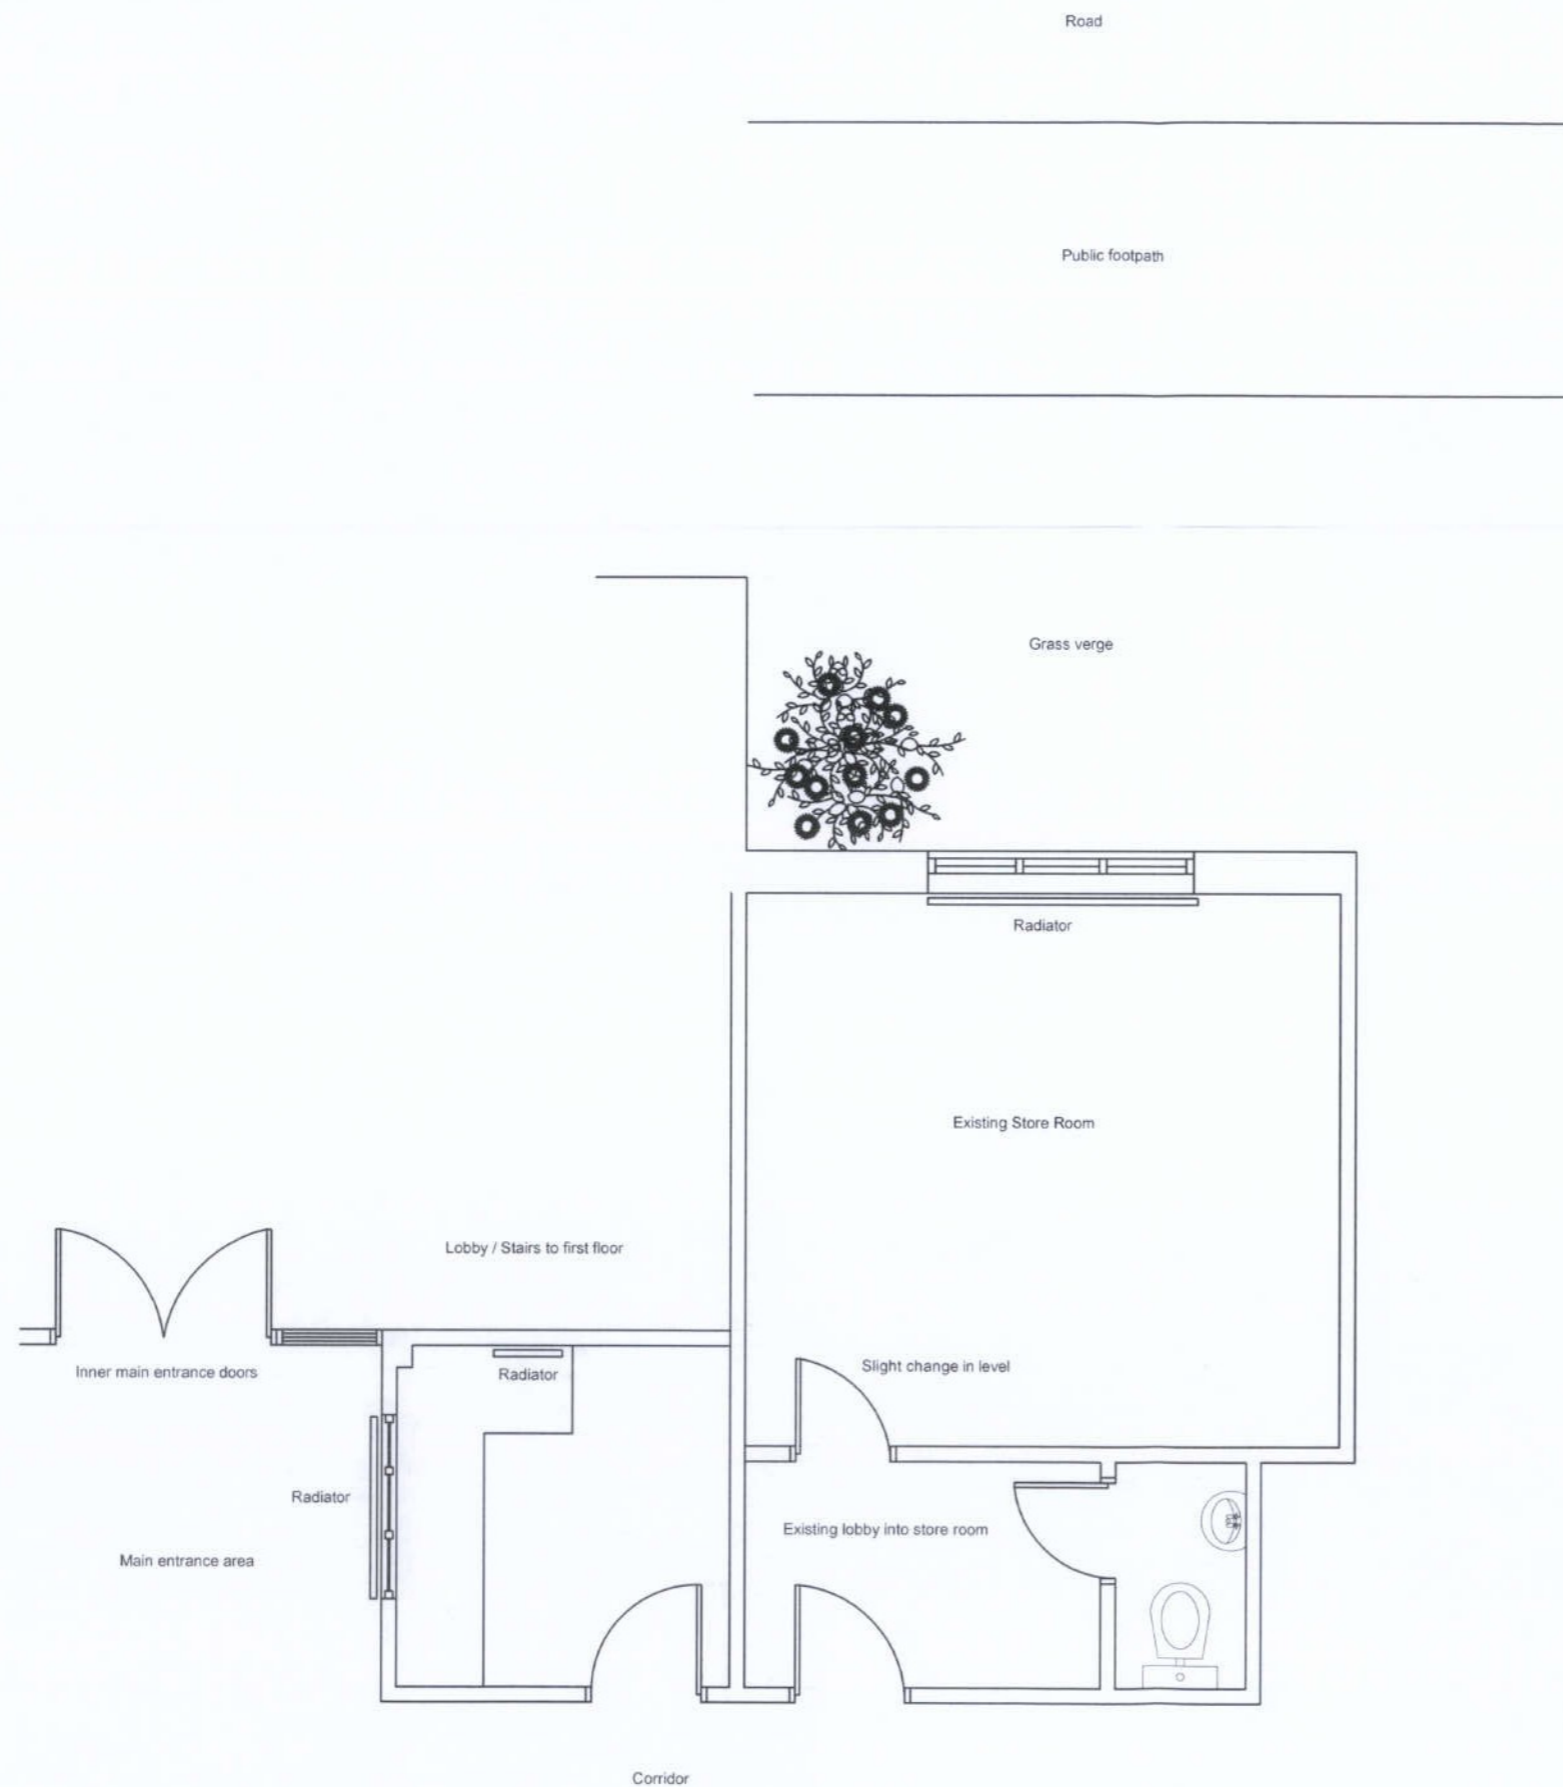

EXISTING FLOOR PLANS

RECEIVED
03.02.2012
Support Services

DAVIS LANGDON, AN AECOM COMPANY

DWG TITLE: EXISTING FLOOR PLANS

SITE ADDRESS: BELL HOUSE, GREAT WAKERING

PROJECT: SCOOTER STORE, BELL HOUSE

DWG NO: BH-001

DATE: JAN 12

SCALE: 1/50 @ A3

REV: A