



Ground Floor

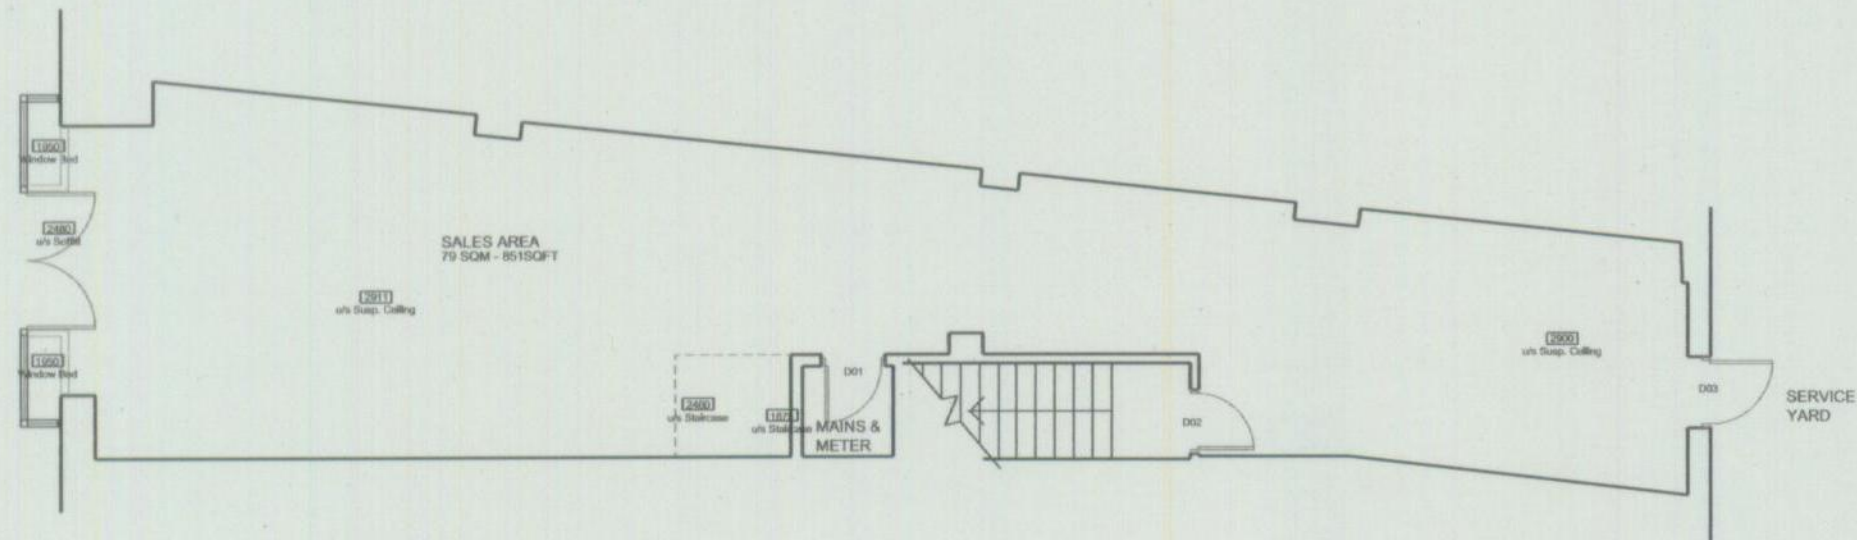

First Floor

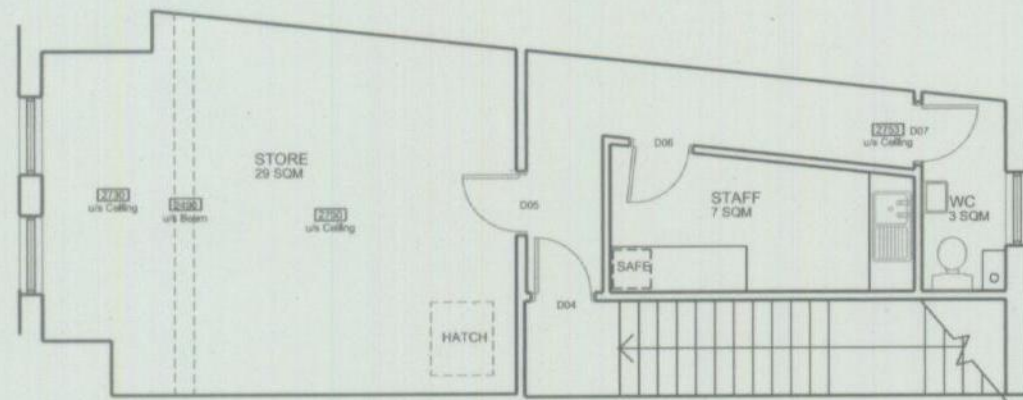

Copyright Notice:
This drawing and any design thereon is the copyright of
Phones 4 U and must not be reproduced without written
consent

Notes

All Works to be constructed in strict accordance with Standard Details and
Construction Notes. Any variances to the drawings please inform the
Regional Property Manager.

A	Rear wall moved back, new printer unit	27/01/12
Rev:	Amendment:	Date:

hlp

uk ltd

Architectural Services & Project Management

Cheltenham Suite 4
Centrix@Keys
Keys Business Village, Keys Park Road
Hednesford, Staffordshire
WS12 2HA

Tel: 01543 275101
Fax: 01543 458278
Email: design@hlpuktd.net
Website: www.hlpuktd.net

phones

4u

Phones 4 U


Osprey House, Ore Close, Lymedale Business Park
Newcastle Under Lyme, Staffordshire, ST5 9QD
Tel. 01782 677600

Store
P4U Rayleigh (764)

57 High Street
Rayleigh
Essex
SS6 7EW

Drawing Title
Existing Layouts


SCALE BAR 1:100

 

Dwg. no.	Rev.	Paper Size
HLP /P4U 764/01	A	A3
Drawn	Date	Scale
MJH	Jan 2012	1:100

**Notes**

All Works to be constructed in strict accordance with Standard Details and Construction Notes. Any variances to the drawings please inform the Regional Property Manager.

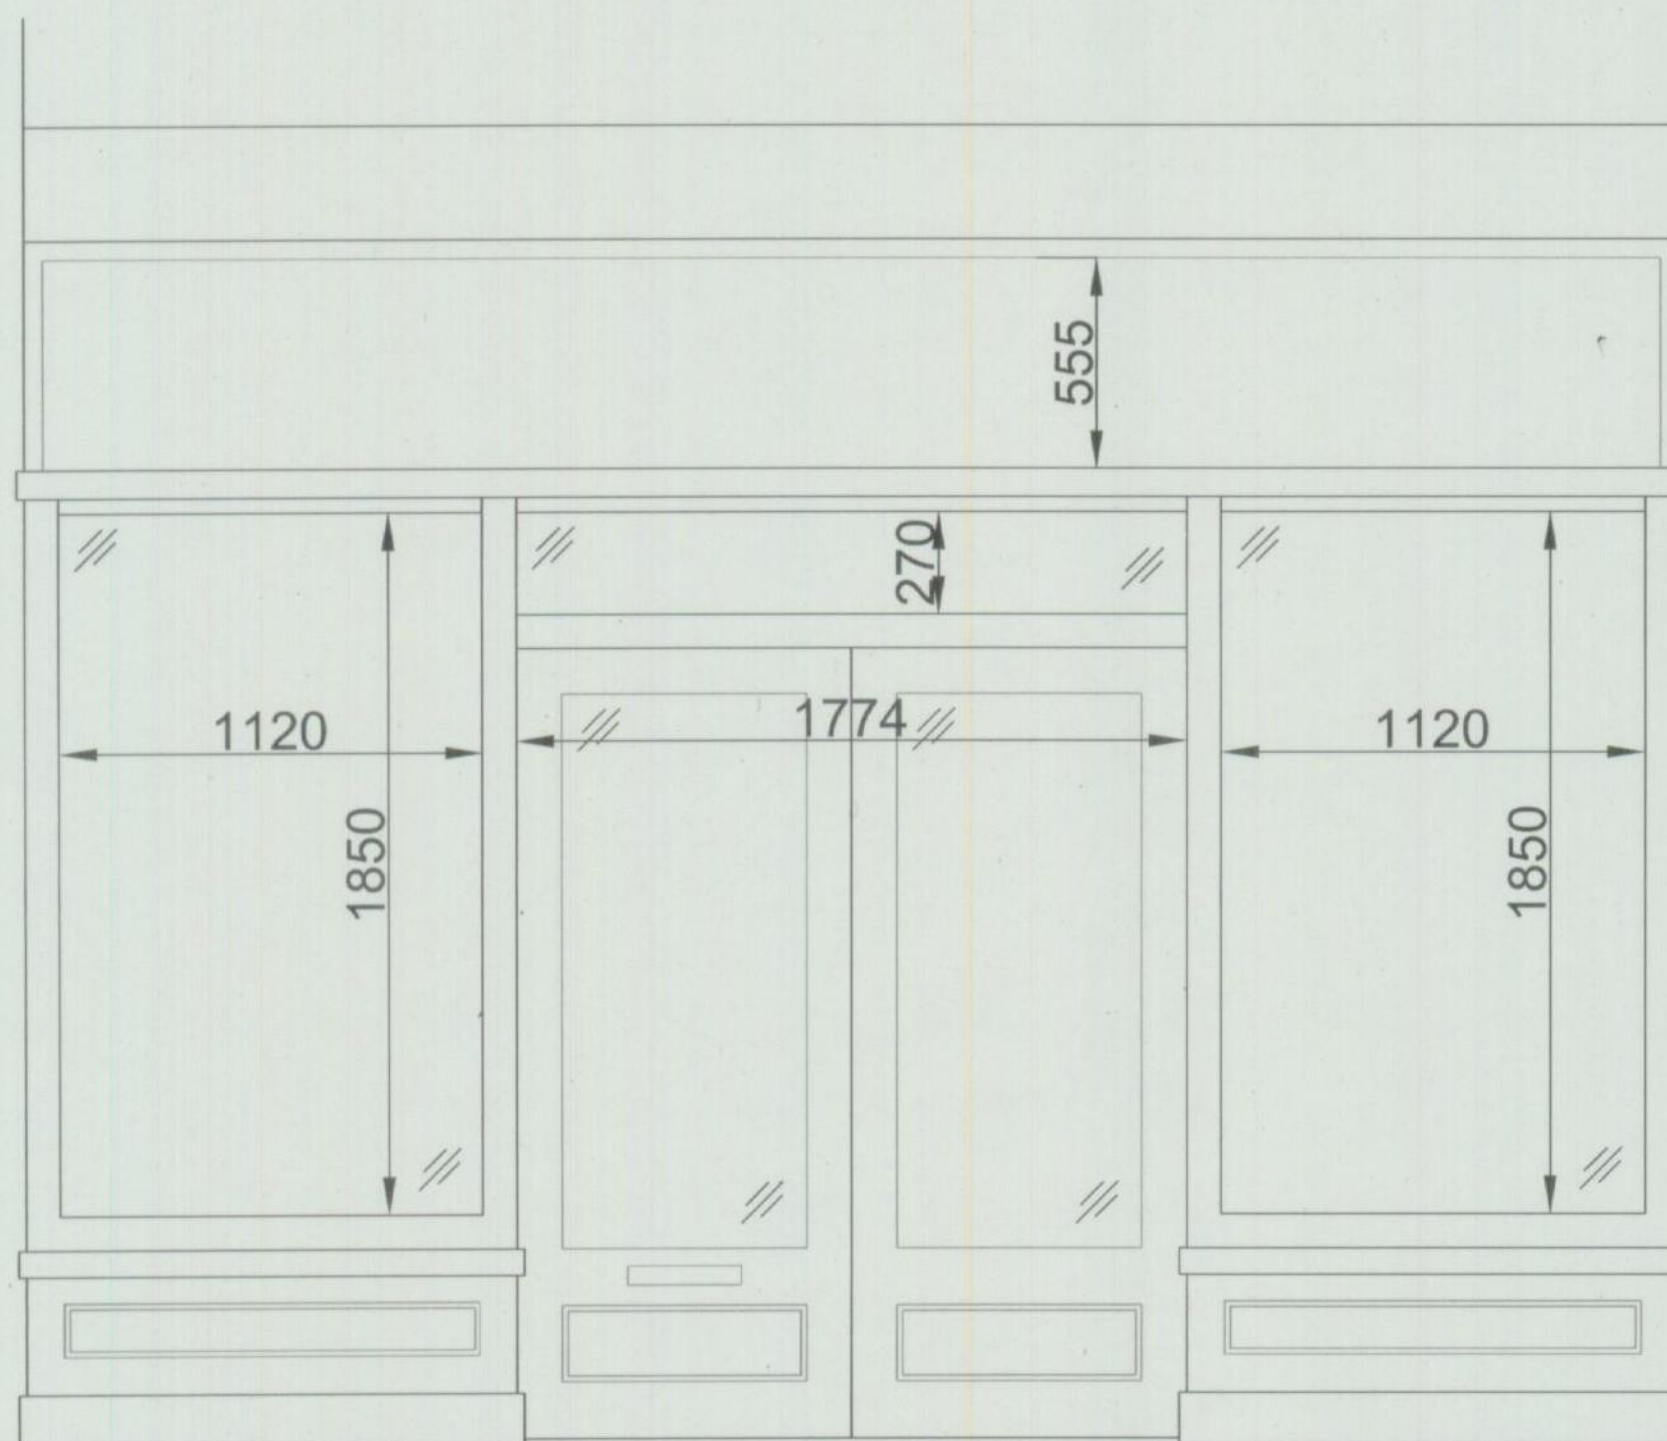

Rev:	Amendment:	Date:



Cheltenham Suite 4
Centrix@Keys
Keys Business Village, Keys Park Road
Hednesford, Staffordshire
WS12 2HA

Tel: 01543 275101
Fax: 01543 458278
Email: design@hlpukltd.net
Website: www.hlpukltd.net



Phones 4 U

Osprey House, Ore Close, Lymedale Business Park
Newcastle Under Lyme, Staffordshire, ST5 9QD
Tel. 01782 677600

Store

P4U Rayleigh (764)

57 High Street
Rayleigh
Essex
SS6 7EW

Drawing Title

Existing Front Elevation

Dwg. no.	Rev.	Paper Size
HLP /P4U 764/03	-	A3
Drawn	Date	Scale
MJH	Jan 2012	1:20