




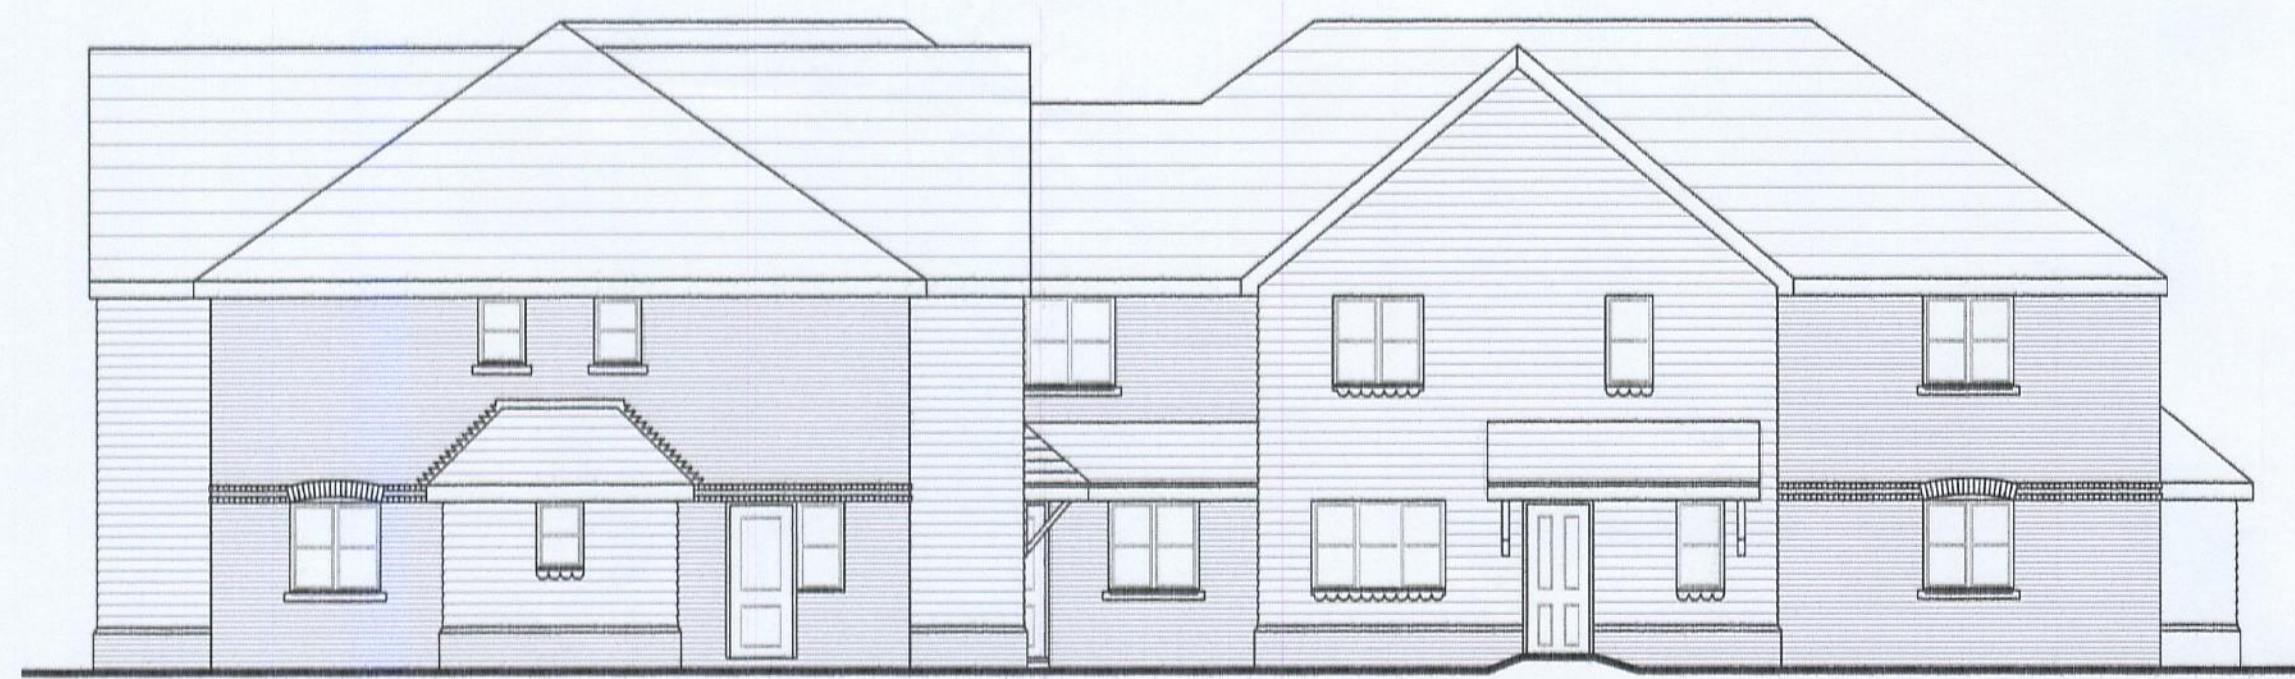


WEST ELEVATION

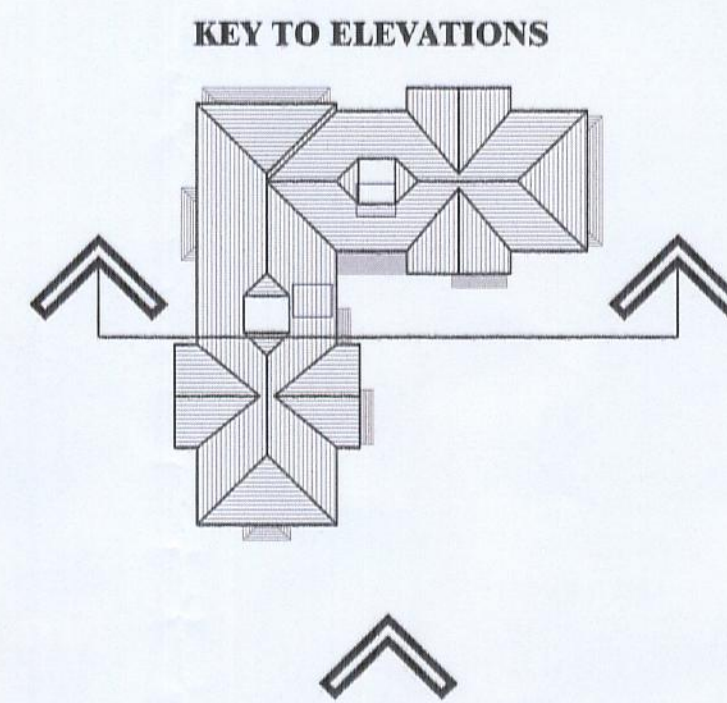


KEY TO ELEVATIONS

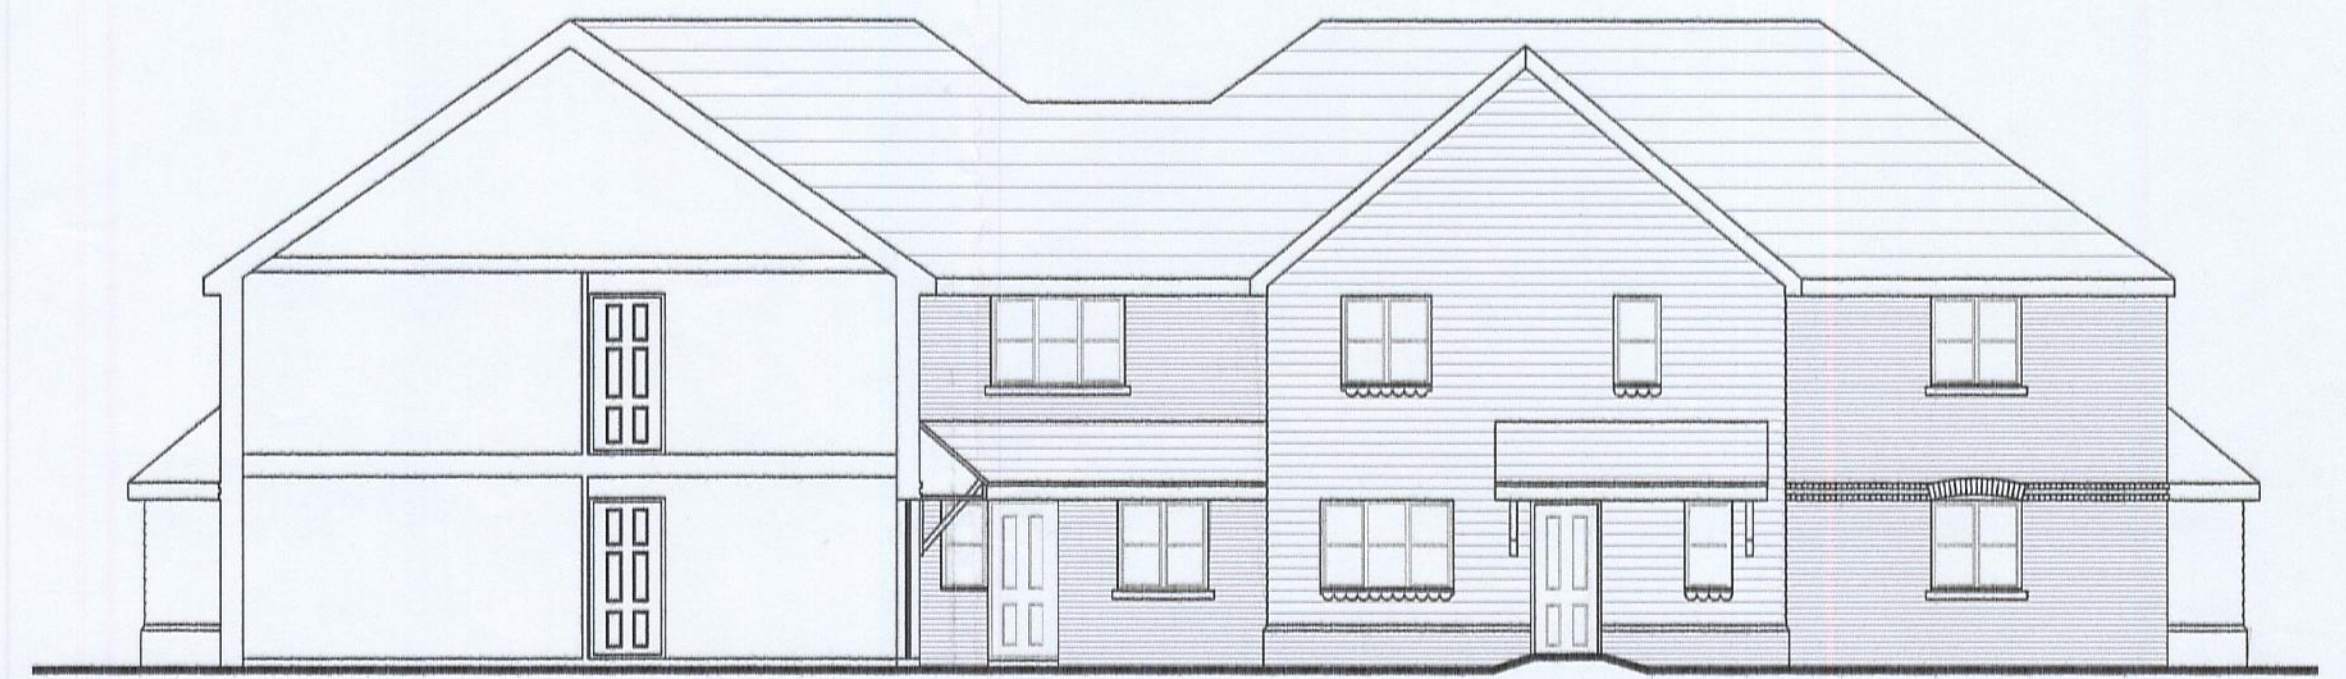

SECTIONAL ELEVATION LOOKING EAST

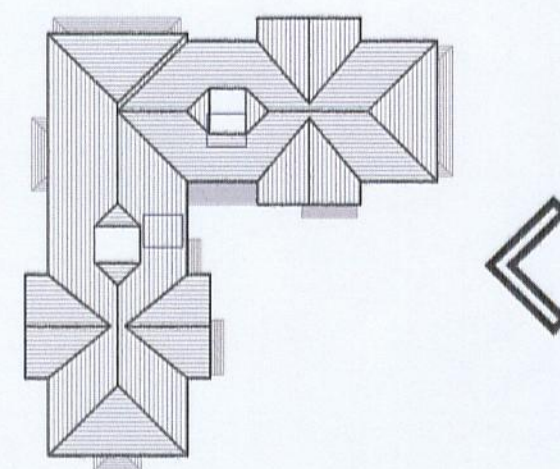


KEY TO ELEVATION

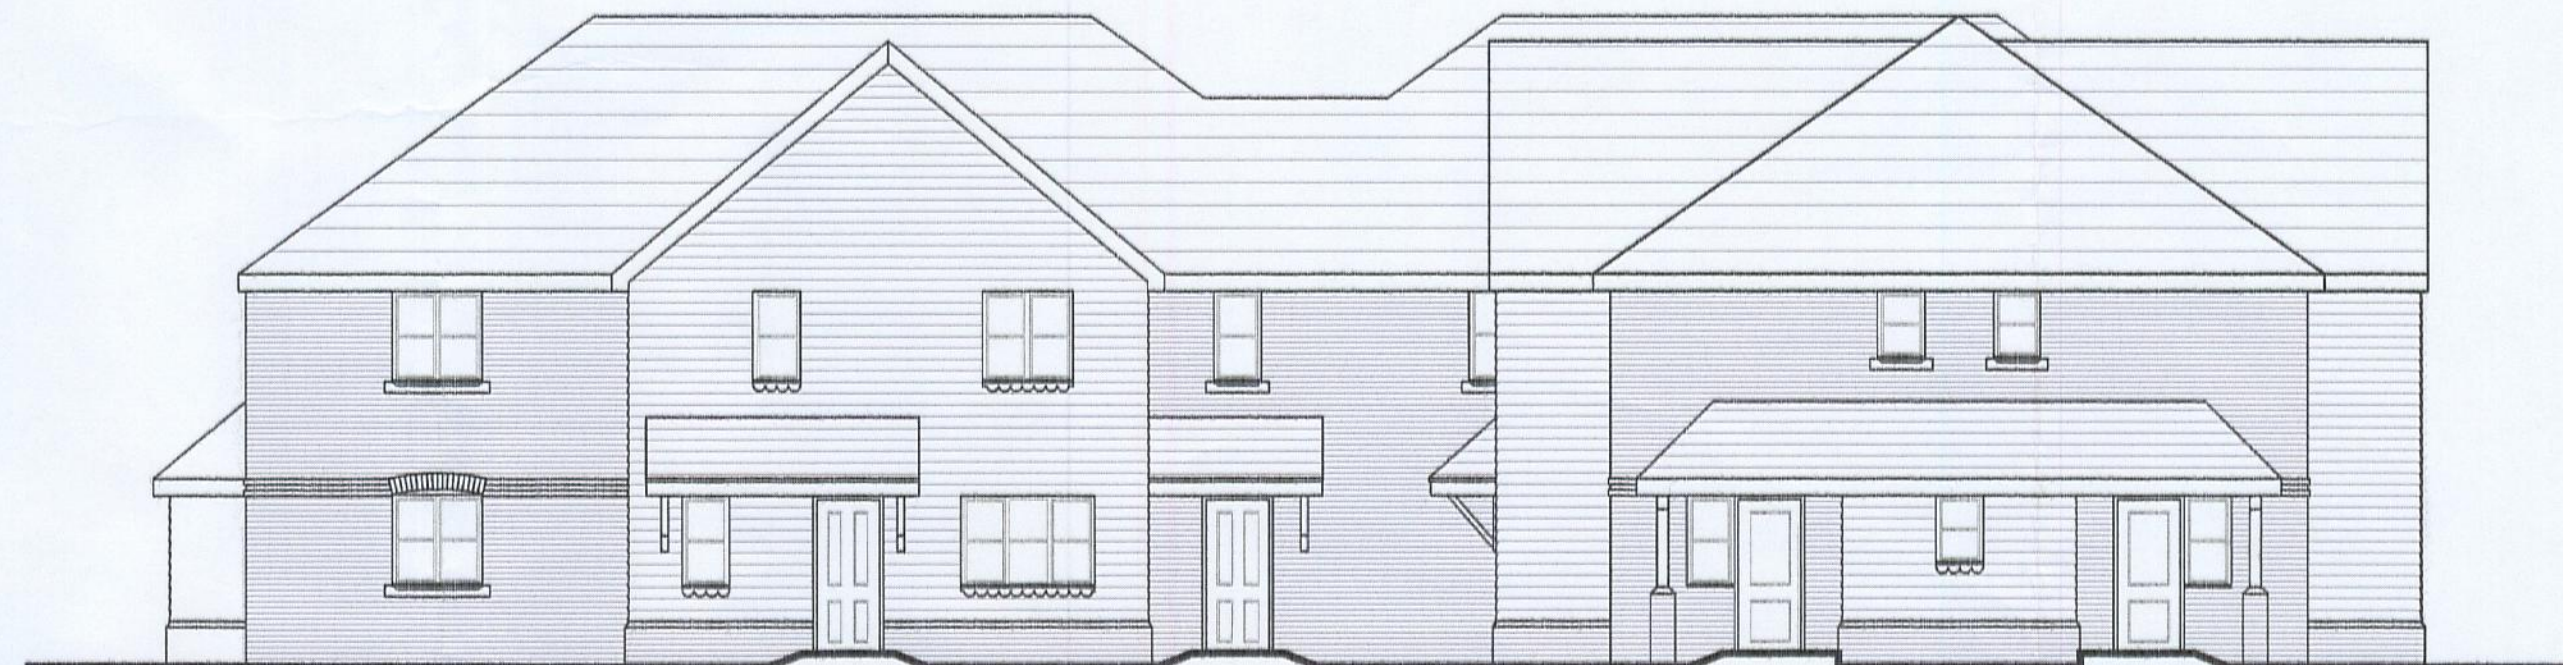

SOUTH ELEVATION




EAST ELEVATION

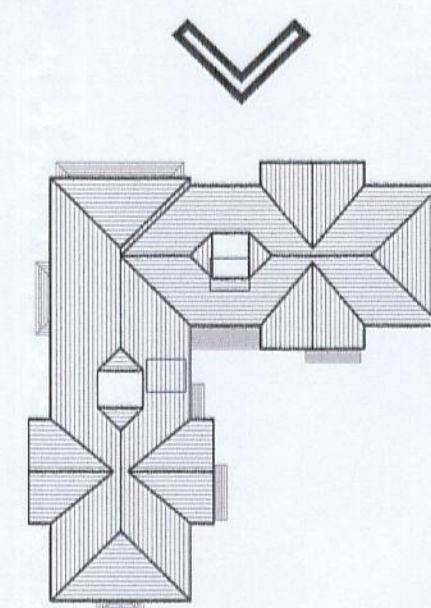


KEY TO ELEVATION



NORTH ELEVATION

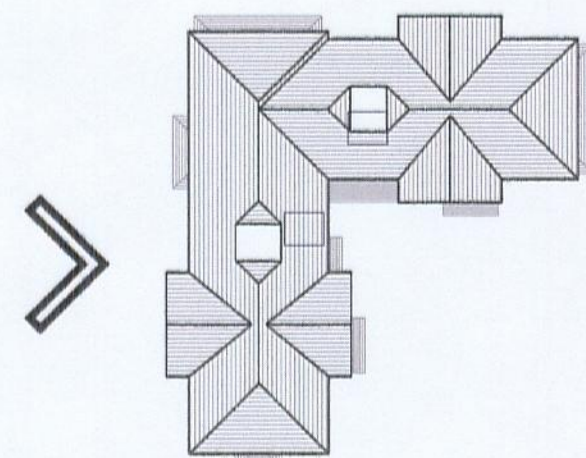

KEY TO ELEVATION

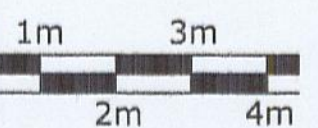

PLANNING ISSUE

Title Fitzroy Residential Care Home - Elevations			
Site Timber Grove Rayleigh, Essex			
Dwg WH137/12/P/25.19			
Date MAY 2012	Rev .		
Drawn JP	Scale 1:100 @		

RECEIVED
01.05.2012
Support Services