


WEST ELEVATION

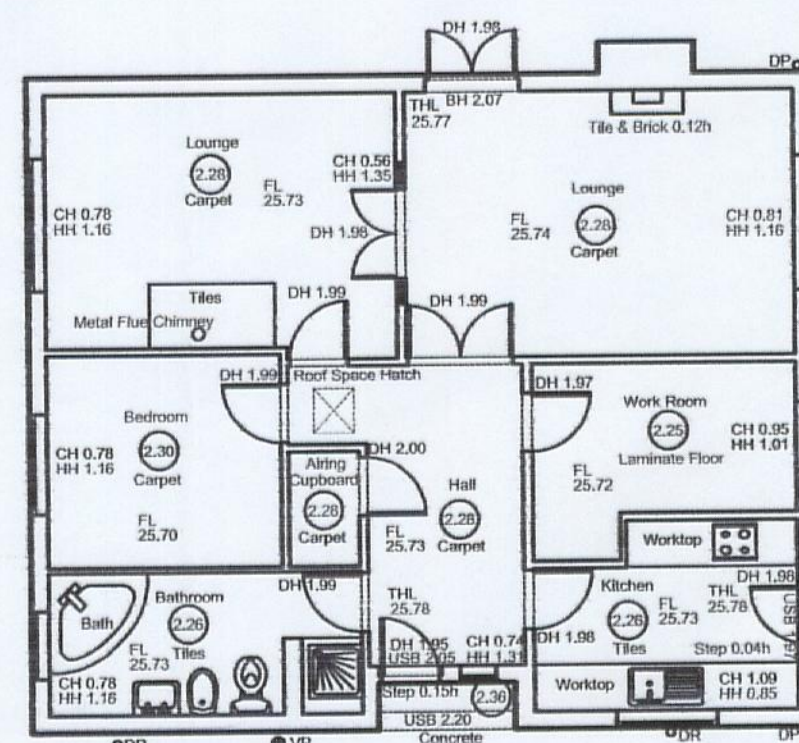

GROUND FLOOR PLAN

RECEIVED
17. 05. 2012
Support Services

REV	DESCRIPTION	DRAWN	APPR	DATE
-----	-------------	-------	------	------



LAND SURVEYING BUILDING SURVEYING UNDERGROUND SURVEYING

CLIENT DPA				SCALE 1:100
SURVEYOR ADK	SURVEY DATE 17/10/2011	CHECKED BY MB	APPROVED BY MB	DWG STATUS FINAL
DRAWING NUMBER 10500 sed-02			REVISION	ISSUE DATE 19/10/2011