


Single Garage :- Sg4


0 2.5 5 Metres

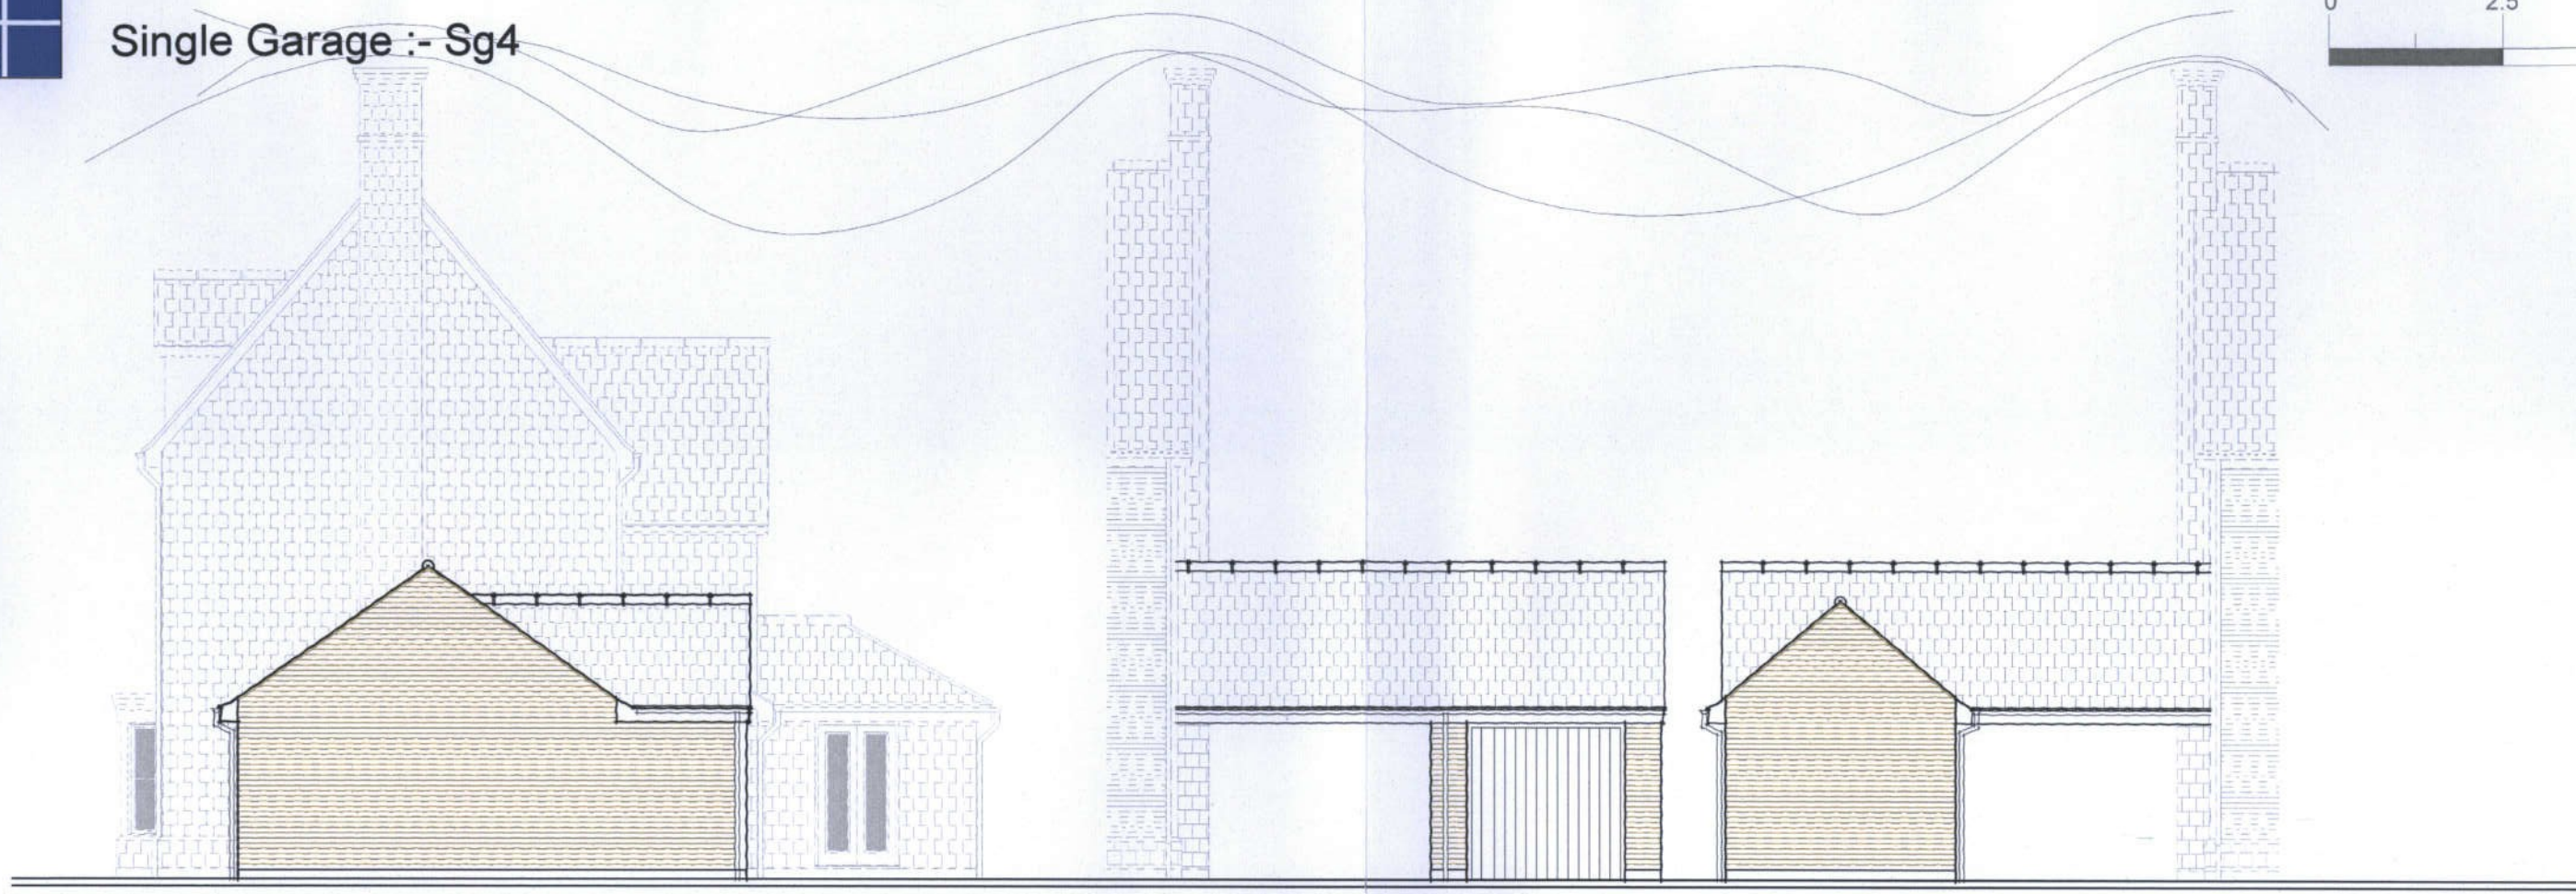


Side Elevation

Front Elevation

Rear Elevation

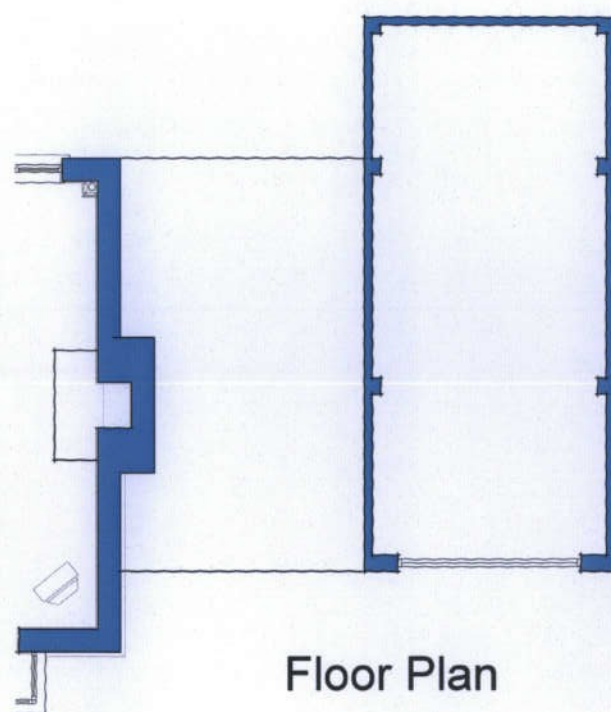

Floor Plan

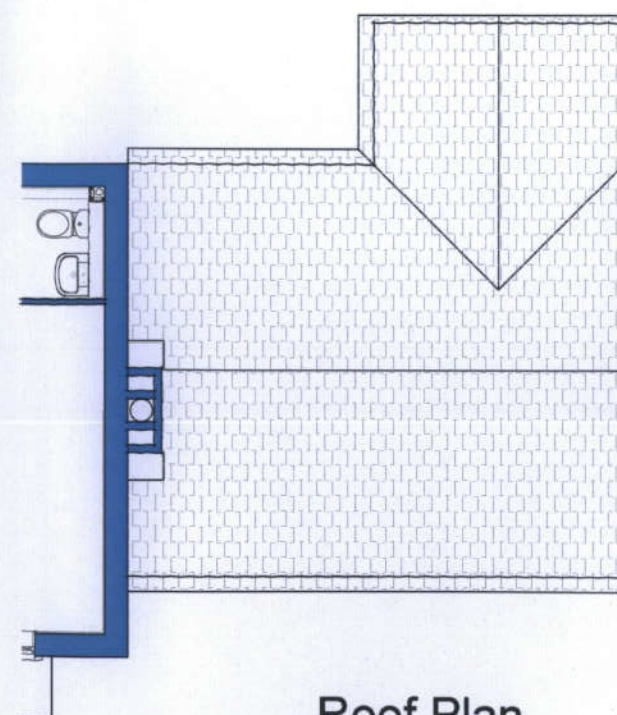

Roof Plan

Project:-
**Former Eon Site,
London Road
Rayleigh**
Description:-
Garage Sg4
Proposed Elevation & Floor Plans



Bellway Homes Essex
Bellway House,
1 Rainsford Road,
Chelmsford, Essex,
CM1 2PZ.
Tel: 01245 - 259989
Fax: 01245 - 259996

Scale:-
1-100 @ A3
Date:-
Nov 2011
Drg no:-
Bw100-50-32
Revision:-
00