





WEST ELEVATION

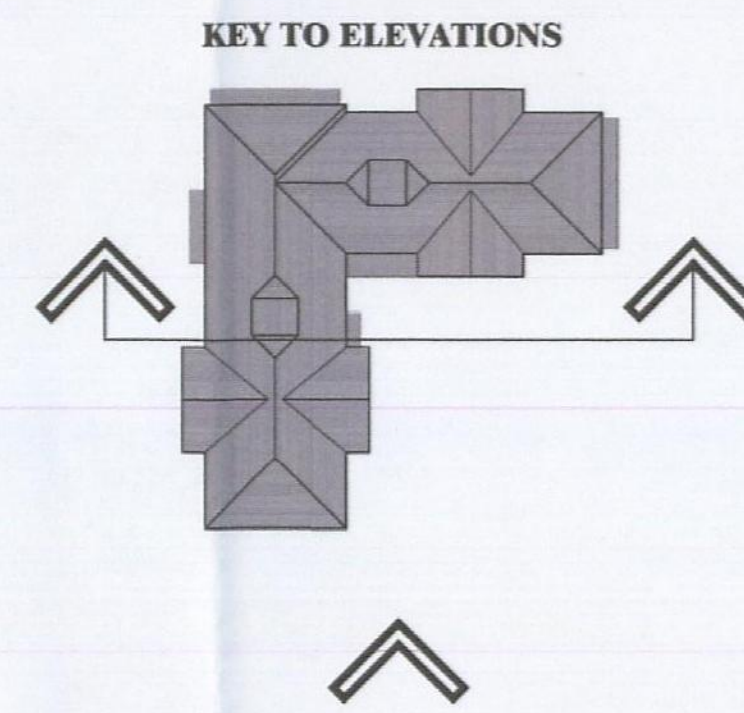

KEY TO ELEVATIONS




SECTIONAL ELEVATION LOOKING EAST

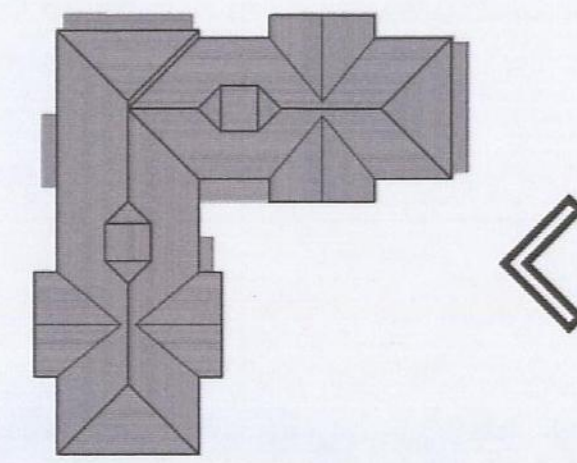

KEY TO ELEVATION




SOUTH ELEVATION

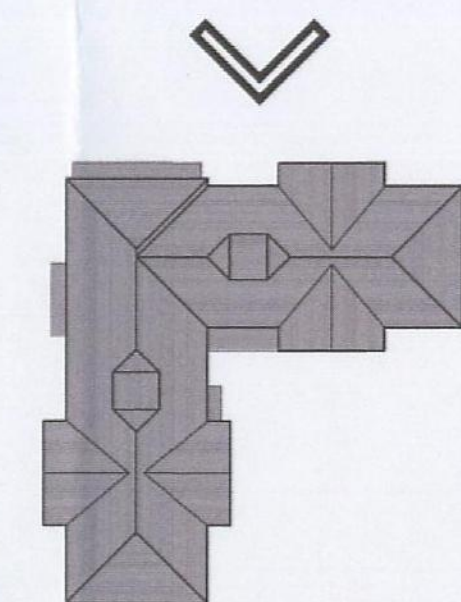

KEY TO ELEVATION




EAST ELEVATION

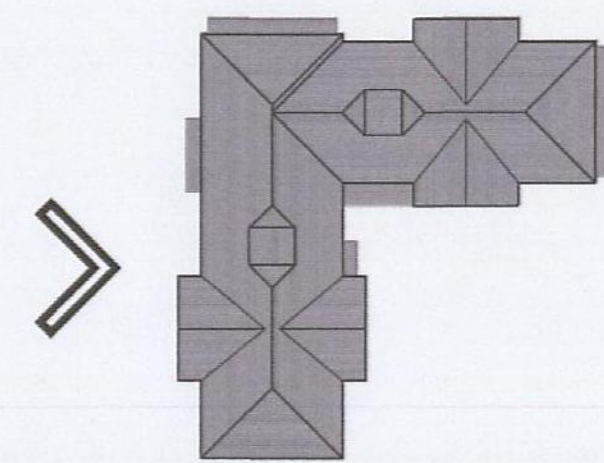

KEY TO ELEVATION



NORTH ELEVATION

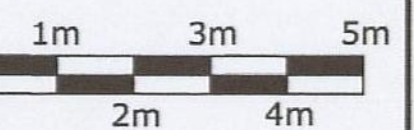

| | | | |
|---|-------------------|----|-----|
| Colour added to drawing | | DU | REV |
| PLANNING ISSUE | | | |
| Title: Fitzroy Residential Care Home - Elevations | | | |
| Site: Timber Grove, Rayleigh, Essex | | | |
| Dwg: WH137/12/P/25.19 | | | |
| Date: MAY 2012 | Rev: A | | |
| Drawn: JP | Scale: 1:100 @ A1 | | |
| The Weston Group Business Centre Parsonage Road, Taverly, Essex, CM2 0PU Tel: 01279 872333 Fax: 01279 873378 info@weston-homes.com | | | |