



ROCHFORD D.C.
APPROVED PLAN

HALL ROAD

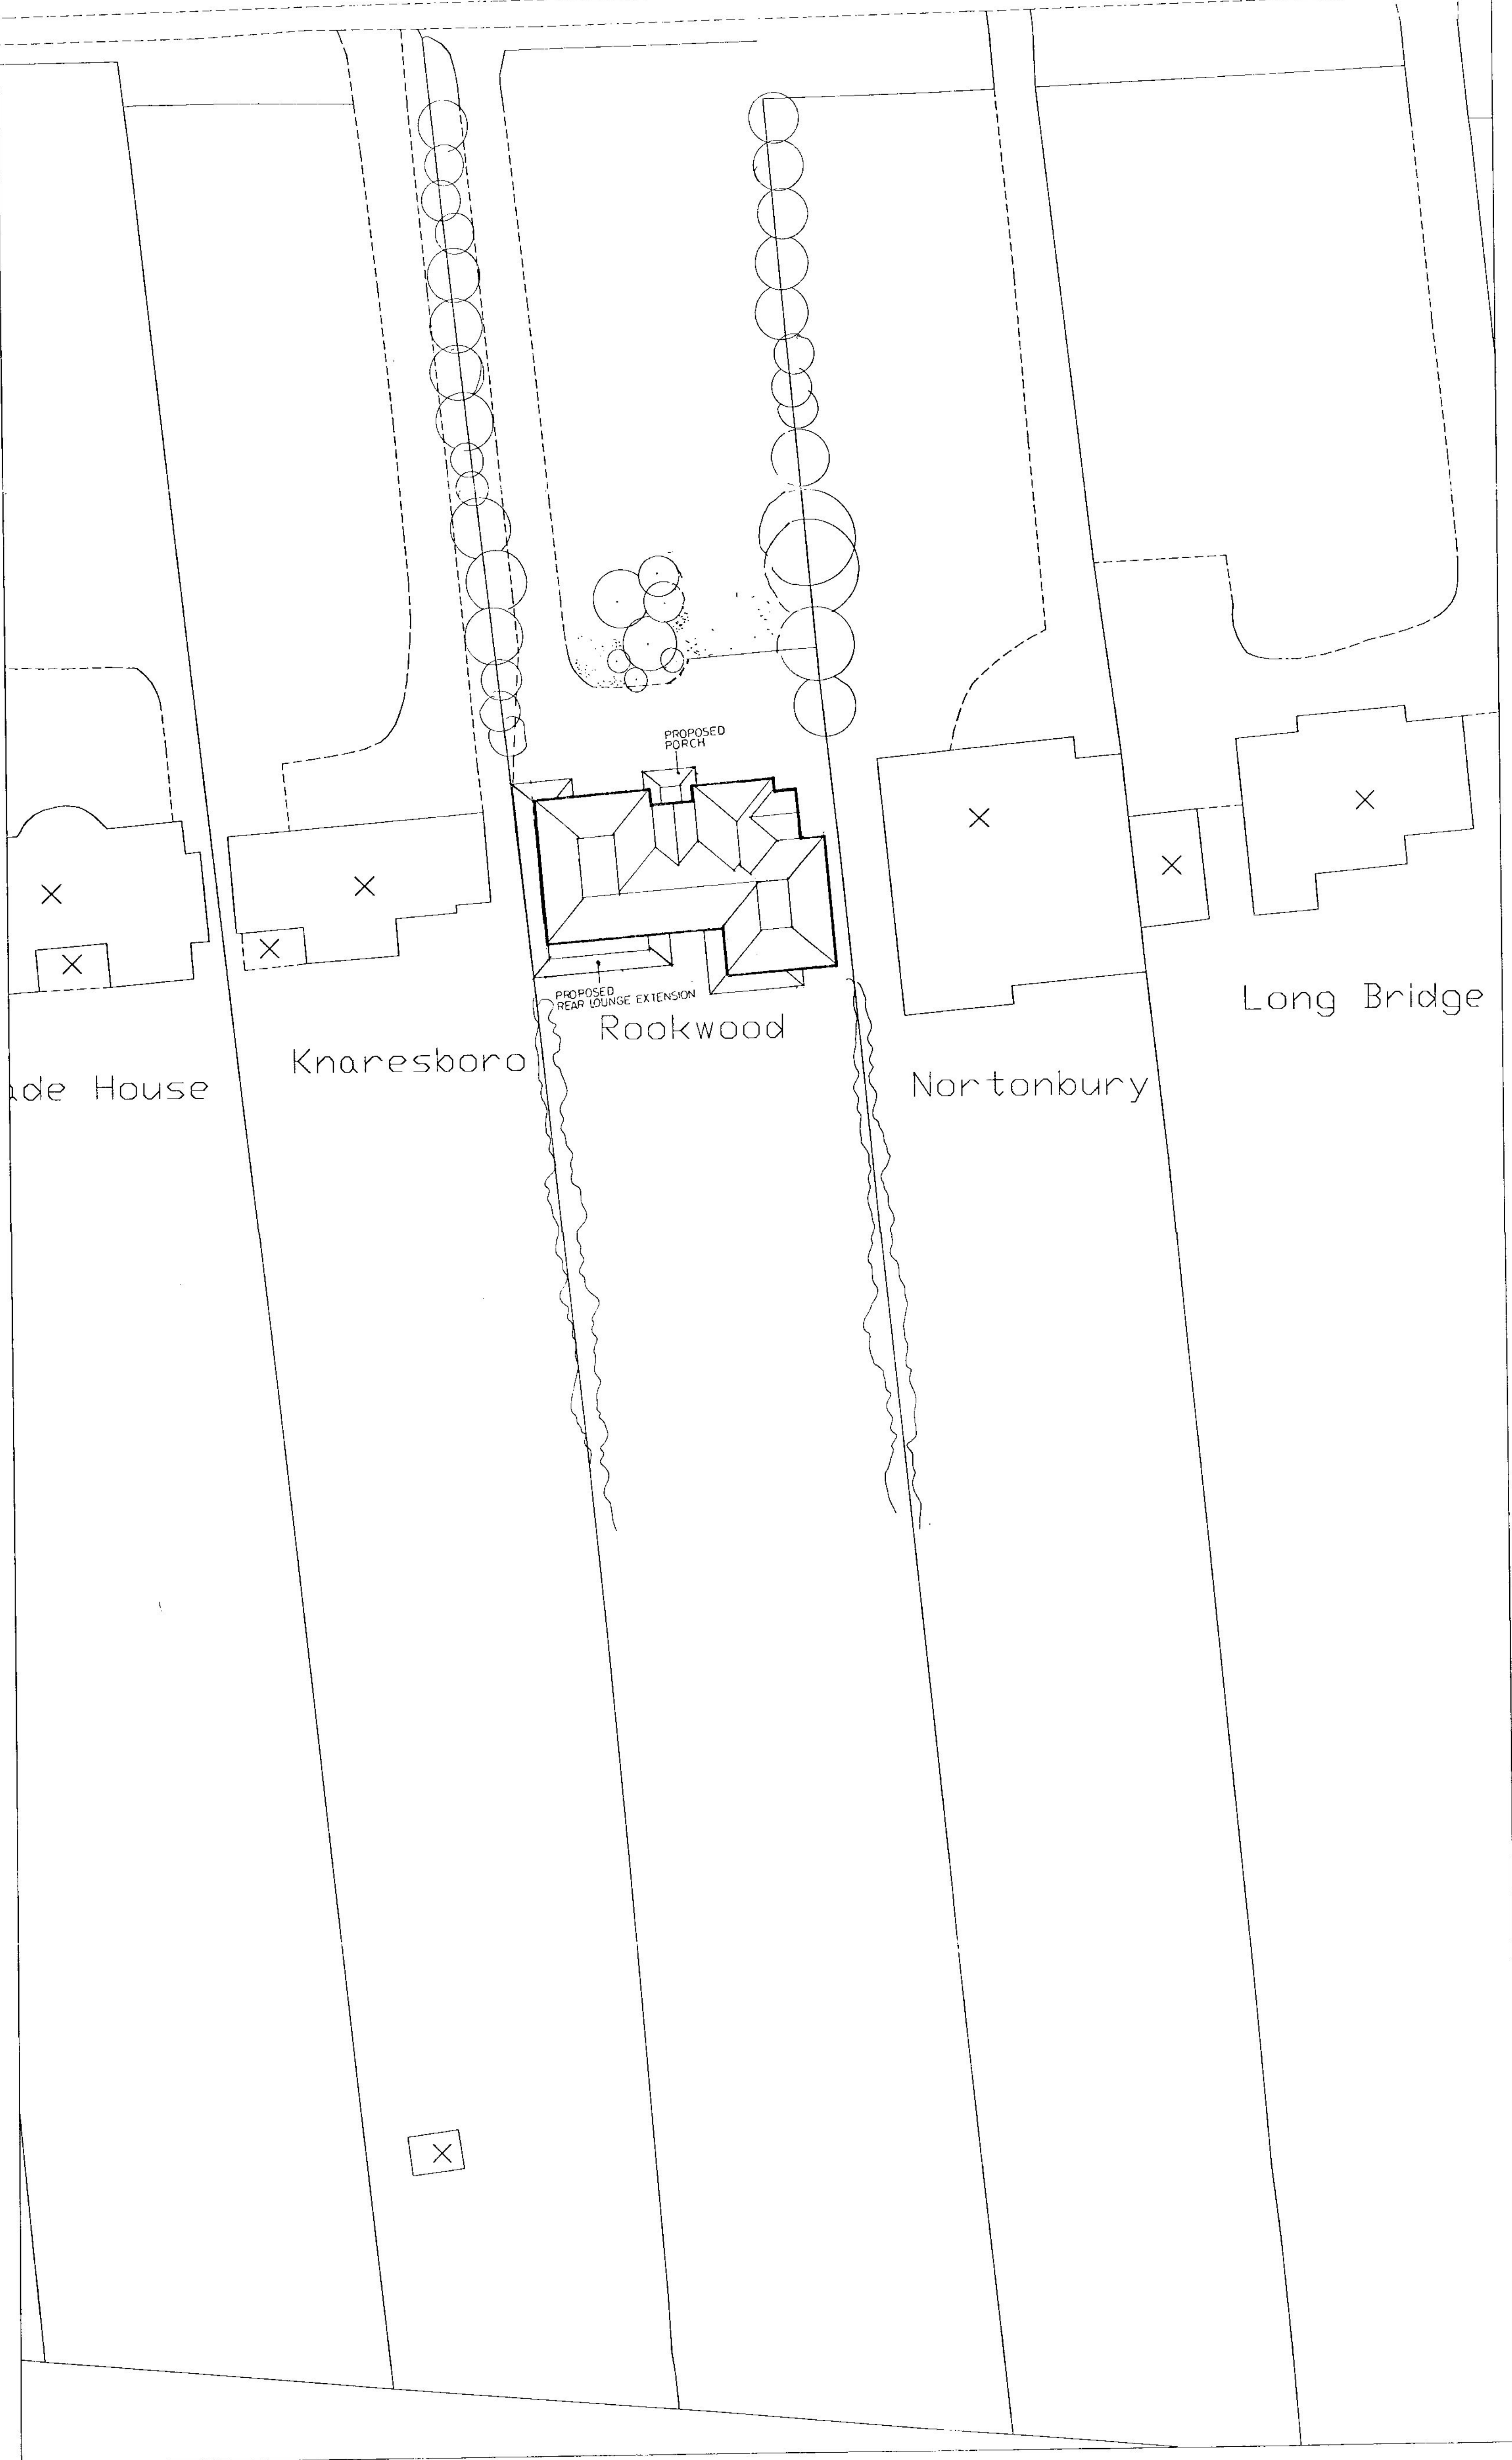

SITE PLAN
Scale 1:200

080705

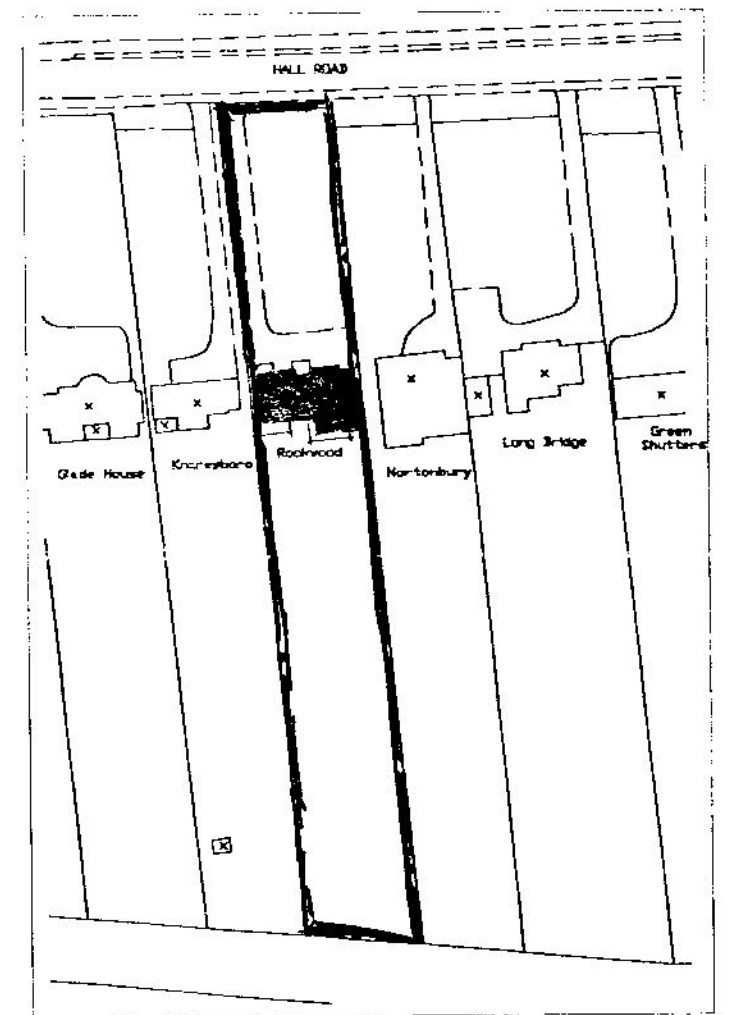

LOCATION PLAN
Scale 1:1250

**The Complete Building
Related Service**

STRUCTURAL AND MECHANICAL SURVEY AND REPORTS
ARCHITECTURAL DESIGN, PLANNING, APPROVALS
AND DETAILS
PARTY WALL WORK

**Brian Davison
Associates**

25 Galton Road, Westcliff-on-Sea
Essex, SS0 0LE
Tel: 01702 394496 Fax: 01702 394499

Project:
Proposed Site Plan
of "Rookwood"
Hall Lane, Rochford
Essex

Client:
.....

Drawing:
Site Plan

Scale: 1:200 Drawn by: A.D. Date: May 2005

Drg no:
938/ S1

