

12/00230/kac

03 MAY 2012


ROCHFORD D.C.
APPROVED PLAN

N.B. This decision has been issued as a SPLIT DECISION. The development on this plan shown hatched is not considered to be permitted development. See decision letter.



Ordnance Survey (c) Crown Copyright 2012. All rights reserved. Licence number 100020449

EXISTING SITE PLAN

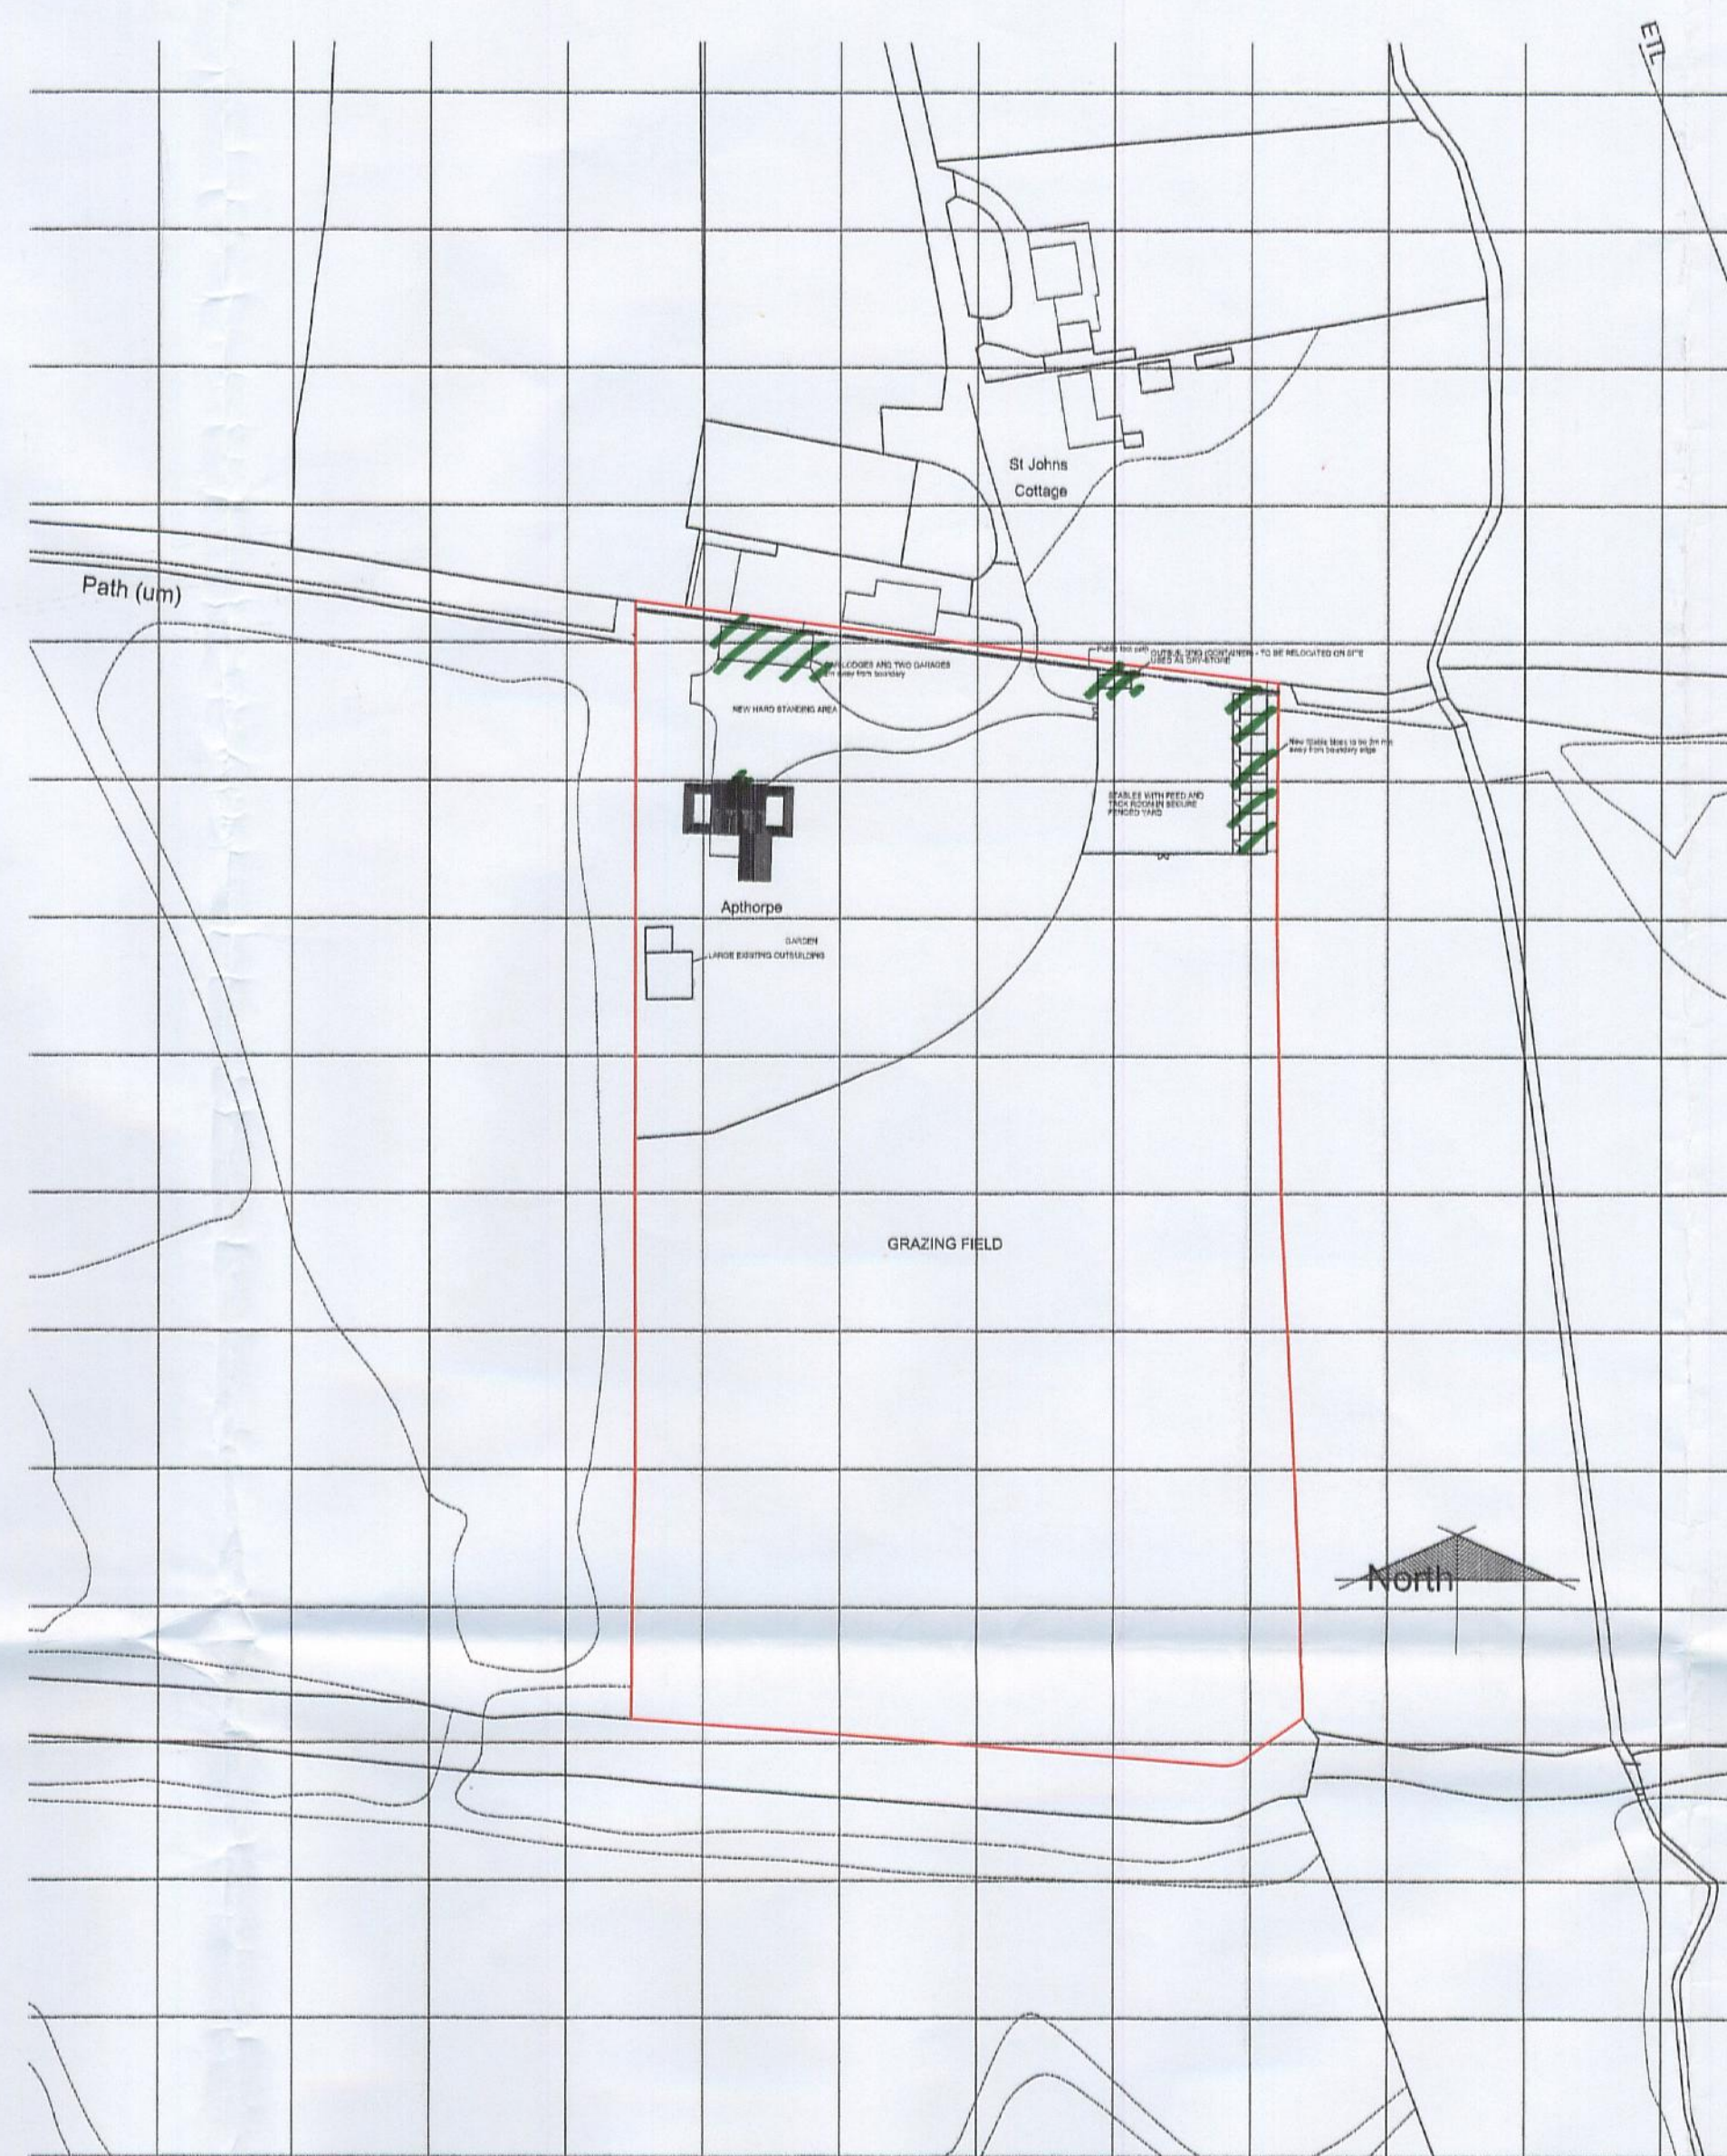

Ordnance Survey (c) Crown Copyright 2012. All rights reserved. Licence number 100020449

PROPOSED SITE PLAN

A - Notes amended as boundary fence existing, outbuilding notes amended.

ALL DIMENSIONS TO BE CHECKED ON SITE - ANY INCONSISTENCIES DISCUSS WITH CLW

CLIENT:
Mr & Mrs Marney

LOCATION:
APTHORPE
ST JOHNS DRIVE
RAYLEIGH
ESSEX
SS6 9EU

PROJECT:
SITE PLAN

EXISTING AND PROPOSED

DRAWN: CHECKED:

SCALE: 1:1250 @ A1 DATE: FEB 2012

DRAWING No: 12-02-004 rev A REV: