


Existing Rear Elevation

Existing Side Elevation

Existing Elevations  
Scale 1:100

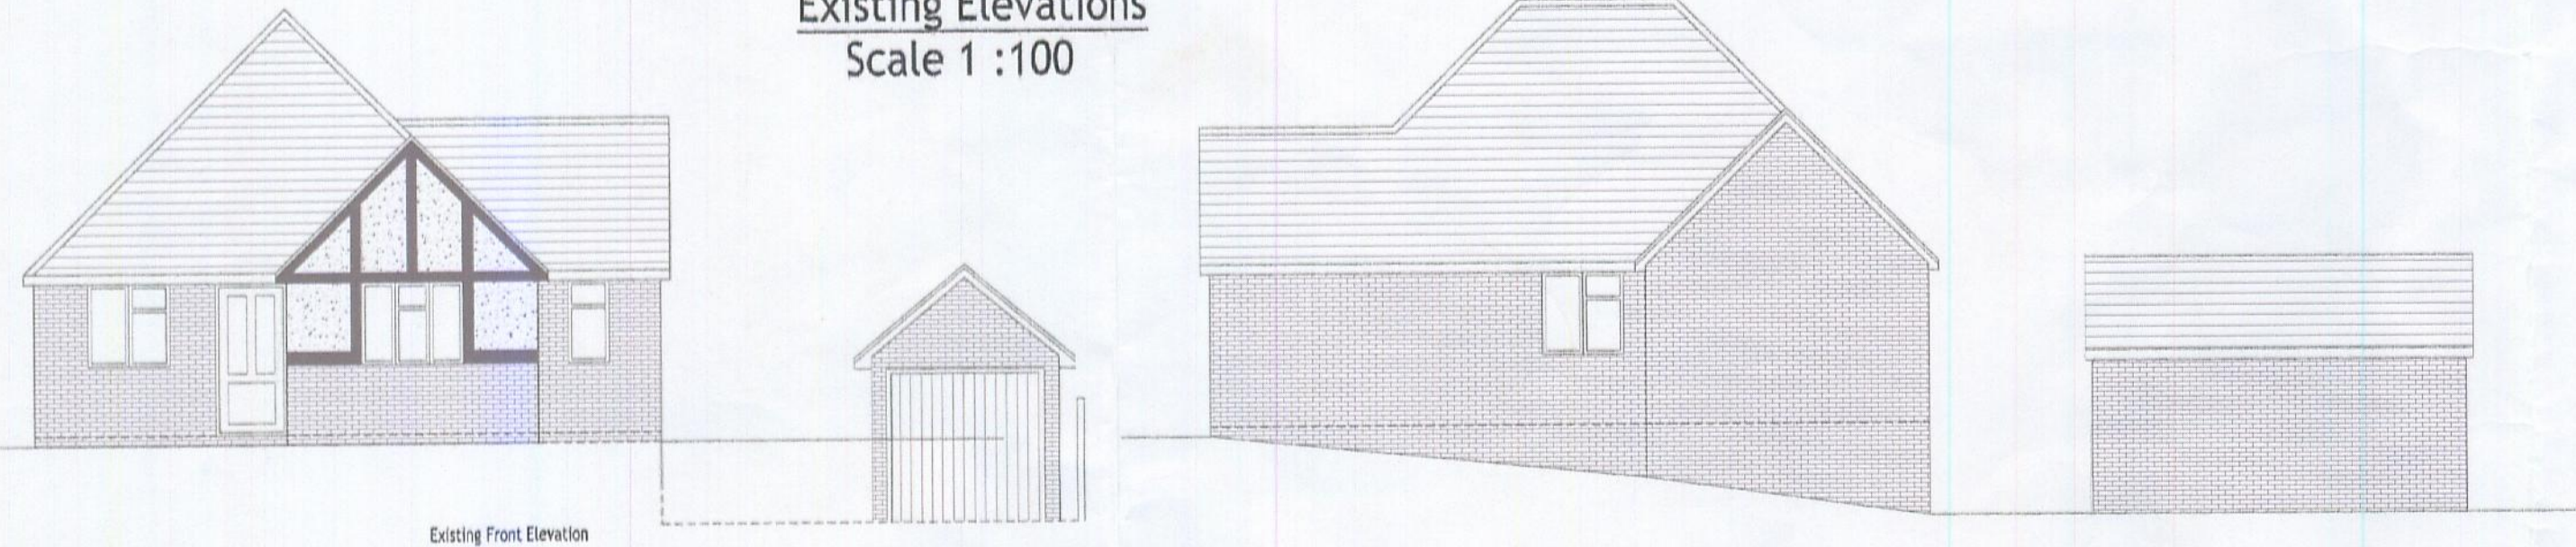


Existing Front Elevation


Existing Side Elevation




Block Plan  
Scale 1:200

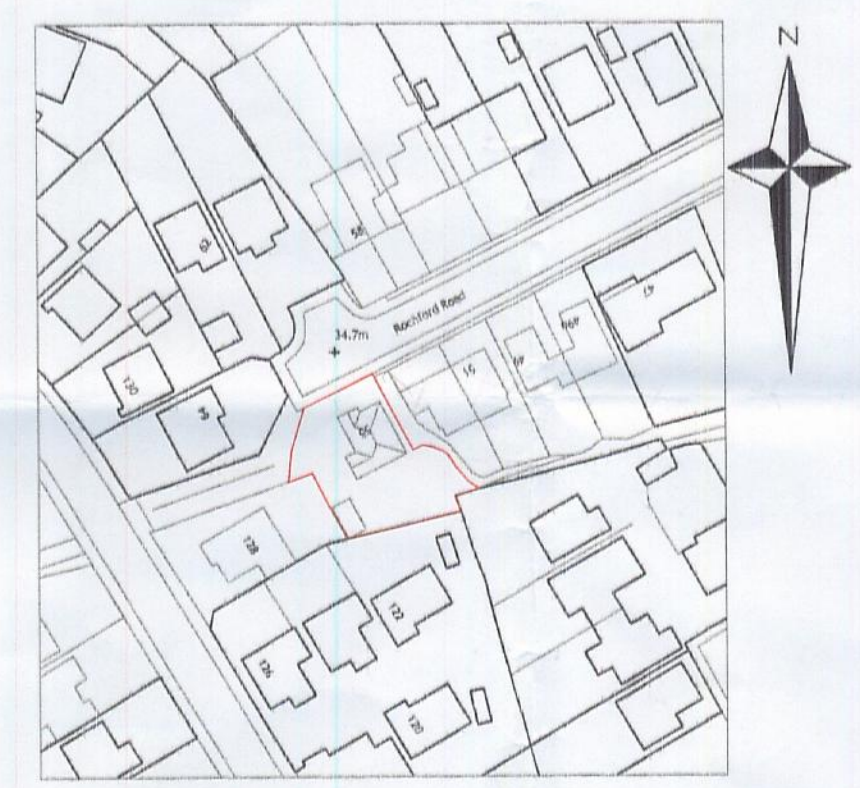

Site Location Plan  
Scale 1:1250

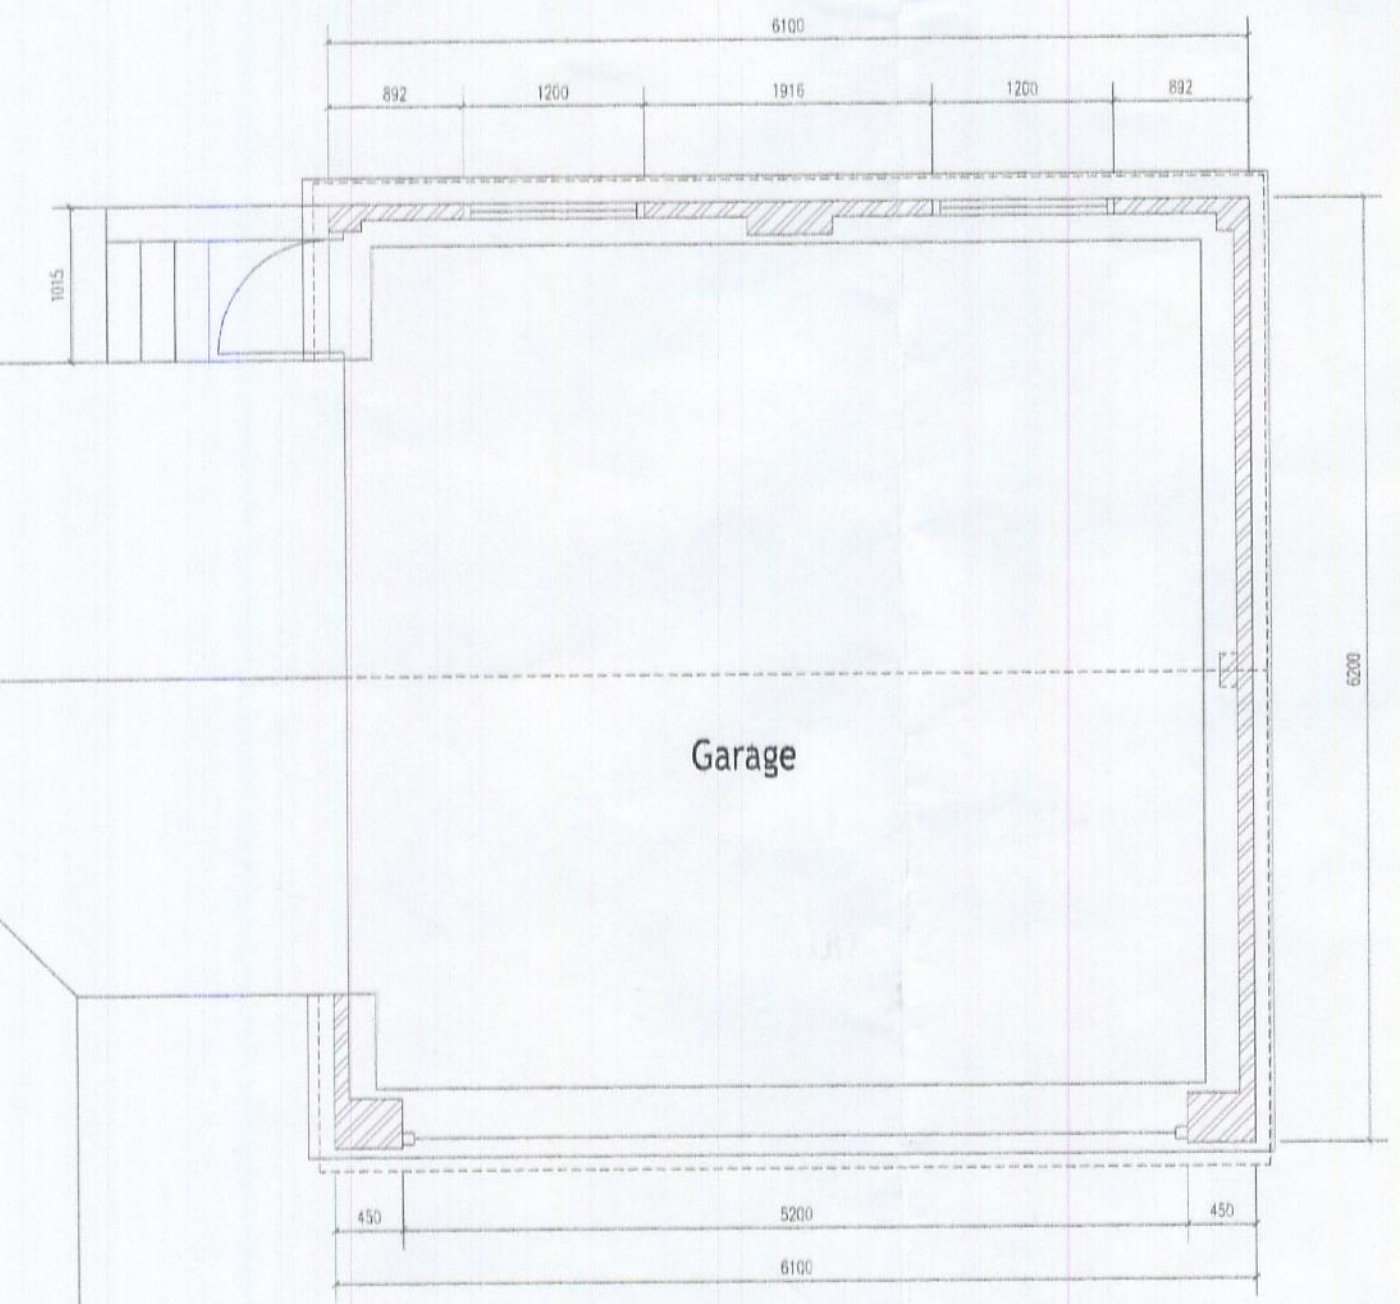


Proposed Floor Plans  
Scale 1:50

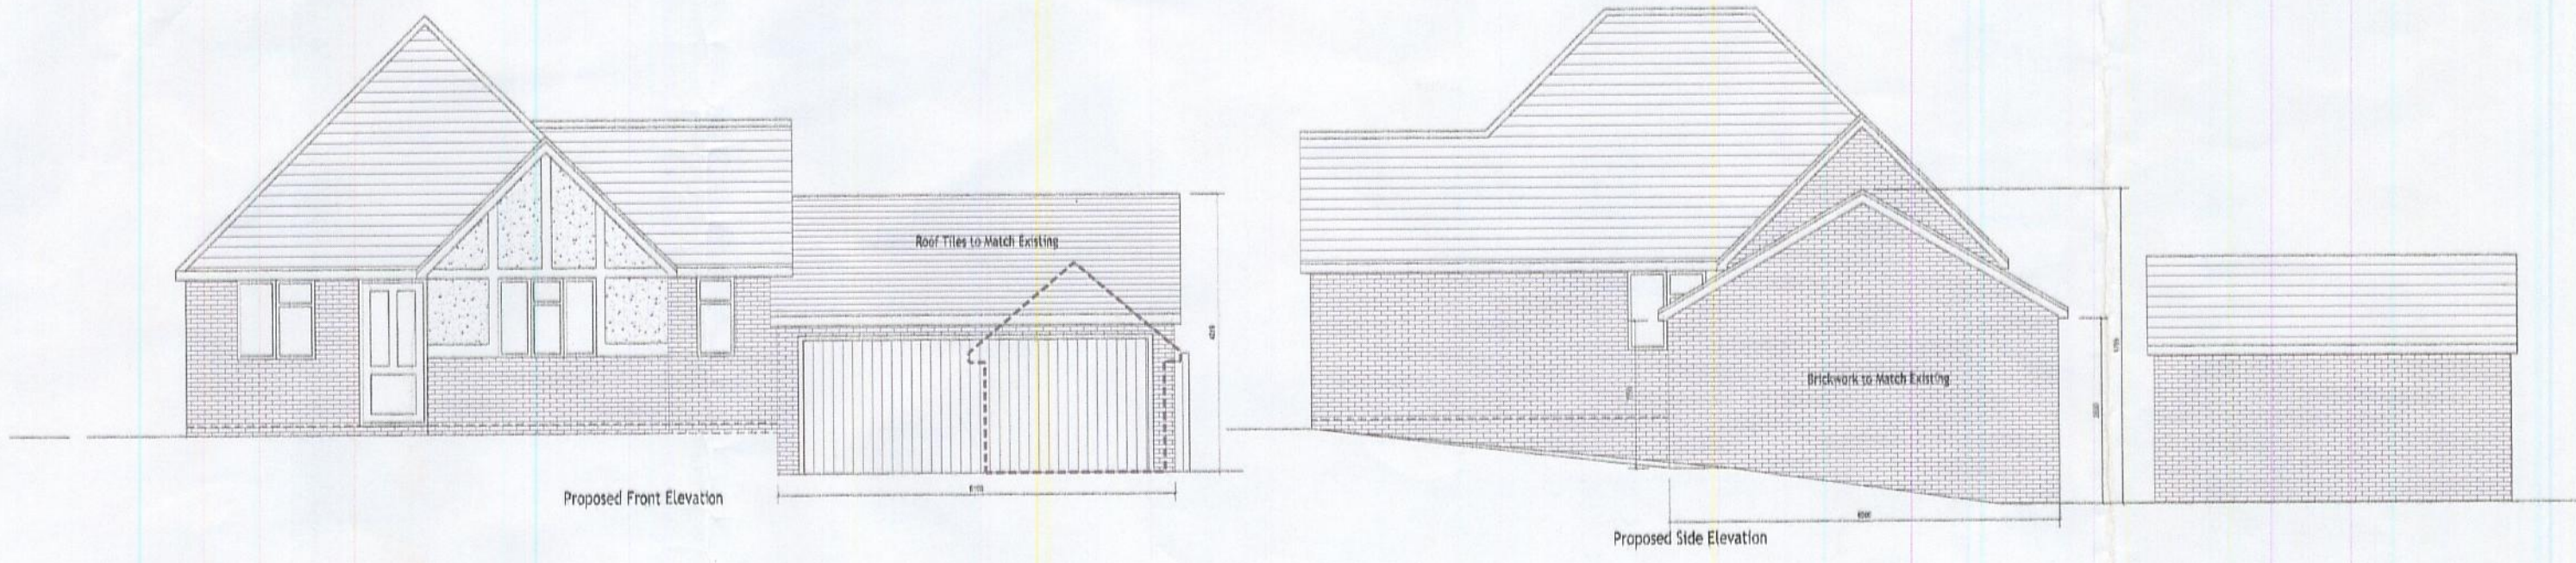

Proposed Front Elevation

Proposed Side Elevation

Proposed Elevations  
Scale 1:100

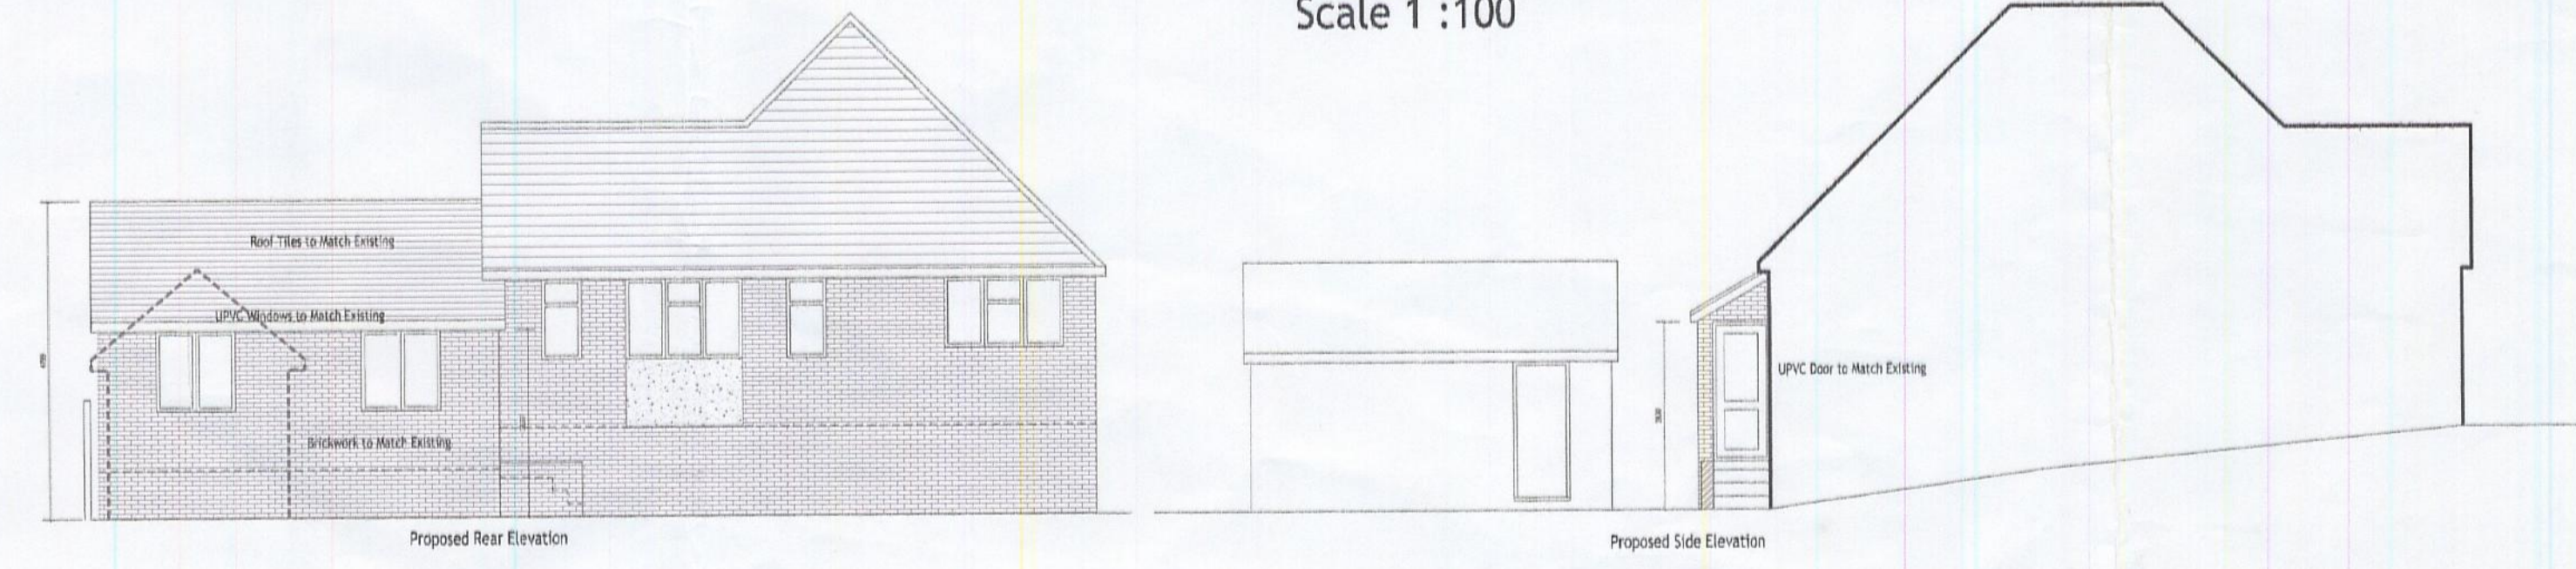

Proposed Rear Elevation

Proposed Side Elevation

General Notes

Do Not Scale From These Drawings

The Contractor is responsible for checking all dimensions on site prior to commencement of the works with any errors being reported to Kevin Wise Planning as soon as possible.

Any construction work carried out prior to receiving all necessary approvals for Planning/Building Regulations is entirely at the householders / Clients risk.

All building work to be completed to the satisfaction of the Local Authority Building Control Officer and in accordance with the current Building Regulations and as such additional unforeseen building works may be required on site.

The Contractor shall inspect all adjoining properties which may be affected by the works prior to the commencement of works and record and report with the owner any defects.

The Contractor shall be entirely responsible for the security, strength and stability of the building during the course of the works.

Drawings are produced for the purposes of obtaining Building Regulations Approvals only and DO NOT constitute full working drawings.

All Drawings are the copyright of Kevin Wise Planning. This drawings may not be copied or reproduced without prior written permission.

No.	Revision/Issue	Date

RECEIVED  
26.07.2012  
Support Services

PDL Architecture  
The Studio  
2 Greenshanks, Iwade  
Sittingbourne  
Kent ME9 8PY  
Telephone: 01795 858089  
Mobile: 07515 404259  
Email: info@planningdrawingsonline.co.uk  
www.planningdrawingsonline.co.uk

Project Name and Address  
Proposed Garage  
55 Albert Road, Rochford, Essex.  
Planning Application Drawing

Drawing Number  
1978 - GA - 100  
Date  
July 2012  
Scale  
As Shown