


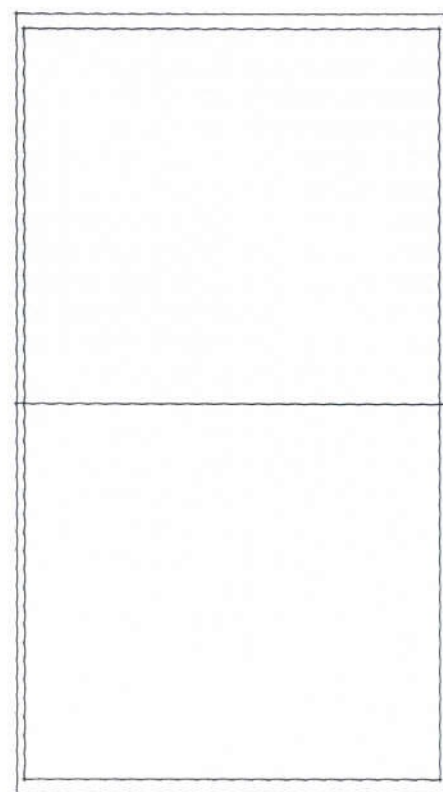

Roof Plan




Front Elevation


Side Elevation

Lifetime Homes Legend


-  Bedroom movement space 750mm x 1500mm
-  Bathroom movement space
-  Route of Hoist
-  1200mm Dia movement space
-  1700mm x 1400mm movement space
-  1500mm Dia movement space
-  Through the floor lift (min 1000mm x 1500mm)

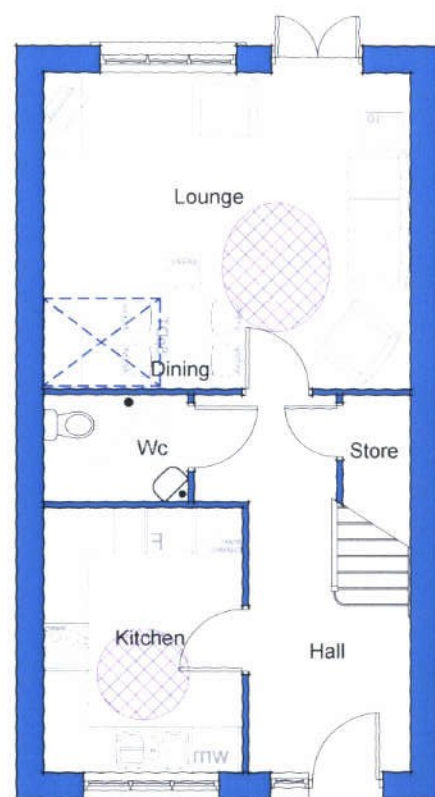

Ground Floor

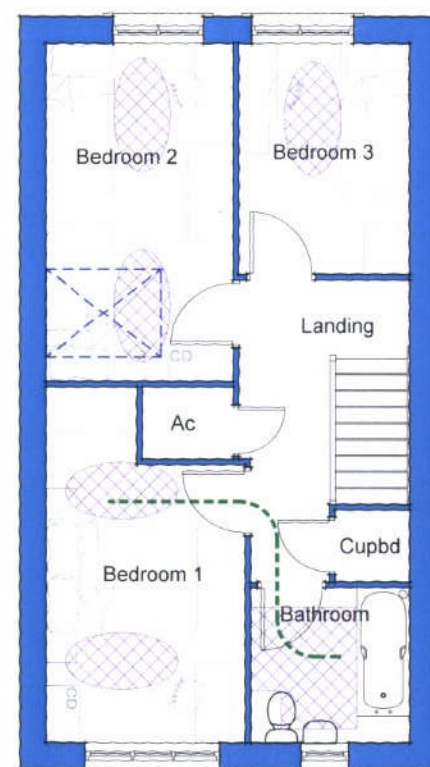

First Floor

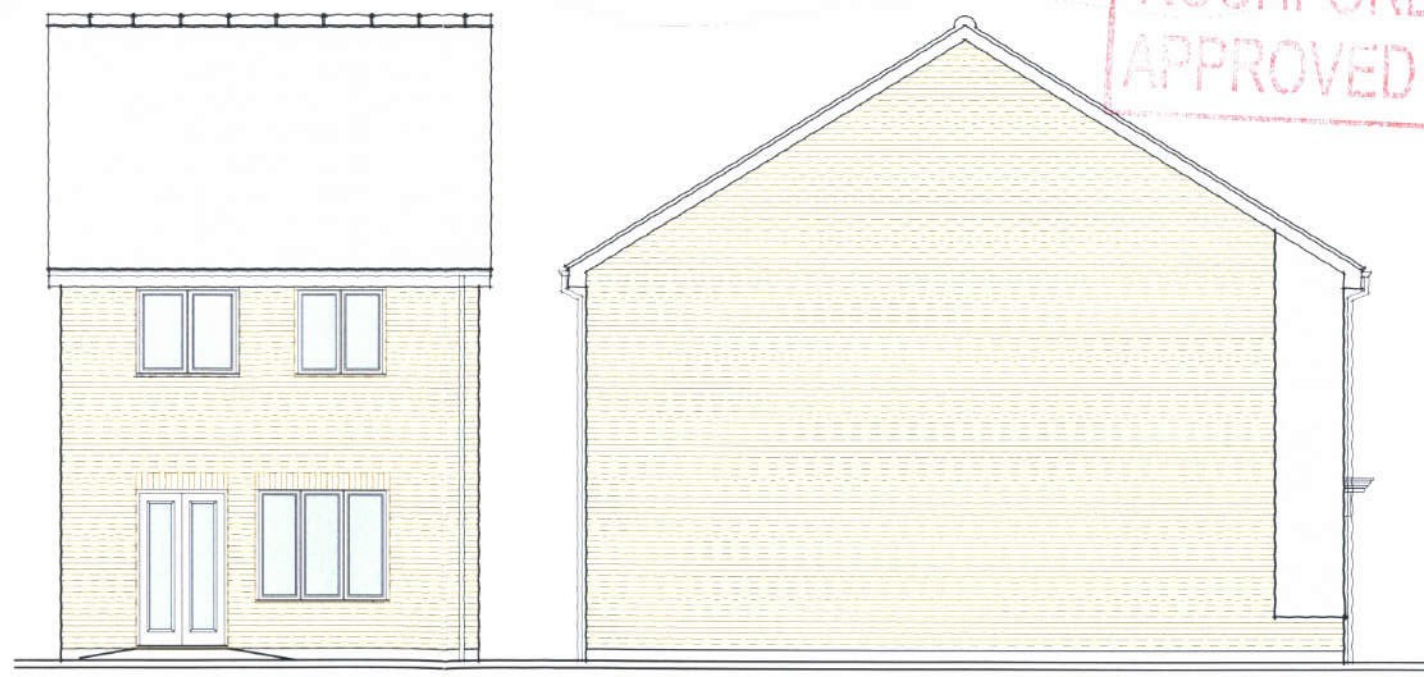

Rear Elevation

Side Elevation

Project:-
Former Eon Site,
London Road
Rayleigh
Description:-
House type :-Ha3BD
Proposed Elevation & Floor Plans



Bellway Homes Essex
Bellway House,
1 Rainsford Road,
Chelmsford, Essex,
CM1 2PZ.

Scale:-
1-100 @ A3

Drg no:-
Bw100-50-29

Tel: 01245 - 259989
Fax: 01245 - 259996

Date:-
Nov 2011

Revision:-
B

Single Garage :- Sg1

12/00363/6L



Front Elevation

Side Elevation

Rear Elevation

Side Elevation

Single Garage :- Sg2




Front Elevation


Side Elevation

Rear Elevation


Side Elevation

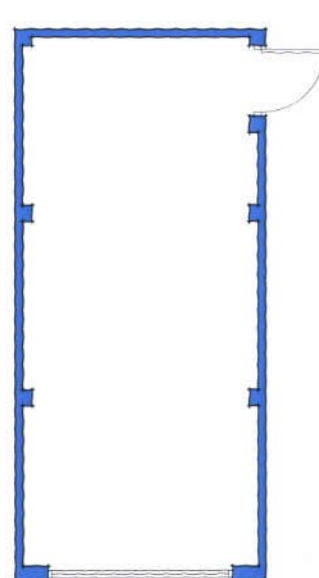

Floor Plan
Sg1 & 2

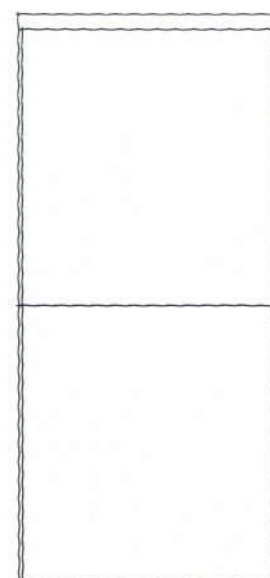

Roof Plan Sg1

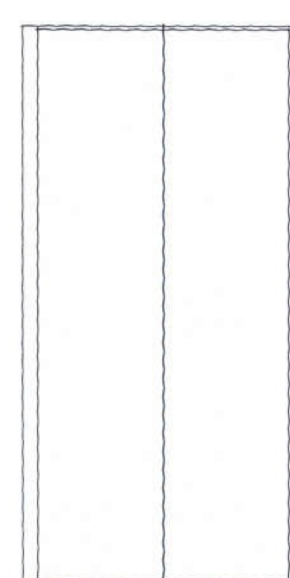

Roof Plan Sg2

Project:-

Former Eon Site,
London Road
Rayleigh

Description:-

Garage Sg1 & 2

Proposed Elevation & Floor Plans



Bellway Homes Essex
Bellway House,
1 Rainsford Road,
Chelmsford, Essex,
CM1 2PZ.

Tel: 01245 - 259989
Fax: 01245 - 259996

Scale:-
1-100 @ A3


Date:-
Nov 2011

Drg no:-
Bw100-50-30


Revision:-
00

www.bellway.co.uk


Single Garage :- Sg3

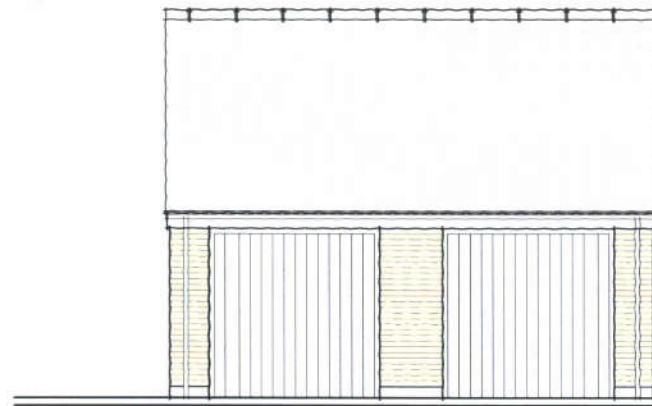

Front Elevation

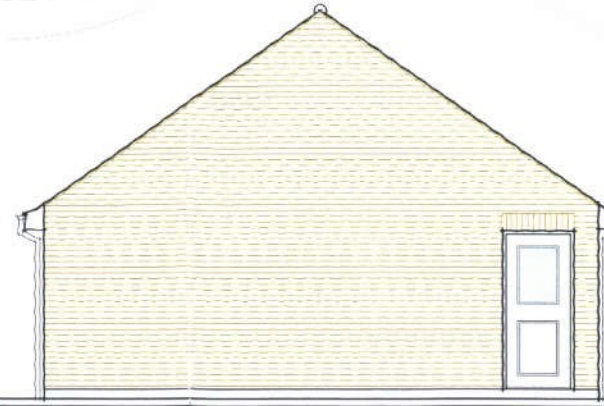


Side Elevation

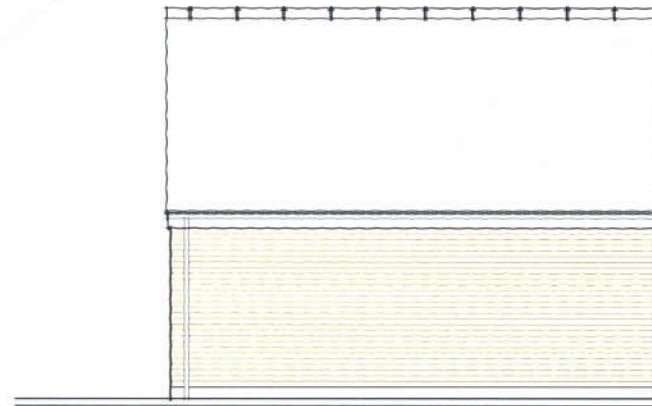


Rear Elevation



Side Elevation

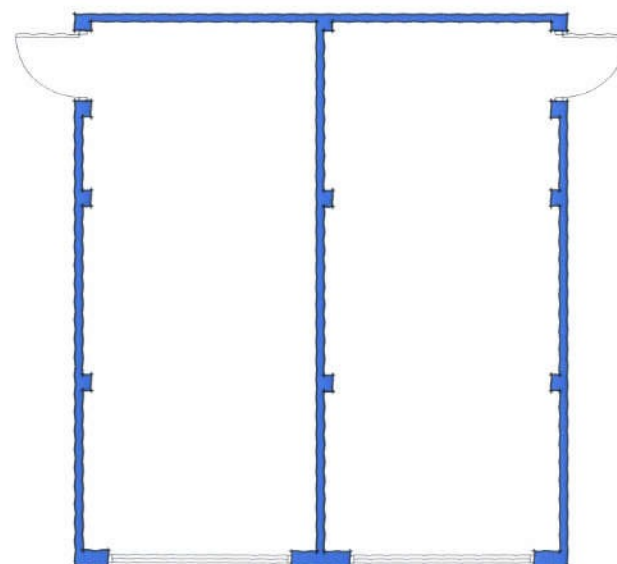

Floor Plan

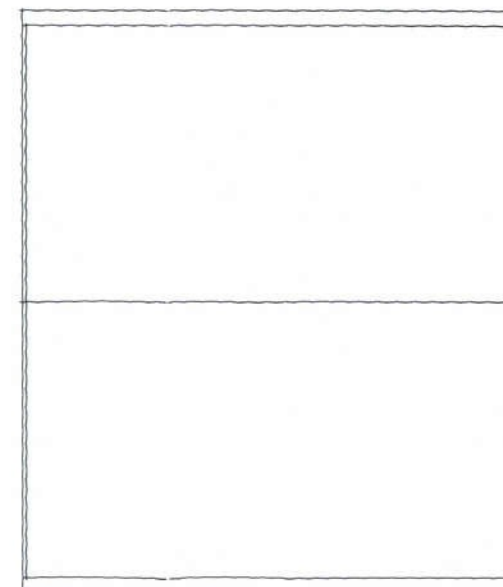

Roof Plan

Project:-
Former Eon Site,
London Road
Rayleigh
Description:-
Garage Sg3
Proposed Elevation & Floor Plans



Bellway Homes Essex
Bellway House,
1 Rainsford Road,
Chelmsford, Essex,
CM1 2PZ.

Tel: 01245 - 259989
Fax: 01245 - 259996

Scale:-
1-100 @ A3

Date:-
Nov 2011

Drg no:-
Bw100-50-31

Revision:-
00


Single Garage :- Sg4

12/00363/6u


11 JUN 2012

0 2.5 5 Metres


ROCHFORD D.C.
APPROVED PLAN

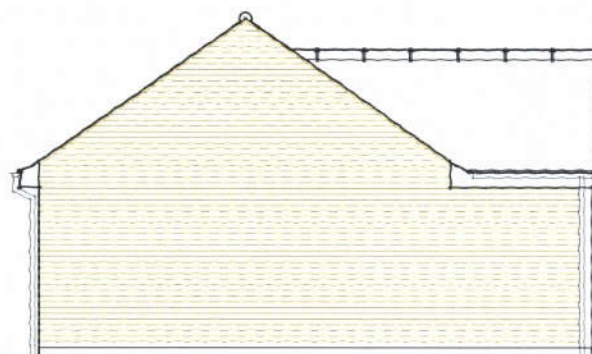


Side Elevation

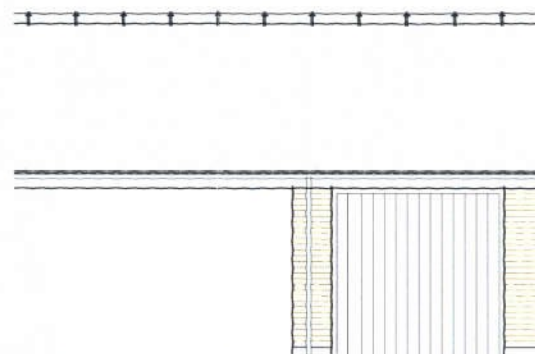


Front Elevation

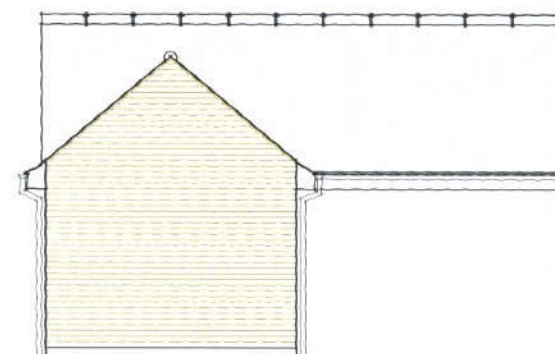

Rear Elevation

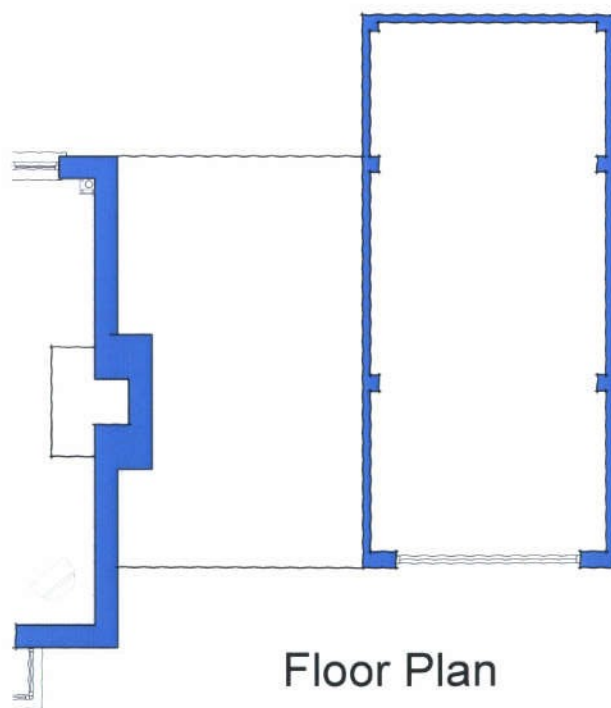

Floor Plan

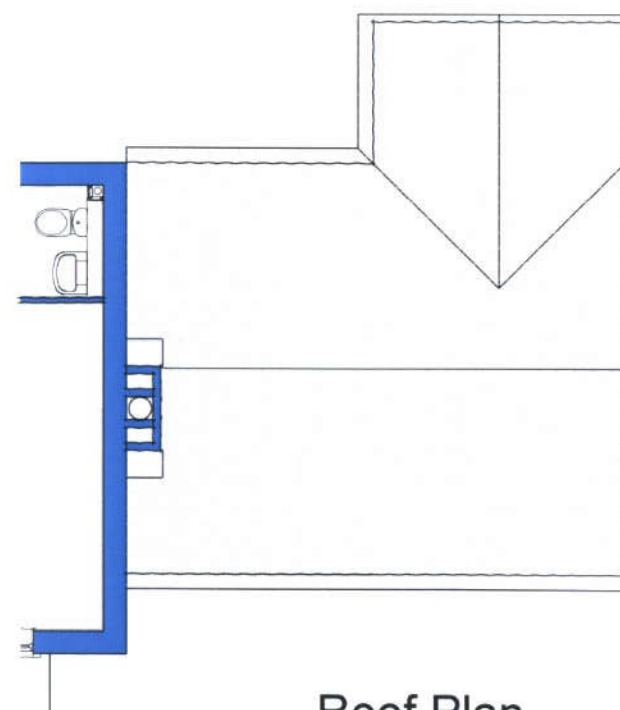

Roof Plan

Project:-
Former Eon Site,
London Road
Rayleigh
Description:-
Garage Sg4
Proposed Elevation & Floor Plans



Bellway Homes Essex
Bellway House,
1 Rainsford Road,
Chelmsford, Essex,
CM1 2PZ.

Tel: 01245 - 259989
Fax: 01245 - 259996

Scale:-
1-100 @ A3


Date:-
Nov 2011

Drg no:-
Bw100-50-32

Revision:-
00


www.bellway-homes.co.uk

Carport:- Cp1

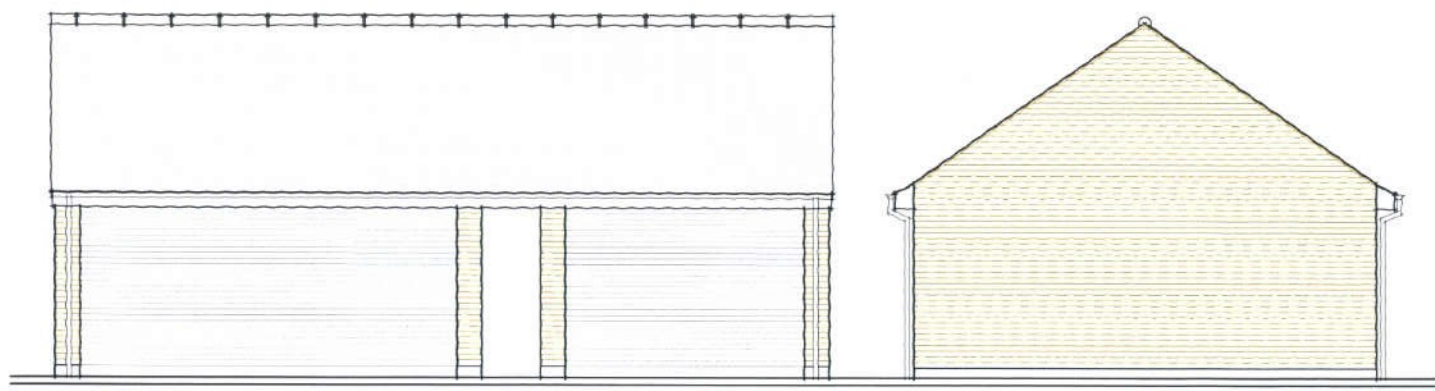


Front Elevation

Side Elevation

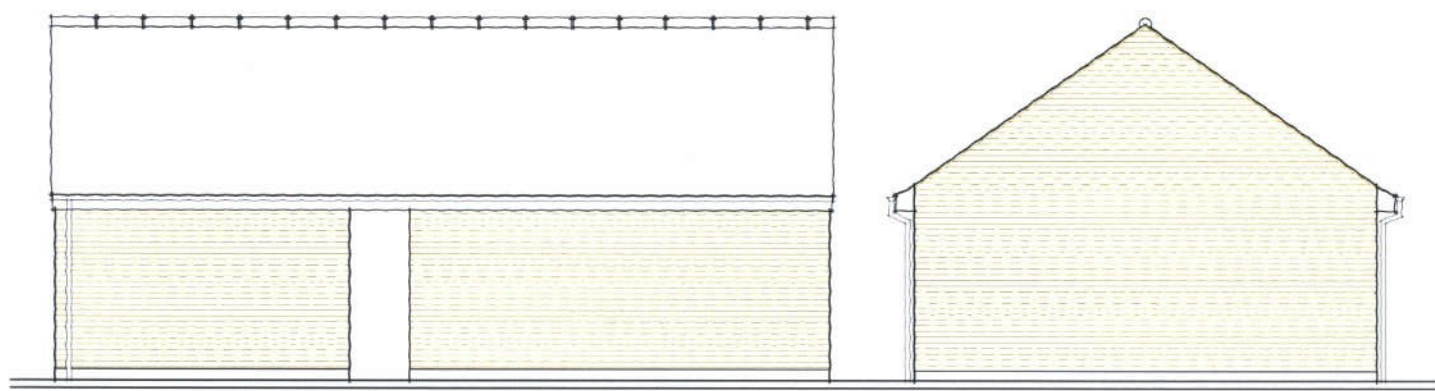


Rear Elevation

Side Elevation

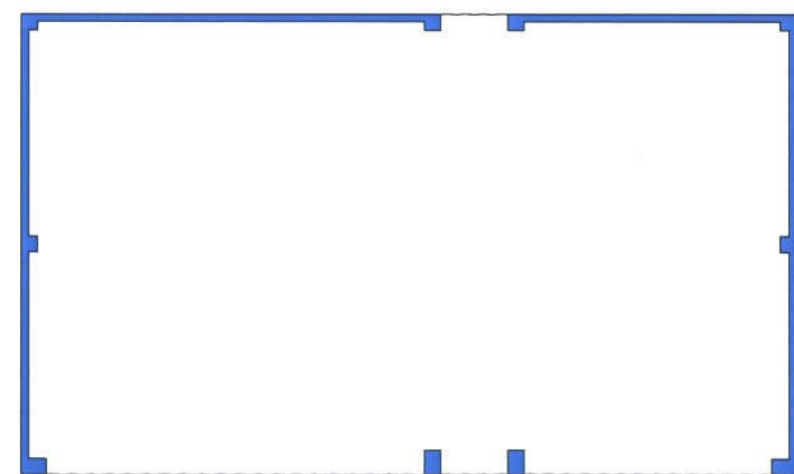

Floor Plan

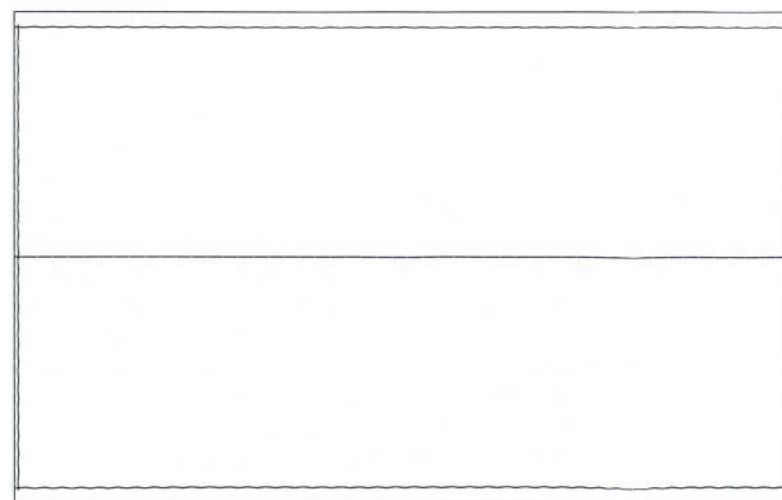

Roof Plan


12/00363/0

2.5

5 Metres

Carport:- Cp2


11 JUN 2012

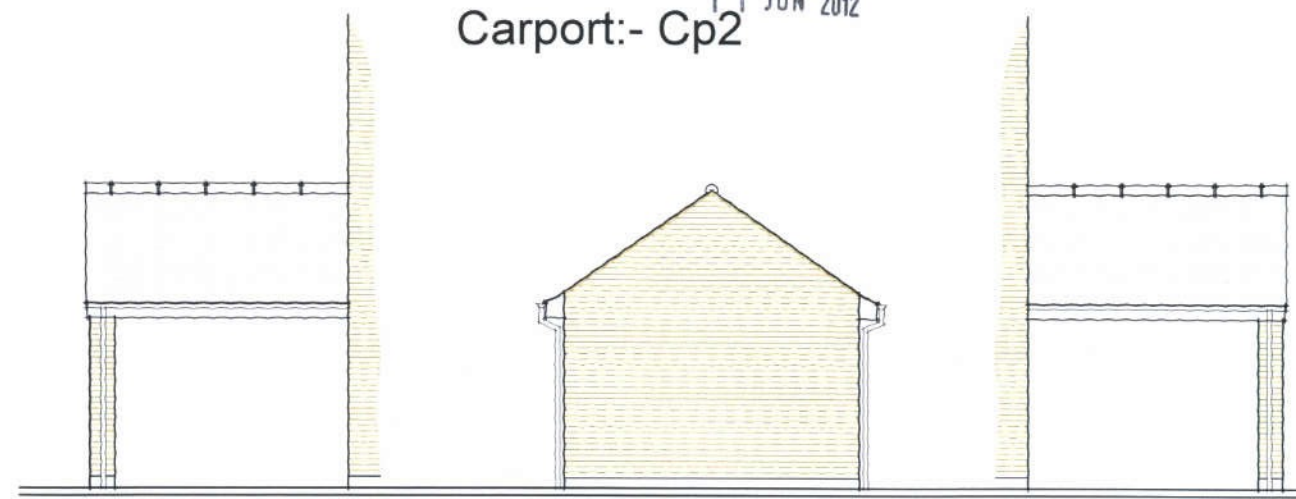

Front Elevation

Side Elevation

Rear Elevation

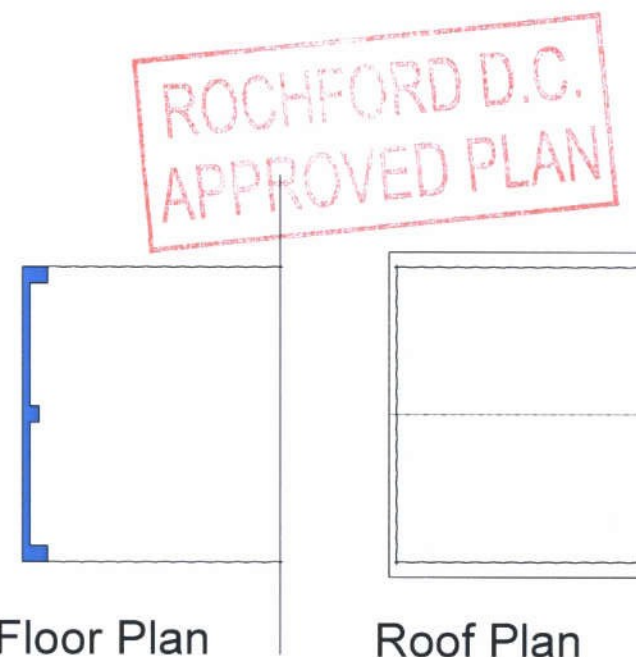

Floor Plan

Roof Plan

Plots 23 & 24

Project:-

Former Eon Site,
London Road
Rayleigh

Description:-

Carport Cp 1 & 2

Proposed Elevation & Floor Plans



Bellway Homes Essex
Bellway House,
1 Rainsford Road,
Chelmsford, Essex,
CM1 2PZ.

Tel: 01245 - 259989
Fax: 01245 - 259996


Scale:-
1-100 @ A3

Date:-
Nov 2011

Drg no:-
Bw100-50-33


Revision:-
A

Carport:- Cp3

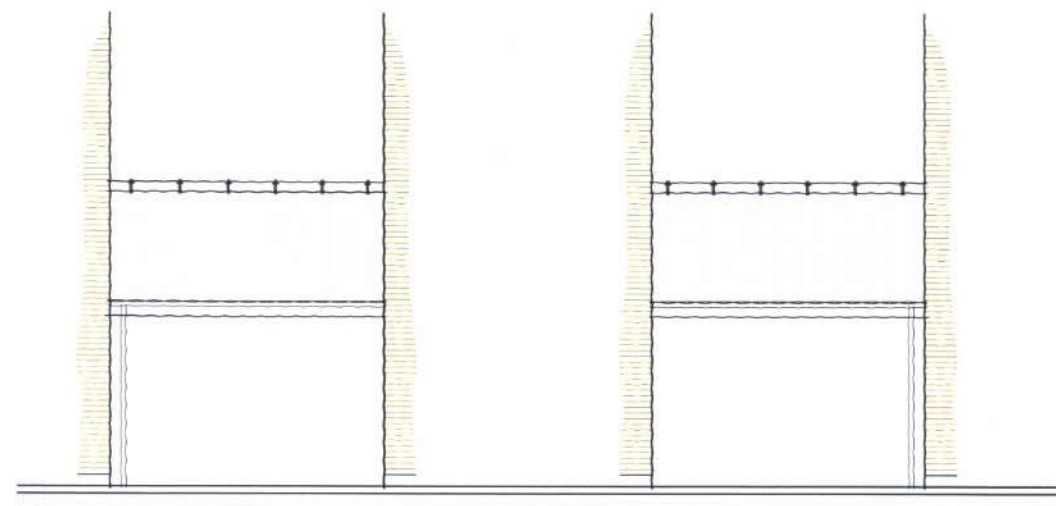


Front Elevation

Rear Elevation

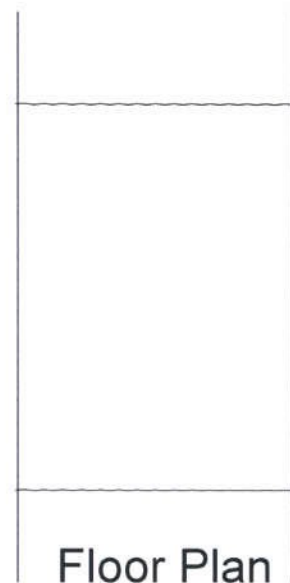


Floor Plan

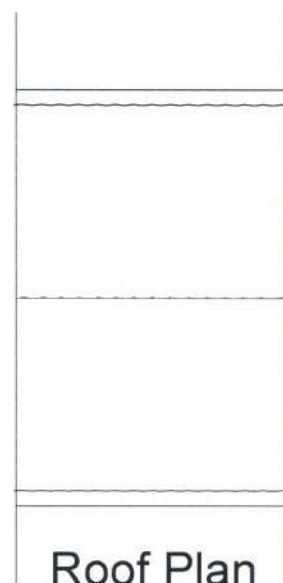

Roof Plan


Plots 17 & 58

Carport:- Cp4

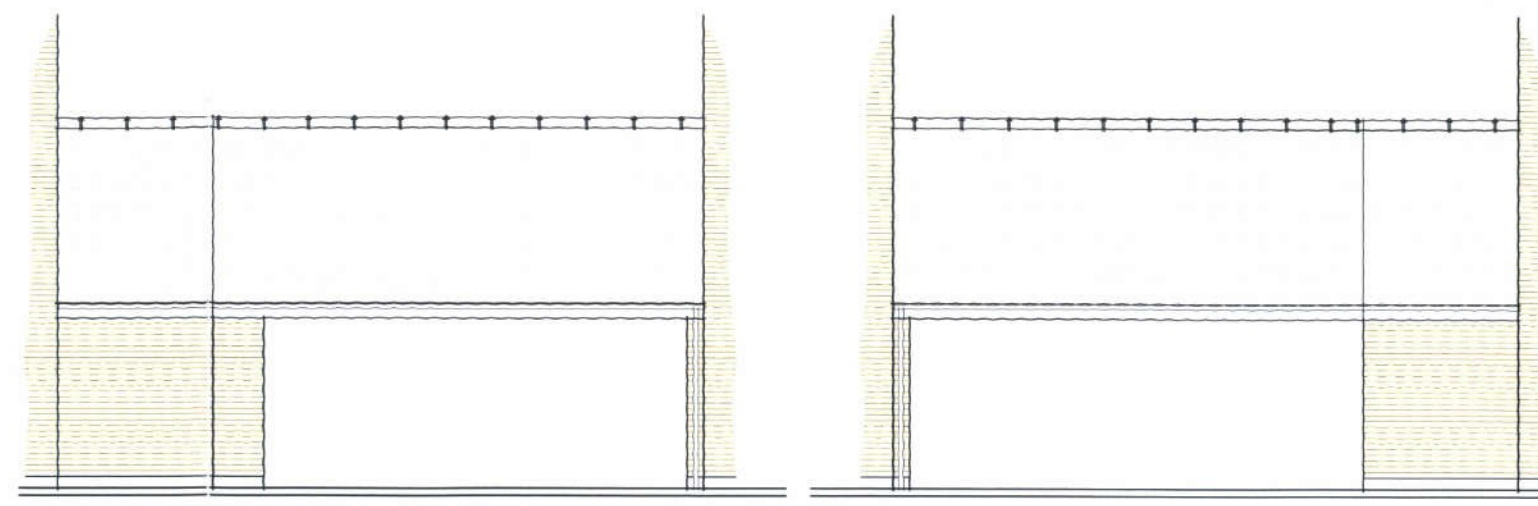


Front Elevation

Rear Elevation

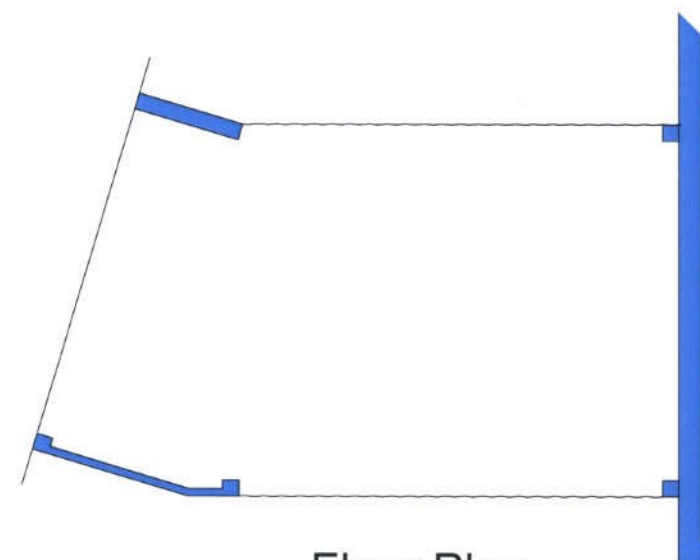

Floor Plan

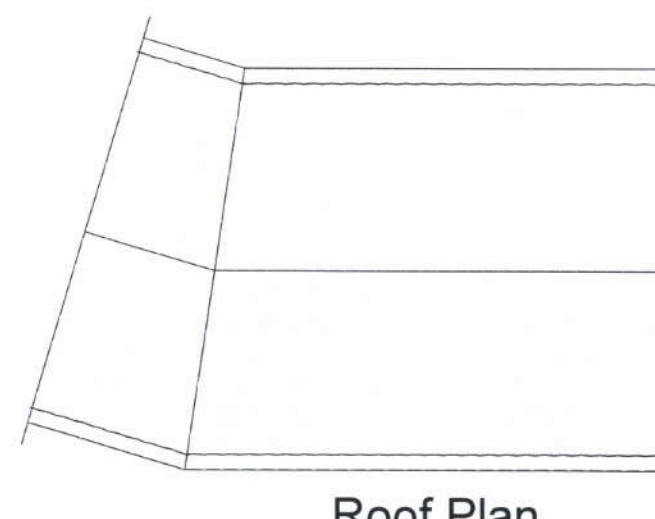

Roof Plan

Plots 34 & 35

12/00363/R
11 JUN 2012

0 2.5 5 Metres

Project:-
Former Eon Site,
London Road
Rayleigh
Description:-
Carport Cp3 & Cp4
Proposed Elevation & Floor Plans



Bellway Homes Essex
Bellway House,
1 Rainsford Road,
Chelmsford, Essex,
CM1 2PZ.
Tel: 01245 - 259989
Fax: 01245 - 259996

Scale:-
1-100 @ A3
Drg no:-
Bw100-50-34

Date:-
Nov 2011
Revision:-
A