

contractors are to check all levels and dimensions before work is put in hand, and any discrepancies are to be referred to the architects

REV	DATE	DESCRIPTION	DWN	CHKD
-----	------	-------------	-----	------

12/00398/REM

22 JUN 2012

ROCHFORD D.C.
APPROVED PLAN


RECEIVED
22.06.2012
Support Services




FRONT ELEVATION



SIDE ELEVATION

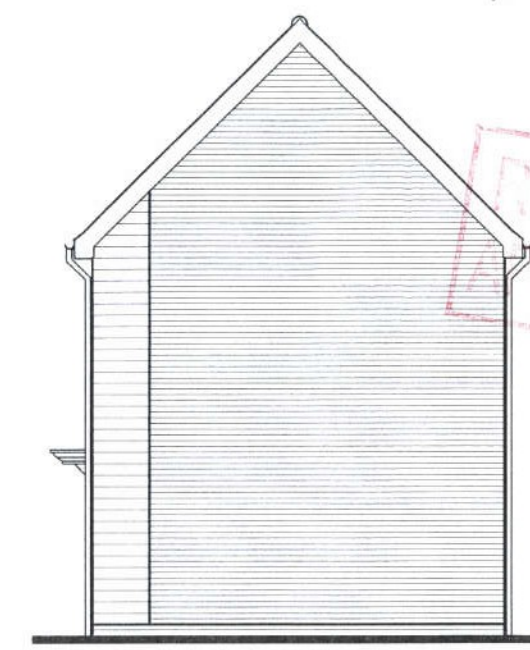

REAR ELEVATION

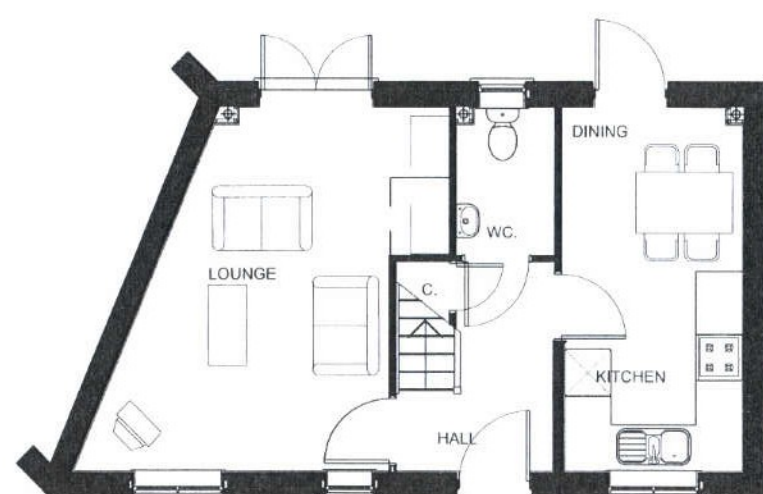

GROUND FLOOR PLAN



FIRST FLOOR PLAN

PLOTS:- 11, 13

BRAYS LANE, ROCHFORD, ESSEX.



LAP

Architects - Interior Designers Limited

GREAT BURSTEAD SCHOOL HOUSE, 70 LONDON ROAD,
BILLERICAY, ESSEX CM12 9LD
TEL: 01277 632306 FAX: 01277 632307 E-MAIL: admin@lap-architects.co.uk
www.lap-architects.com

project

Brays Lane,
Rochford,
Essex.

client

Bellway Homes (Eastern) Ltd.

drawing title

2 Bed.
York
Floor Plans & Elevations

drawing number 7606 / 27	revision
scale 1:100 @ A5	checked
drawn JAC	date 22.06.12

This drawing is the property of LAP Architects - Interior Designers Ltd. and must not be copied or reproduced in any way without the written permission of LAP Architects - Interior Designers Ltd.
Copyright © LAP Architects - Interior Designers Ltd.