



FRONT ELEVATION
1:100




SIDE ELEVATION
1:100




REAR ELEVATION
1:100




SIDE ELEVATION
1:100

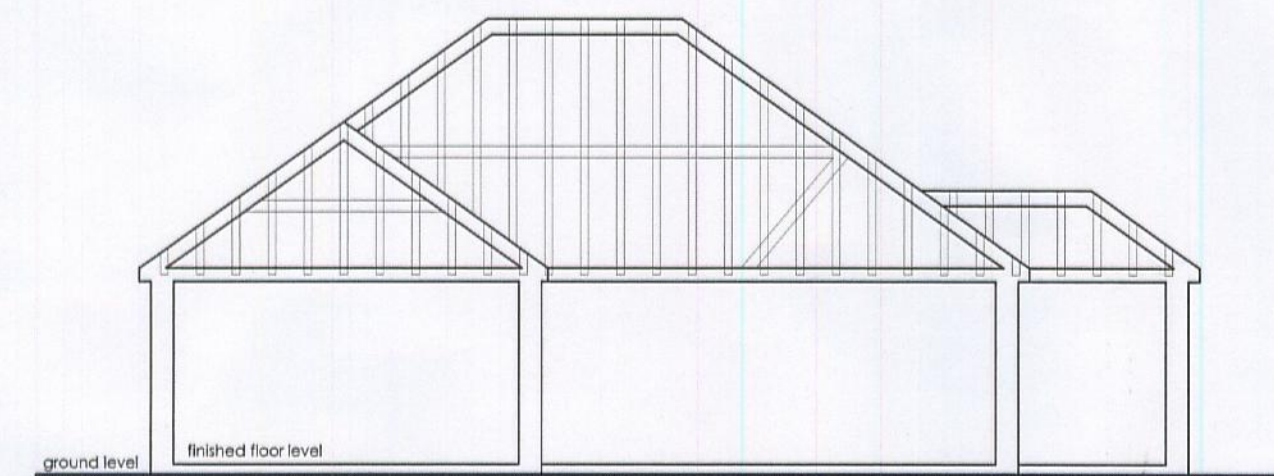


PROPOSED INDICATIVE SECTION
1:100

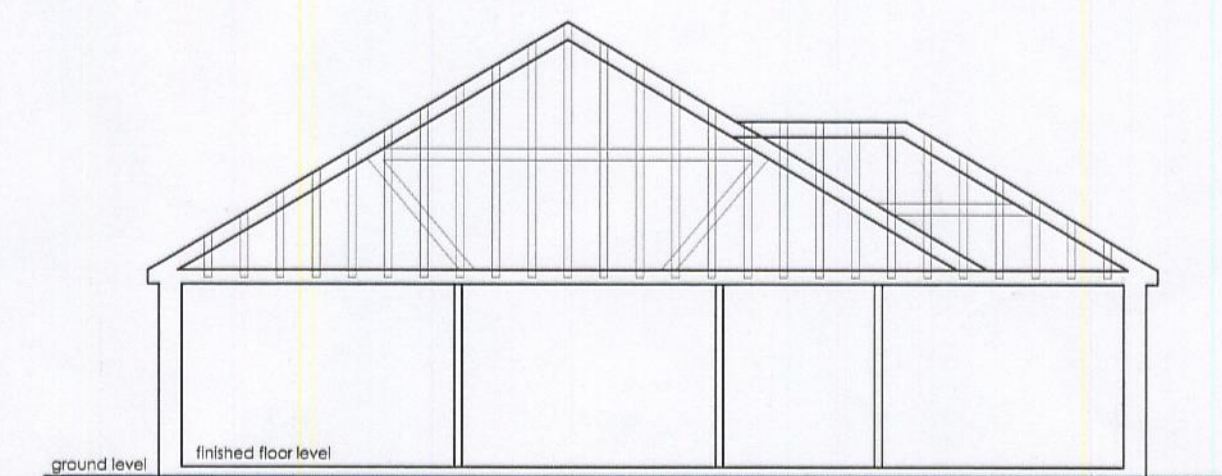

PROPOSED INDICATIVE SECTION
1:100

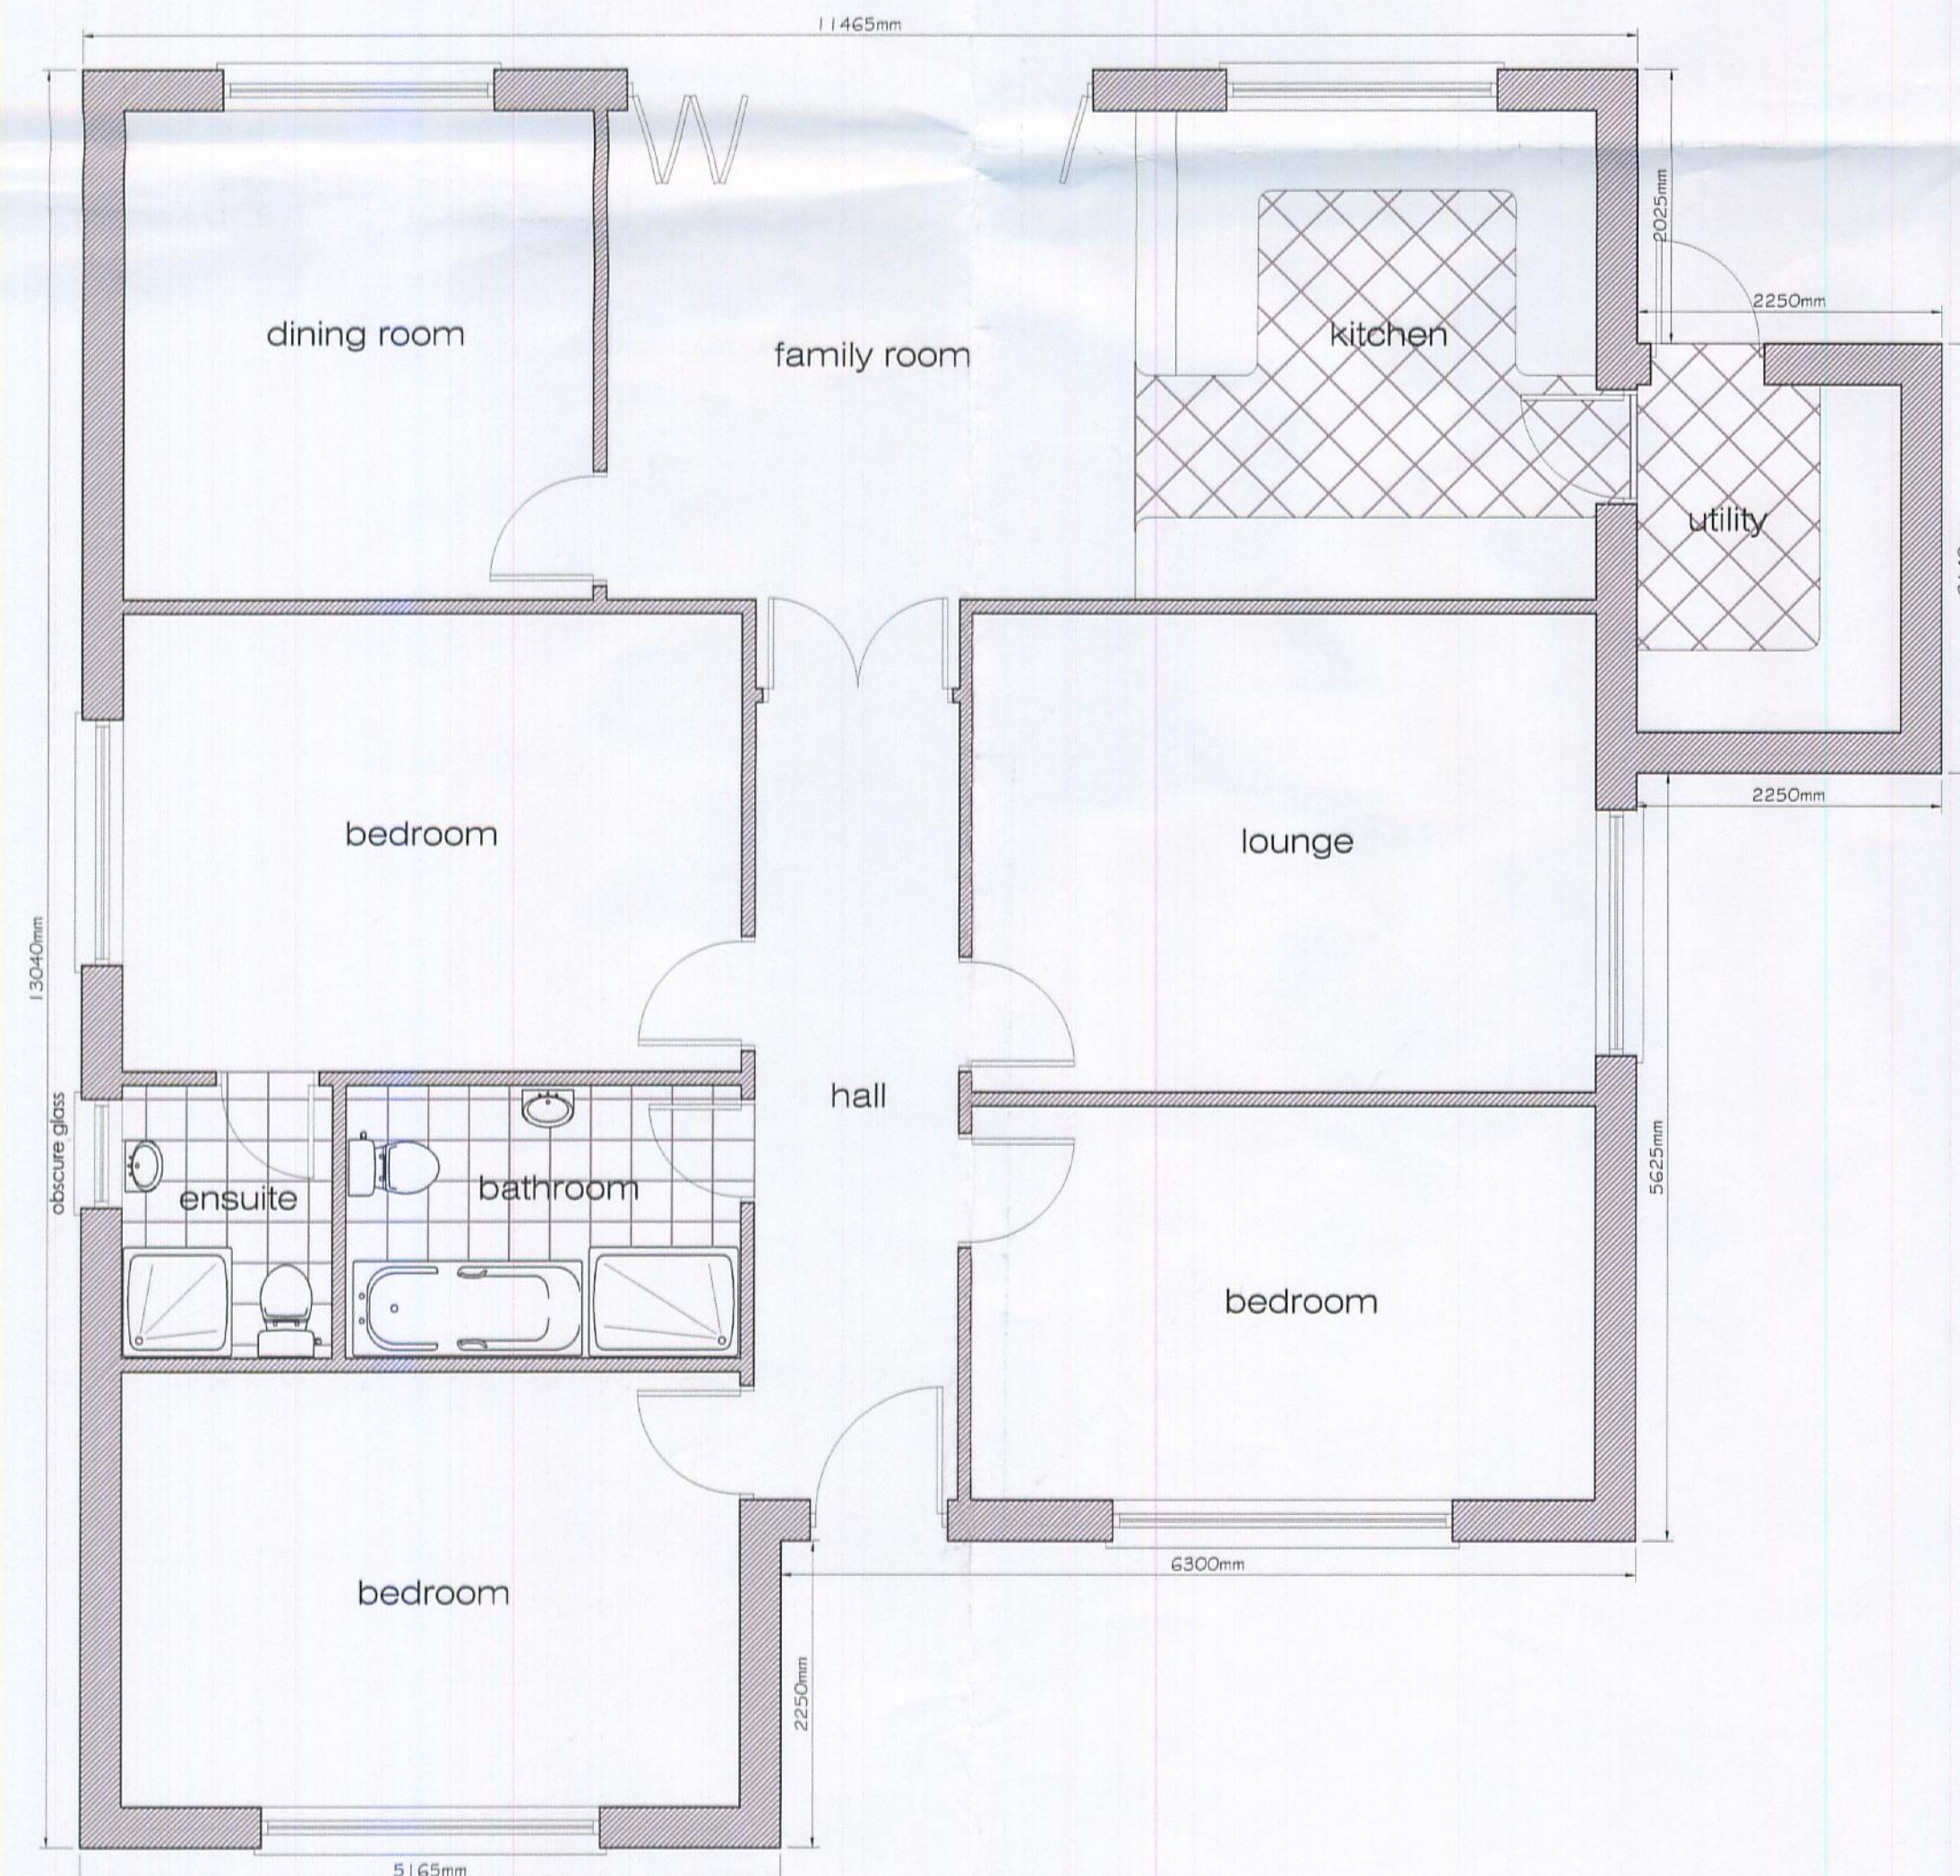

GROUND FLOOR PLAN

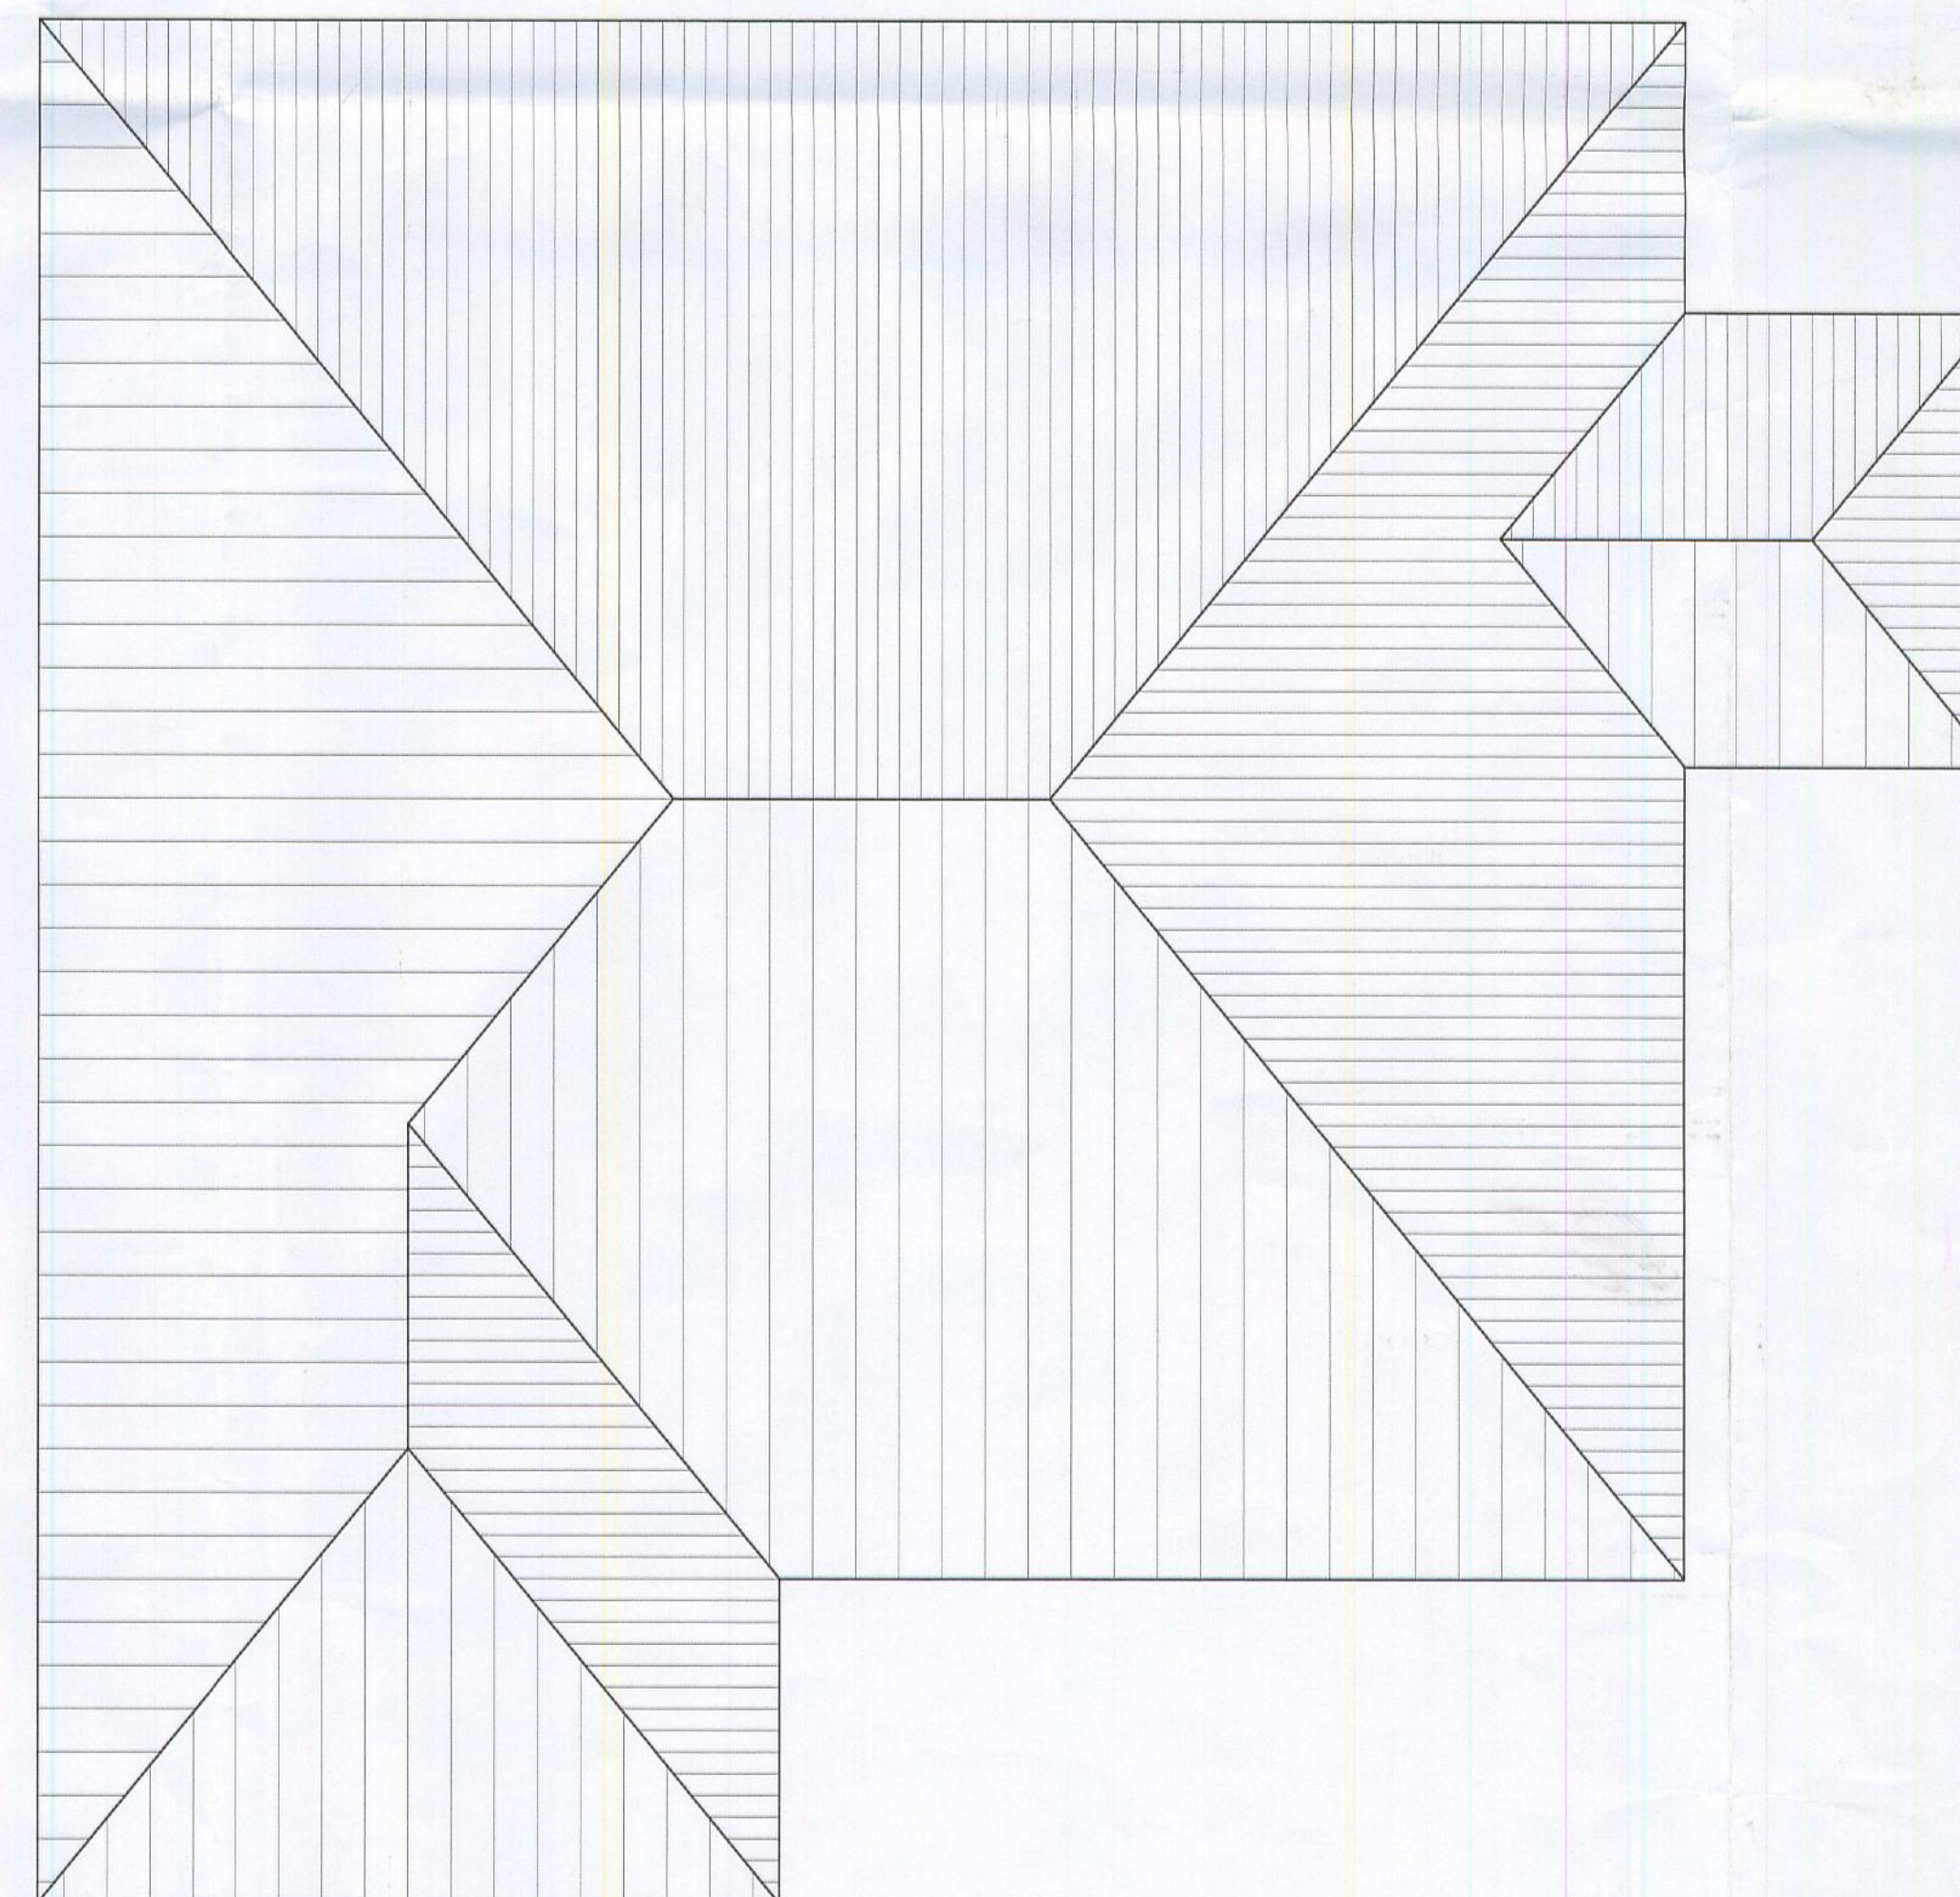

ROOF PLAN

DO NOT SCALE FROM THIS DRAWING — ALL DIMENSIONS TO BE CHECKED ON SITE.
YOUR ATTENTION IS DRAWN TO THE PARTY WALL ACT 1996. THE CLIENT/CONTRACTOR IS
TO CONSULT WITH NEIGHBOURING PROPERTY OWNERS BEFORE ANY WORKS COMMENCE.
THIS DRAWING IS THE COPYRIGHT OF BDA ARCHITECTURAL DESIGNS LIMITED.
NO UNAUTHORISED COPYING WITHOUT PRIOR CONSENT. © Copyright BDA 2009

architecture
interiors
surveying



building design associates

Viscount House, London Southend Airport
Southend On Sea, Essex, SS2 6YF
Tel: (01702) 548588 Fax: (01702) 542328
arch@bdalimited.com

CLIENT:

MR & MRS YOUNG

LOCATION:

32 THORPE ROAD
HAWKWELL
ESSEX
SS5 4EP

RECEIVED
25.09.12
RECEPTION

PROJECT:

PROPOSED NEW THREE BED
DWELLING

Planning drawing only

DRAWN: WJS

CHECKED: JS

SCALE: 1:50/100

DATE: 04-12

DRAWING No:

12-125-003

REV: