

Proposed Replacement Holidays Chalets
at: The Yacht Club at Brandy Hole
Hullbridge
Essex. SS5 6QB
for: Mr. L. Knifton.

Stuart Moncur
architectural & building consultant


2 seaview avenue, west mersea, essex. co5 8he.

tel: 01206 384307 & 07976 722569

Plan Ref: LK/SM/BH/O2
January 2012

Existing - Site Layout.
Scale: 1:500 & As Shown.

© Copyright Stuart Moncur Architectural & Building Consultant 2012: All rights reserved. No part of this drawing may be reproduced in any form whatsoever without written permission of the above.

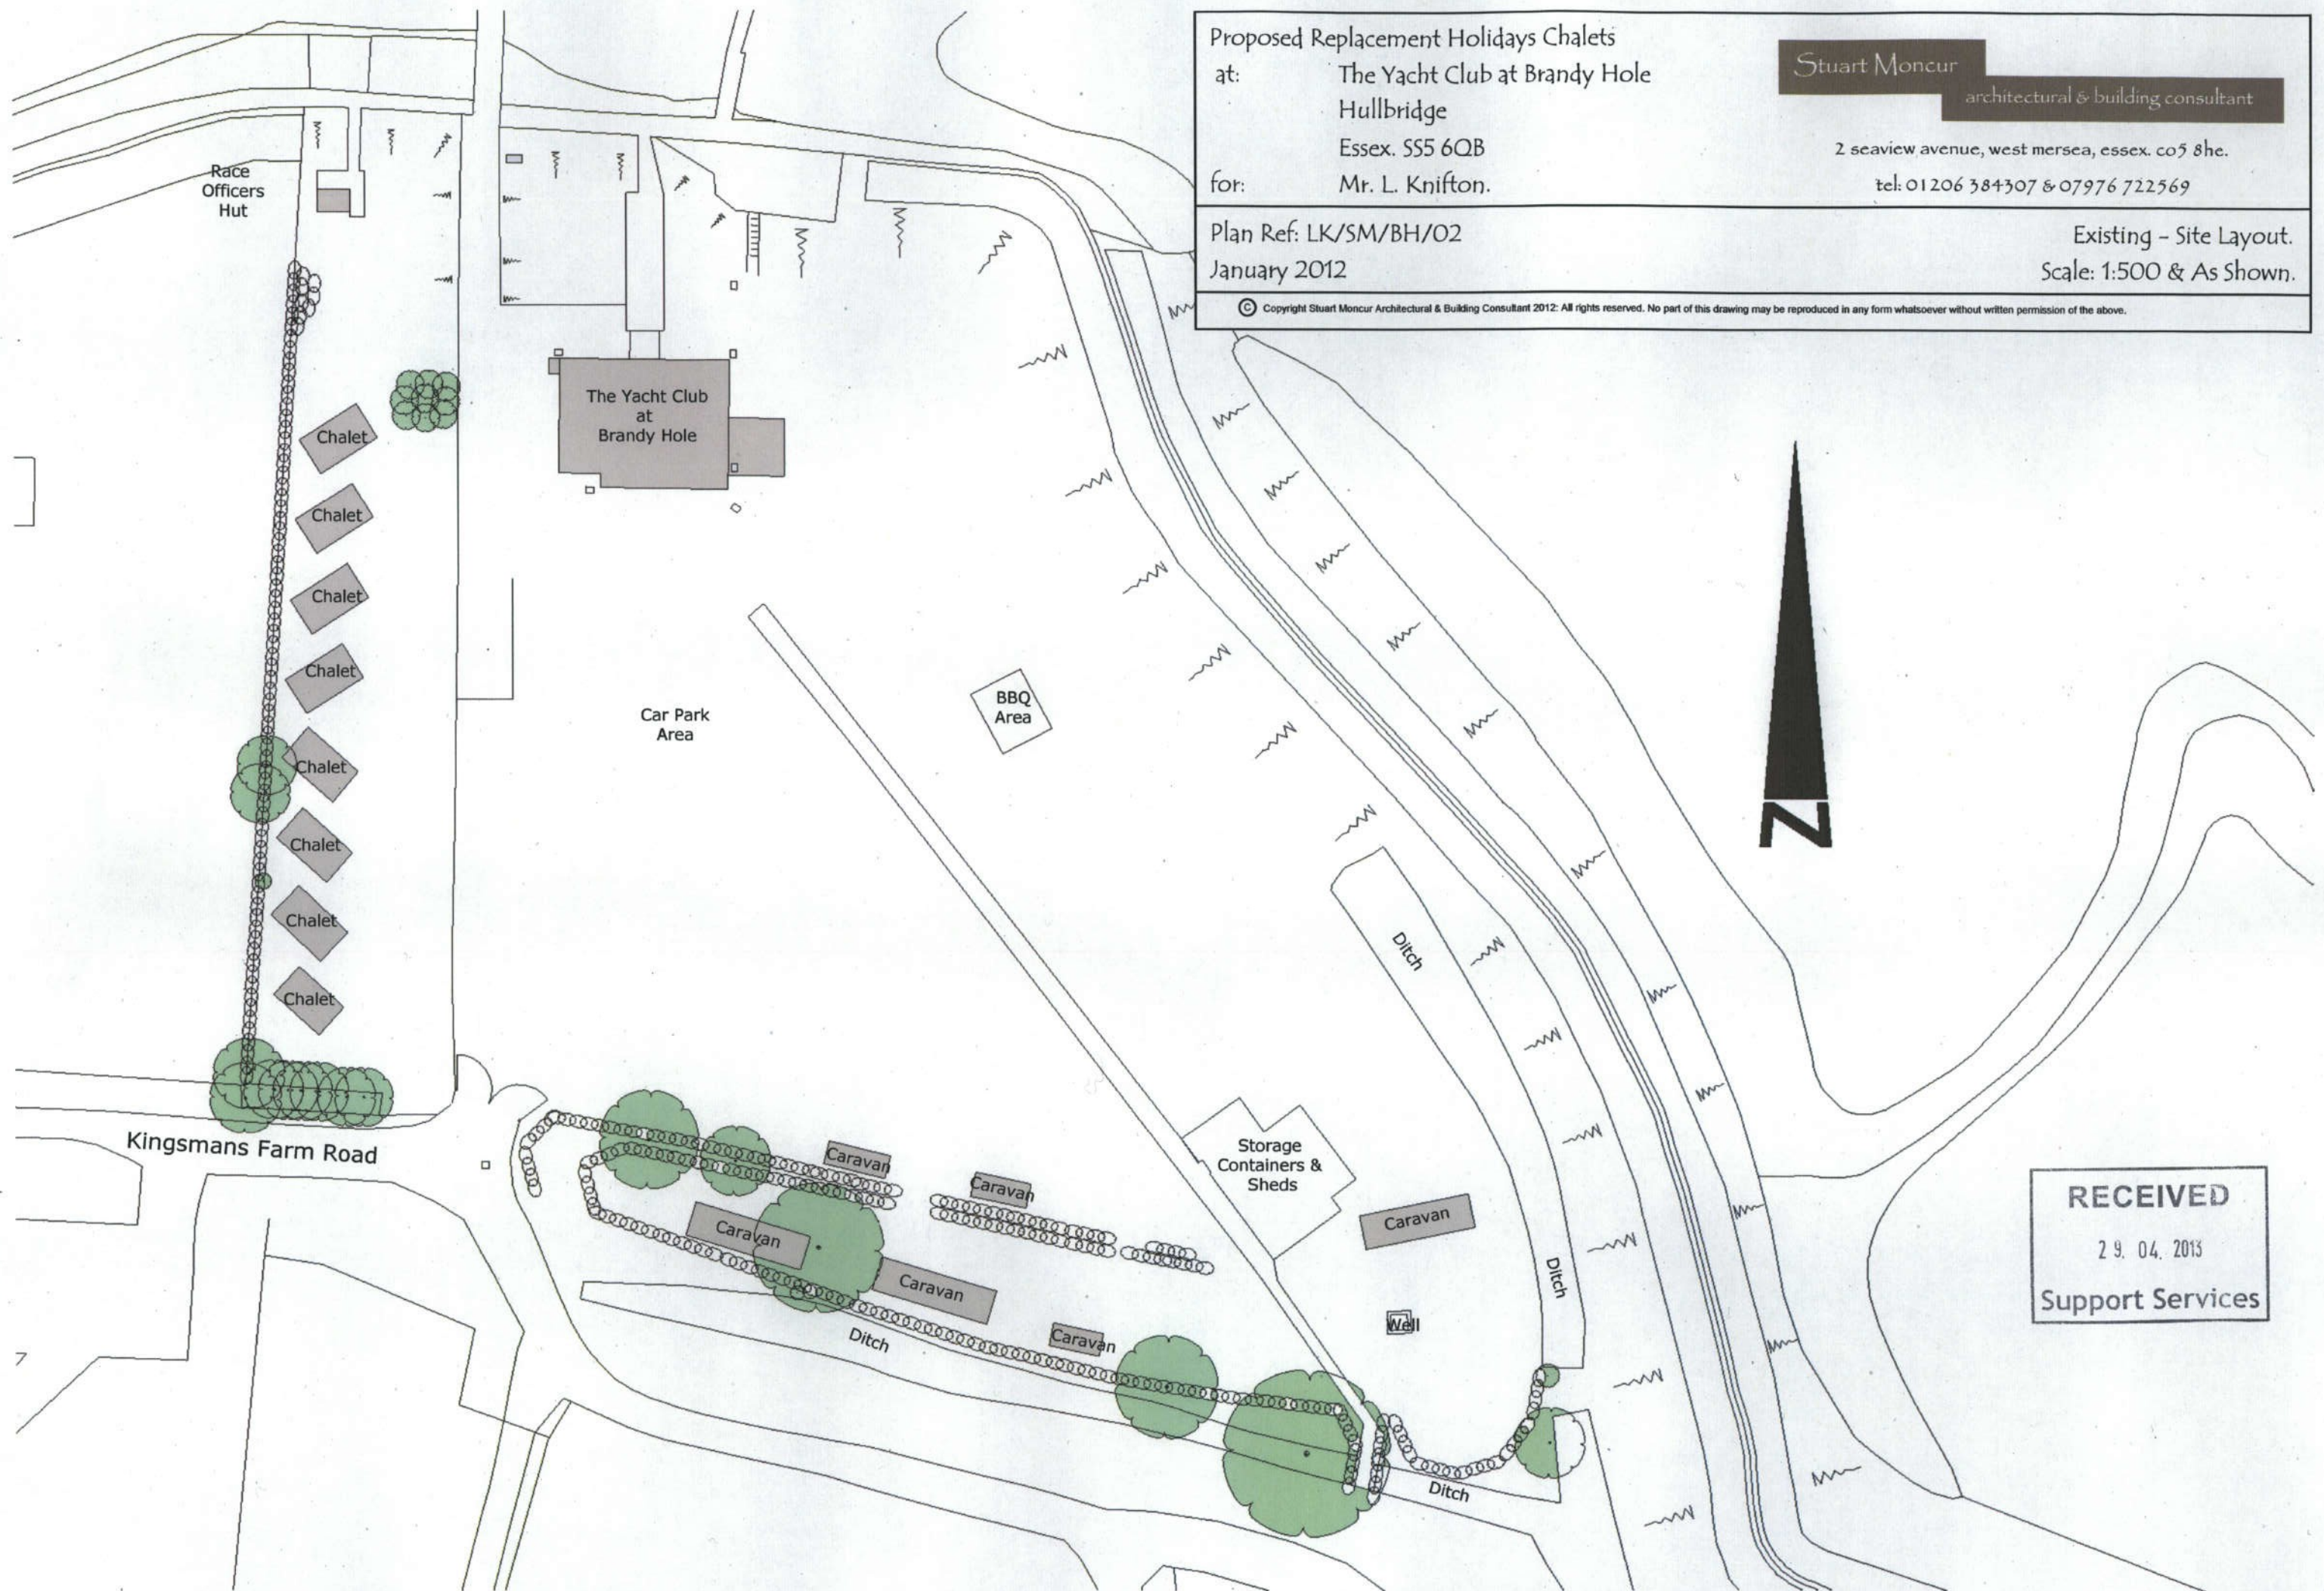

RECEIVED

29.04.2013

Support Services

Proposed Replacement Holidays Chalets
at: The Yacht Club at Brandy Hole
Hullbridge
Essex. SS5 6QB
for: Mr. L. Knifton.

Stuart Moncur
architectural & building consultant


2 seaview avenue, west mersea, essex. co5 8he.
tel: 01206 384307 & 07976 722569

Plan Ref: LK/SM/BH/O3/Rev 'B'
January 2012

Proposed - Site Layout - Ground Floor Plan.
Scale: 1:500 & As Shown.

© Copyright Stuart Moncur Architectural & Building Consultant 2012: All rights reserved. No part of this drawing may be reproduced in any form whatsoever without written permission of the above.

Note: Car Parking - The layout as show denotes formally designated parking spaces, however it is envisaged, subject to planning agreement to provide and maintain a more semi formal unmarked parking area with a permeable surface finish compliant to current requirements of the Local Authority and the Environment Agency.

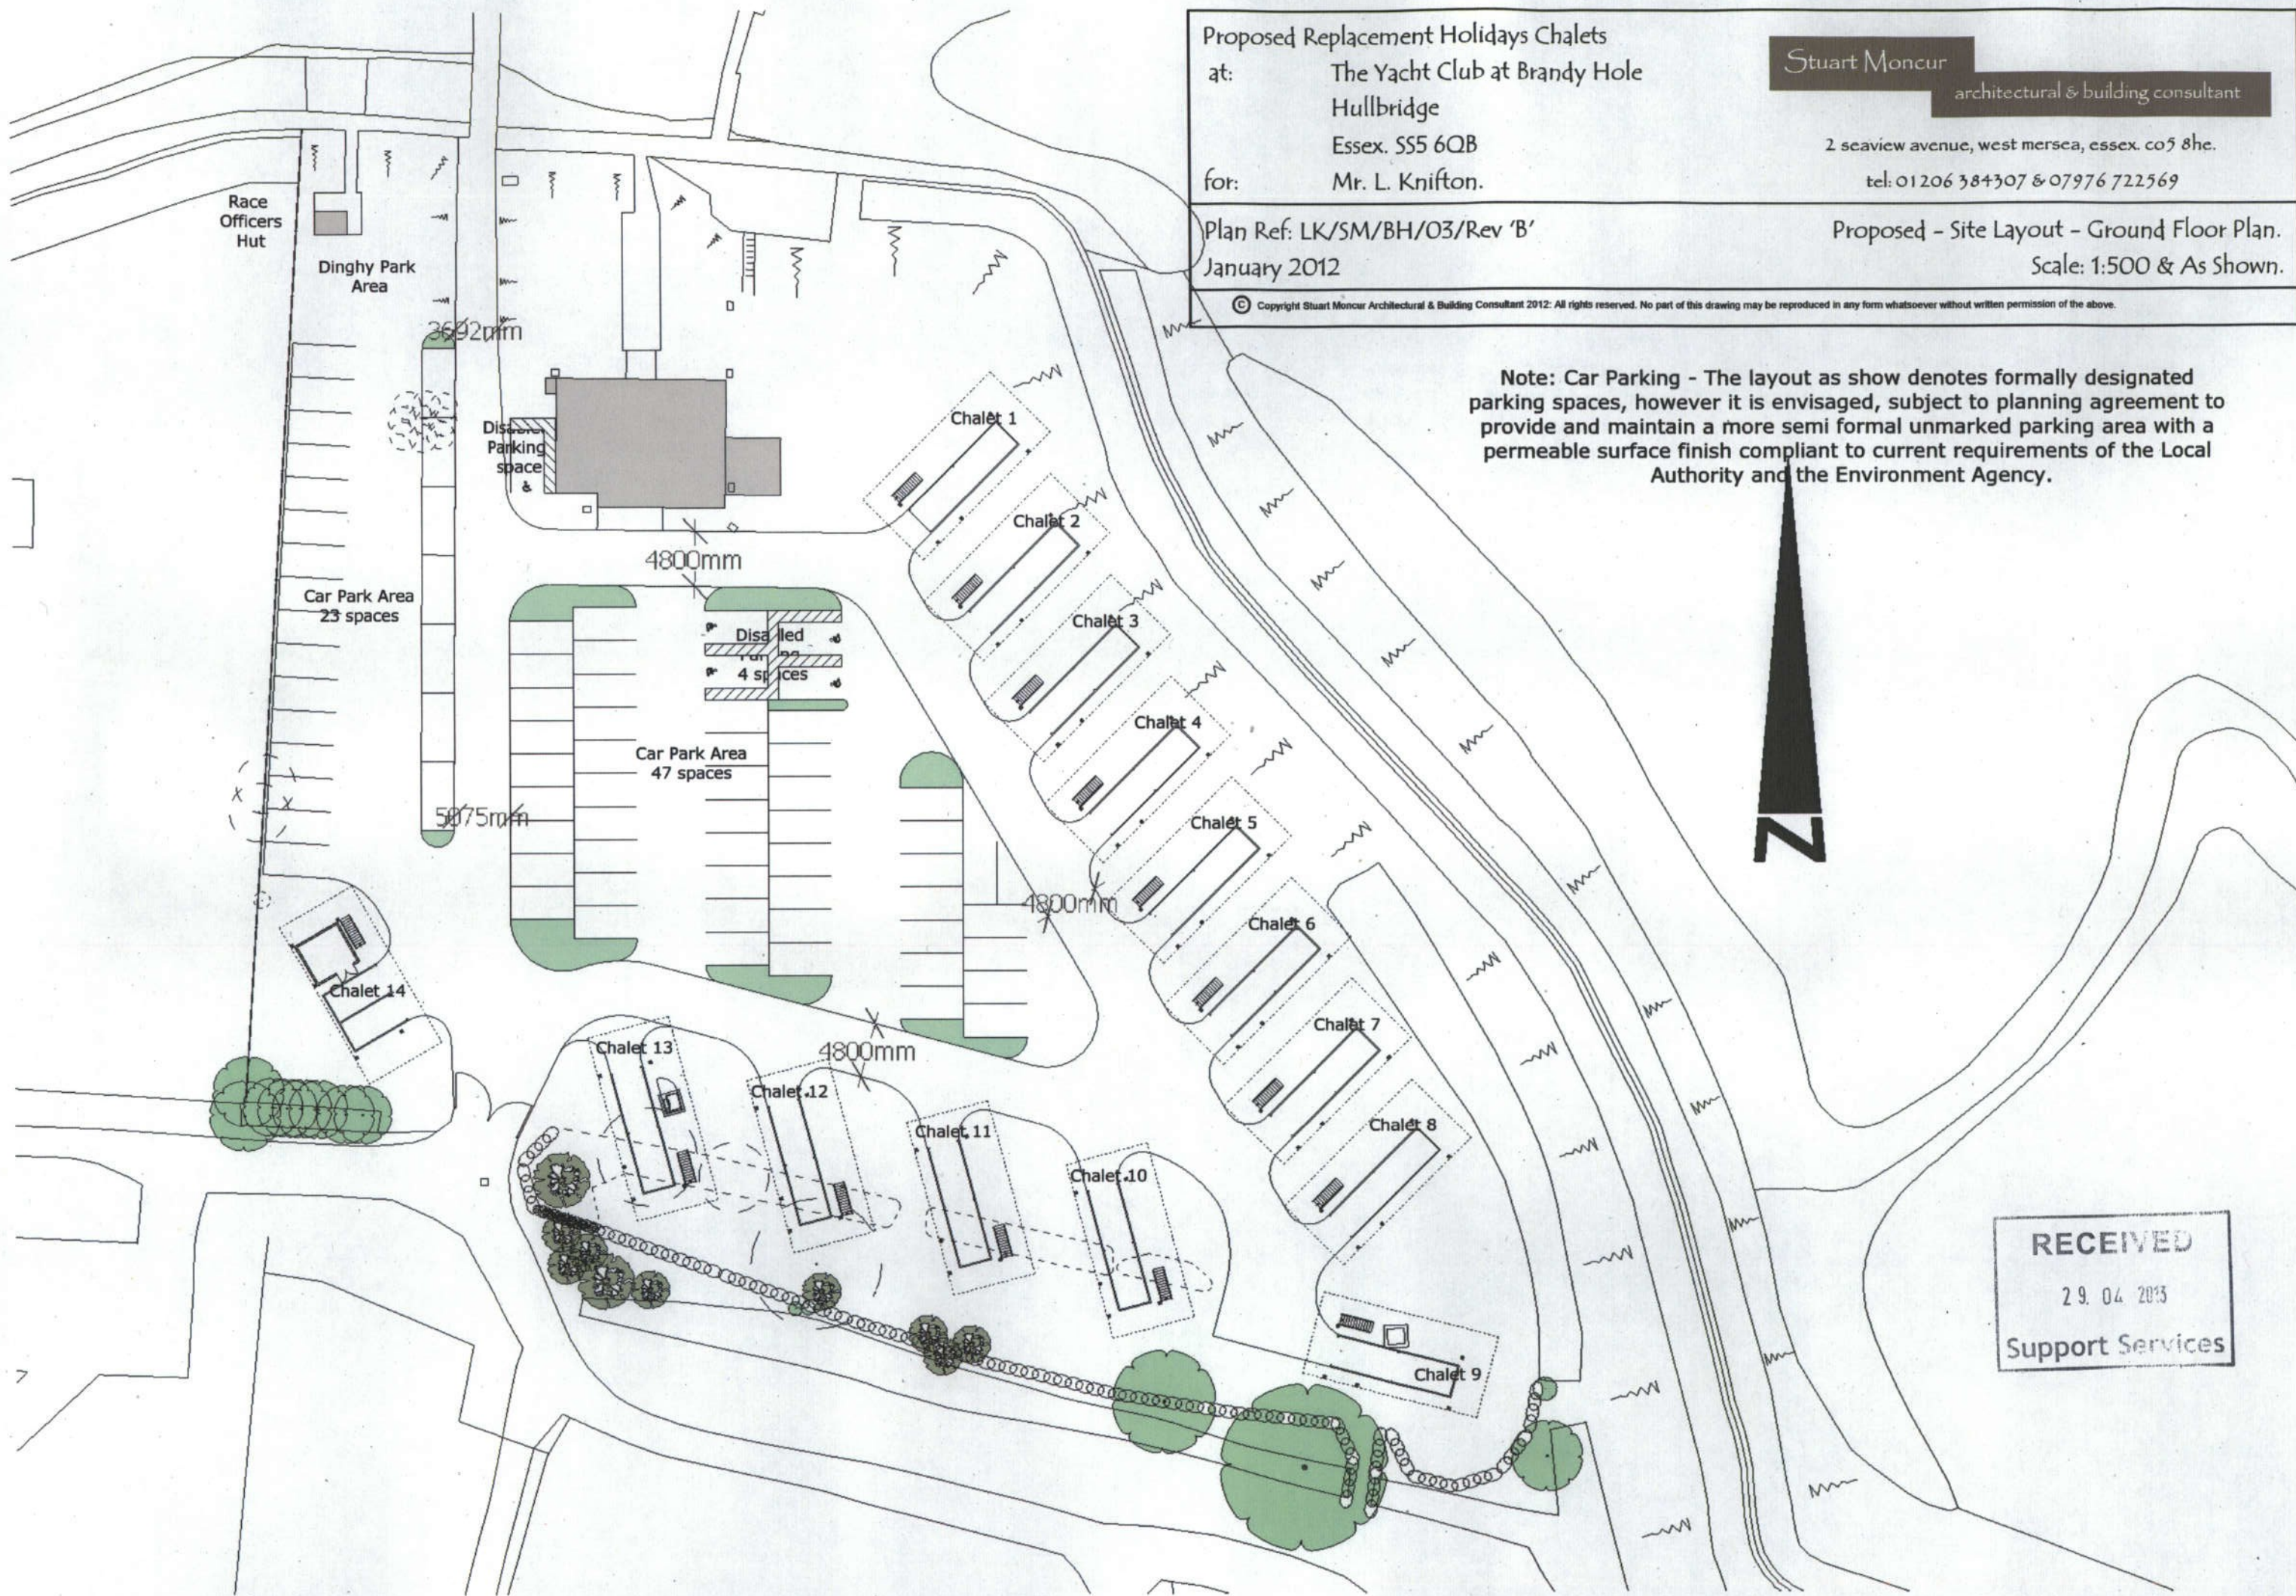

Proposed Replacement Holidays Chalets

at: The Yacht Club at Brandy Hole
Hullbridge

Essex. SS5 6QB

for: Mr. L. Knifton.

Stuart Moncur

architectural & building consultant


2 seaview avenue, west mersea, essex. co5 8he.

tel: 01206 384307 & 07976 722569

Plan Ref: LK/SM/BH/O4/ Rev 'B'
January 2012

Proposed - Site Layout - First Floor Plan.
Scale: 1:500 & As Shown.

© Copyright Stuart Moncur Architectural & Building Consultant 2012: All rights reserved. No part of this drawing may be reproduced in any form whatsoever without written permission of the above.

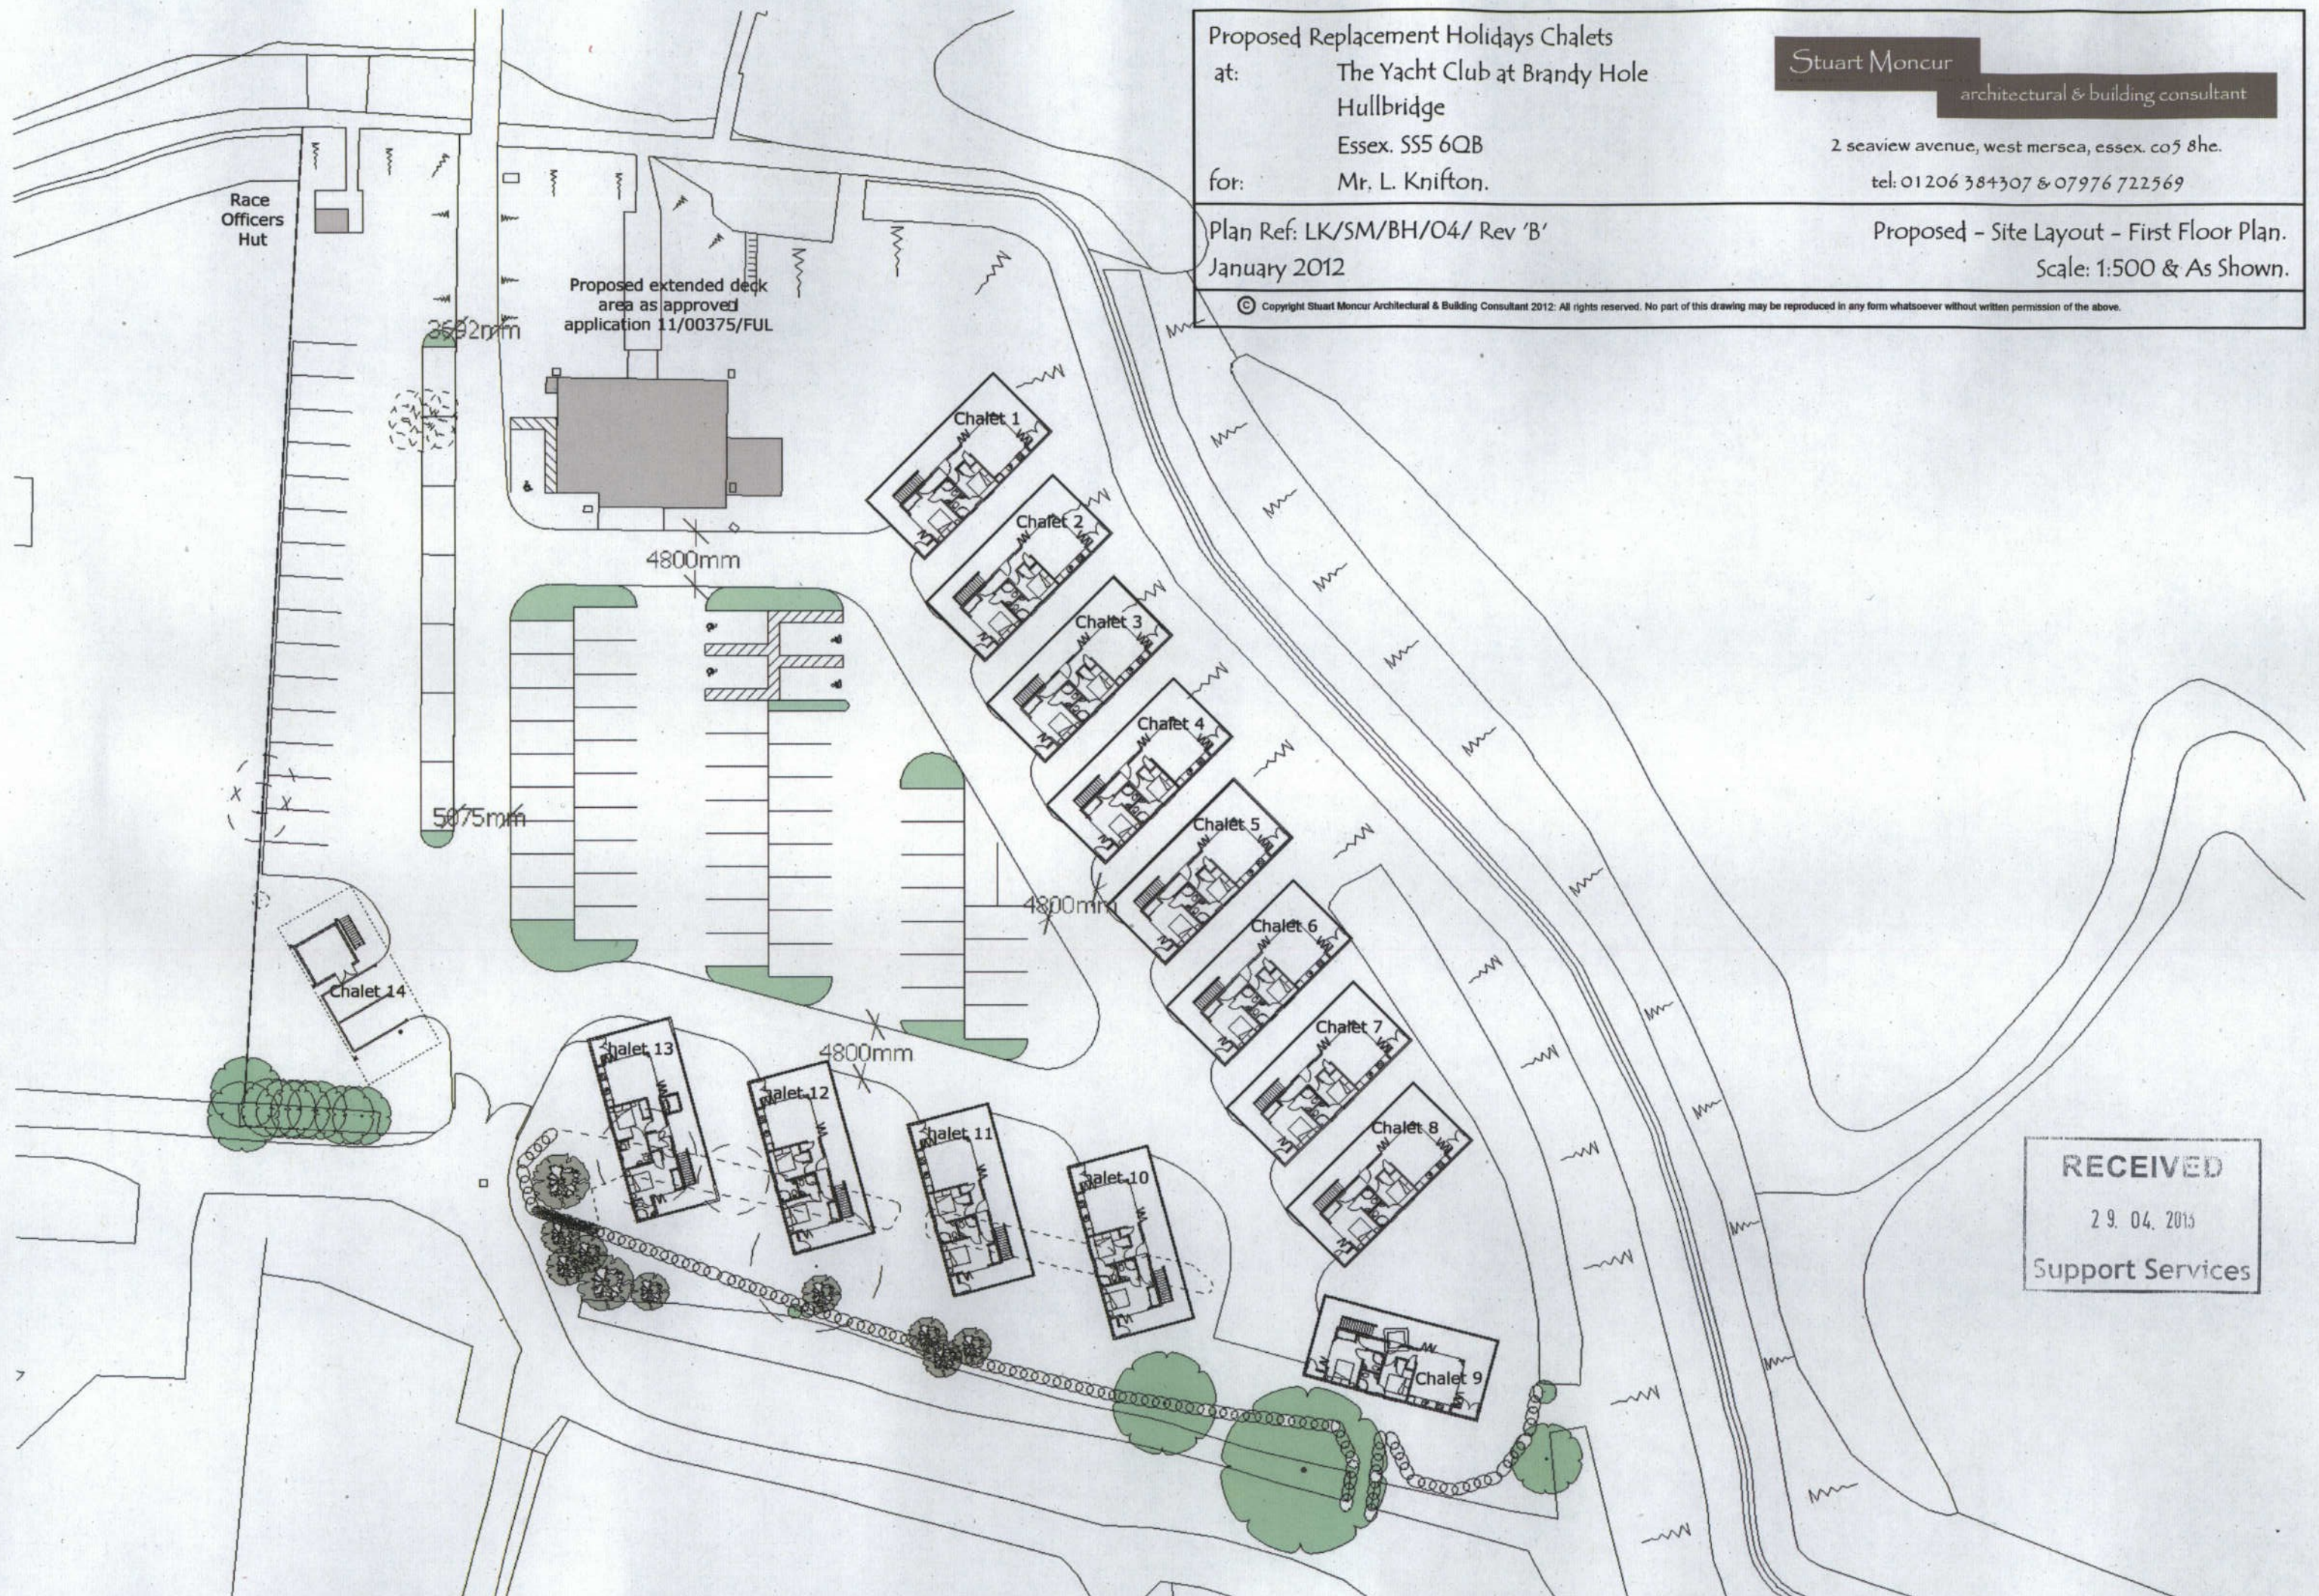

RECEIVED

29.04.2015

Support Services