


7 MAY 2013


ROCHFORD DC
APPROVED PLAN

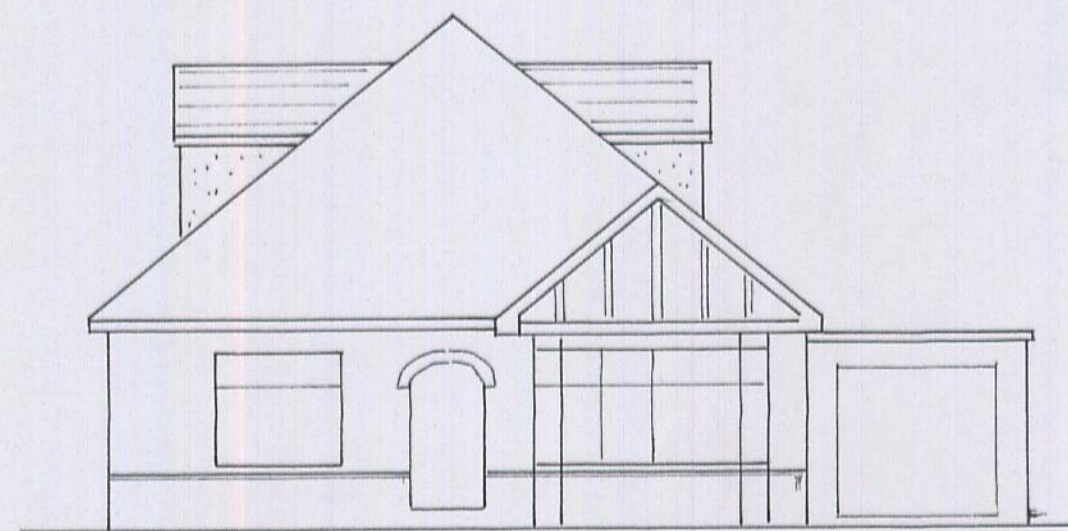


Front Elevation A.




Side Elevation E

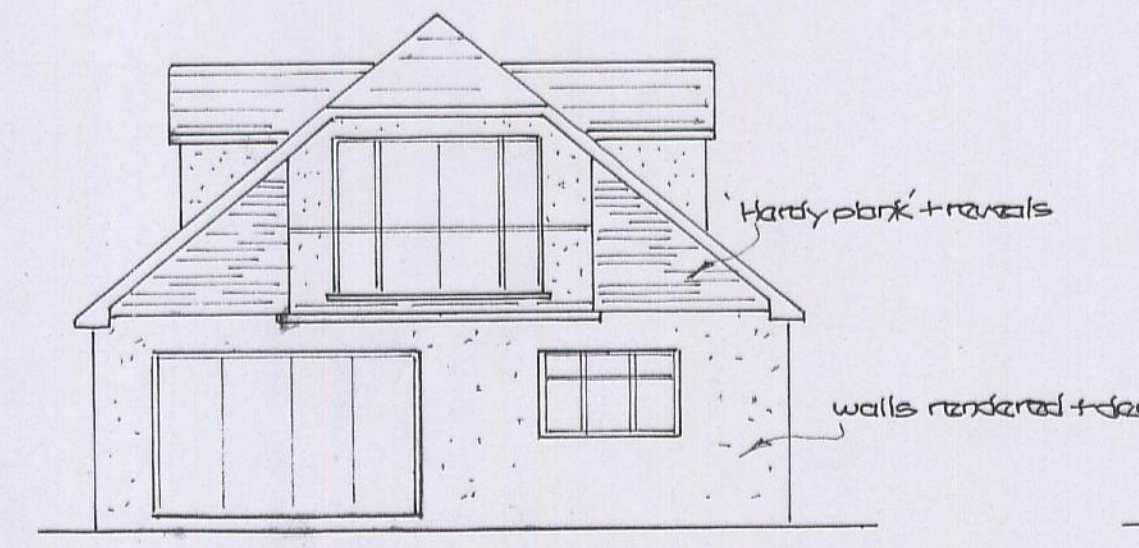


Rear Elevation D

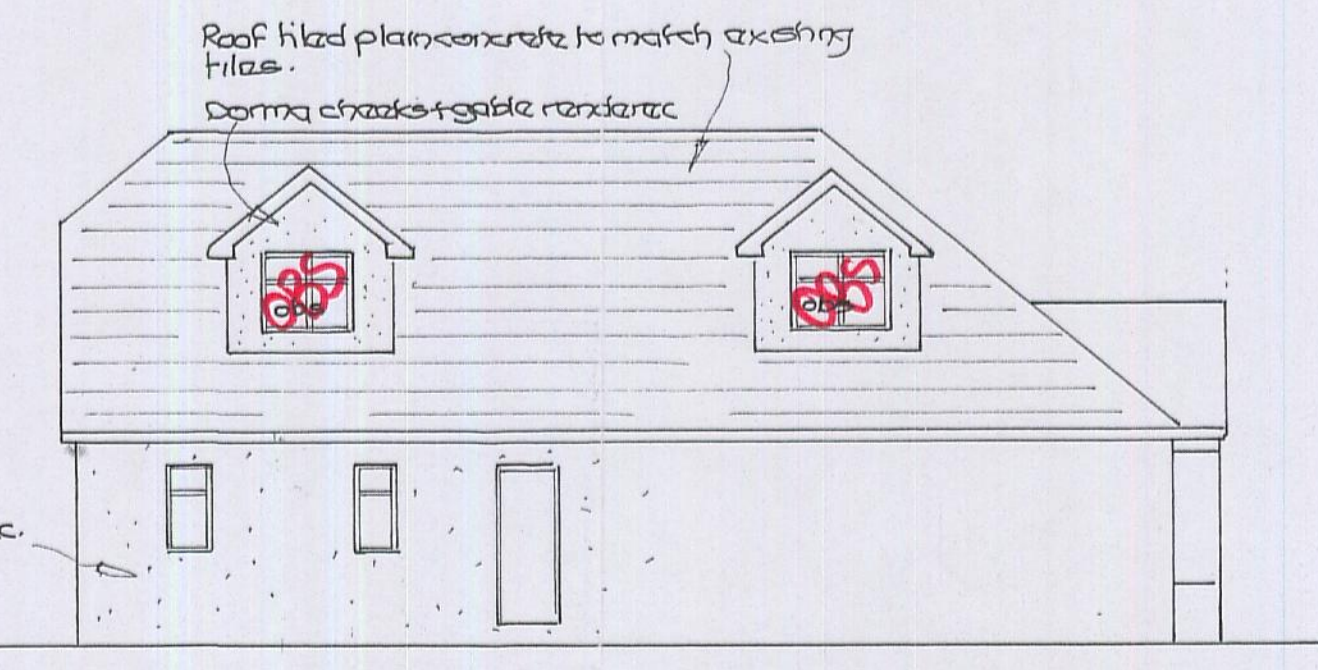


Side Elevation B

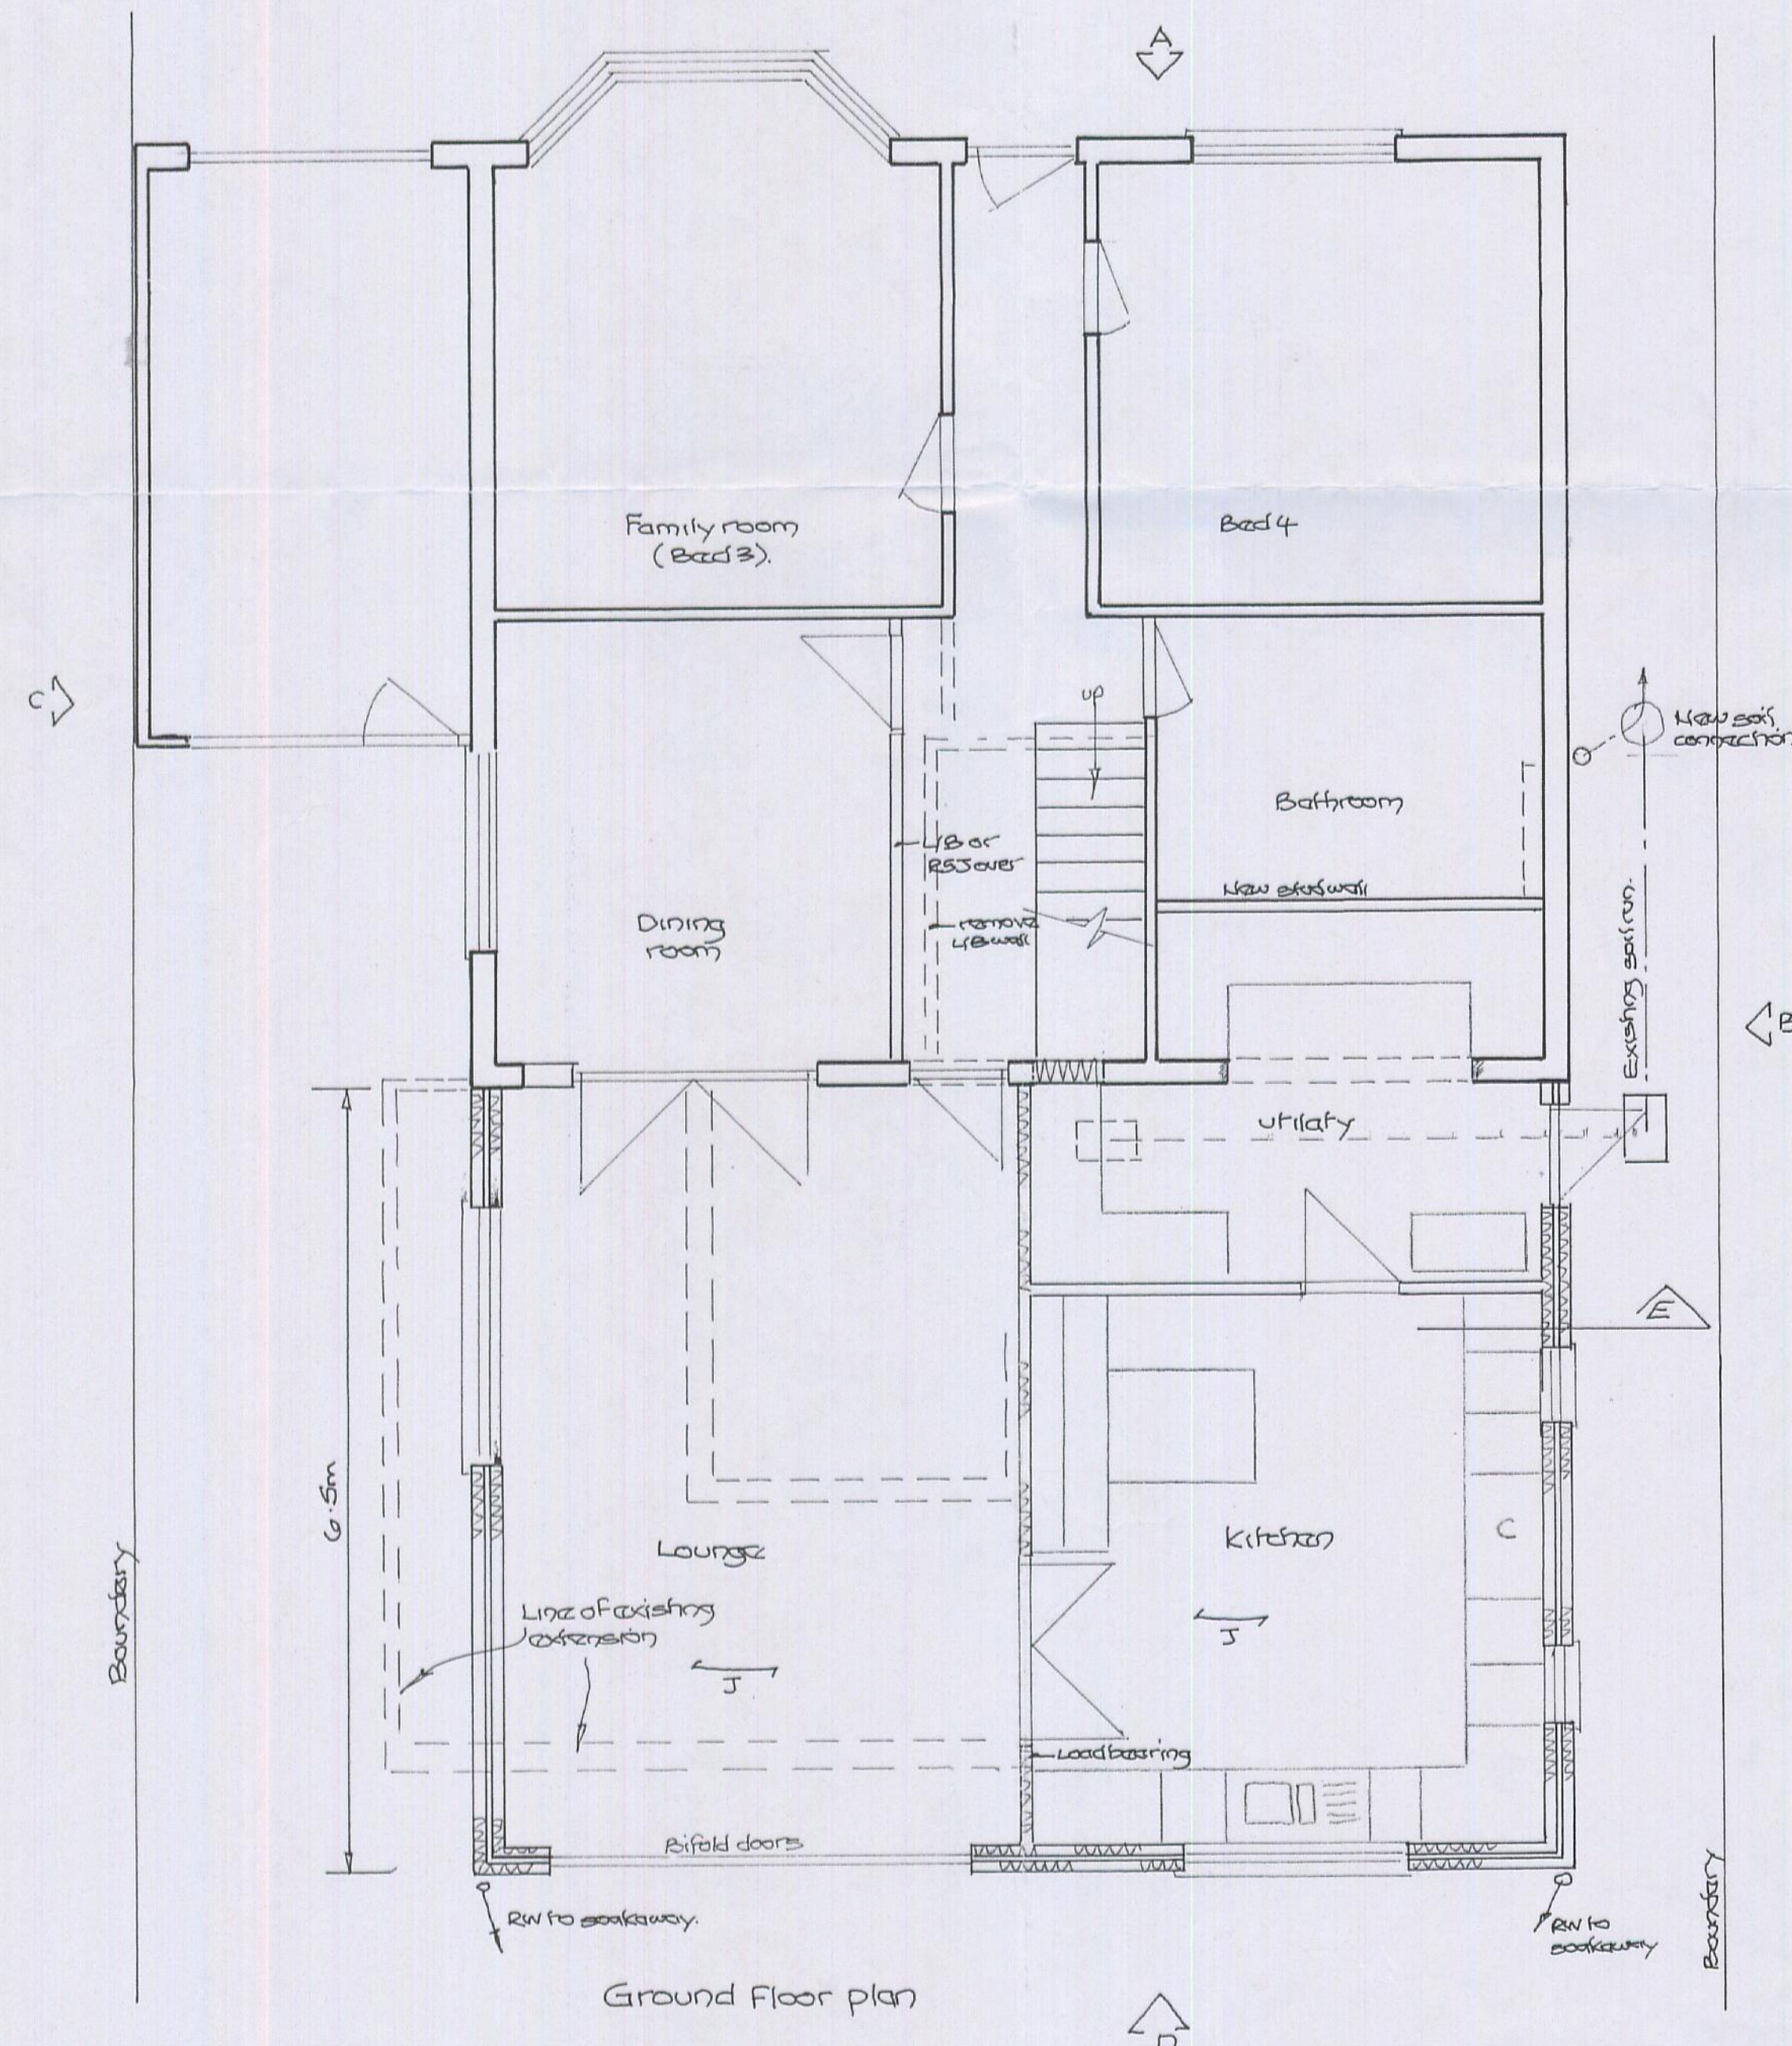


Ground Floor plan

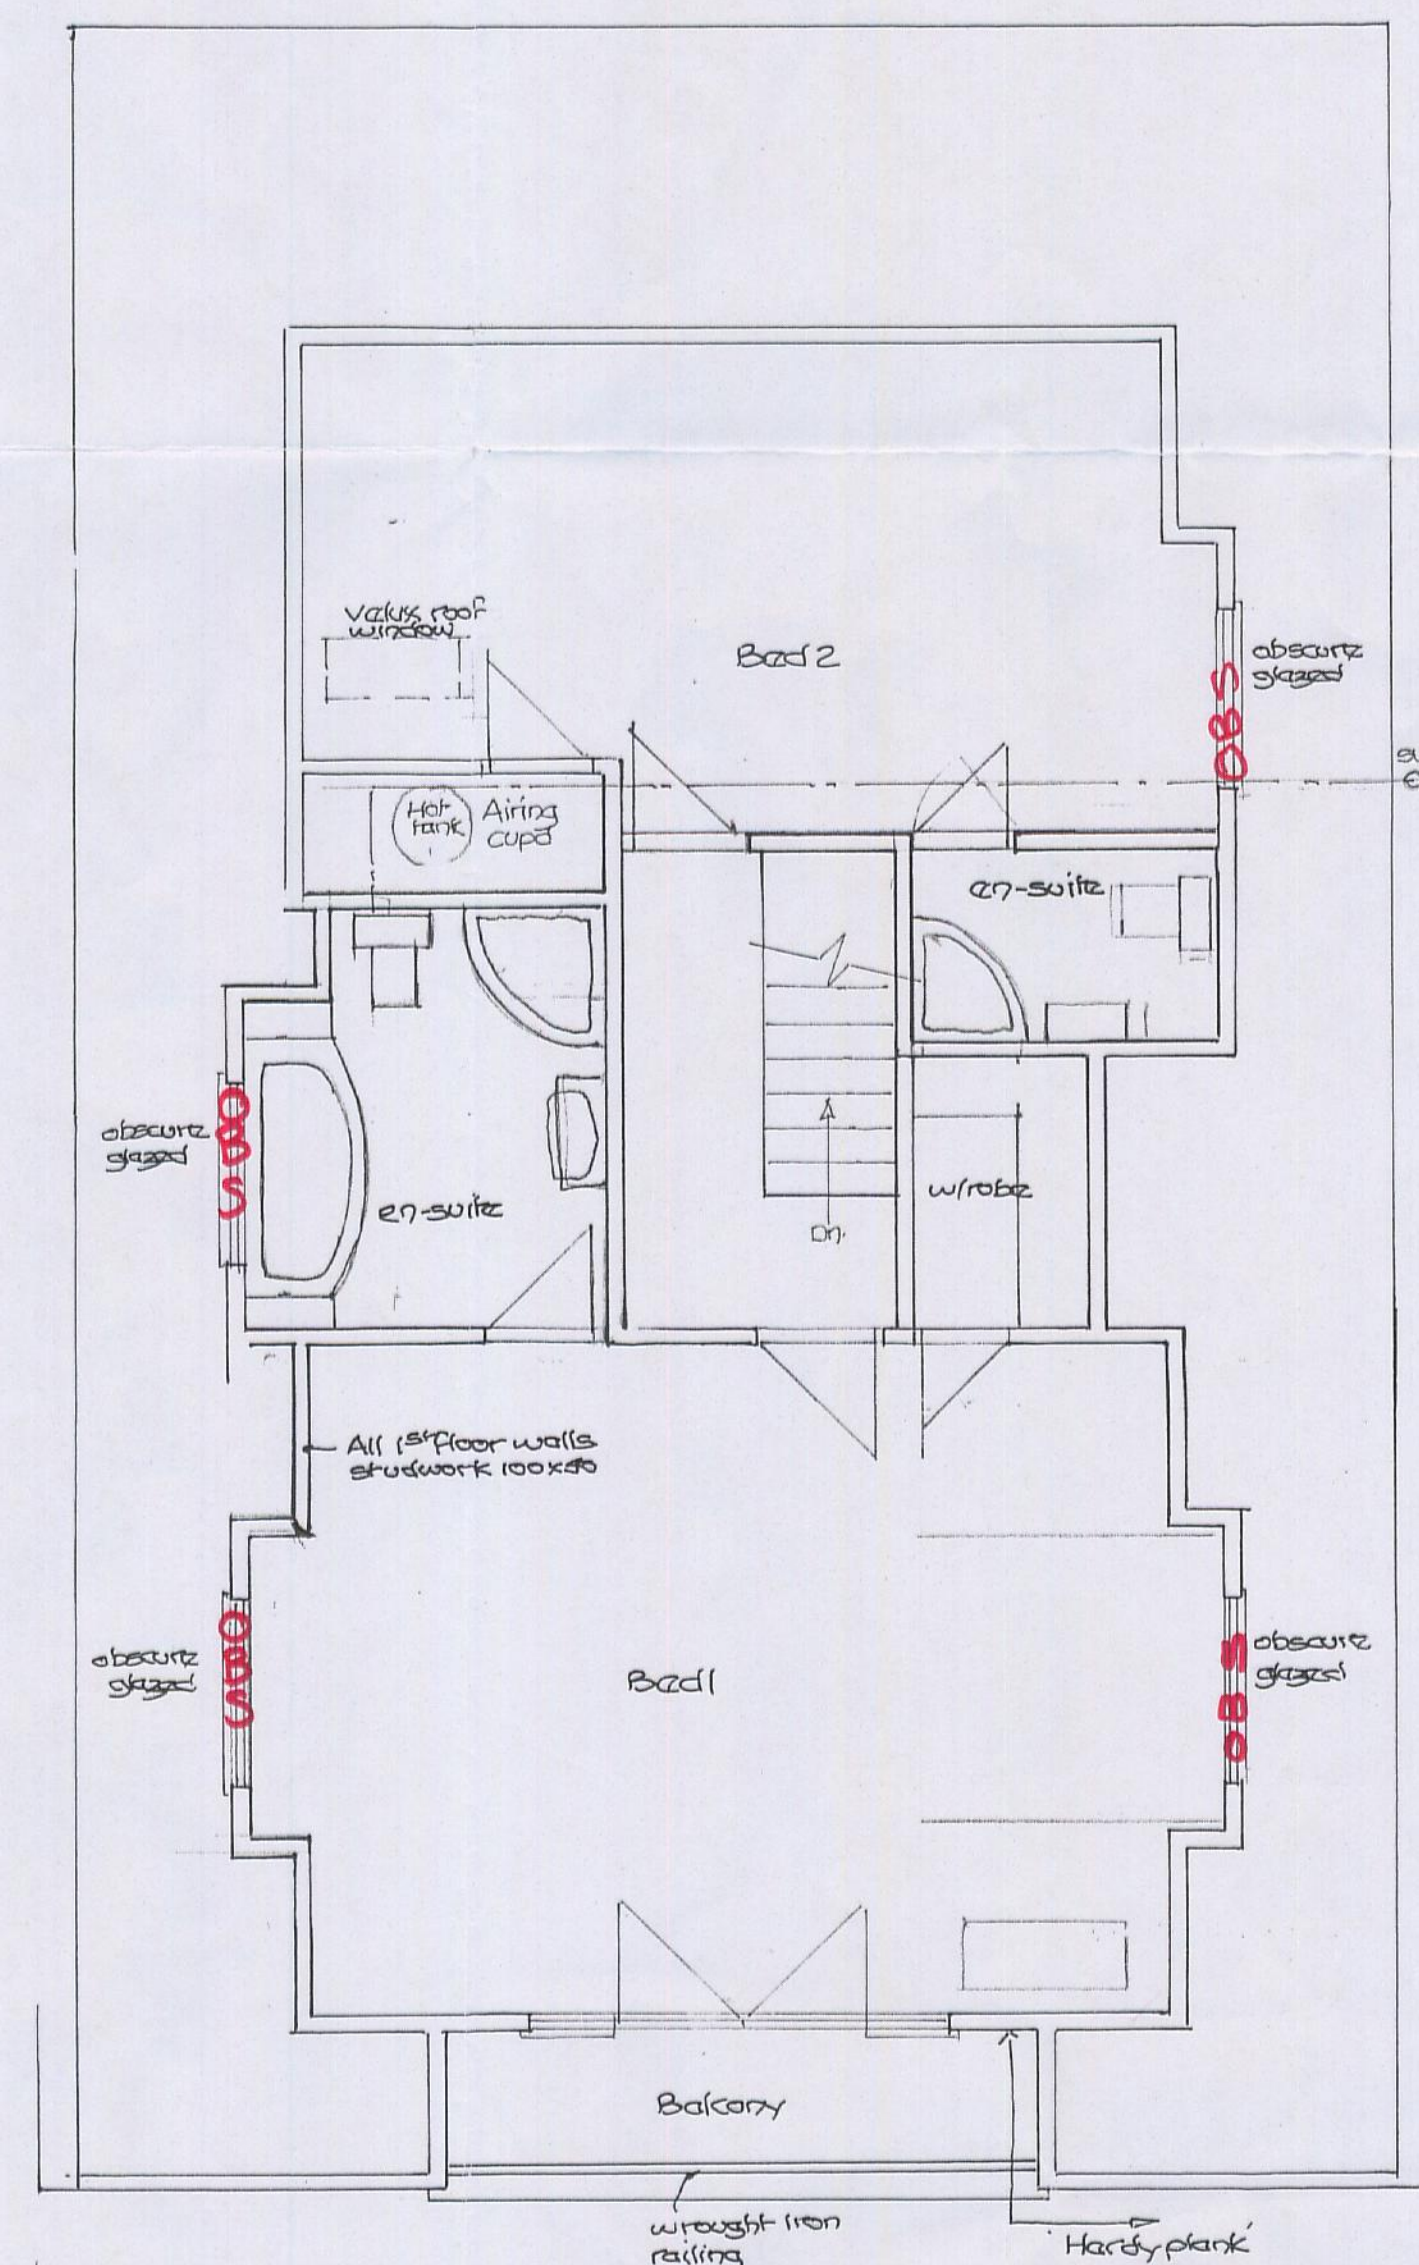


1st floor plan

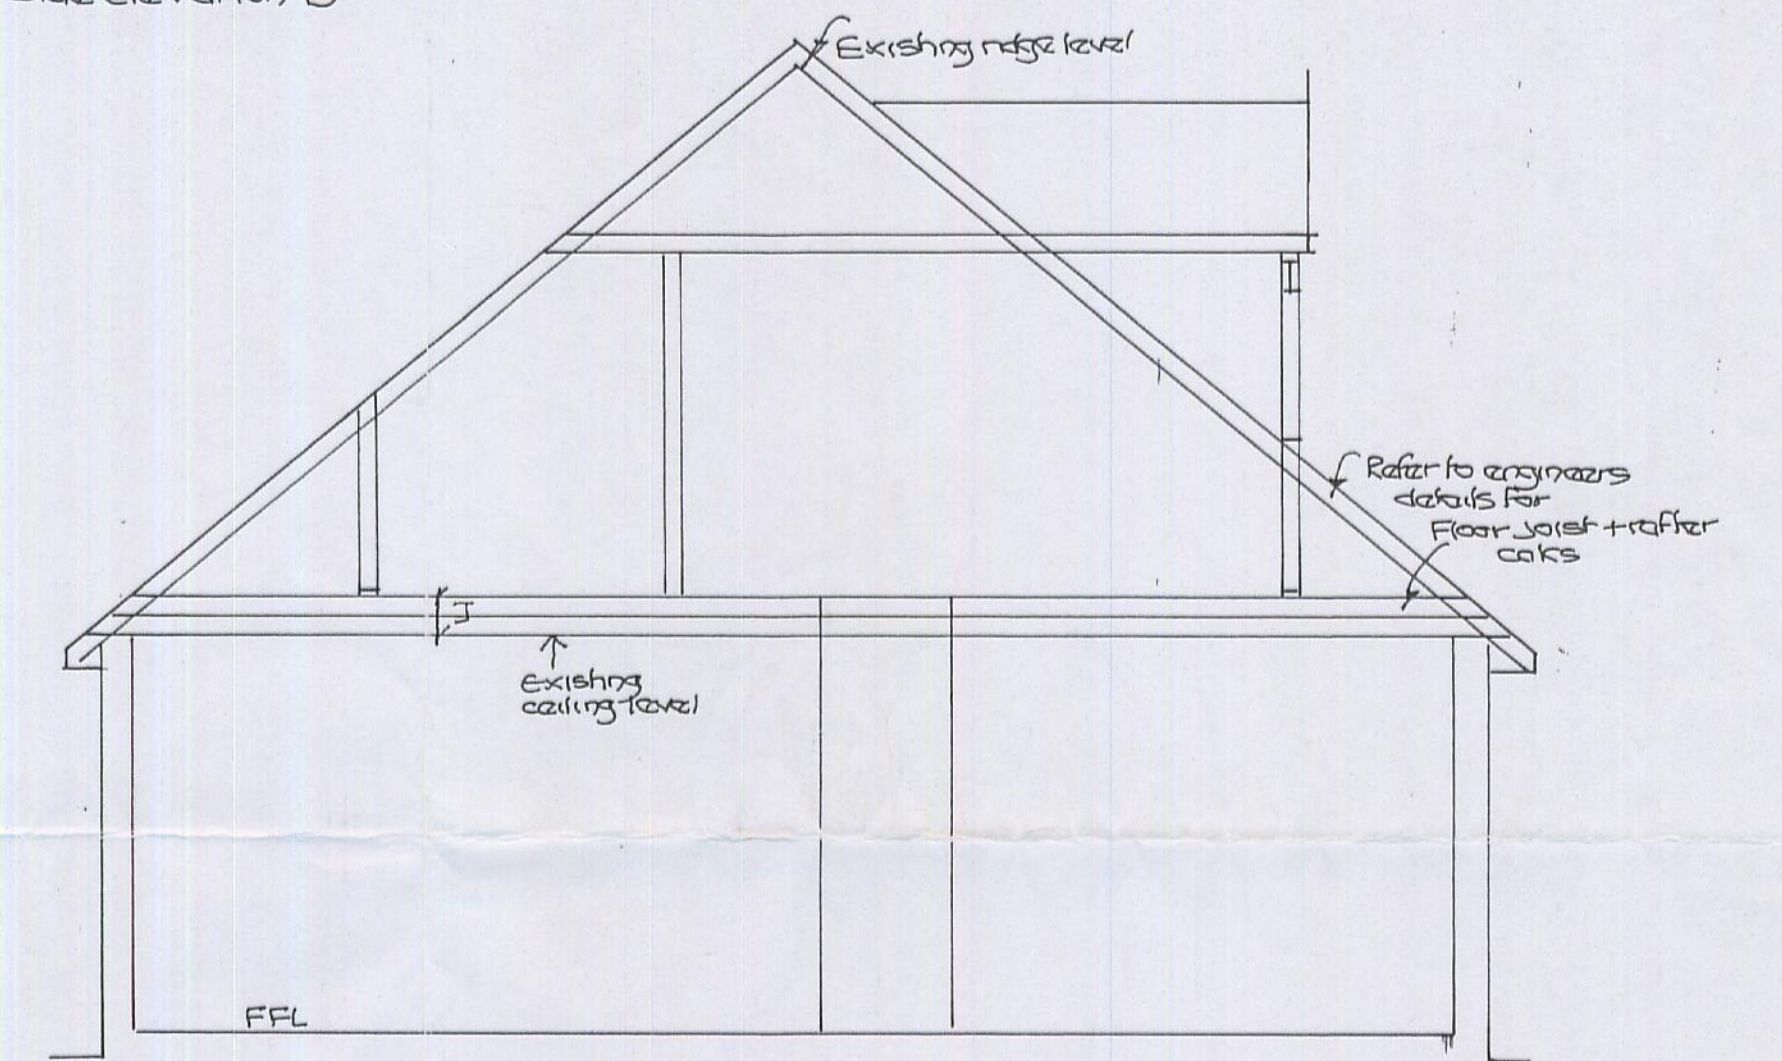

Section E

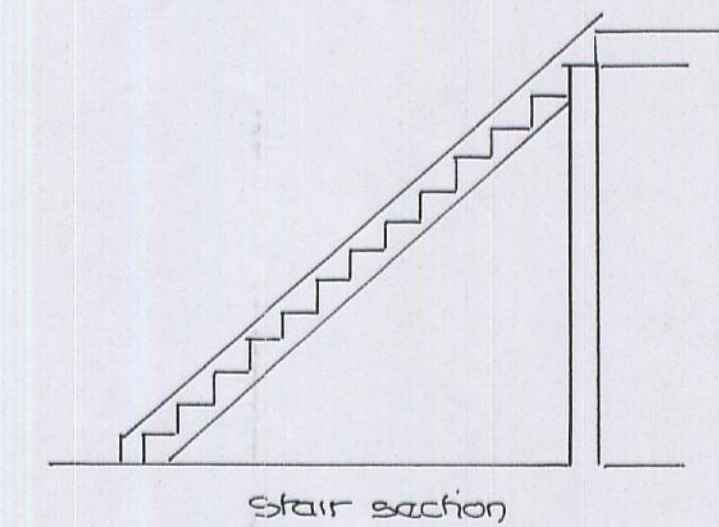

Stair section

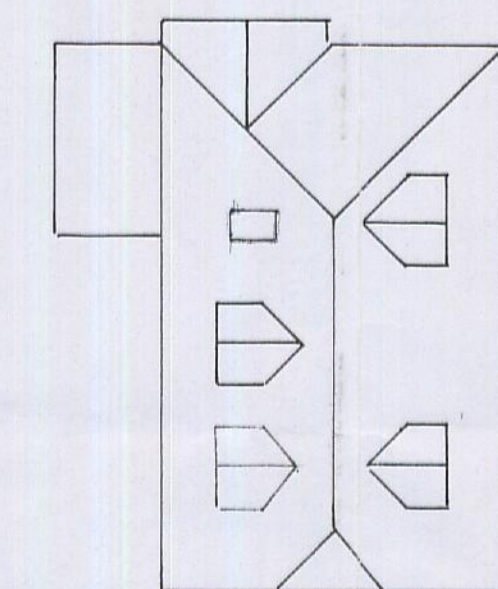

Roof plan 1:200

No	Revision	Date	Ref
Title Proposed Rear + 1st Floor extension			
Contract 256 Ashington Rd Rochford			
RECEIVED 17.05.2015 Support Services			
 AMBASSADOR design associates			
Scale 1:50 1:100		Ref <i>AGL</i>	
Drawing No 904/B/13		Date March 13	
This drawing is copyright and may not be re-used without written consent			