

ROCHFORD DC
REFUSED PLAN


DRG NO	2690-07
Revision No.	A Sht 2 of 2
Date	June 2013

Extension works at
41 Hawkwell Road
Hockley


All dimensions and or load-bearing walls to be checked and agreed on site by contractor prior to commencement of works and ordering of materials. Any discrepancies to be reported to DK Building Designs prior to commencement of works. DK Building Designs will accept no responsibility for works commenced on site prior to planning approval (if relevant) and building control approval. If applicable, clients / contractor to liaise with neighbours and to abide with party wall act etc

A1 size sheet


1 Proposed Ground
1 : 100

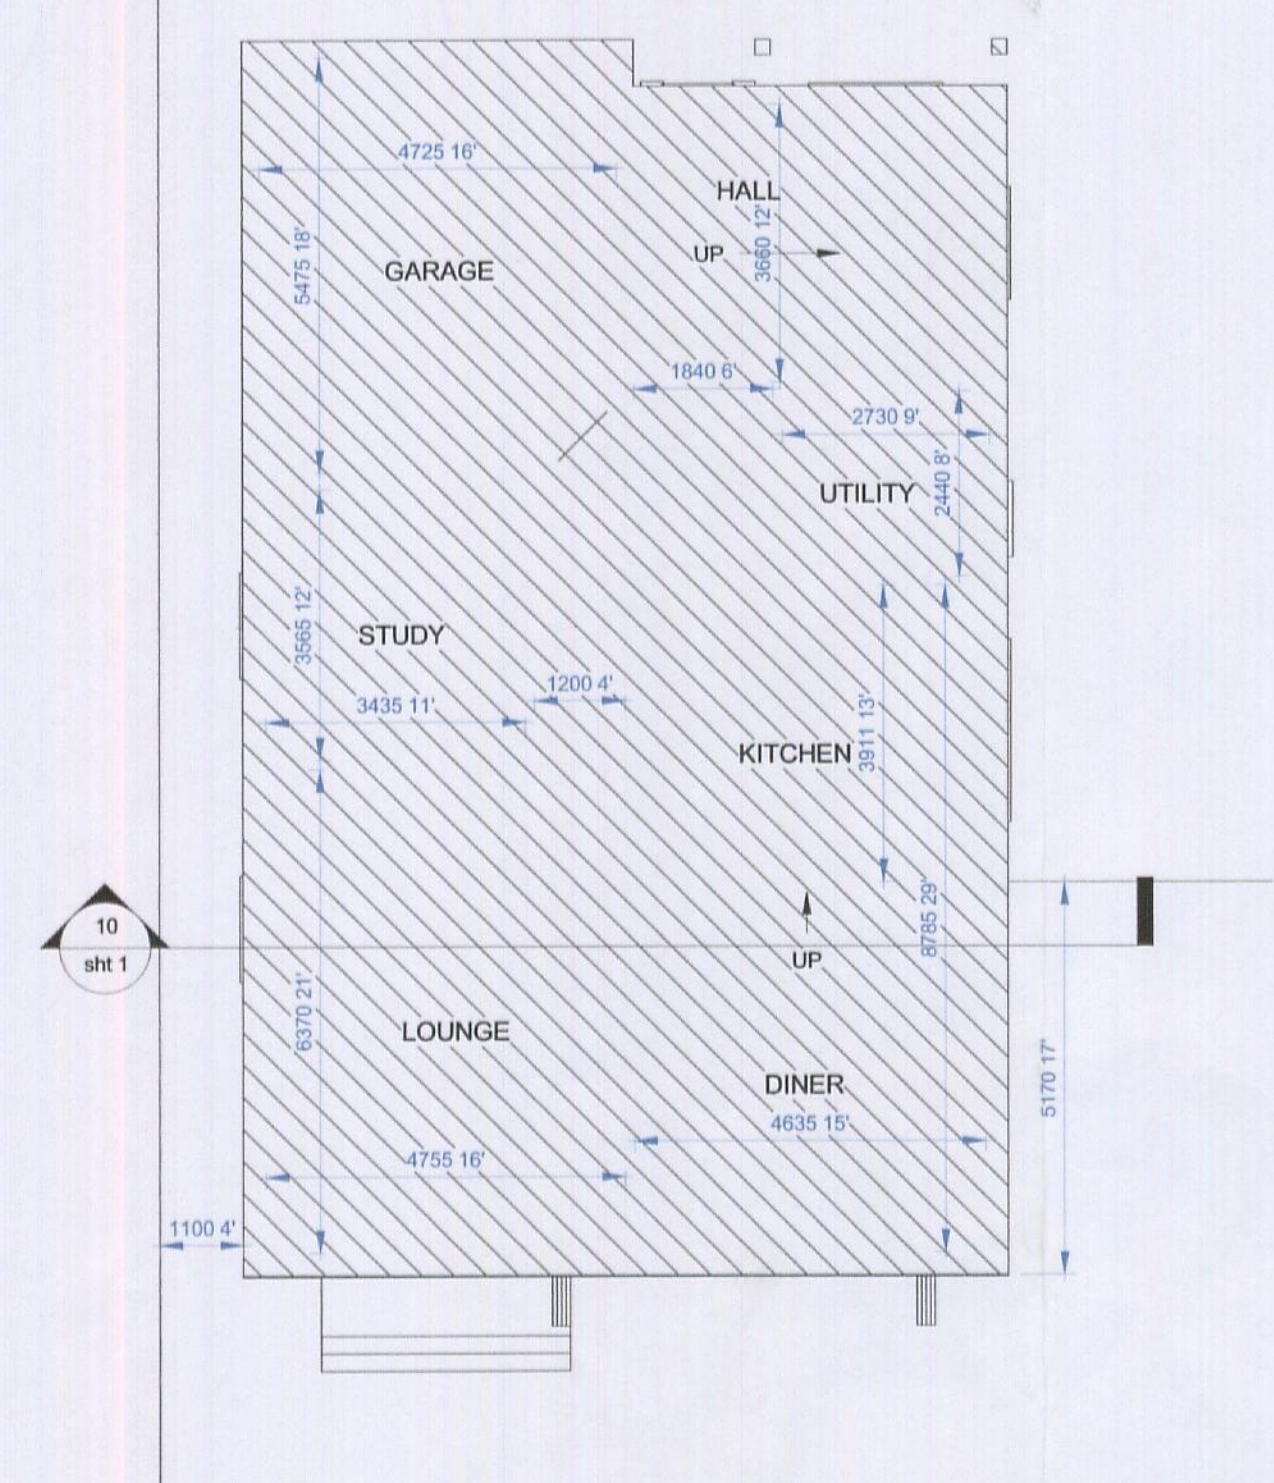

2 Proposed First
1 : 100

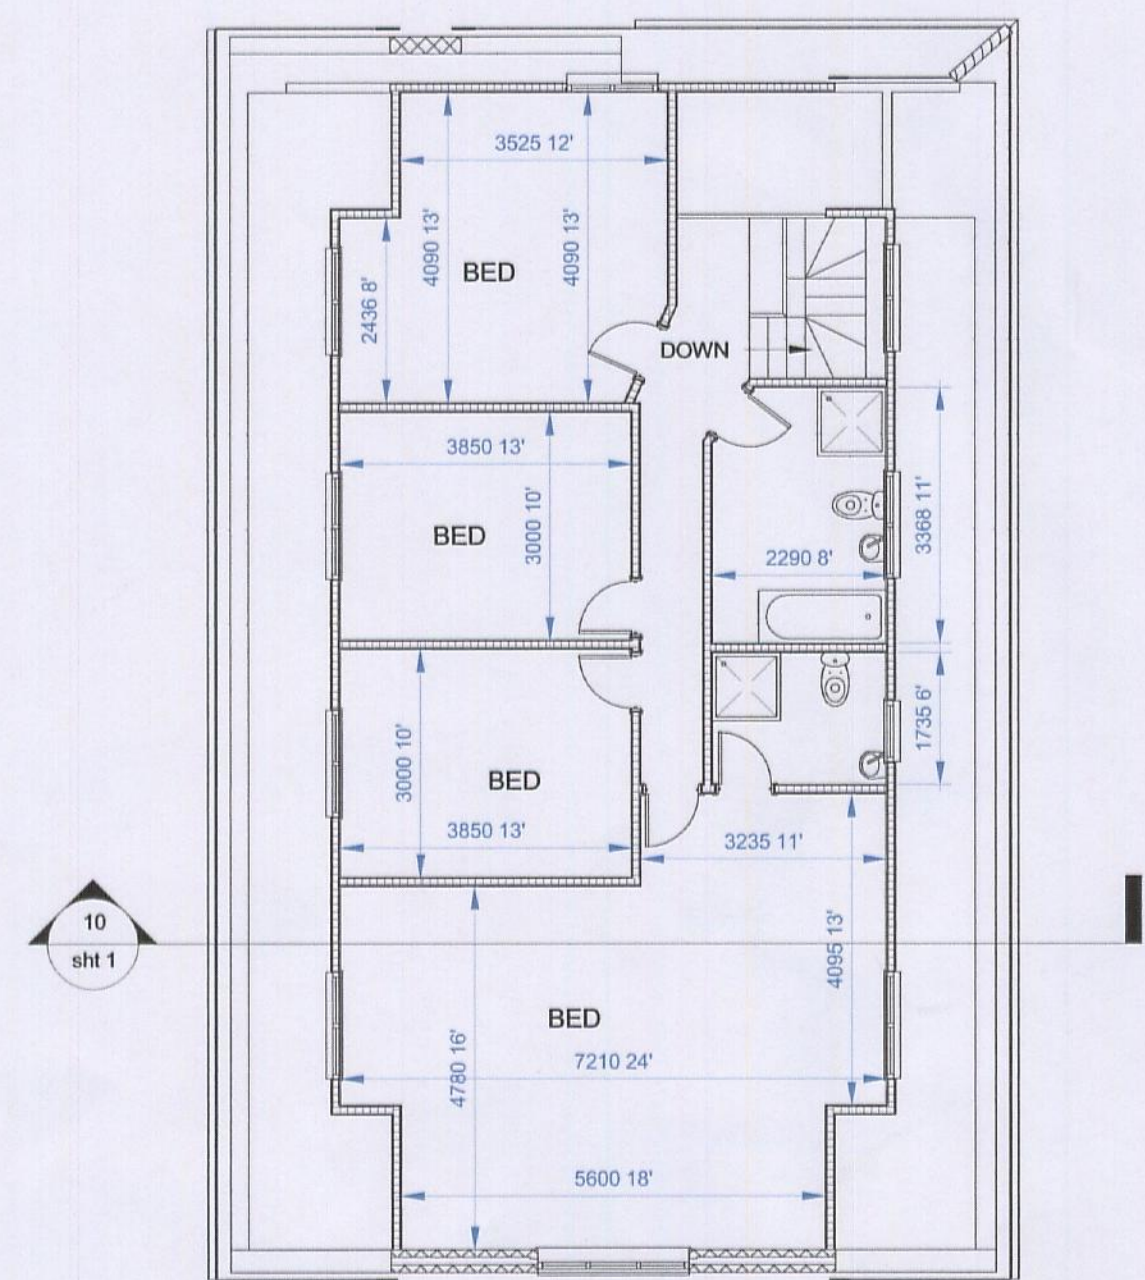

9 Proposed Roof Plan
1 : 100

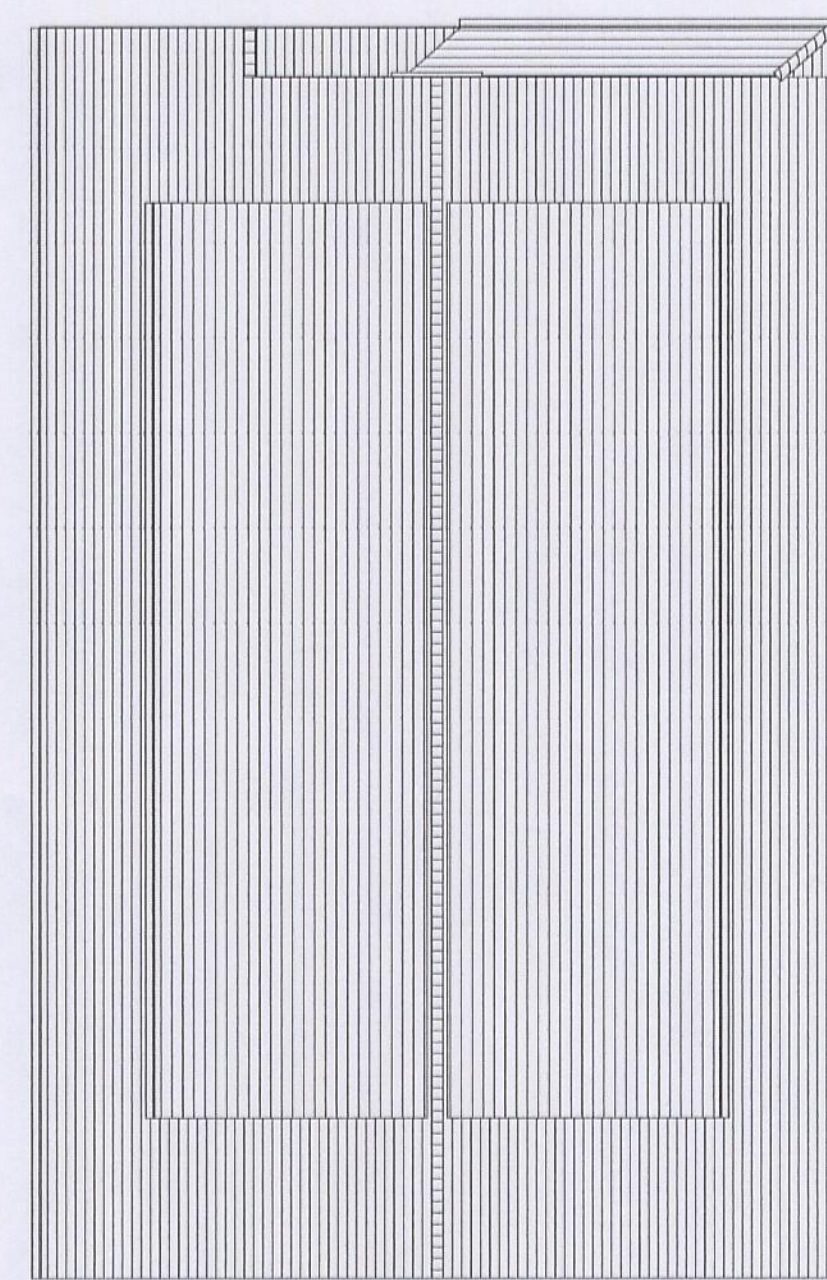


7 3D Front
1 : 1



8 3d rear
1 : 1




10 Section 1
1 : 100

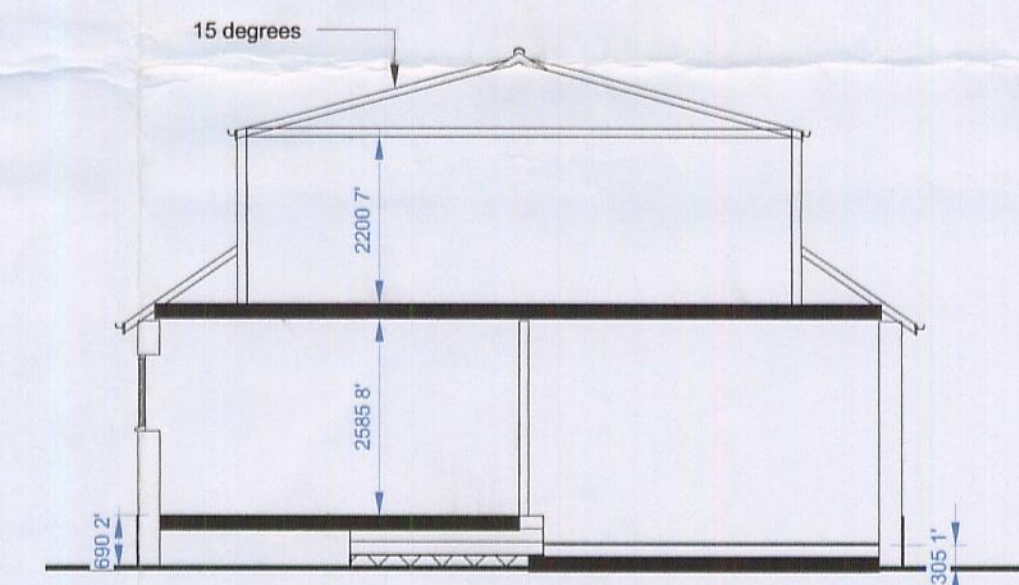


3 Proposed Front
1 : 100



4 Proposed Rear
1 : 100

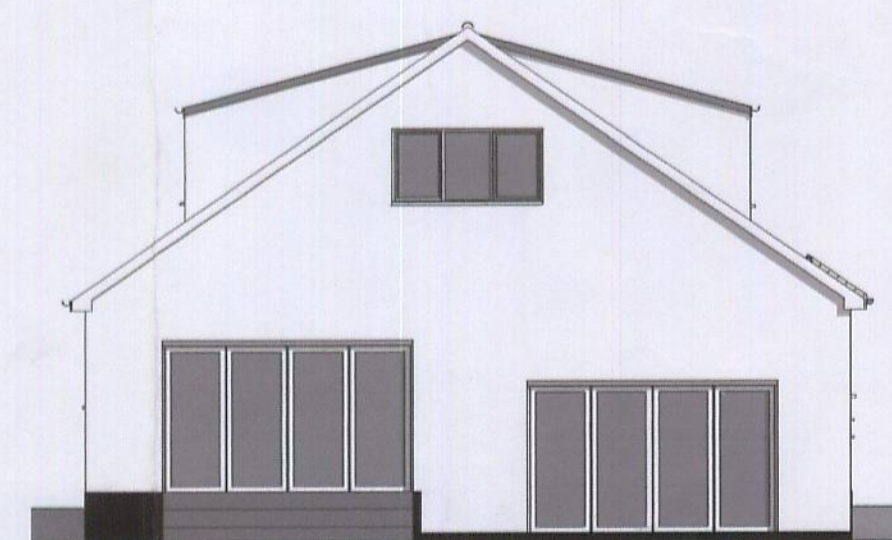

5 Proposed Side L
1 : 100

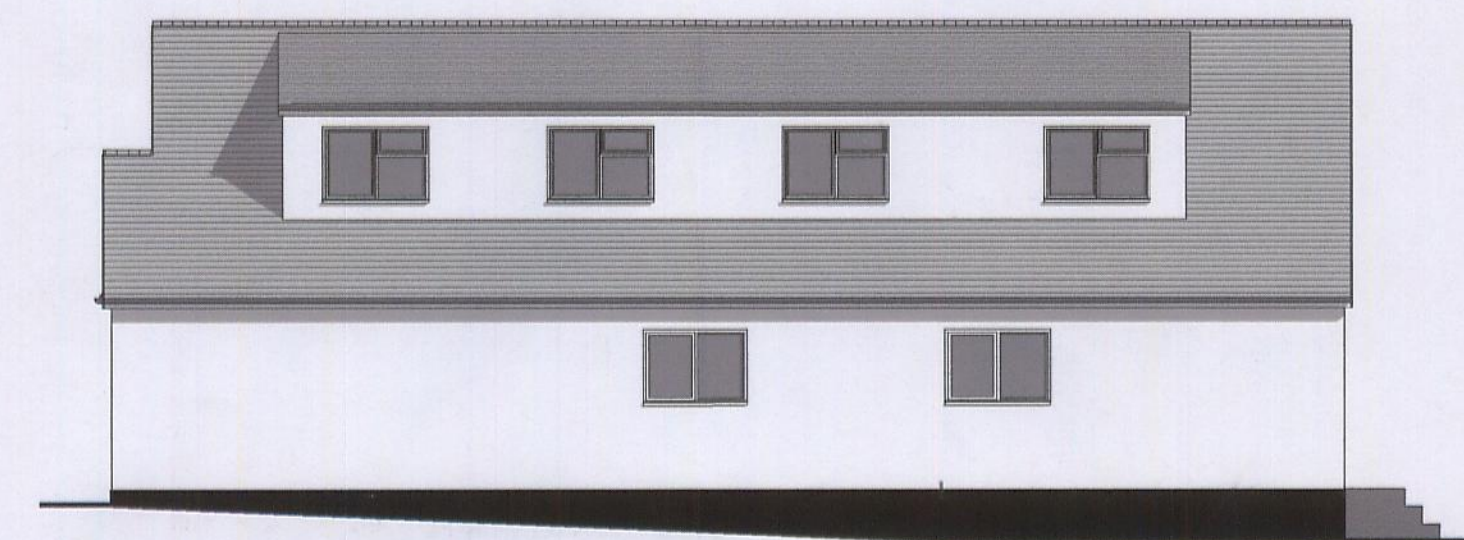

6 Proposed Side R
1 : 100



RECEIVED
11. 06. 2013
Support Services