




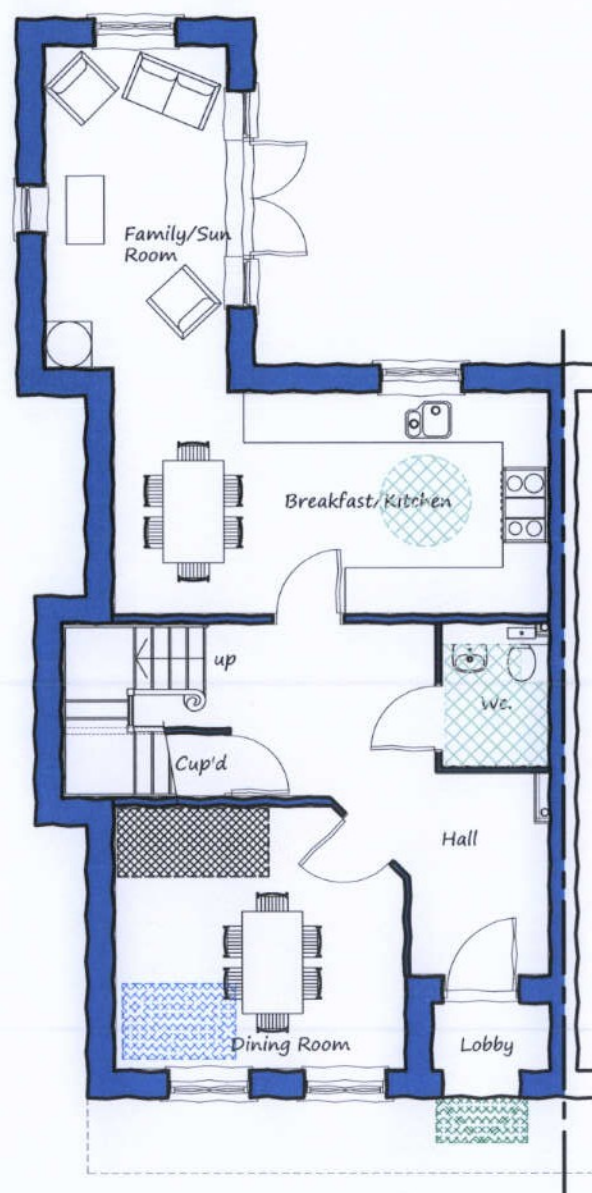

Ground Floor Plan

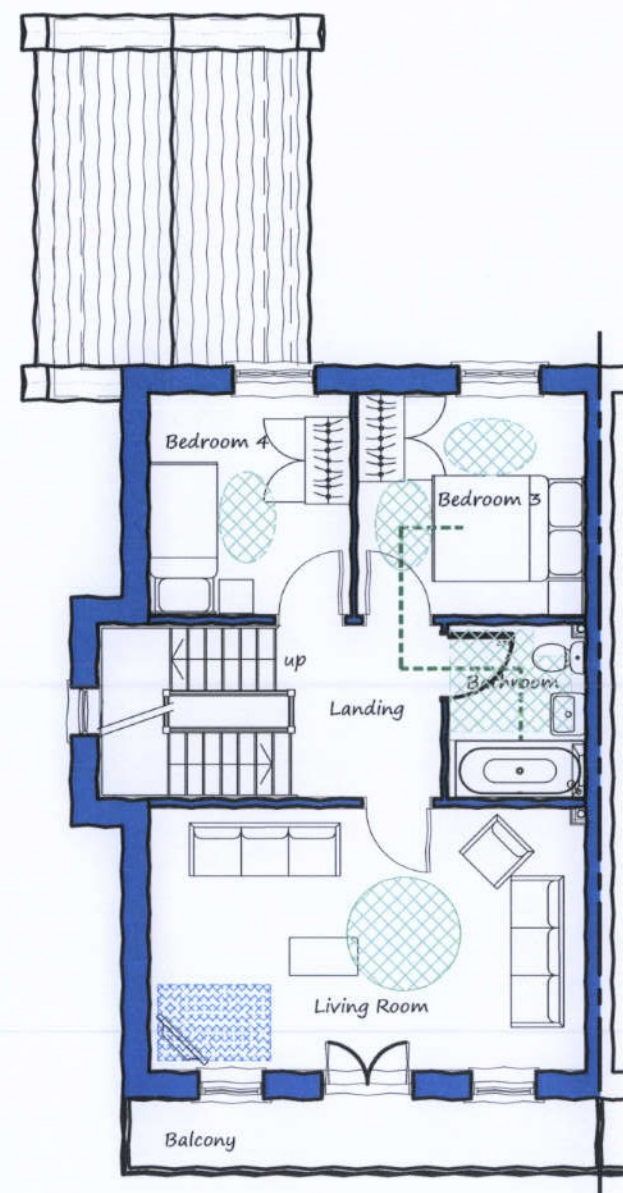

First Floor Plan

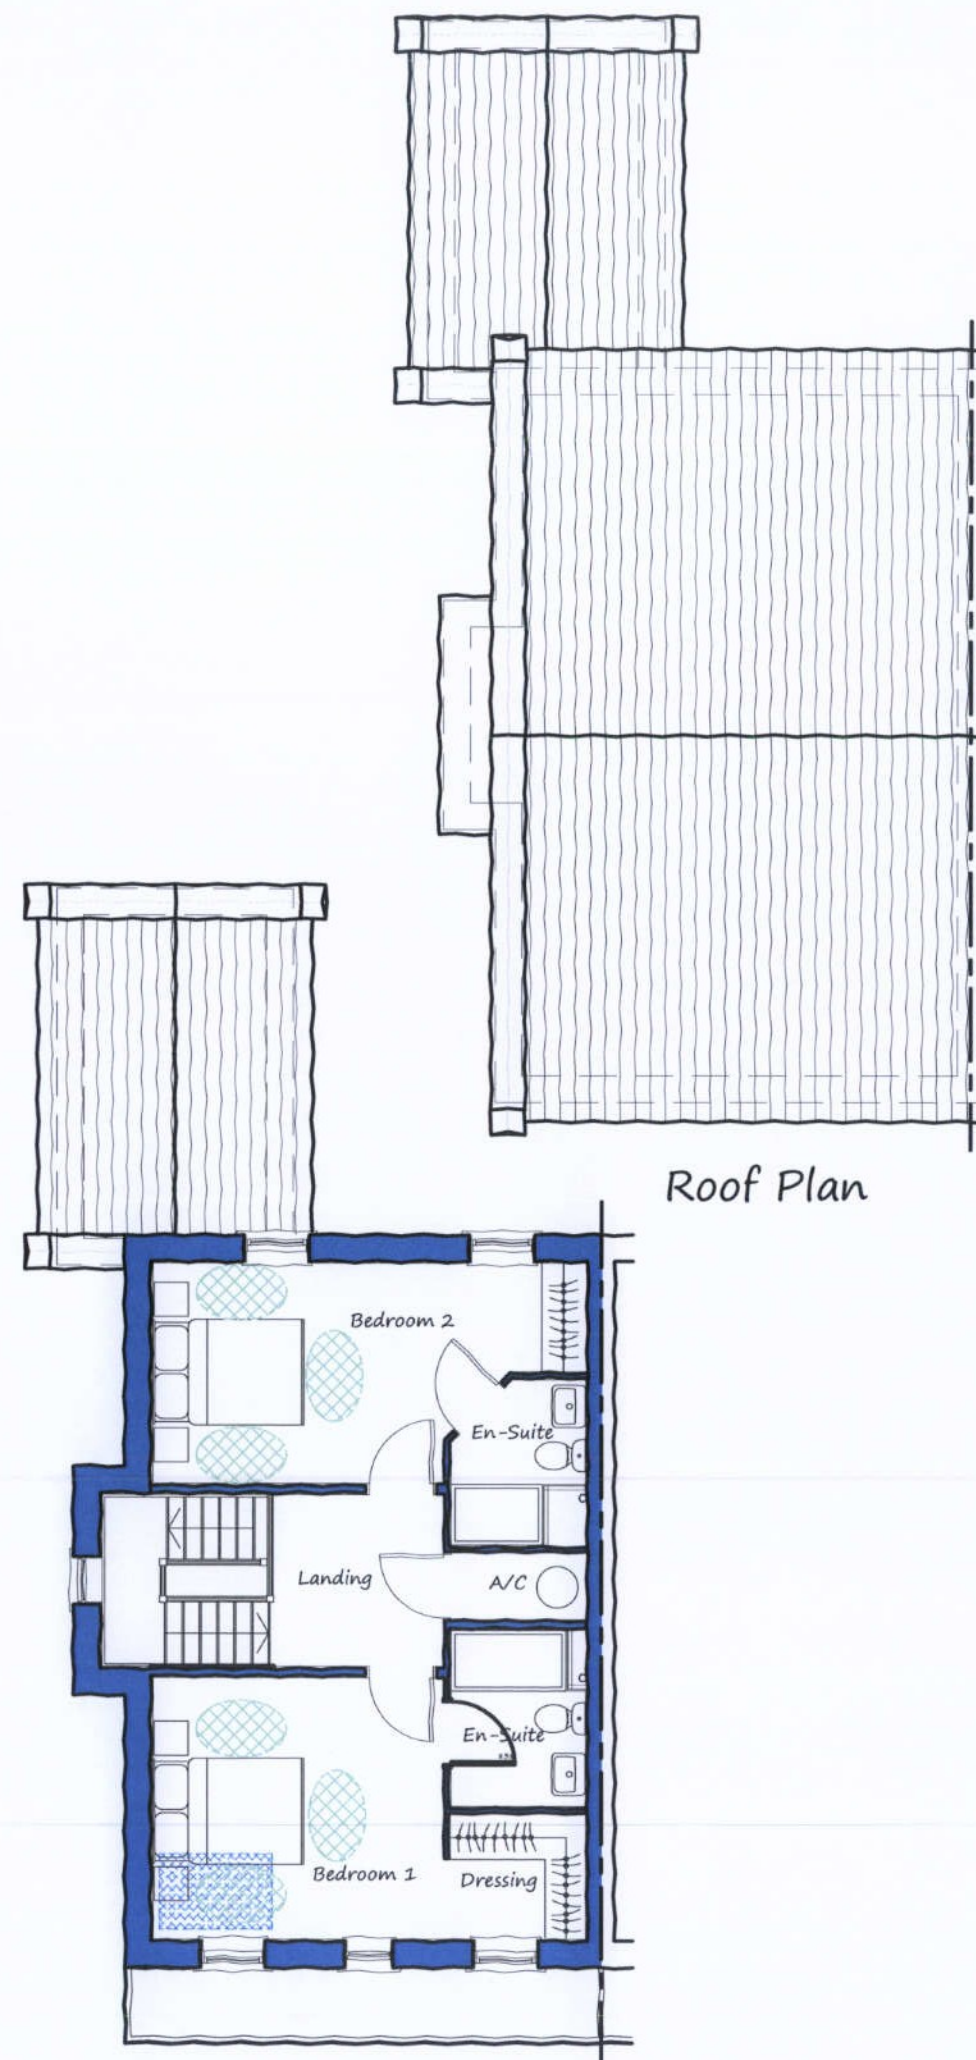

Second Floor Plan

Legend

- Position of 'Through Floor Lift'
- Route of Hoist
- 750mm bedroom movement space
- 1200mm dia Kitchen movement space
- 1500mm dia turning space
- Position of Gully in down stair WC
- Bathroom & Wc movement space
- Covered Entrance
- Temporary Bed space
- All internal & external doors width to meet LTH requirements

RECEIVED
17. 09. 2013
Support Services

Project:-
Hall Road, Rochford

Description:-
Sloane 'A'
Proposed Floor Plans.
CHARACTER AREA 'H'

Bellway

Bellway Homes Essex
Bellway House,
1 Rainsford Road,
Chelmsford, Essex,
CM1 2PZ.

Tel: 01245 - 259989
Fax: 01245 - 259996

Scale:-
1-100 @ A3

Date:-
Apr 2013

Drg no:-
BW118-50-H2

Revision:-
A

www.jcndesign.co.uk - info@jcndesign.co.uk - 01376 572977

0 2.5 5 Metres



Front Elevation



Party Wall / Side Elevation



Rear Elevation



Side Elevation



Project:-
Hall Road, Rochford

Description:-
Sloane 'A'
Proposed Elevations.
CHARACTER AREA 'H'



Bellway Homes Essex
Bellway House,
1 Rainsford Road,
Chelmsford, Essex,
CM1 2PZ.

Tel: 01245 - 259989
Fax: 01245 - 259996

Scale:-
1-100 @ A3

Drg no:-
BW118-50-H3

Date:-
Apr 2013

Revision:-
A

www.jcndesign.co.uk - info@jcndesign.co.uk - 01376 572977