



NOTES

- 1. DO NOT SCALE FROM THIS DRAWING.
- 2. THIS DRAWING IS TO BE READ IN CONJUNCTION WITH ALL OTHER RELEVANT DRAWINGS AND SPECIFICATIONS ISSUED BY THE ENGINEER.
- 3. ALL DIMENSIONS TO BE CHECKED ON SITE AND THE ENGINEER NOTIFIED OF ANY DISCREPANCIES PRIOR TO COMMENCEMENT OF WORK.
- 4. THE POSITION OF ALL EQUIPMENT INDICATED ON THIS DRAWING IS APPROXIMATE. THE EXACT POSITION OF ALL EQUIPMENT TO BE AGREED WITH THE ENGINEER PRIOR TO COMMENCING WORKS.

 

ROCHFORD D.C.
APPROVED PLAN

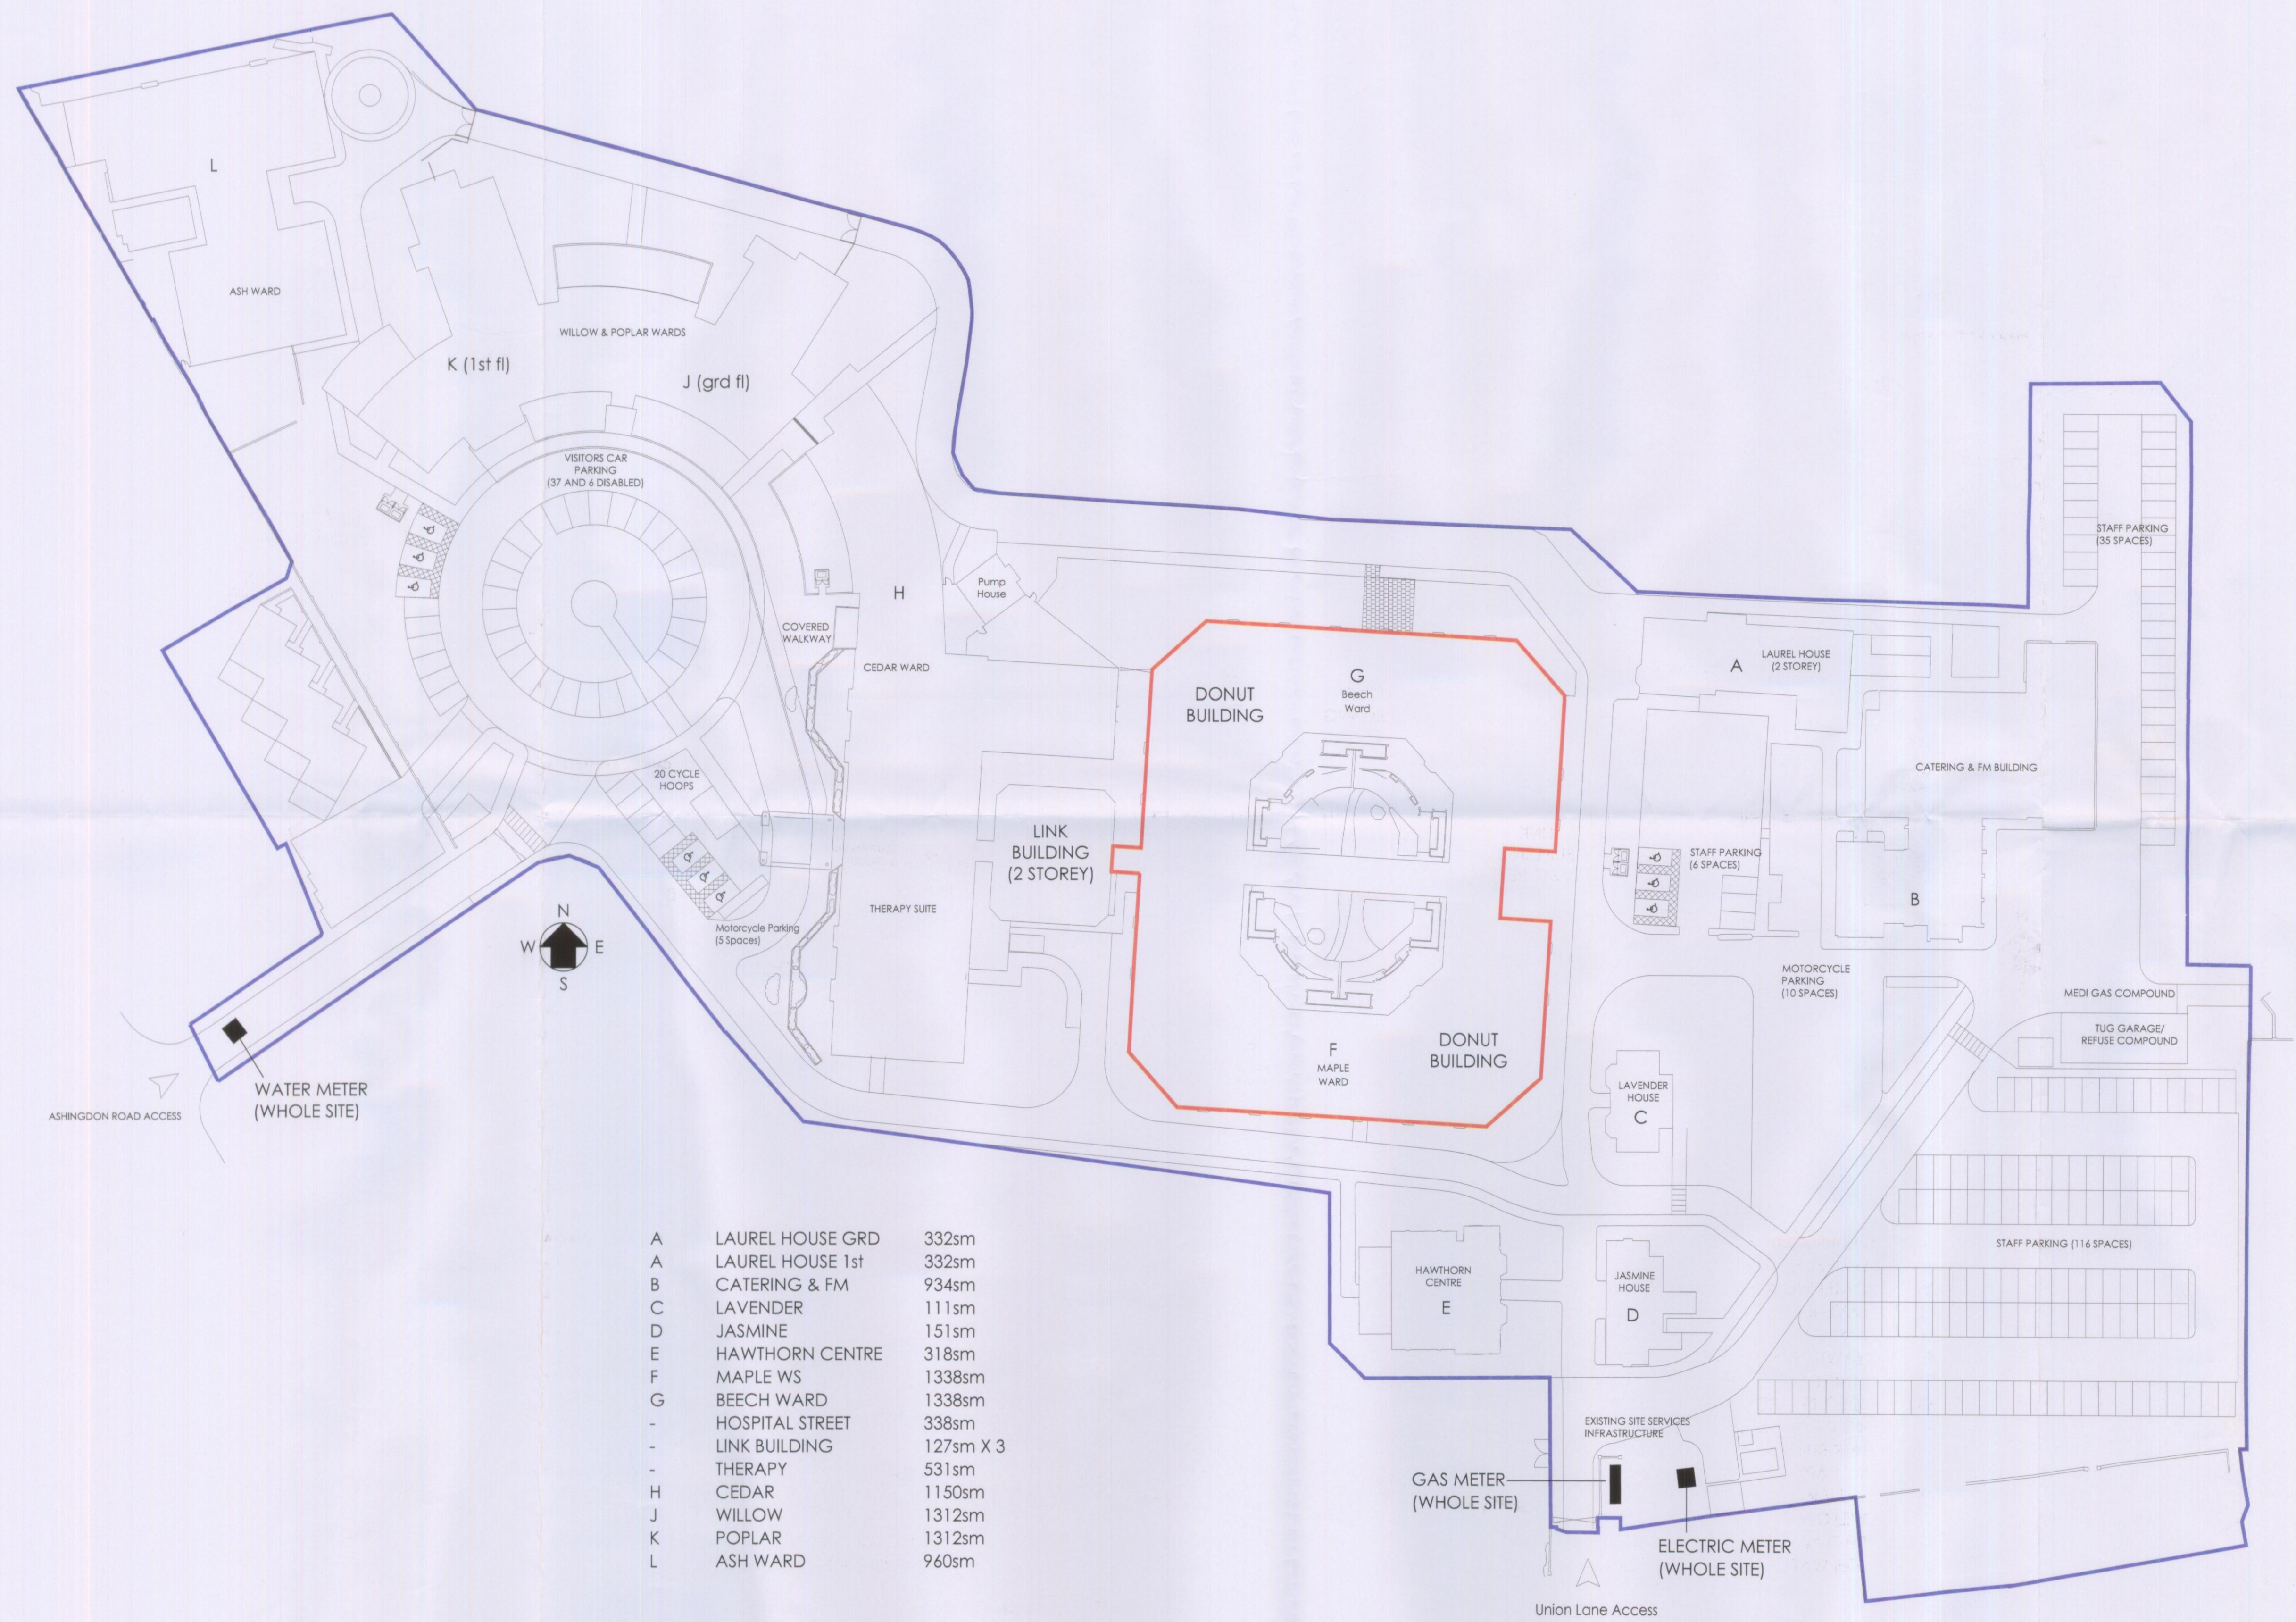

A	LAUREL HOUSE GRD	332sm
A	LAUREL HOUSE 1st	332sm
B	CATERING & FM	934sm
C	LAVENDER	111sm
D	JASMINE	151sm
E	HAWTHORN CENTRE	318sm
F	MAPLE WS	1338sm
G	BEECH WARD	1338sm
-	HOSPITAL STREET	338sm
-	LINK BUILDING	127sm X 3
-	THERAPY	531sm
H	CEDAR	1150sm
J	WILLOW	1312sm
K	POPLAR	1312sm
L	ASH WARD	960sm

RECEIVED
15.08.2013
Support Services

REV	BY	AMENDMENT DESCRIPTION	CHKD	DATE
CLIENT				
SOUTH ESSEX PARTNERSHIP NHS FOUNDATION TRUST PRIDE HOUSE, CHRISTY WAY, BASILDON, ESSEX, SS15 6EA				
PROJECT				
ROCHFORD HOSPITAL SOLAR THERMAL PROJECT				
TITLE				
SITE PLAN INDICATING AREA OF WORKS PLANNING APPLICATION DRAWING				



London 0845 168 8684	Altrincham 0161 928 5791	Glasgow 0141 332 2453
-------------------------	-----------------------------	--------------------------

DRAWN	J.R.	CAD	J.R.
CHECKED		APPROVED	
SCALE	1:500 @ A1	DATE	AUG. 2013

DRAWING NO.	12165/P/005	REVISION	
-------------	-------------	----------	--

PLANNING