



FRONT ELEVATION


REAR ELEVATION

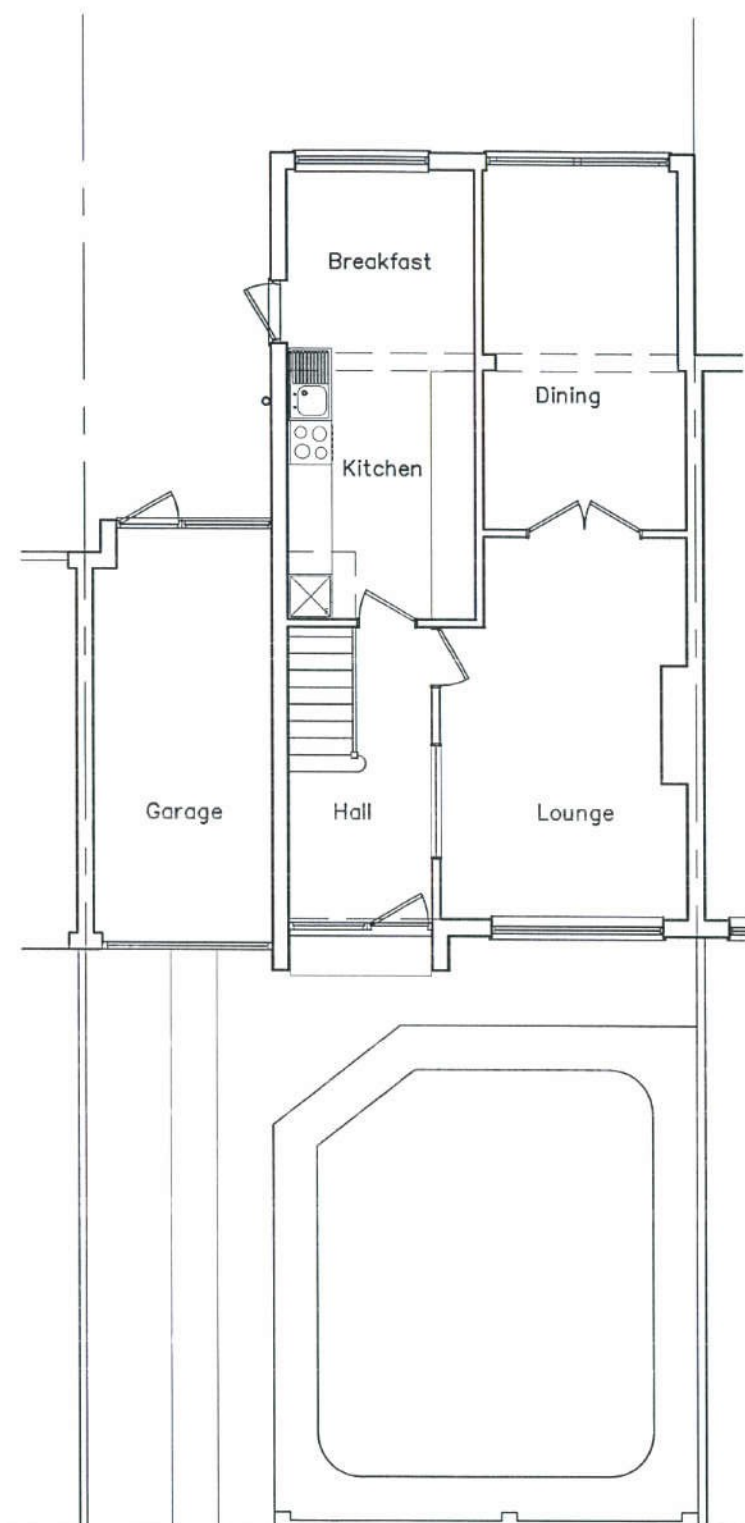

GROUND FLOOR PLAN

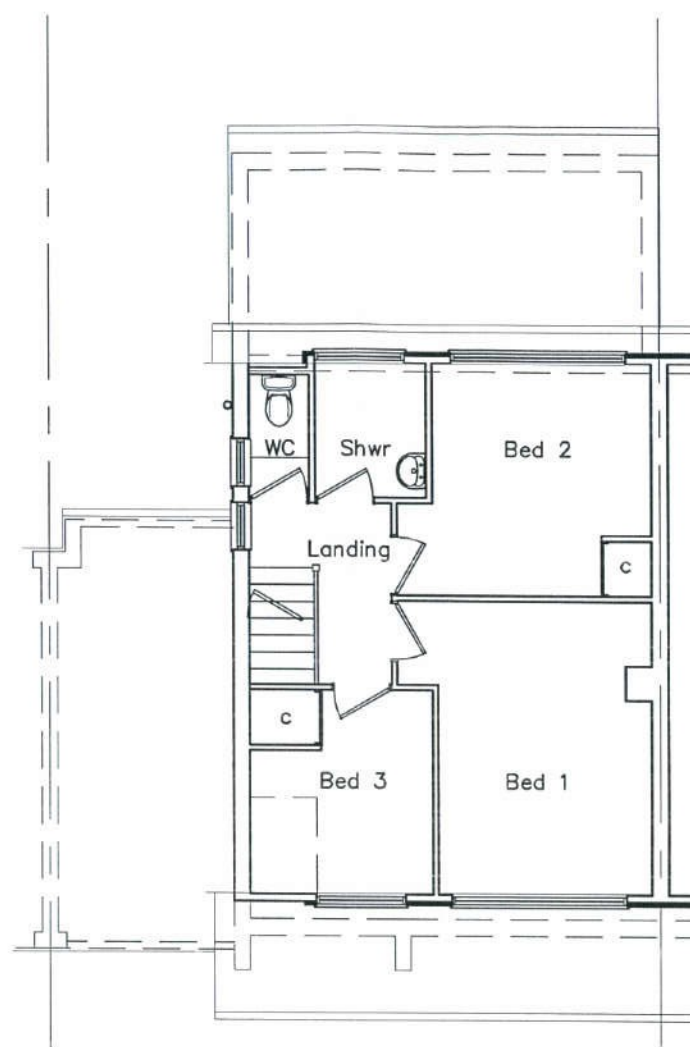

FIRST FLOOR PLAN

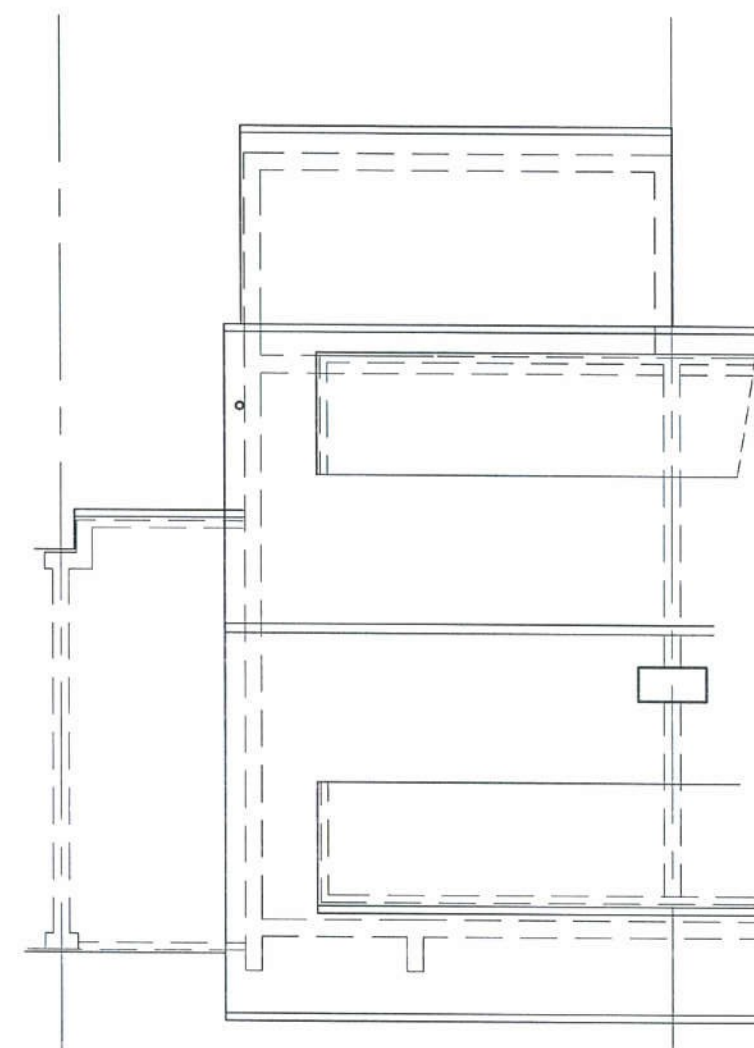

ROOF PLAN



Project:
PROPOSED ALTERATIONS
55 MARYLANDS AVE
HOCKLEY
ESSEX SS5 5AH
Drawing title:
EXISTING PLANS

THIRD DIMENSION
architectural + interior design
AVIATION WAY, SOUTHEND ON SEA, ESSEX S32 6UN
TEL: 0206 211313 FAX: 0206 211314
info@thirdimension.co.uk www.thirdimension.co.uk

Client: Mrs Murphy		DWG No. 101
Scale: 1:100 @ A3	Date: Oct 2013	
Dwn. JS	Chk.	Project No. 558