





GOOGLE EARTH ARIAL VIEW

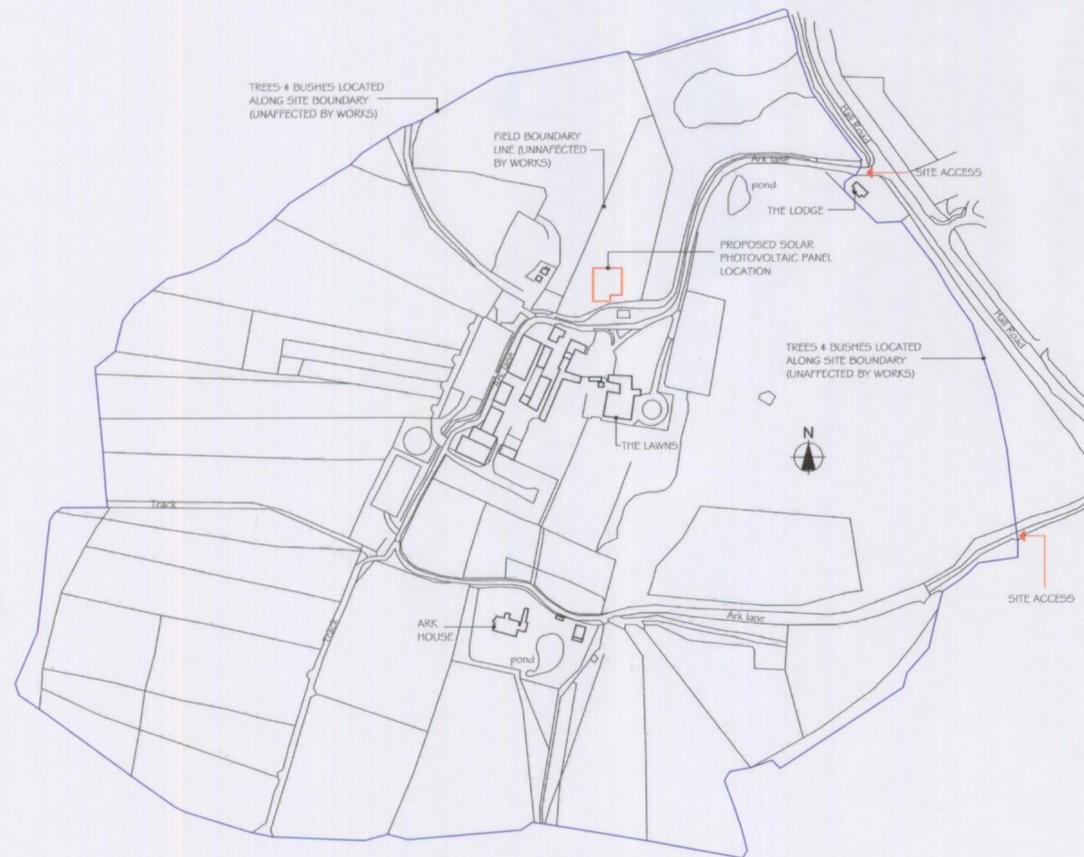

LOCATION PLAN 1:500

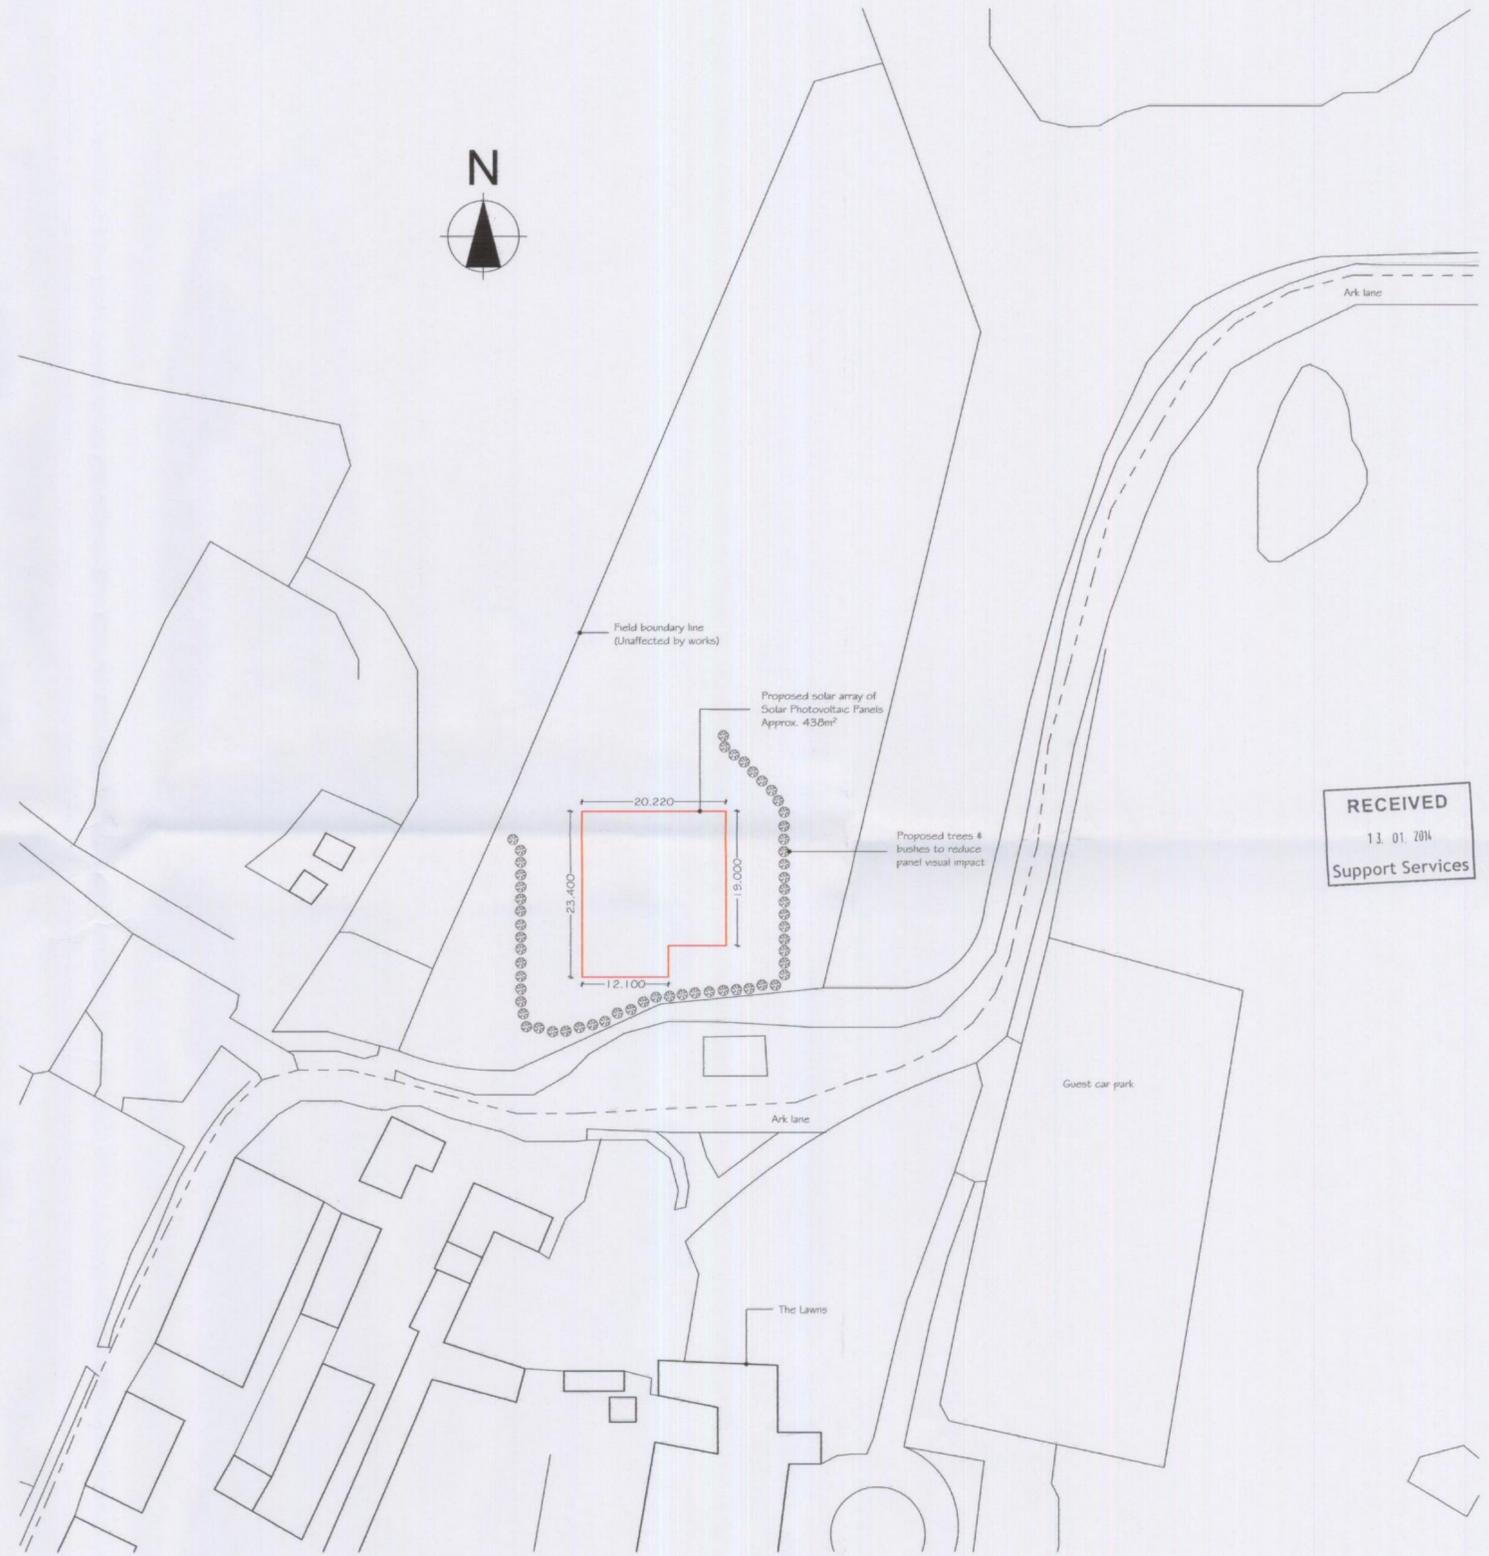

SITE PLAN 1:500

RECEIVED
13.01.2014
Support Services

DRAWING TITLE LOCATION & SITE PLANS
CLIENT: THE LAWN'S CONFERENCE & BANQUETING CENTRE
PROJECT NAME: SOLAR PV PANEL INSTALLATION
DATE: 07.01.14 DRAWING No. A104/01 REV
ARK HOUSE, HALL ROAD
ROCHFORD
ESSEX. SS4 1PJ



Unit 6 Fingates
Haberford Road
South Woodham Farm
Chelmsford
Essex
CM8 5ZA
Tel: 0844 800 0553
info@gesslimited.com

All scales relate to A3 paper size