




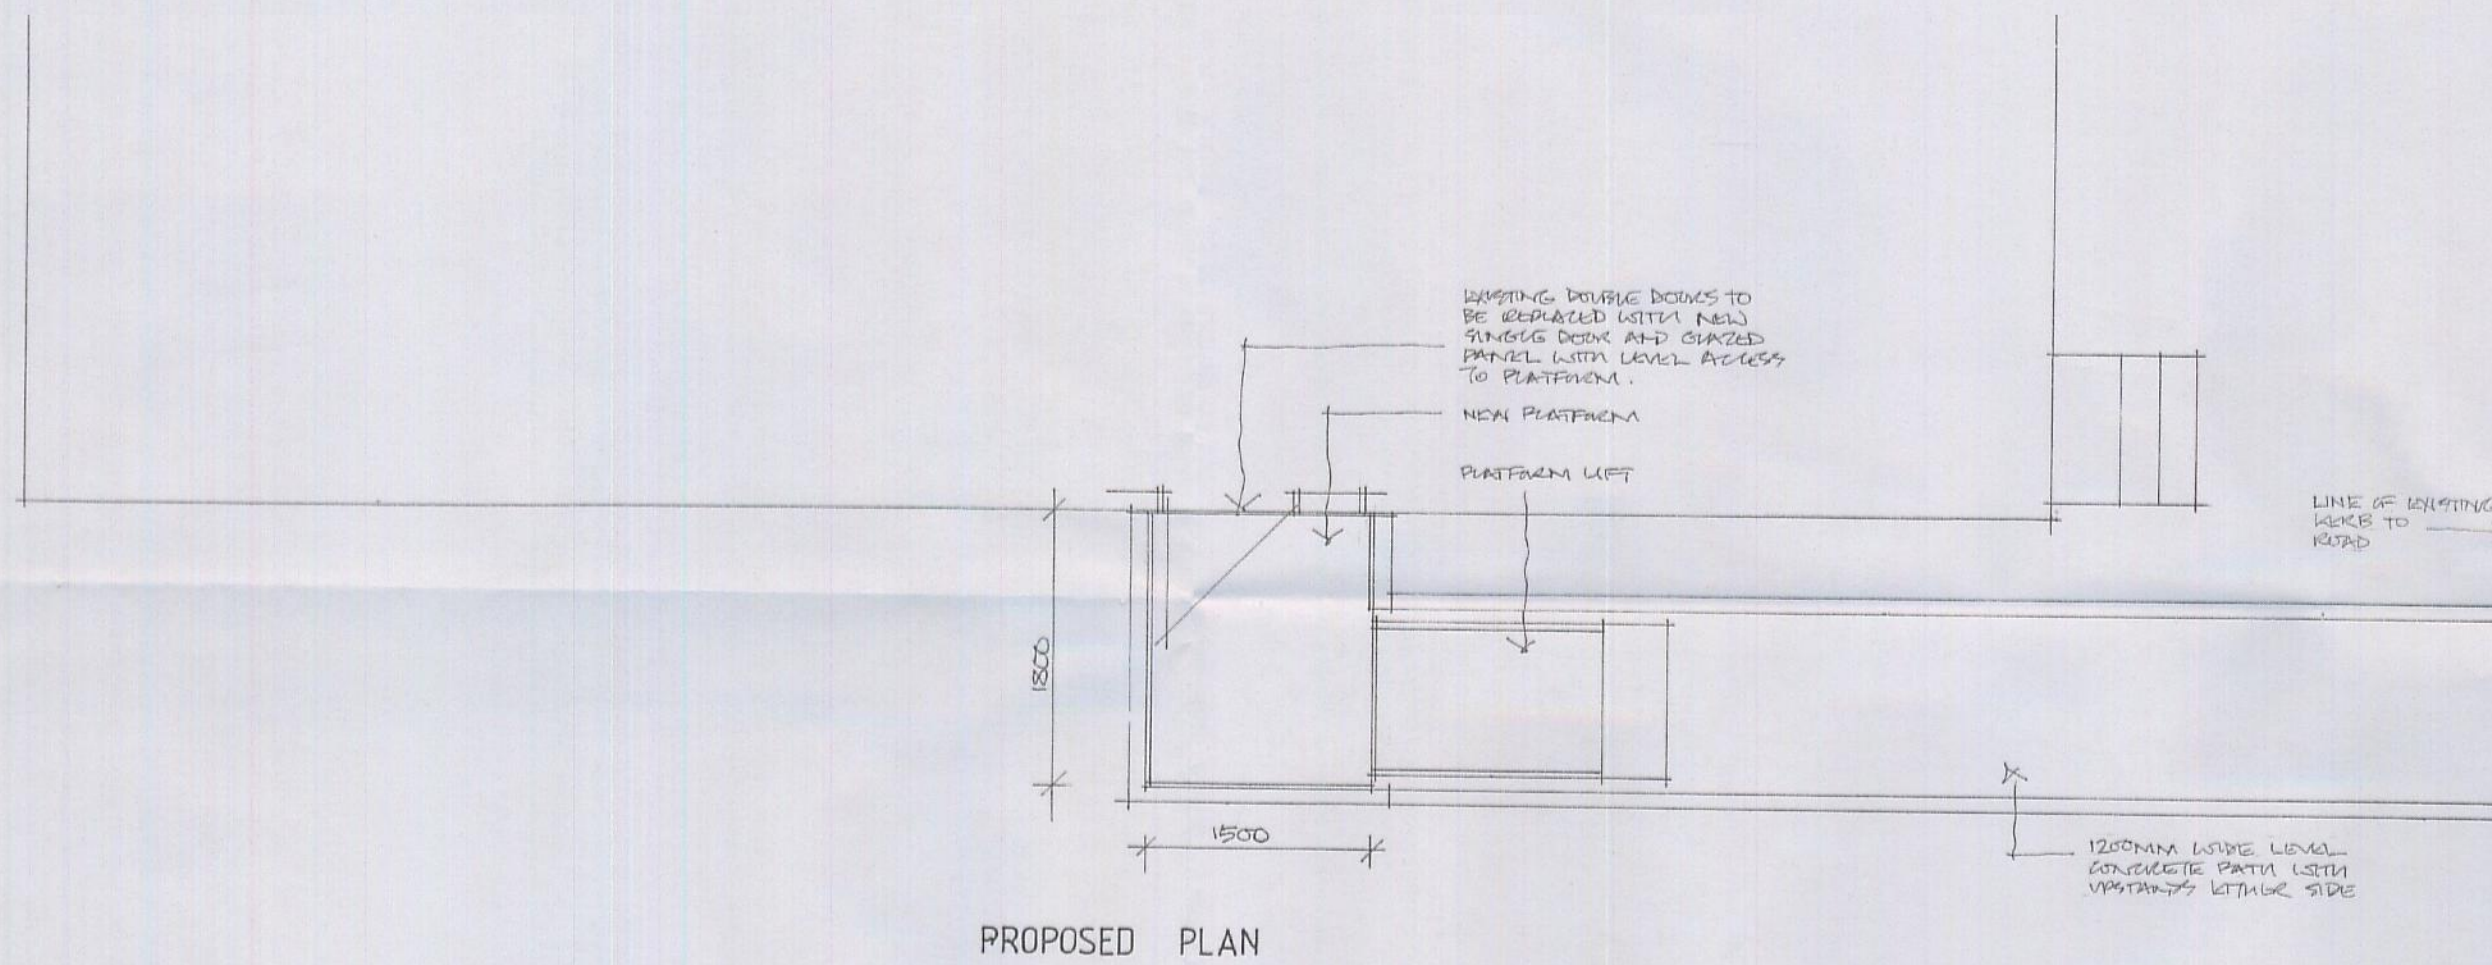

PROPOSED PLAN
Scale 1:50

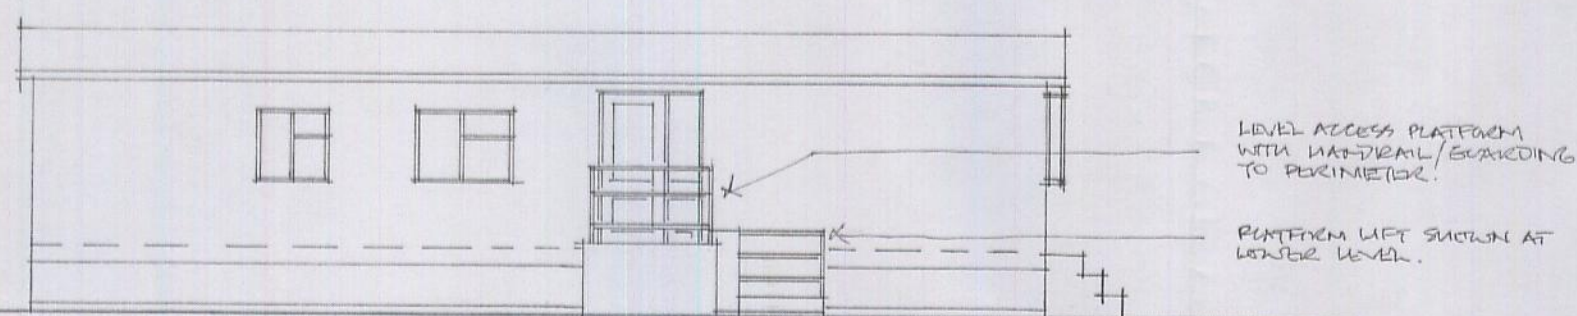

PROPOSED REAR ELEVATION
Scale 1:100

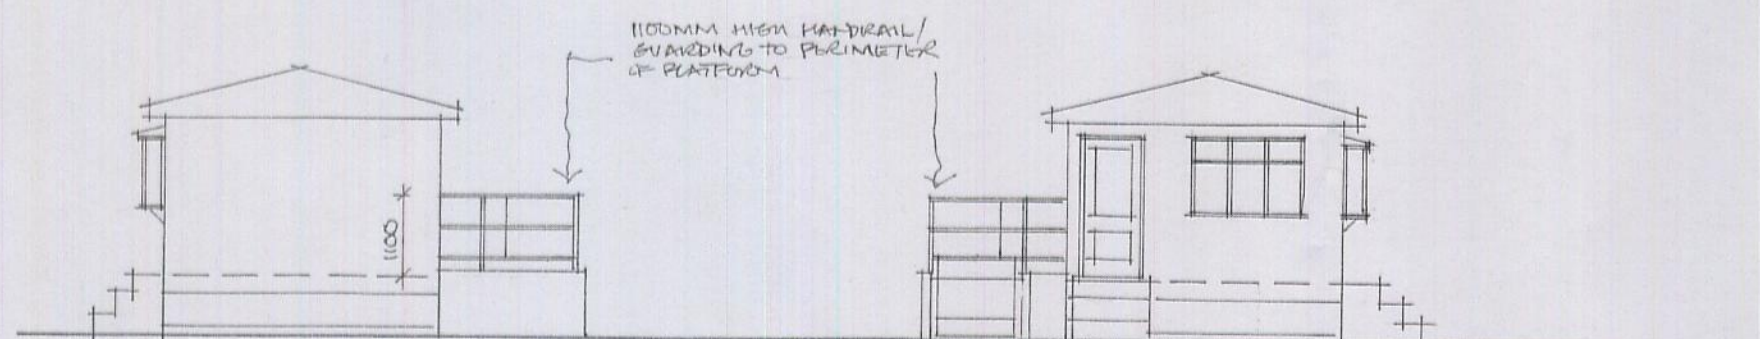


PROPOSED SIDE ELEVATION
Scale 1:100

PROPOSED SIDE ELEVATION
Scale 1:100



LOCATION PLAN
Scale 1:1250

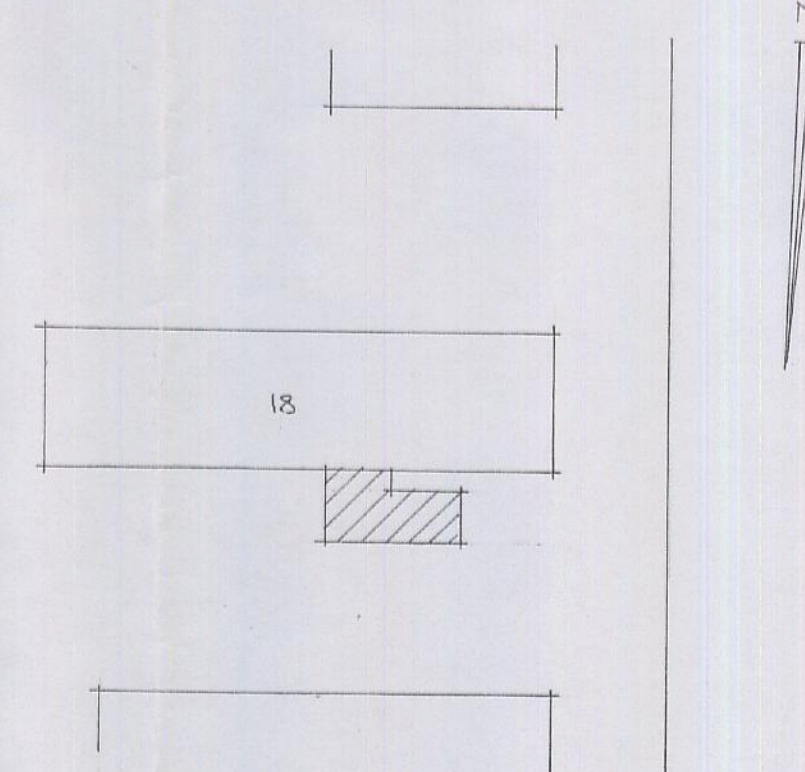

BLOCK PLAN
Scale 1:200

RECEIVED
03. 04. 2014
Support Services

NOTES:

All dimensions must be checked on site and not scaled from this drawing.


A

Date

Revisions

© copyright

Scales

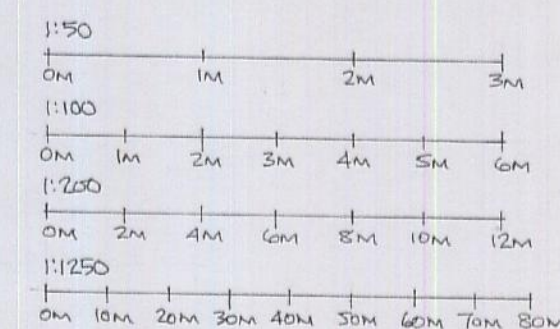

Client

MRS SHEPHERD

Job Title

18 MAIN ROAD
TOWER PARK
POOLES LANE
HULLBRIDGE

Drawing Title

PROPOSED PLATFORM LIFT

Scale

1:50, 1:100, 1:200, 1:1250

Date

3. 2014

Drawn by

DJG

Drg No.

1002 / 1

Rev