


General sections through proposed roof and walls (1:10)

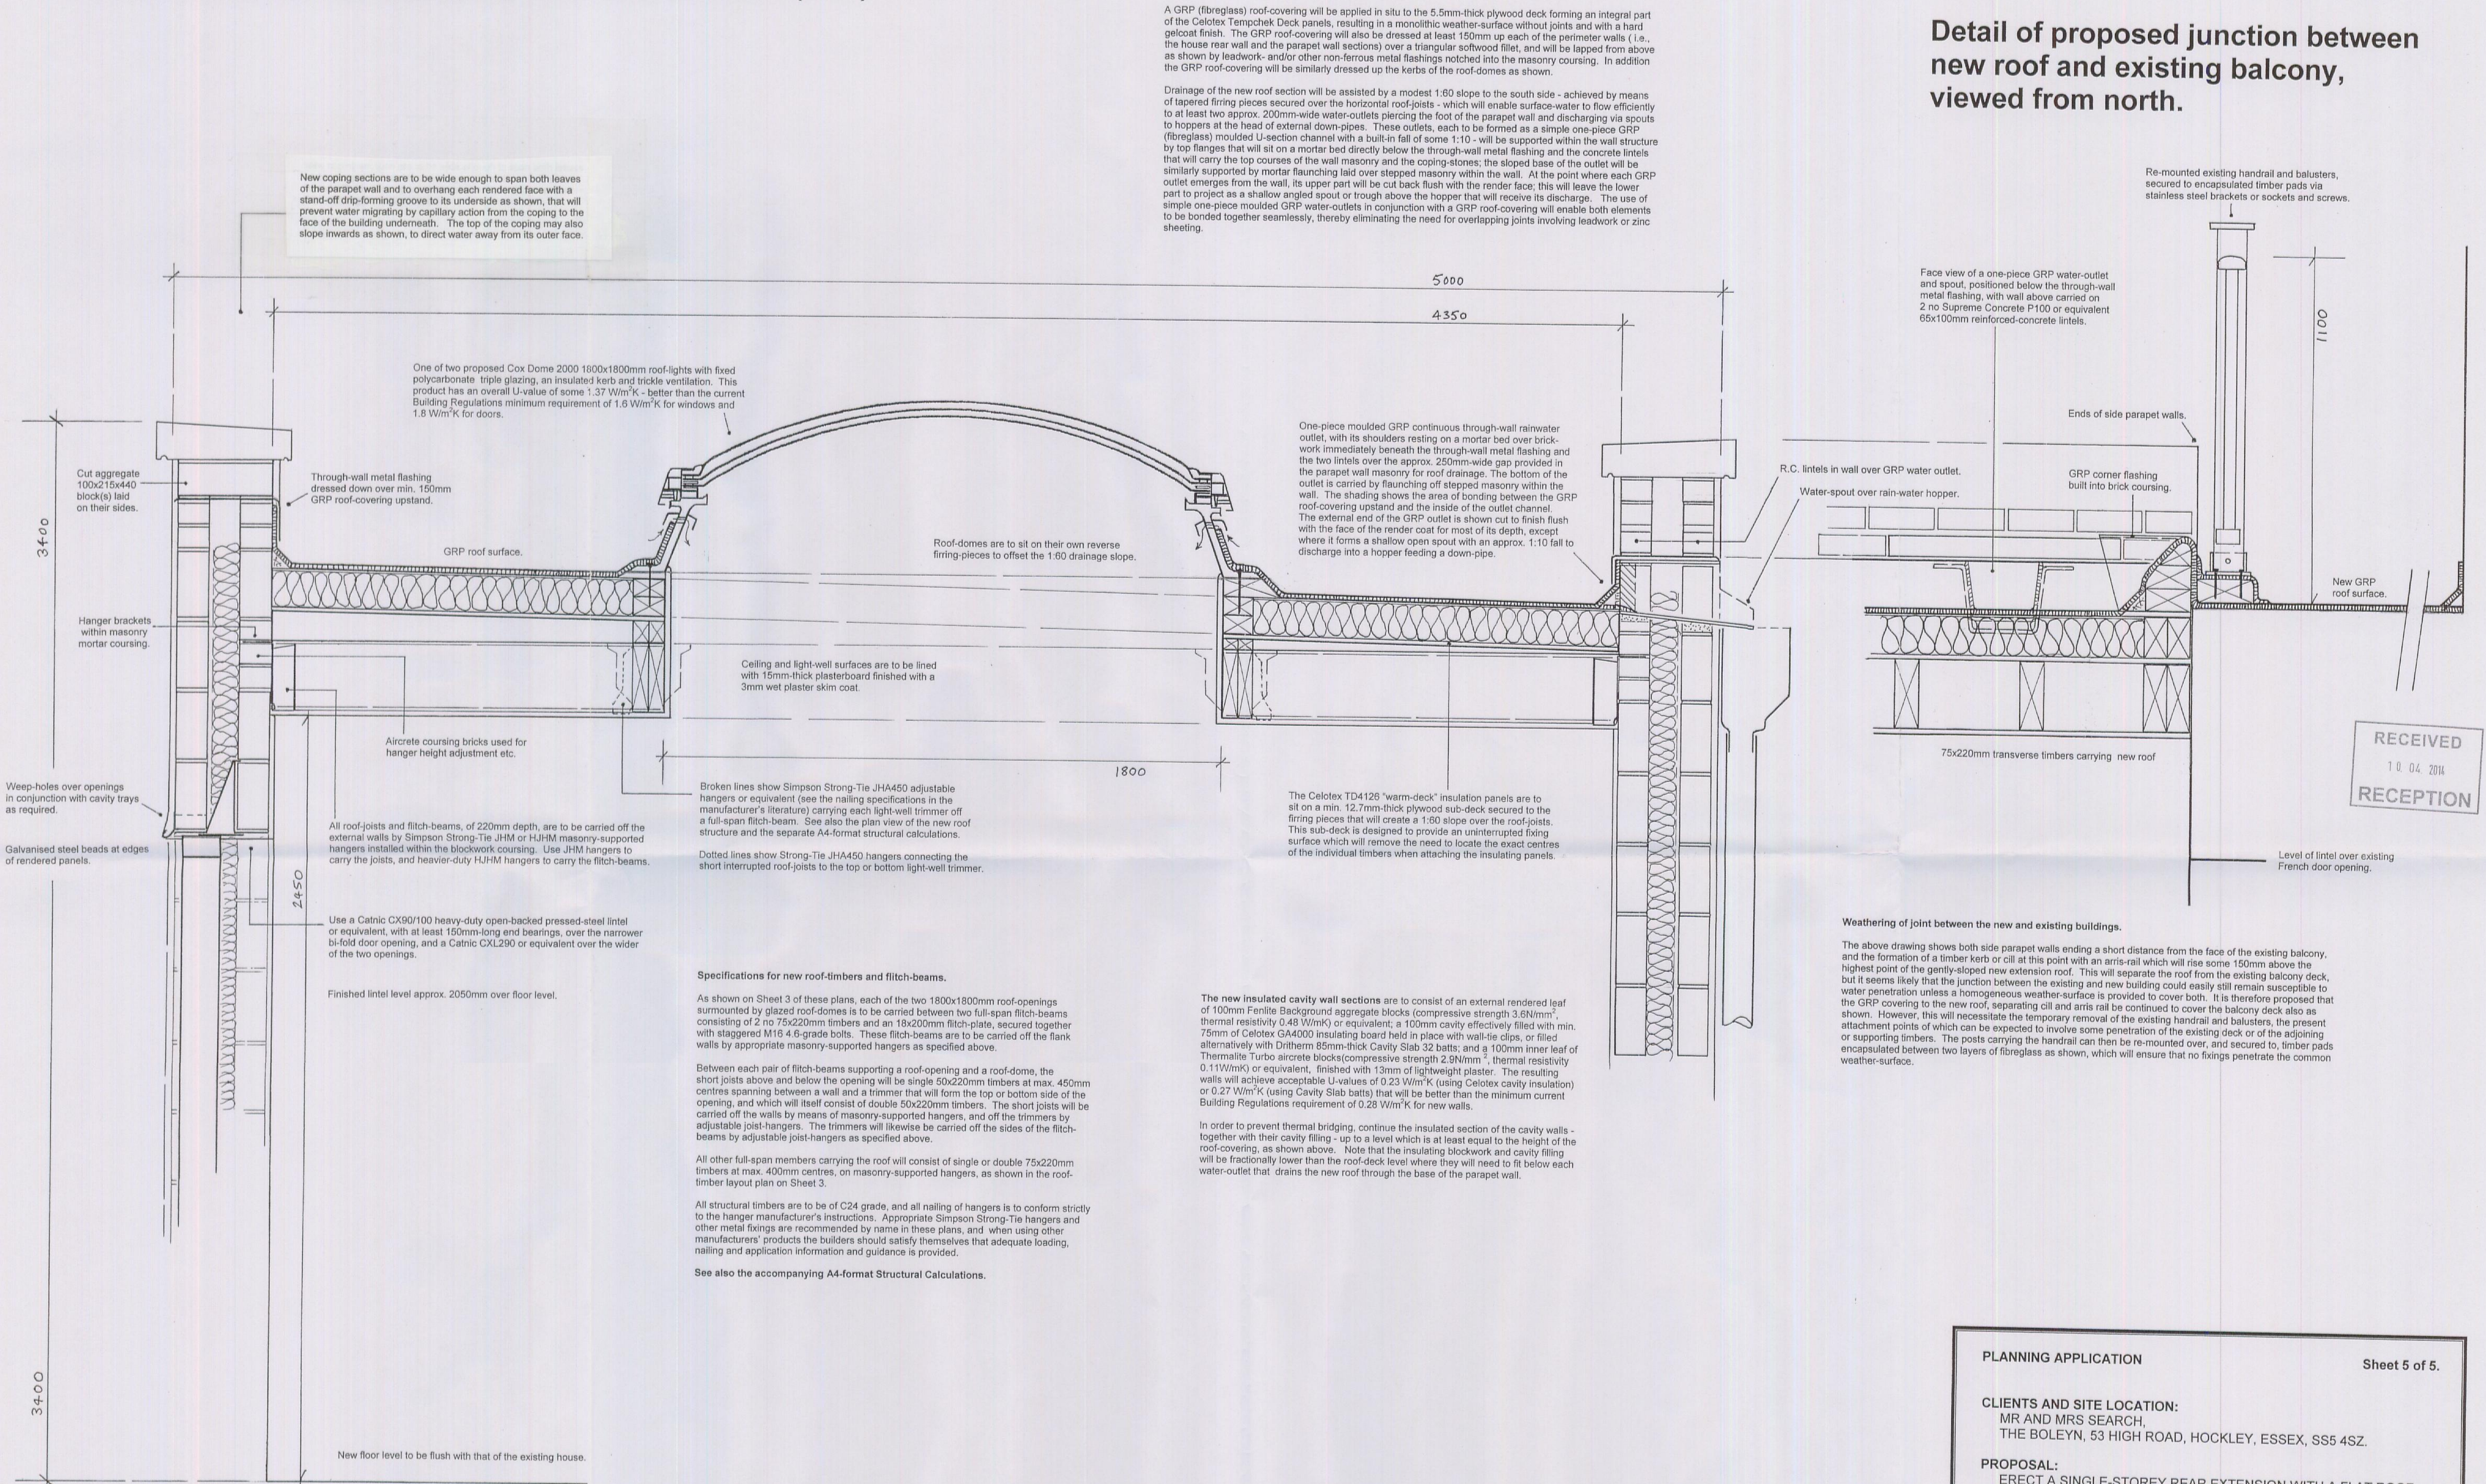

PLANNING APPLICATION

Sheet 5 of 5.

CLIENTS AND SITE LOCATION:

MR AND MRS SEARCH,
THE BOLEYN, 53 HIGH ROAD, HOCKLEY, ESSEX, SS5 4SZ.

PROPOSAL:

ERECT A SINGLE-STOREY REAR EXTENSION WITH A FLAT ROOF
FEATURING GLAZED ROOF-DOMES BEHIND A PERIMETER PARAPET WALL.

AGENT:

BARRY SKINNER,
16, FOUNTAIN LANE, HOCKLEY, ESSEX, SS5 4SU.
Telephone: 01702 – 203750 and 07932 – 741948.
e-mail: barryskinner@btinternet.com

DRAWING NUMBER 14/0402: 5(5)

APRIL 2014.

SHEET 5: ROOF- & WALL SECTIONS AND SPECIFICATIONS.