




John Kershaw Surveying Limited
 7 The Cobbles
 Cranham
 Essex RM14 1YA
 07968 062819
 john@kershawsurveying.com

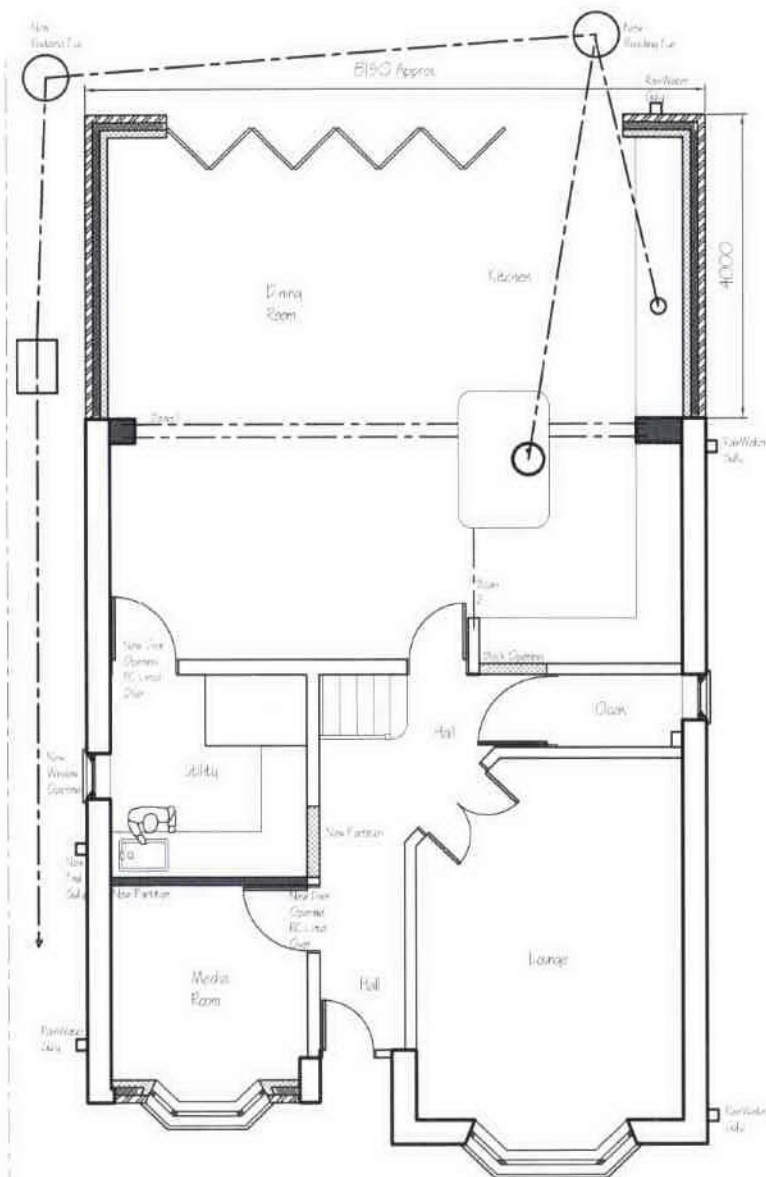

GROUND FLOOR PLAN 1:100

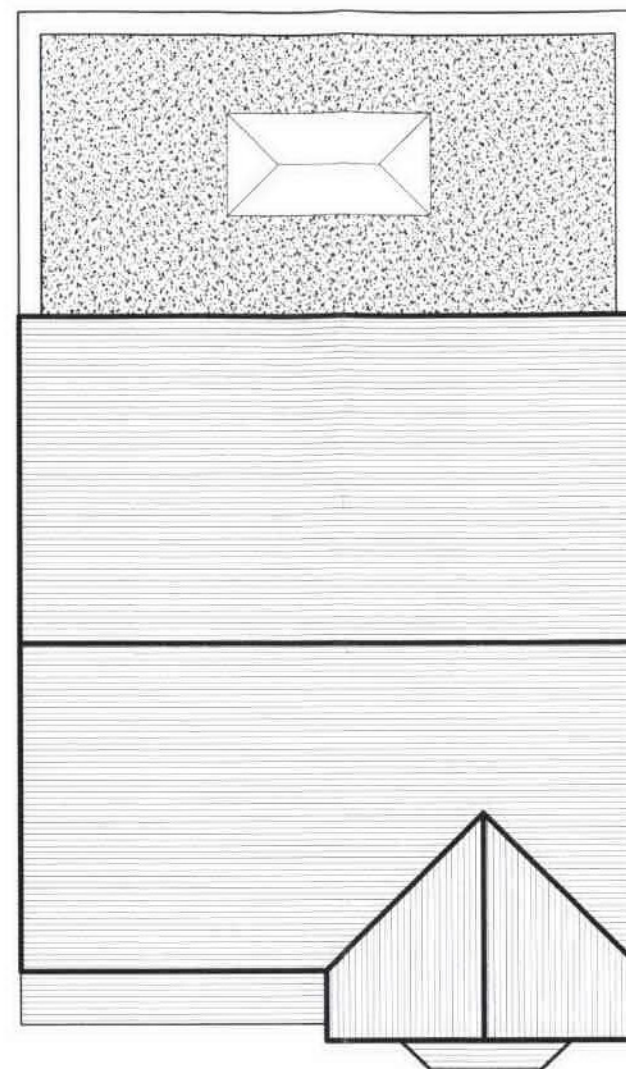


ROOF PLAN 1:100

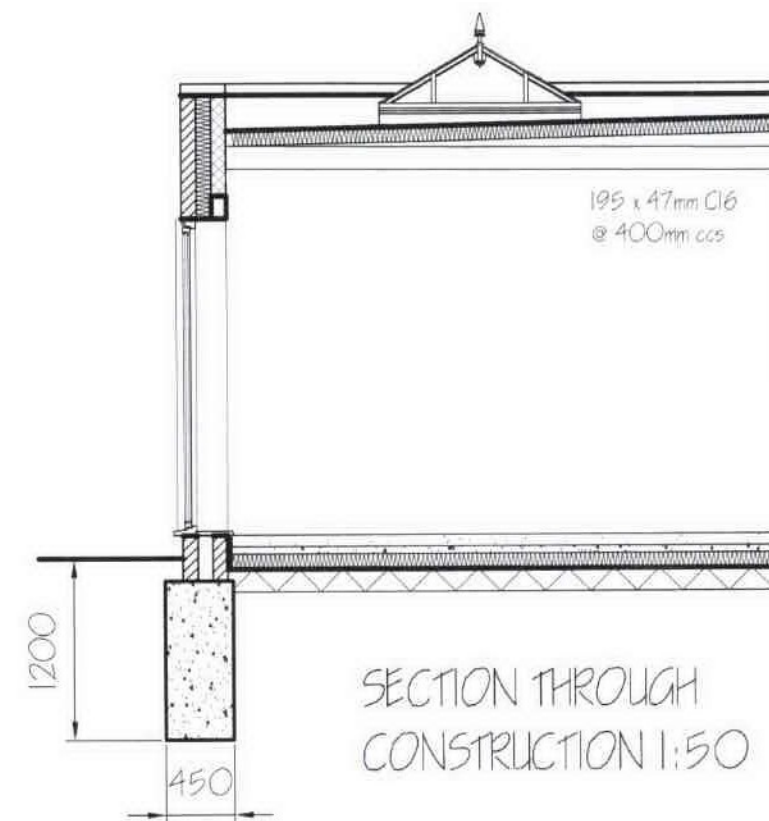

SECTION THROUGH CONSTRUCTION 1:50



BLOCK PLAN 1:500

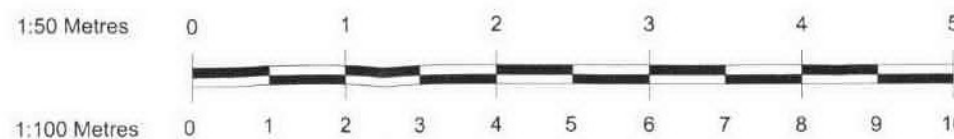

0	INITIAL SUBMISSION - TOWN PLANNING AND BUILDING CONTROL	APRIL 2014
DRAWING REVISIONS		

PROJECT
 EXTENSIONS AND ALTERATIONS
 21 PEREGRINE GARDENS
 RAILEIGH SS6 9GR

TITLE
 PROPOSED SURVEY
 FLOOR AND ROOF PLANS
 SECTION, BLOCK PLAN

SCALE 1:50 1:100 1:500	DATE APRIL 2014
---------------------------	--------------------

DRAWING NO 104	REV
-------------------	-----