


PLANNING DRAWING

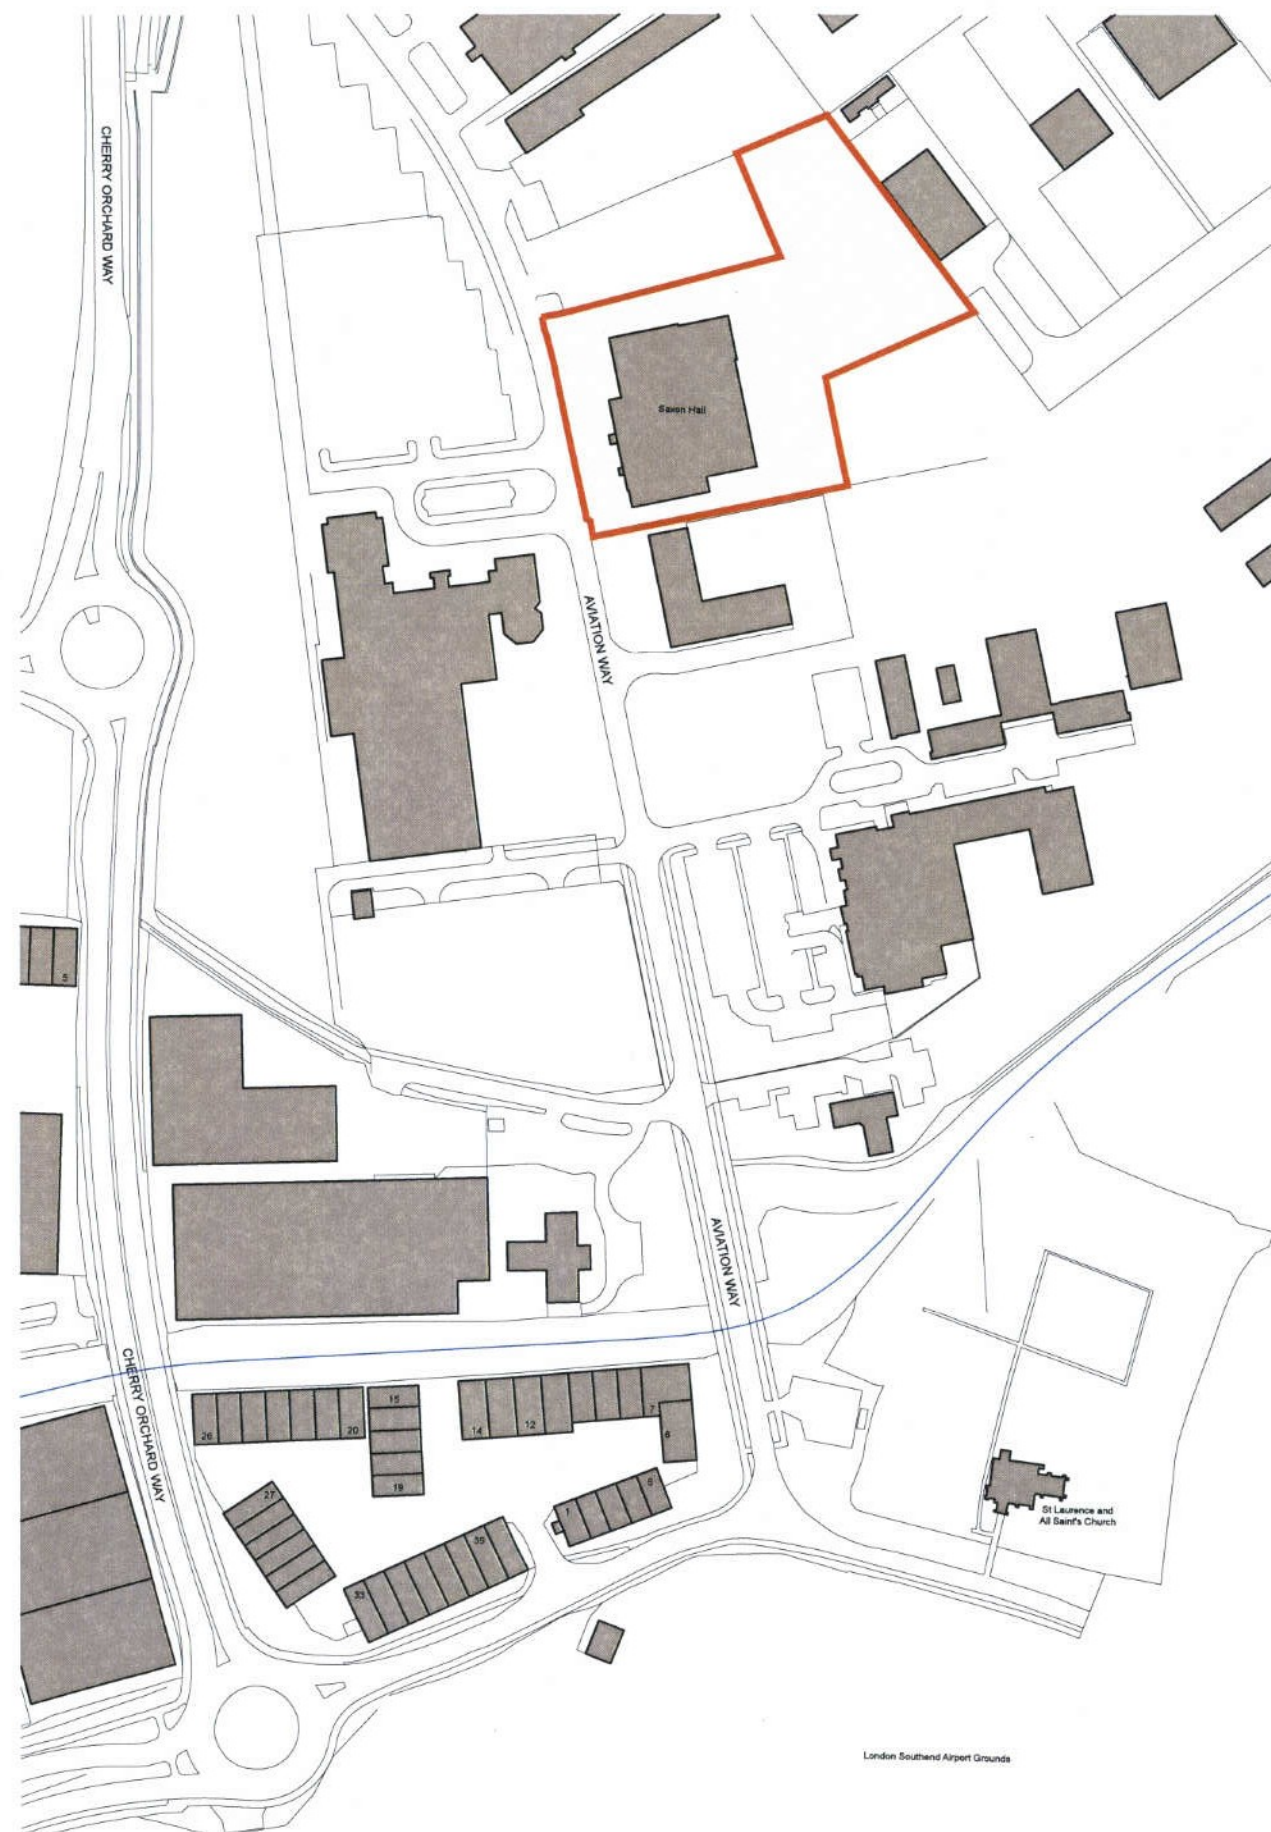

Location Plan 1:2500



Site Plan 1:1000

Thick dashed line indicates extent of new proposed entrance canopy over.

© Copyright 2014 by BDA. All rights reserved. No part of this drawing may be reproduced without prior consent of BDA. This drawing is drawn to the best of our knowledge and belief. It is not to be used for any other purpose without the prior written consent of BDA. Do not scale from this drawing - Use figured dimensions only (all levels & dimensions to be checked on site).

RECEIVED
21.05.2014
RECEPTION

Client: Saxon Hall
Location: Aviation Way, Southend-on-Sea, Essex, SS2 6UN
Project: Proposed entrance canopy.
(Location Information)
Drawn: cp
Scale: 1:1000
Drawing No: 13.185/08
Checked: gff
Date: March 2014
Rev:
ARCHITECTURE
INTERIORS SURVEYING
BDA
Studio49 West Street
Rochford Essex SS4 1BE
Telephone: (01702) 548 580
www.bdaarchitecture.co.uk