



Do not scale this drawing. Work to figured dimensions only. This drawing is copyright of APS Designs and should only be reproduced with their express permission. Check all dimensions on site. Any discrepancies should be reported to APS Designs prior to commencement.

ROCHFORD, D.C
REFUSED PLAN

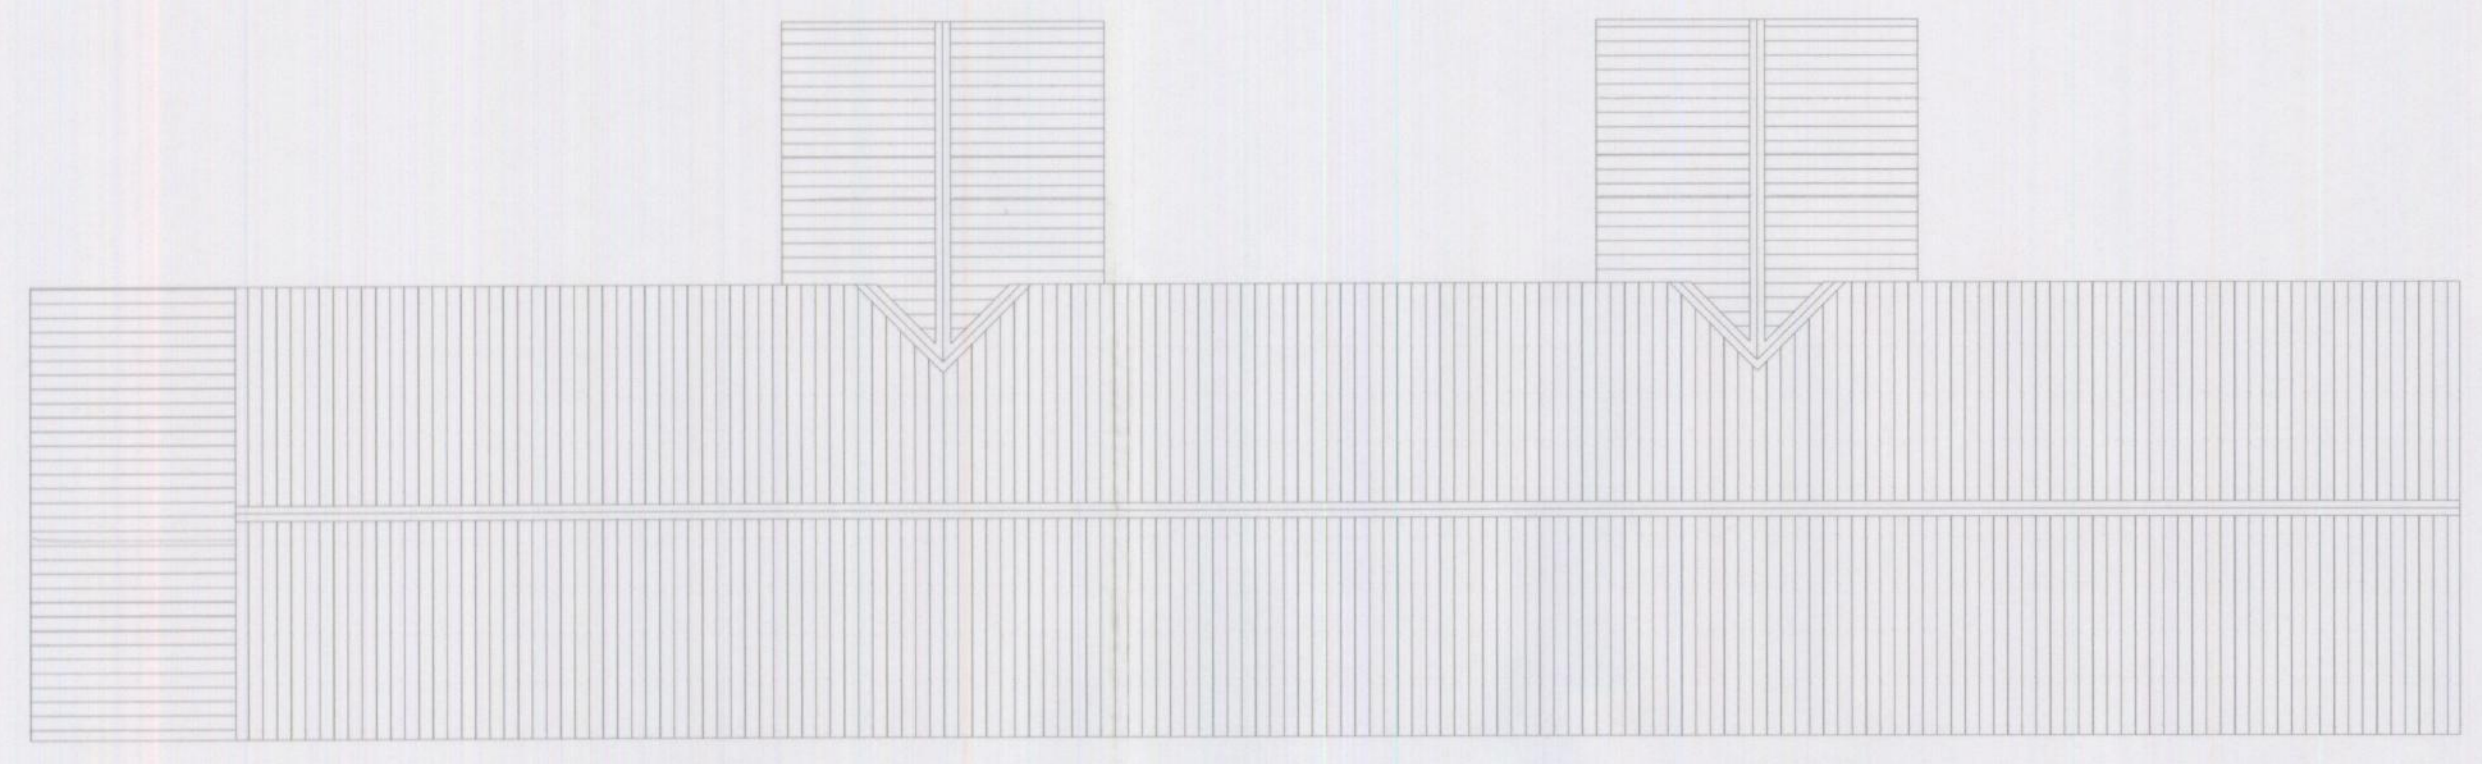


1 PROPOSED ROOF PLAN Scale 1:100

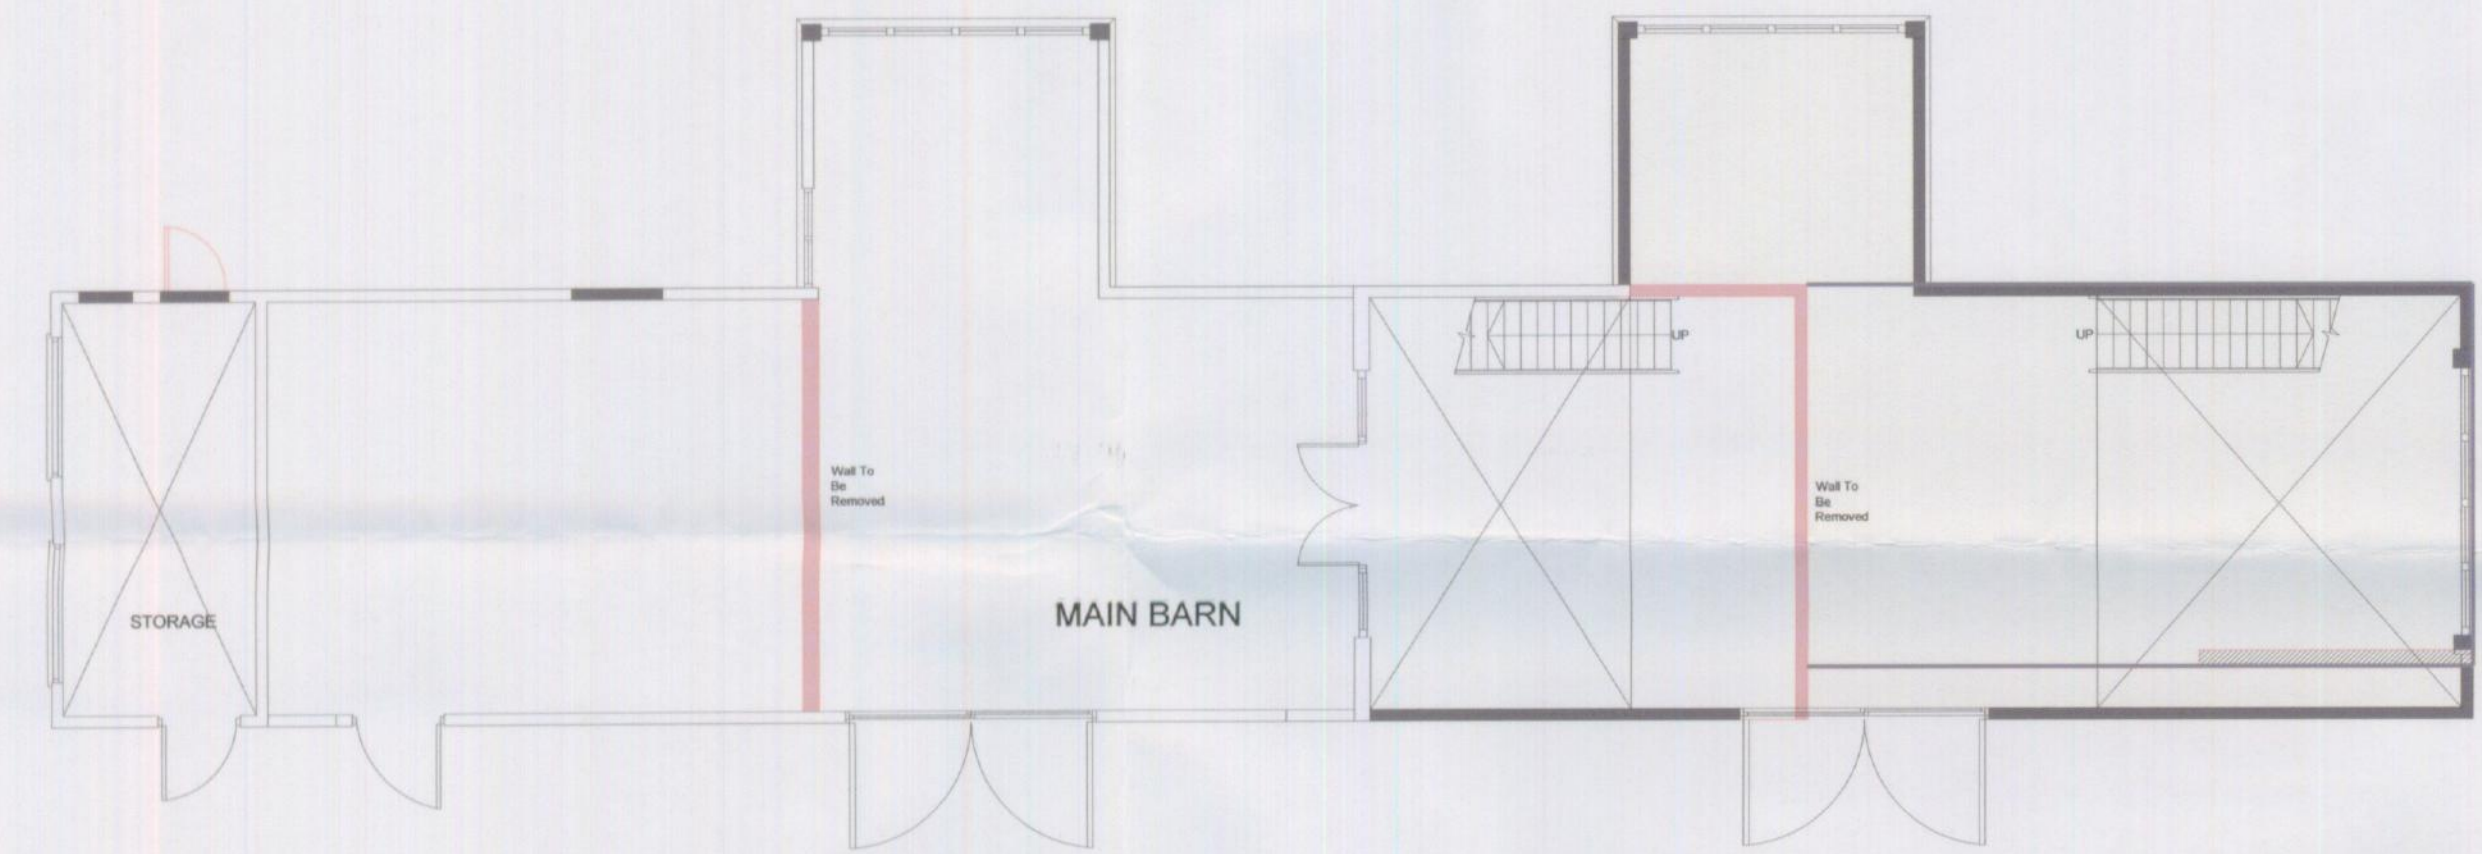

2 PROPOSED GROUND FLOOR PLAN Scale 1:100



2 PROPOSED GROUND FLOOR PLAN Scale 1:100

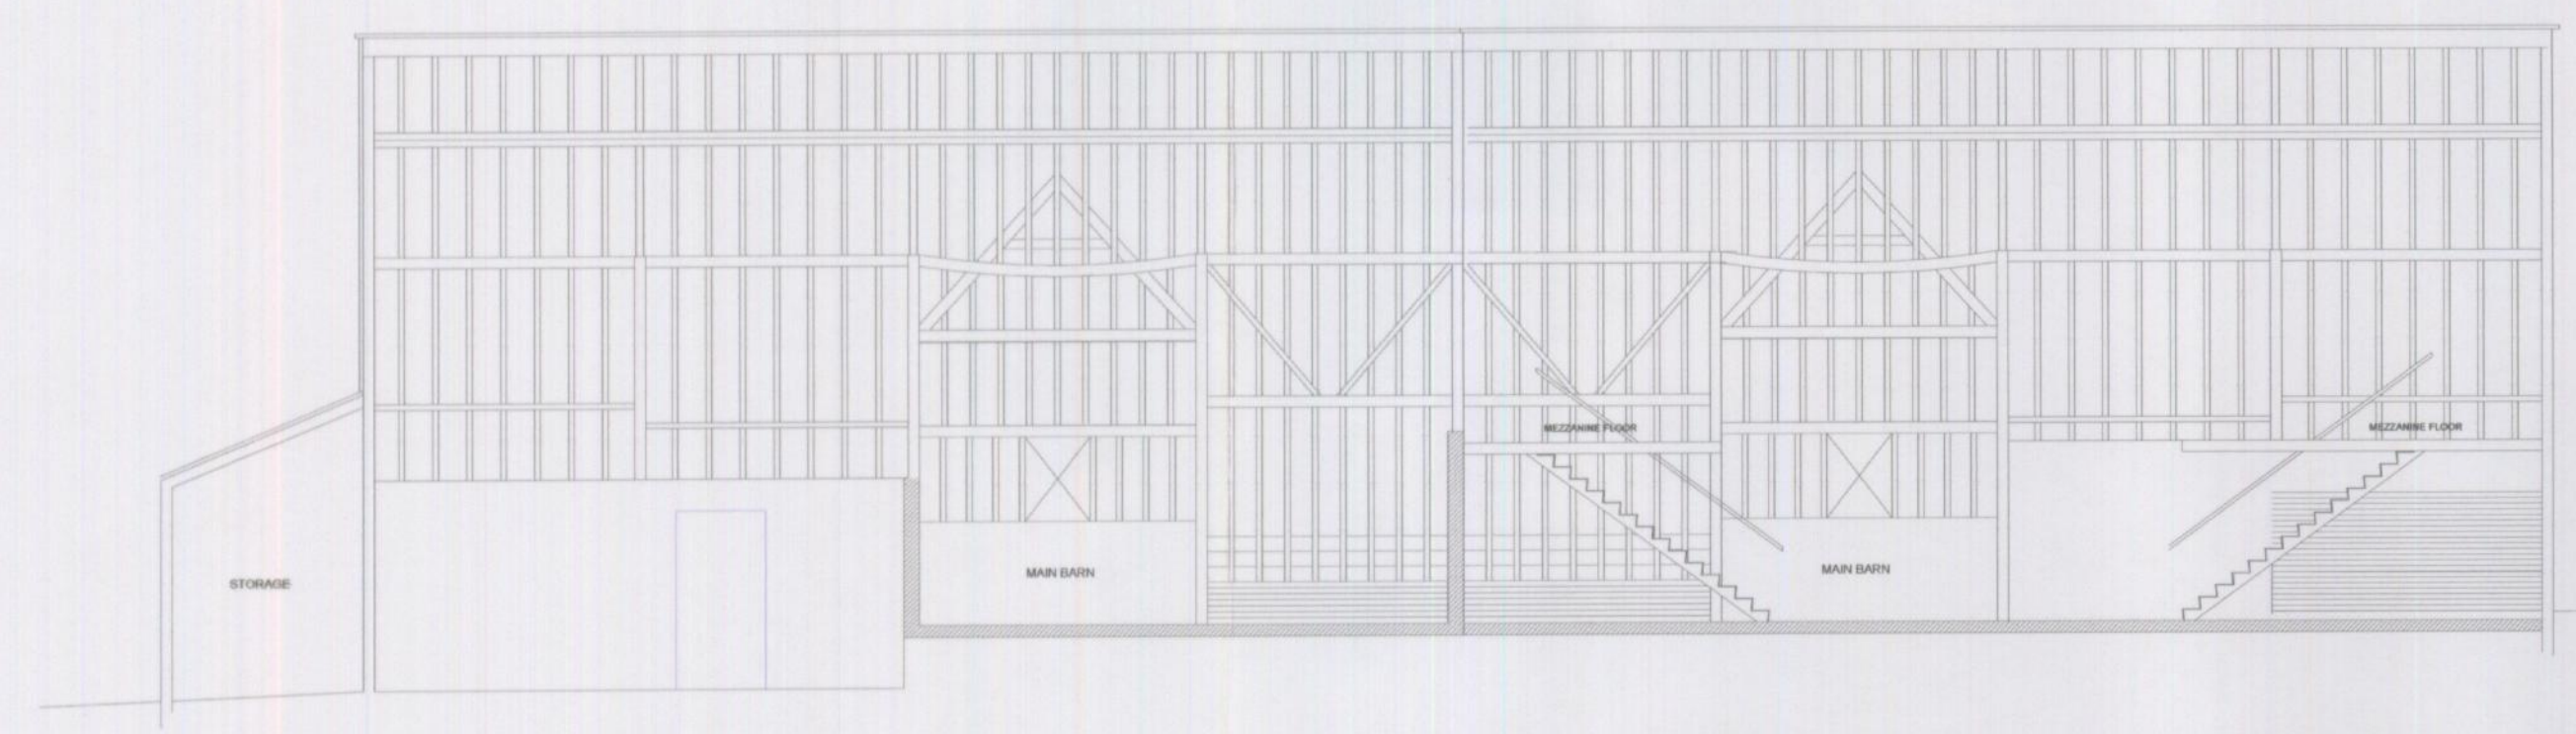

3 PROPOSED SECTION L Scale 1:100



5 PROPOSED SECTION M Scale 1:100

RECEIVED
26.03.2014
Support Services

REVISION	DATE	AMENDMENT
APS DESIGN ASSOCIATES LTD		
ARCHITECTURAL DESIGNERS AND PLANNING CONSULTANTS		
PROJECT STAGE:	DRAWN BY:	DATE:
		03.09.13
CLIENT:		
PROJECT:		
Great Wheatley Farm - Large Barn		
JOB NO:	DRAWING NO:	REVISION:
1115	05	
DRAWING TITLE:		
Existing Floor Plans and Elevation of Main Barn		
The Design Studio		
1 Cambridge Road (Rear)		
Nelson Street		
Southend-On-Sea		
Essex		
SS1 1ET		
Tel: 01702 469 769 - 01702 337328		
Email: admin@apsdesignsuk.com		
design@apsdesignsuk.com		
planning@apsdesignsuk.com		
Website: www.apsdesignsuk.com		