



Site Plan 1:200
0 2 4 6 8 10 m
1:200

Legend

- EXISTING TREE LOCATIONS
Non indigenous trees removed.
- PROPOSED SHRUBS, HEDGE & LOW LEVEL PLANTING
- NEW TREE LOCATIONS
- BUFF PAVERS
- GREY ASPHALT
- 600X800 CONCRETE PAVING SLABS



Location Plan 1:1250
0 10 20 30 62.5 m
1:1250

Notes
Any errors or omissions to be reported to the Architects immediately. This drawing and design is the copyright of Huggins Bromage Ferguson and must not be used for any purpose without their consent. Obtaining Planning and Building Regulation approvals does not remove a building owner's responsibilities under the Party Wall Act 1996 or the Rights of Light Act 1959. You are advised to take advice from specialist consultants where your proposals might require Party Wall Act notices or require a Rights of Light Agreement.



Street View 1:200
0 2 4 6 8 10 m
1:200

RECEIVED
17. 07. 2014
Support Services

Rev.	date	drwn	aprd

HUGGINS BROMAGE FERGUSON LTD
RIBA Chartered Practice

109 Orsett Road Grays Essex RM17 5HA
Grays Thurrock (01375) 374415
Fax No (01375) 391524
reception@hbf-architects.co.uk
www.hbf-architects.co.uk

Client
MR AND MRS BOOKER
Project
PROPOSED RE-DEVELOPMENT OF
1 PLUMBEROW AVENUE, HOCKLEY, ESSEX,
SS5 5AB
Subject
PROPOSED SITE, FLOOR PLANS &
STREET VIEW


Scale 1:100, 1:200 @A1	Approved Date	Drawn AP Date OCT 13
------------------------------	------------------	-------------------------------

Org. No.	5384	02	rev'n A
----------	------	----	------------

copyright reserved



Ground Floor Plan 1:100
0 1 2 3 4 5 m
1:100

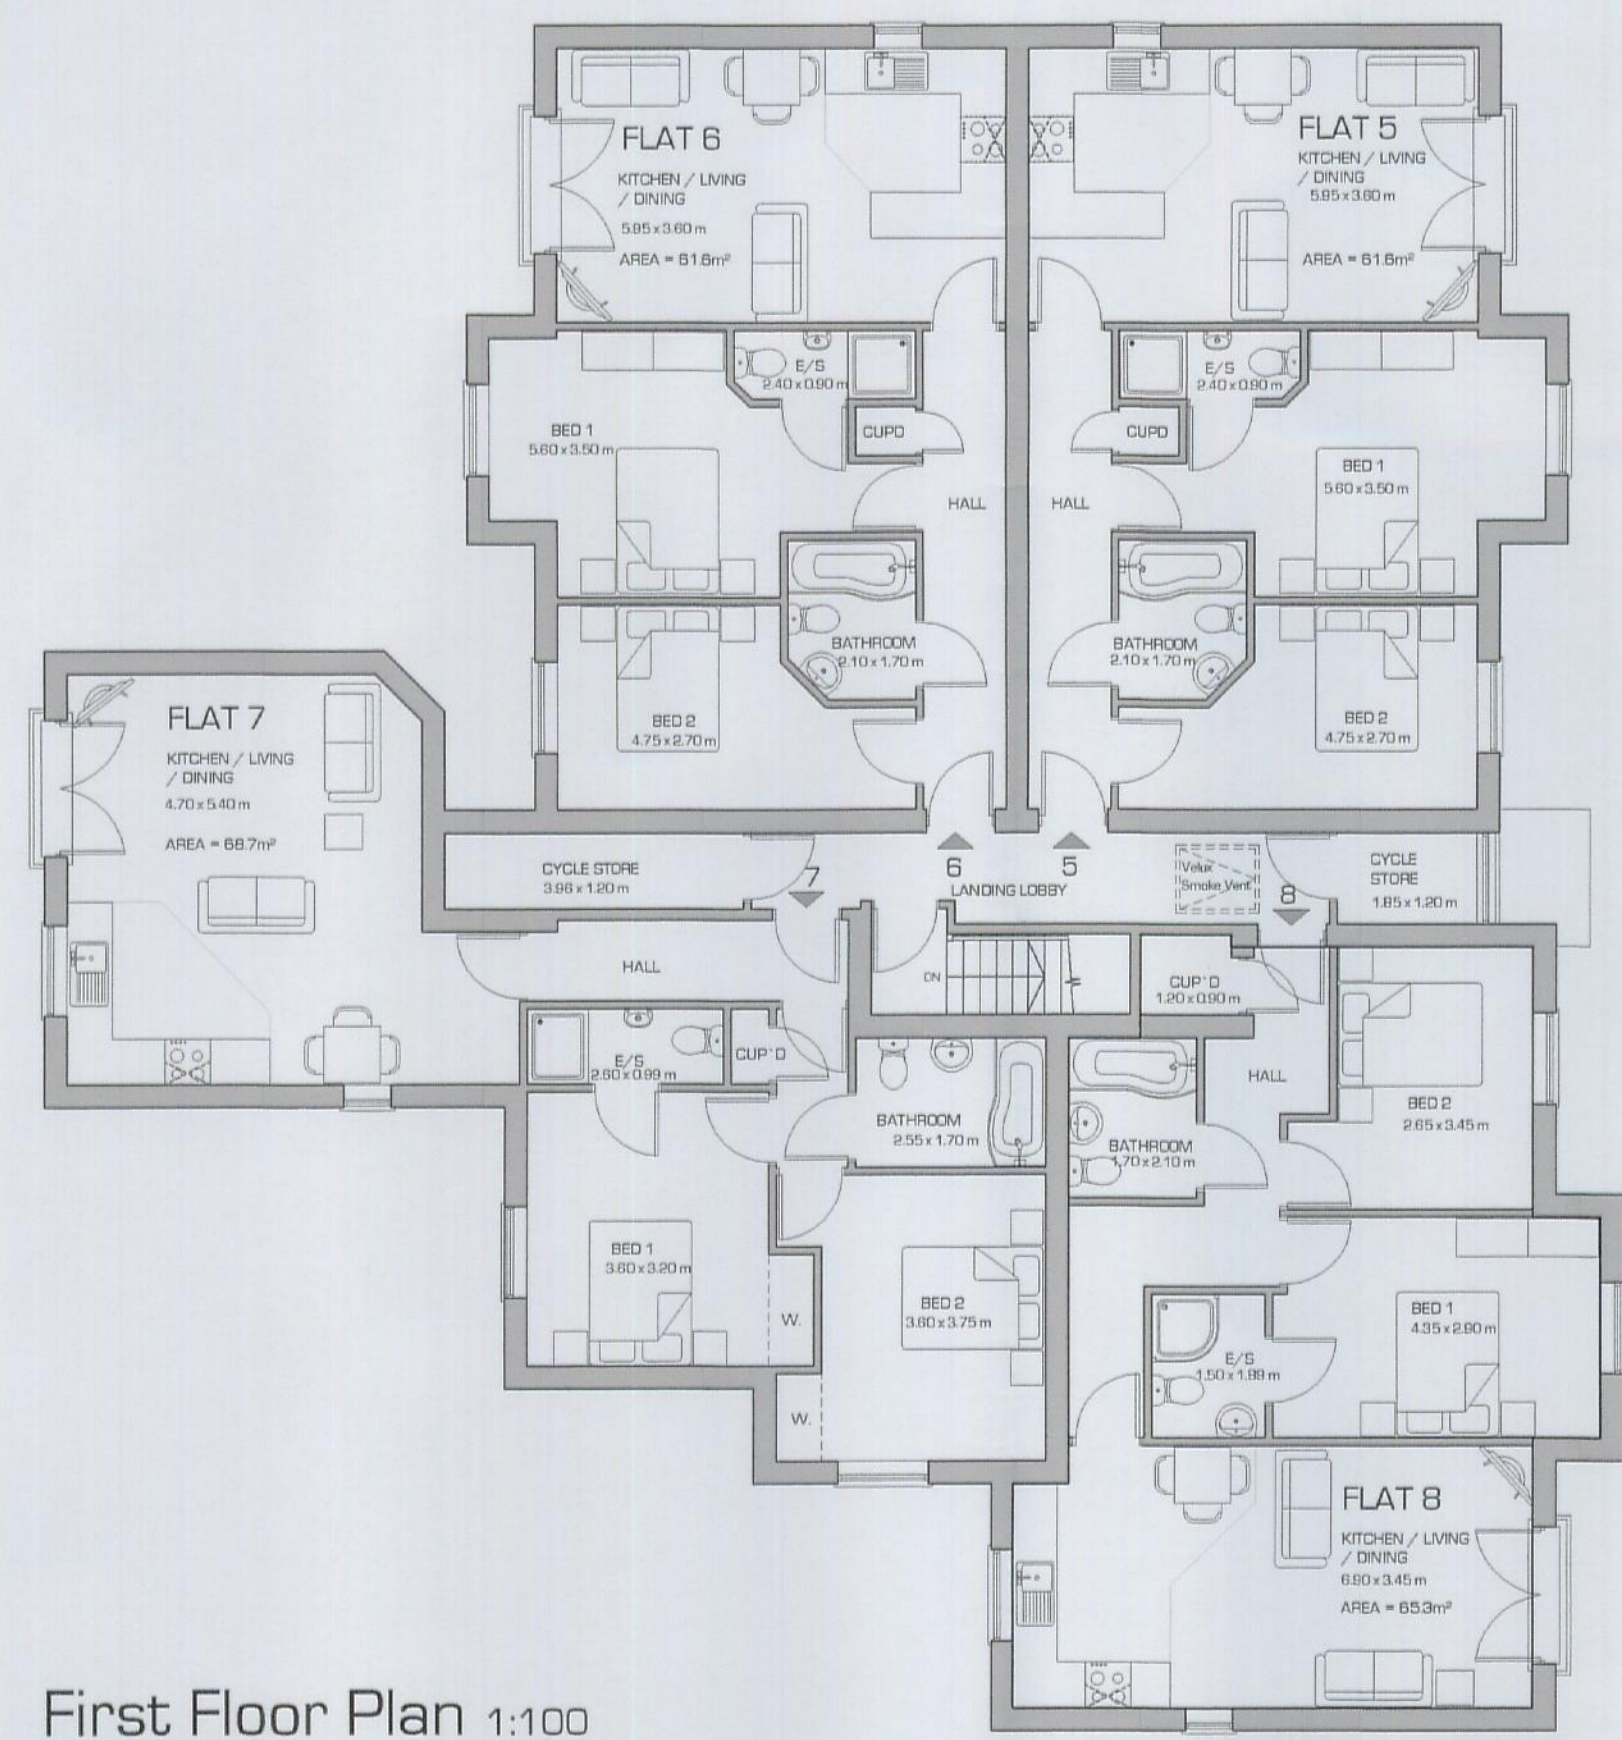

First Floor Plan 1:100