

Revised
Plans
07 JUL 2014

EXTEND HOT AND COLD WATER SERVICES TO ALL NEW FITTINGS IN WC.

© copyright

Four horizontal number lines are shown, each representing a different scale:


- 1:50**: A line with four major tick marks labeled 0m, 1m, 2m, and 3m.
- 1:100**: A line with seven major tick marks labeled 0m, 1m, 2m, 3m, 4m, 5m, and 6m.
- 1:5**: A line with four major tick marks labeled 0m, 100mm, 200mm, and 300mm.
- 1:250**: A line with nine major tick marks labeled 0m, 5m, 10m, 15m, 20m, 25m, 30m, 35m, and 40m.

Revised
Plans
07 JUL 2014


PROPOSED WC EXTENSION

| | |
|---------|-----|
| Drg No. | Rev |
| 1004/1 | A |

594 x 841mm

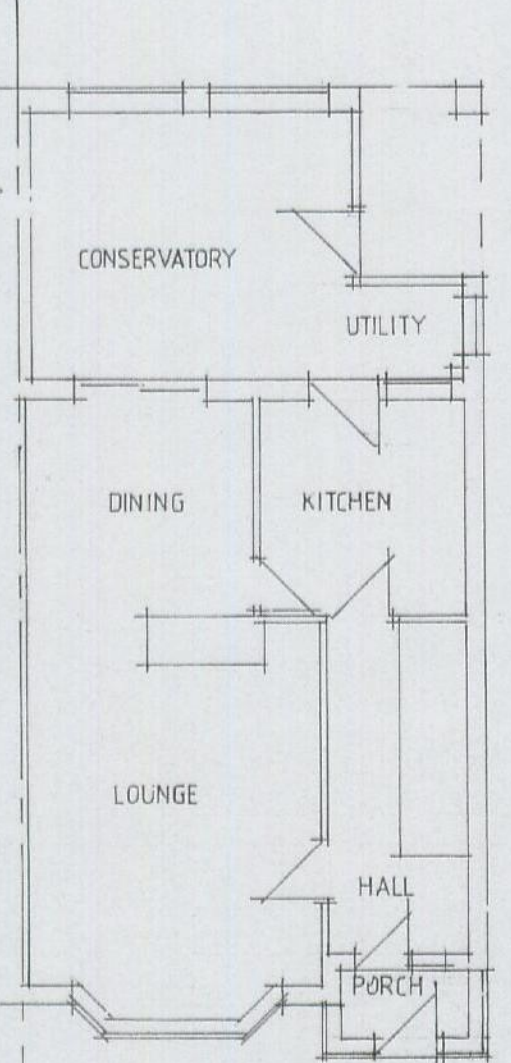

PROPOSED PLAN
Scale 1:50

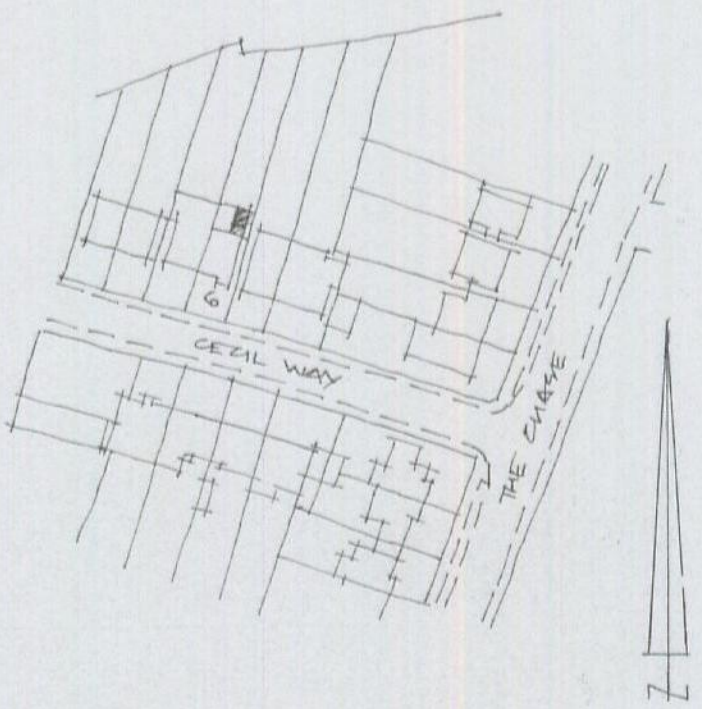


2m HIGH PARAPET WALL AT 2.5m TO RETAINING WALL. HEADLINE HEIGHT IS 4m.


105MM TO BUILDING?

6

SECTION A-A
Scale 1:50

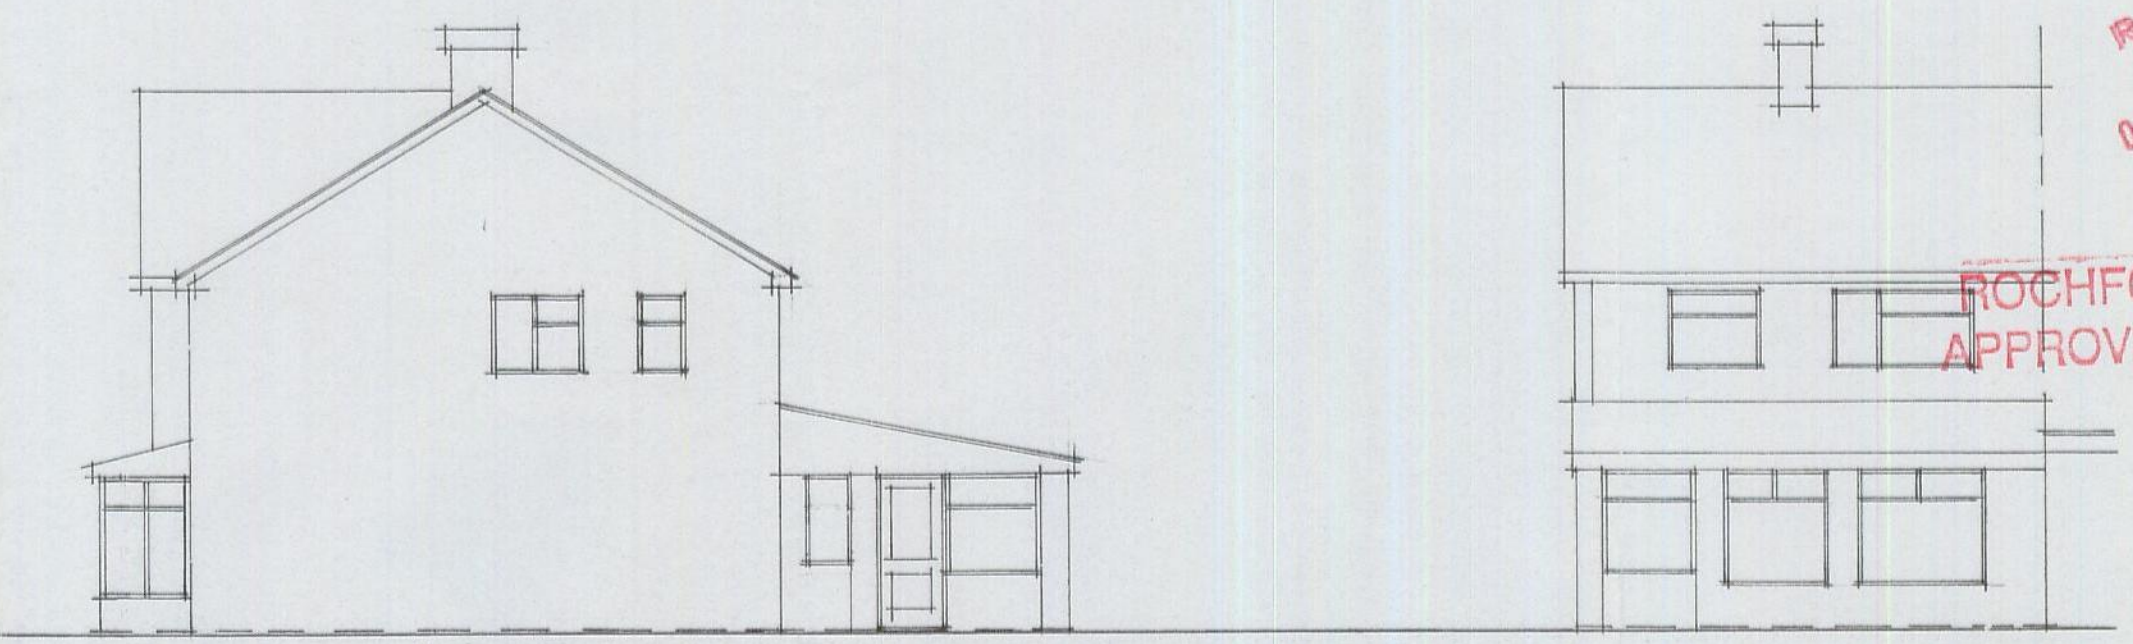

EXISTING REAR ELEVATION
Scale 1:100

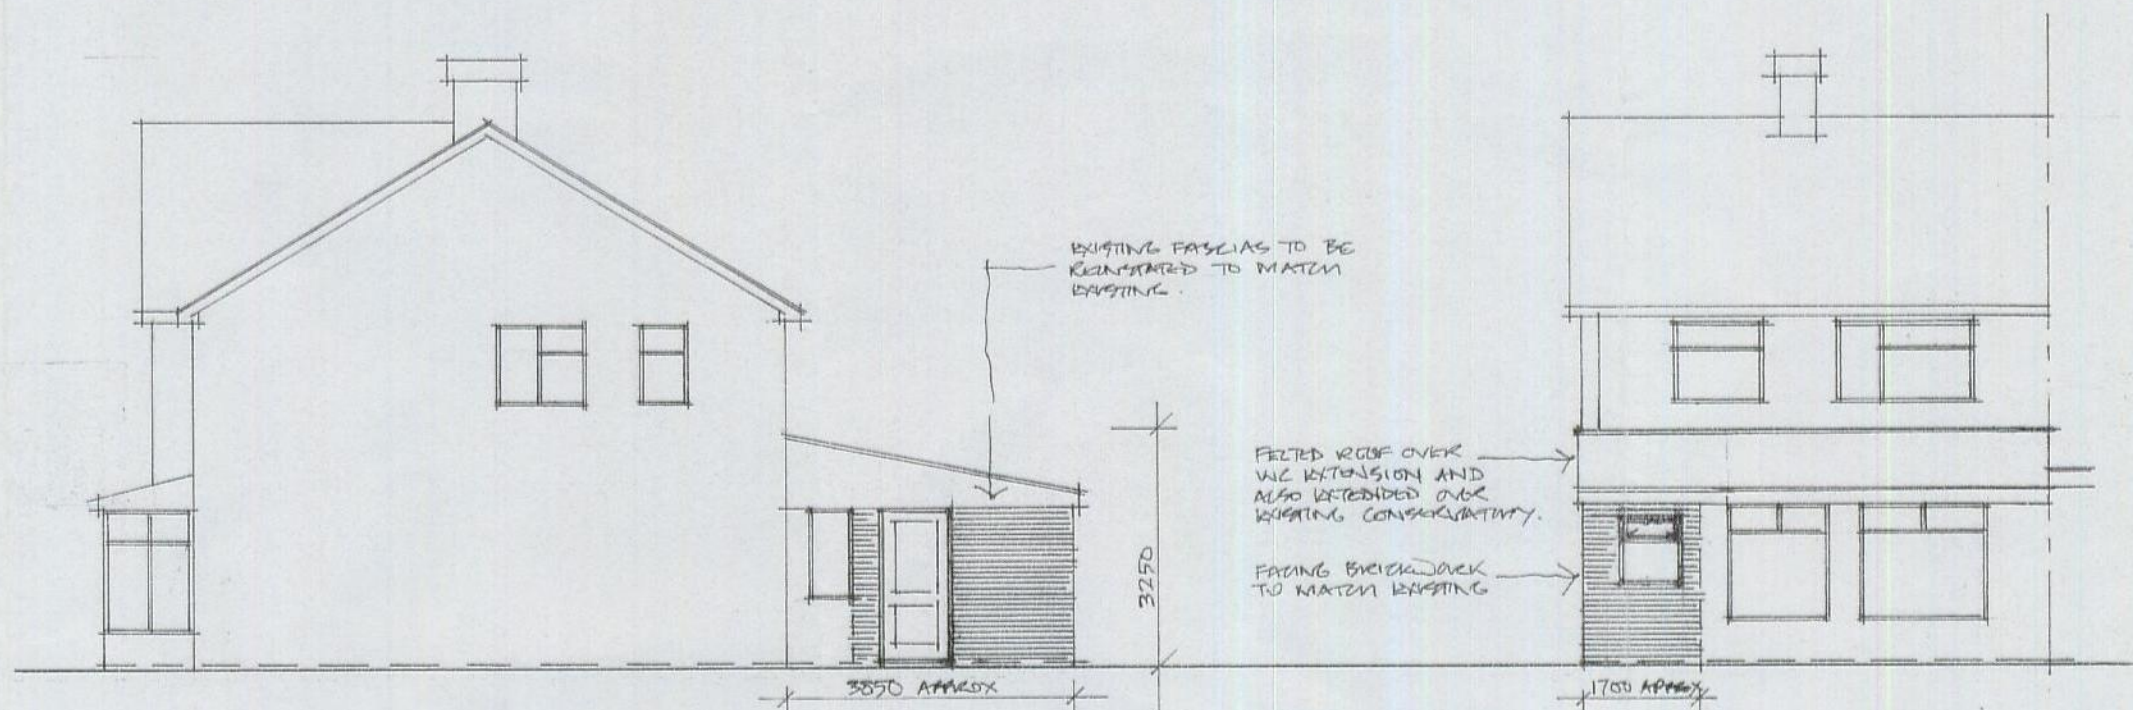

PROPOSED REAR ELEVATION
Scale 1:100

THE NEW ROOF IS TO DISCHARGE TO EXISTING/RETAINED RAINWATER GUTTER AND DOWNPIPE. THE NEW ACO DRAIN IS TO BE CONNECTED INTO THE EXISTING SURFACE WATER DRAIN.

Support Services: