

Revised Plans

14 AUG 2014

14/US7/FL

SCALE DRAWINGS. THIS DRAWING IS NOT INTENDED FOR CONSTRUCTION. ONLY WORK TO DIMENSIONS TO BE CHECKED PRIOR TO ANY FABRICATION AND/OR CONSTRUCTION WORK. NOTIFY THE ARCHITECT IMMEDIATELY OF ANY DISCREPANCIES.

29.10 RIDGE

23.75 F.F.L.

21.00 F.F.L.

21.0 F.F.L.

20.0 DATUM

SIDE ELEVATION, WEST




FRONT ELEVATION, SOUTH

SIDE ELEVATION, EAST

REAR ELEVATION, NORTH

KEY TO MATERIALS

- 1 INTERLOCKING ROOF TILES
COLOUR TBA
- 2 FIBREGLOSS ROOFING TO BALCONY
COLOUR GREY
- 3 FACE BRICKWORK - TYPE A
COLOUR TBA
- 3A TYPE A BRICKS LAID 3 COURSE ON EDGE DETAIL
- N/A 4 FACE BRICKWORK - TYPE B
CONTRASTING COLOUR TBA
- 5 HORIZONTAL WEATHERBOARD CLADDING
HARDPLANK, COLOUR TBA
- 6 UPVC WINDOW SYSTEM, COLOUR TBA
- 7 UPVC DOORSETS - COLOUR TBA
- 8 ALUMINIUM SLIDING/FOLDING DOORS - COLOUR TBA
- 9 UPVC FASCIA, SOFFIT & RWPS; COLOUR WHITE
- 10 GLASS AND METAL BALUSTRADE
316 GRADE BRUSHED STAINLESS STEEL
- OBS OPAQUE GLAZING (PILKINGTONS LVL 4)

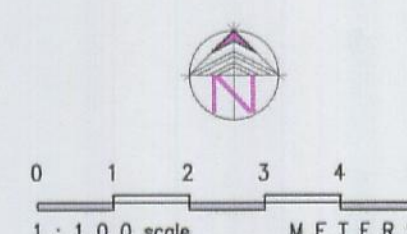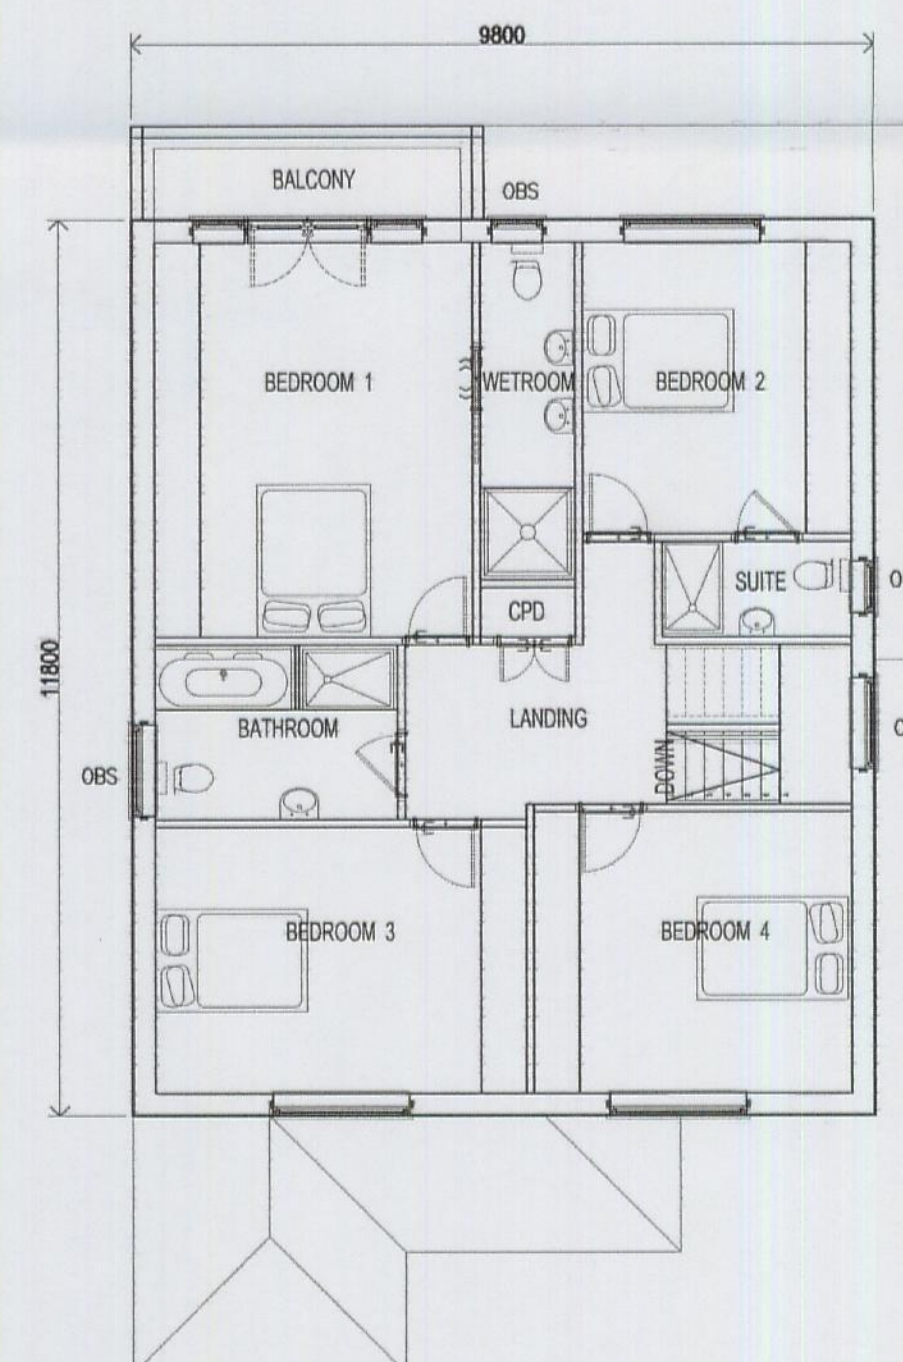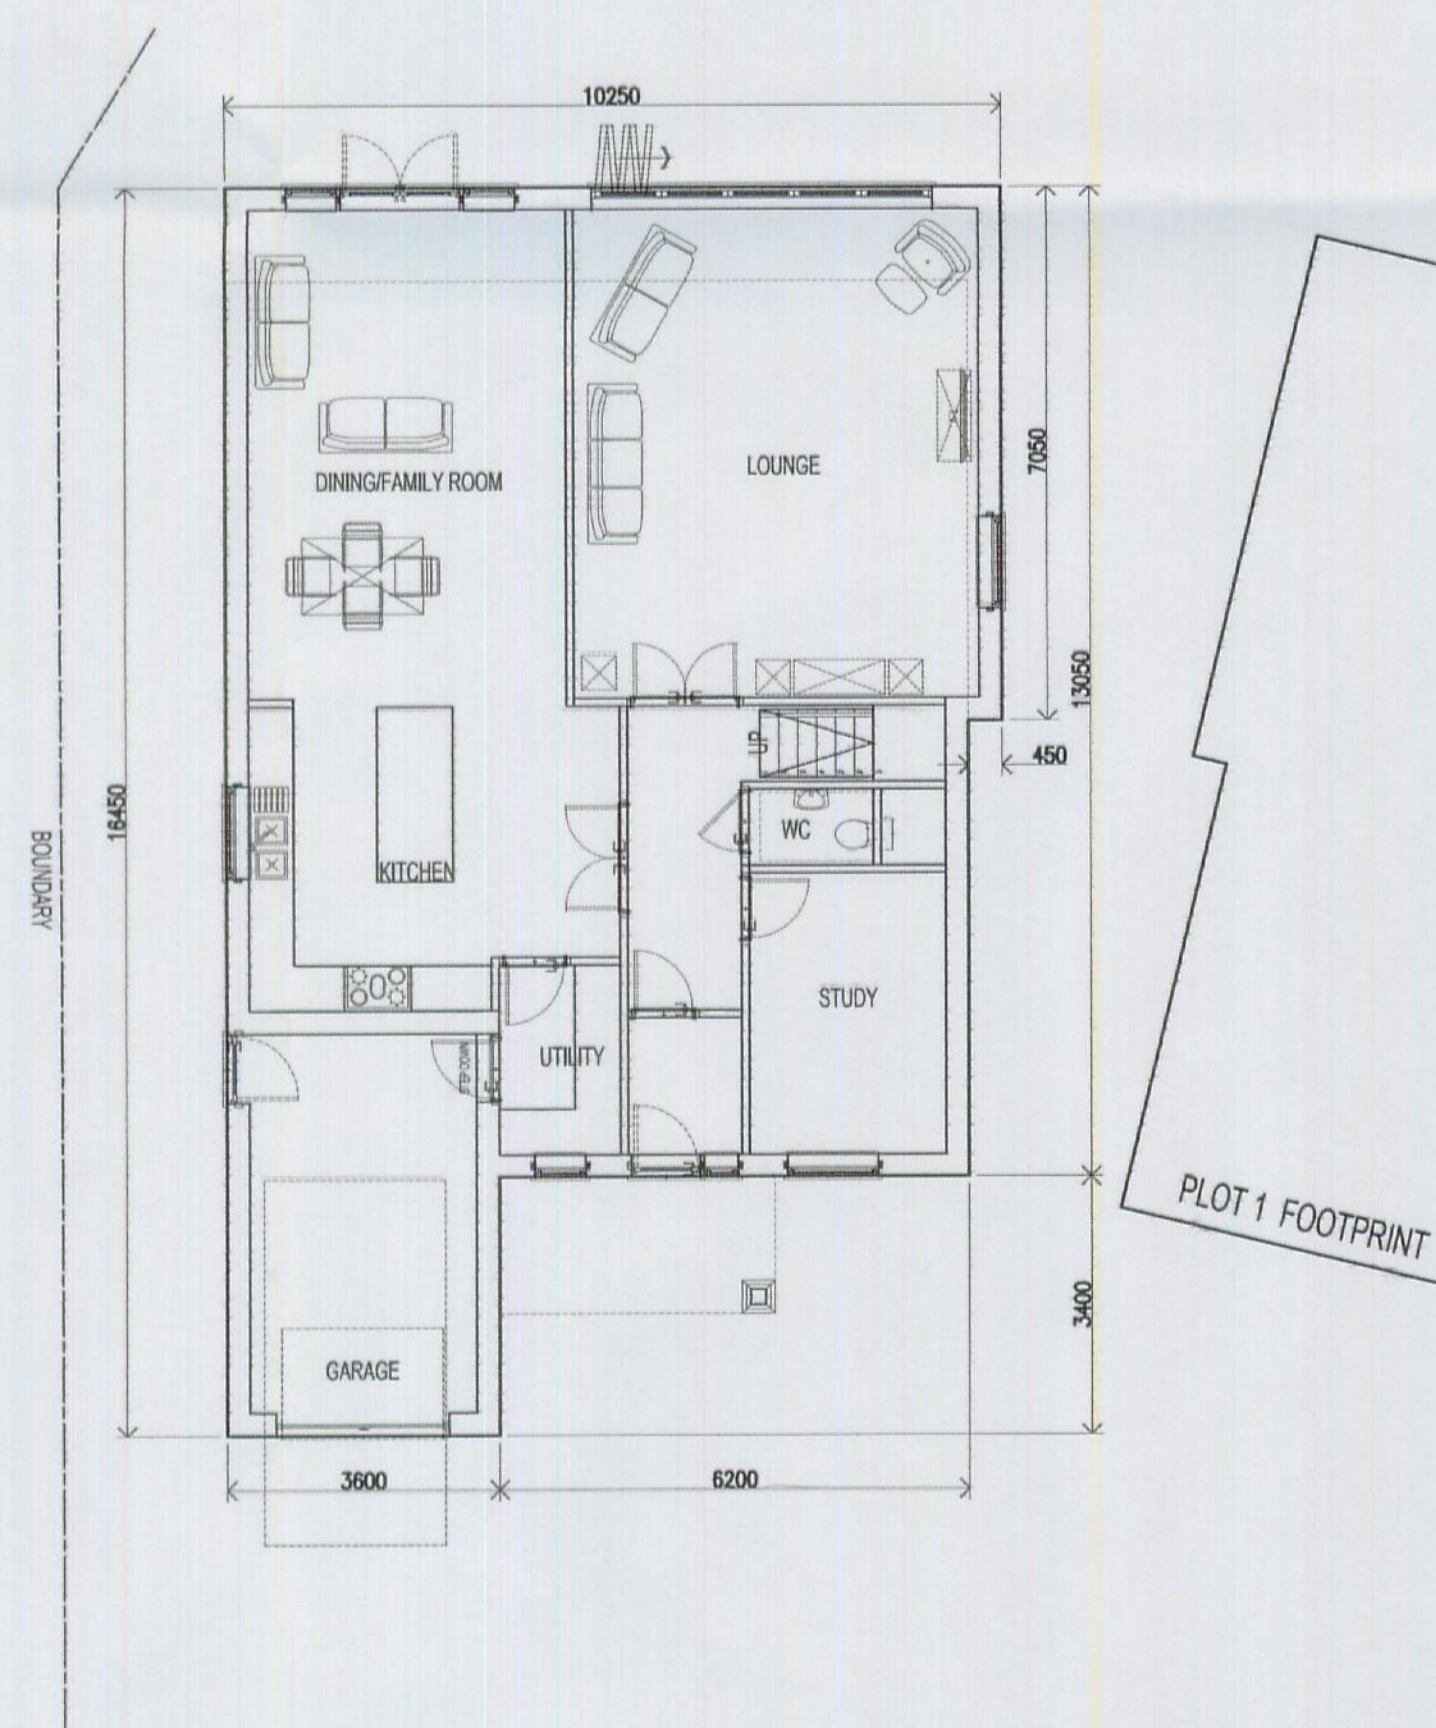

REV. A 11-08-14 GARAGE+UTILITY REDESIGN

PLOT 2
258m / 2780ft GROSS

SMITH+METSON
CHARTERED
ARCHITECTS

STUDIO 1 LEIGH PARK ROAD
LEIGH ON SEA ESSEX SS9 2DU
t. 01702 472714 f. 01702 715049
e. mark.metson@btconnect.com

Scale: NOTED @ A1 Date: JUNE 2014 Drawn: M.C.M.

Client: SOUTHEAST CONSTRUCTION

Job: FNCHES LODGE, HOCKLEY
PROPOSED DWELLING HOUSES

Drawing: TOWN PLANNING

Job NO:

1416
TP-02A

