
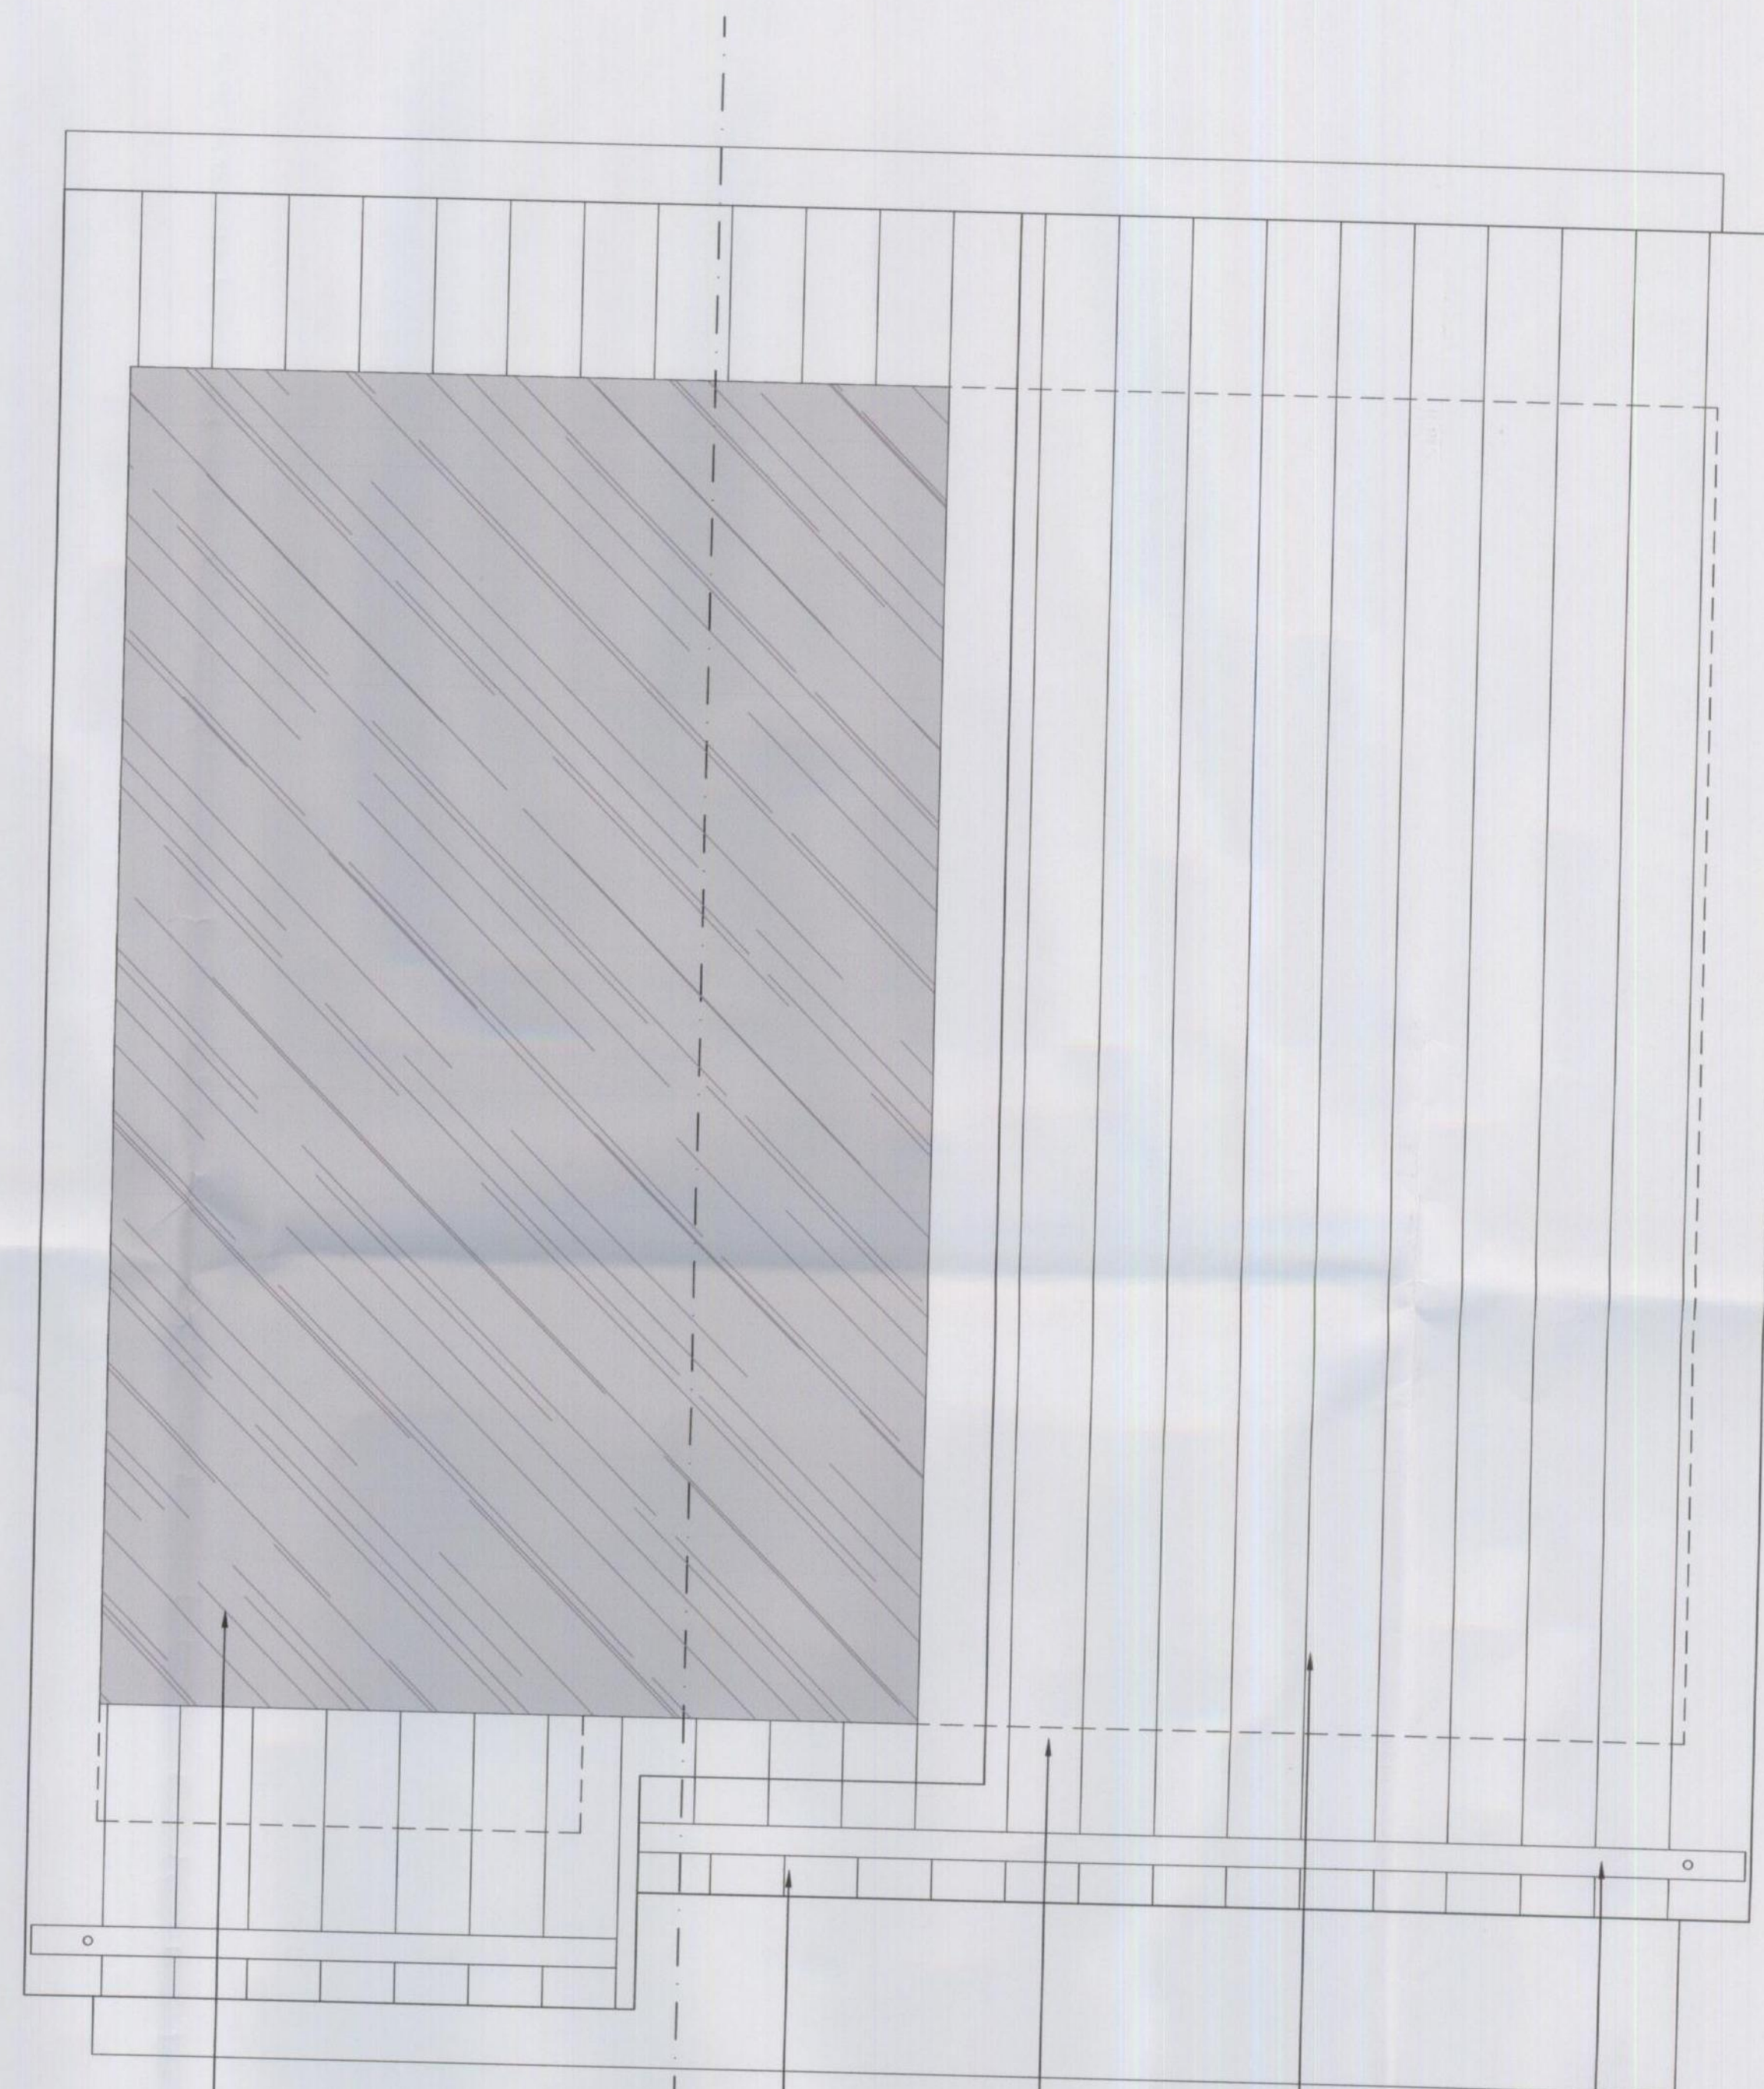


GENERAL NOTES
This scheme is subject to Town Planning and all other necessary consents. Dimensions, areas and levels where given are only approximate and subject to site survey. All dimensions are to be checked on site. All feasibility studies are subject to full site survey. This drawing is to be read in conjunction with all relevant consultants and/or specialists writing before the affected work commences. All queries relating to design of structural elements are to be referred to the structural engineering consultant for resolution. The workmanship and materials of all trades and building operations shall comply with the recommendations of British Standard (BS)8000 parts 1-16 inclusive and with Approved Document to support Regulation 7 1999 edition (incorporating 2000 amendments) of the Building Regulations 2010. All design and construction is to be in accordance with the Construction (Design and Management) Regulations 2007.

Rev	Date	Description
-----	------	-------------

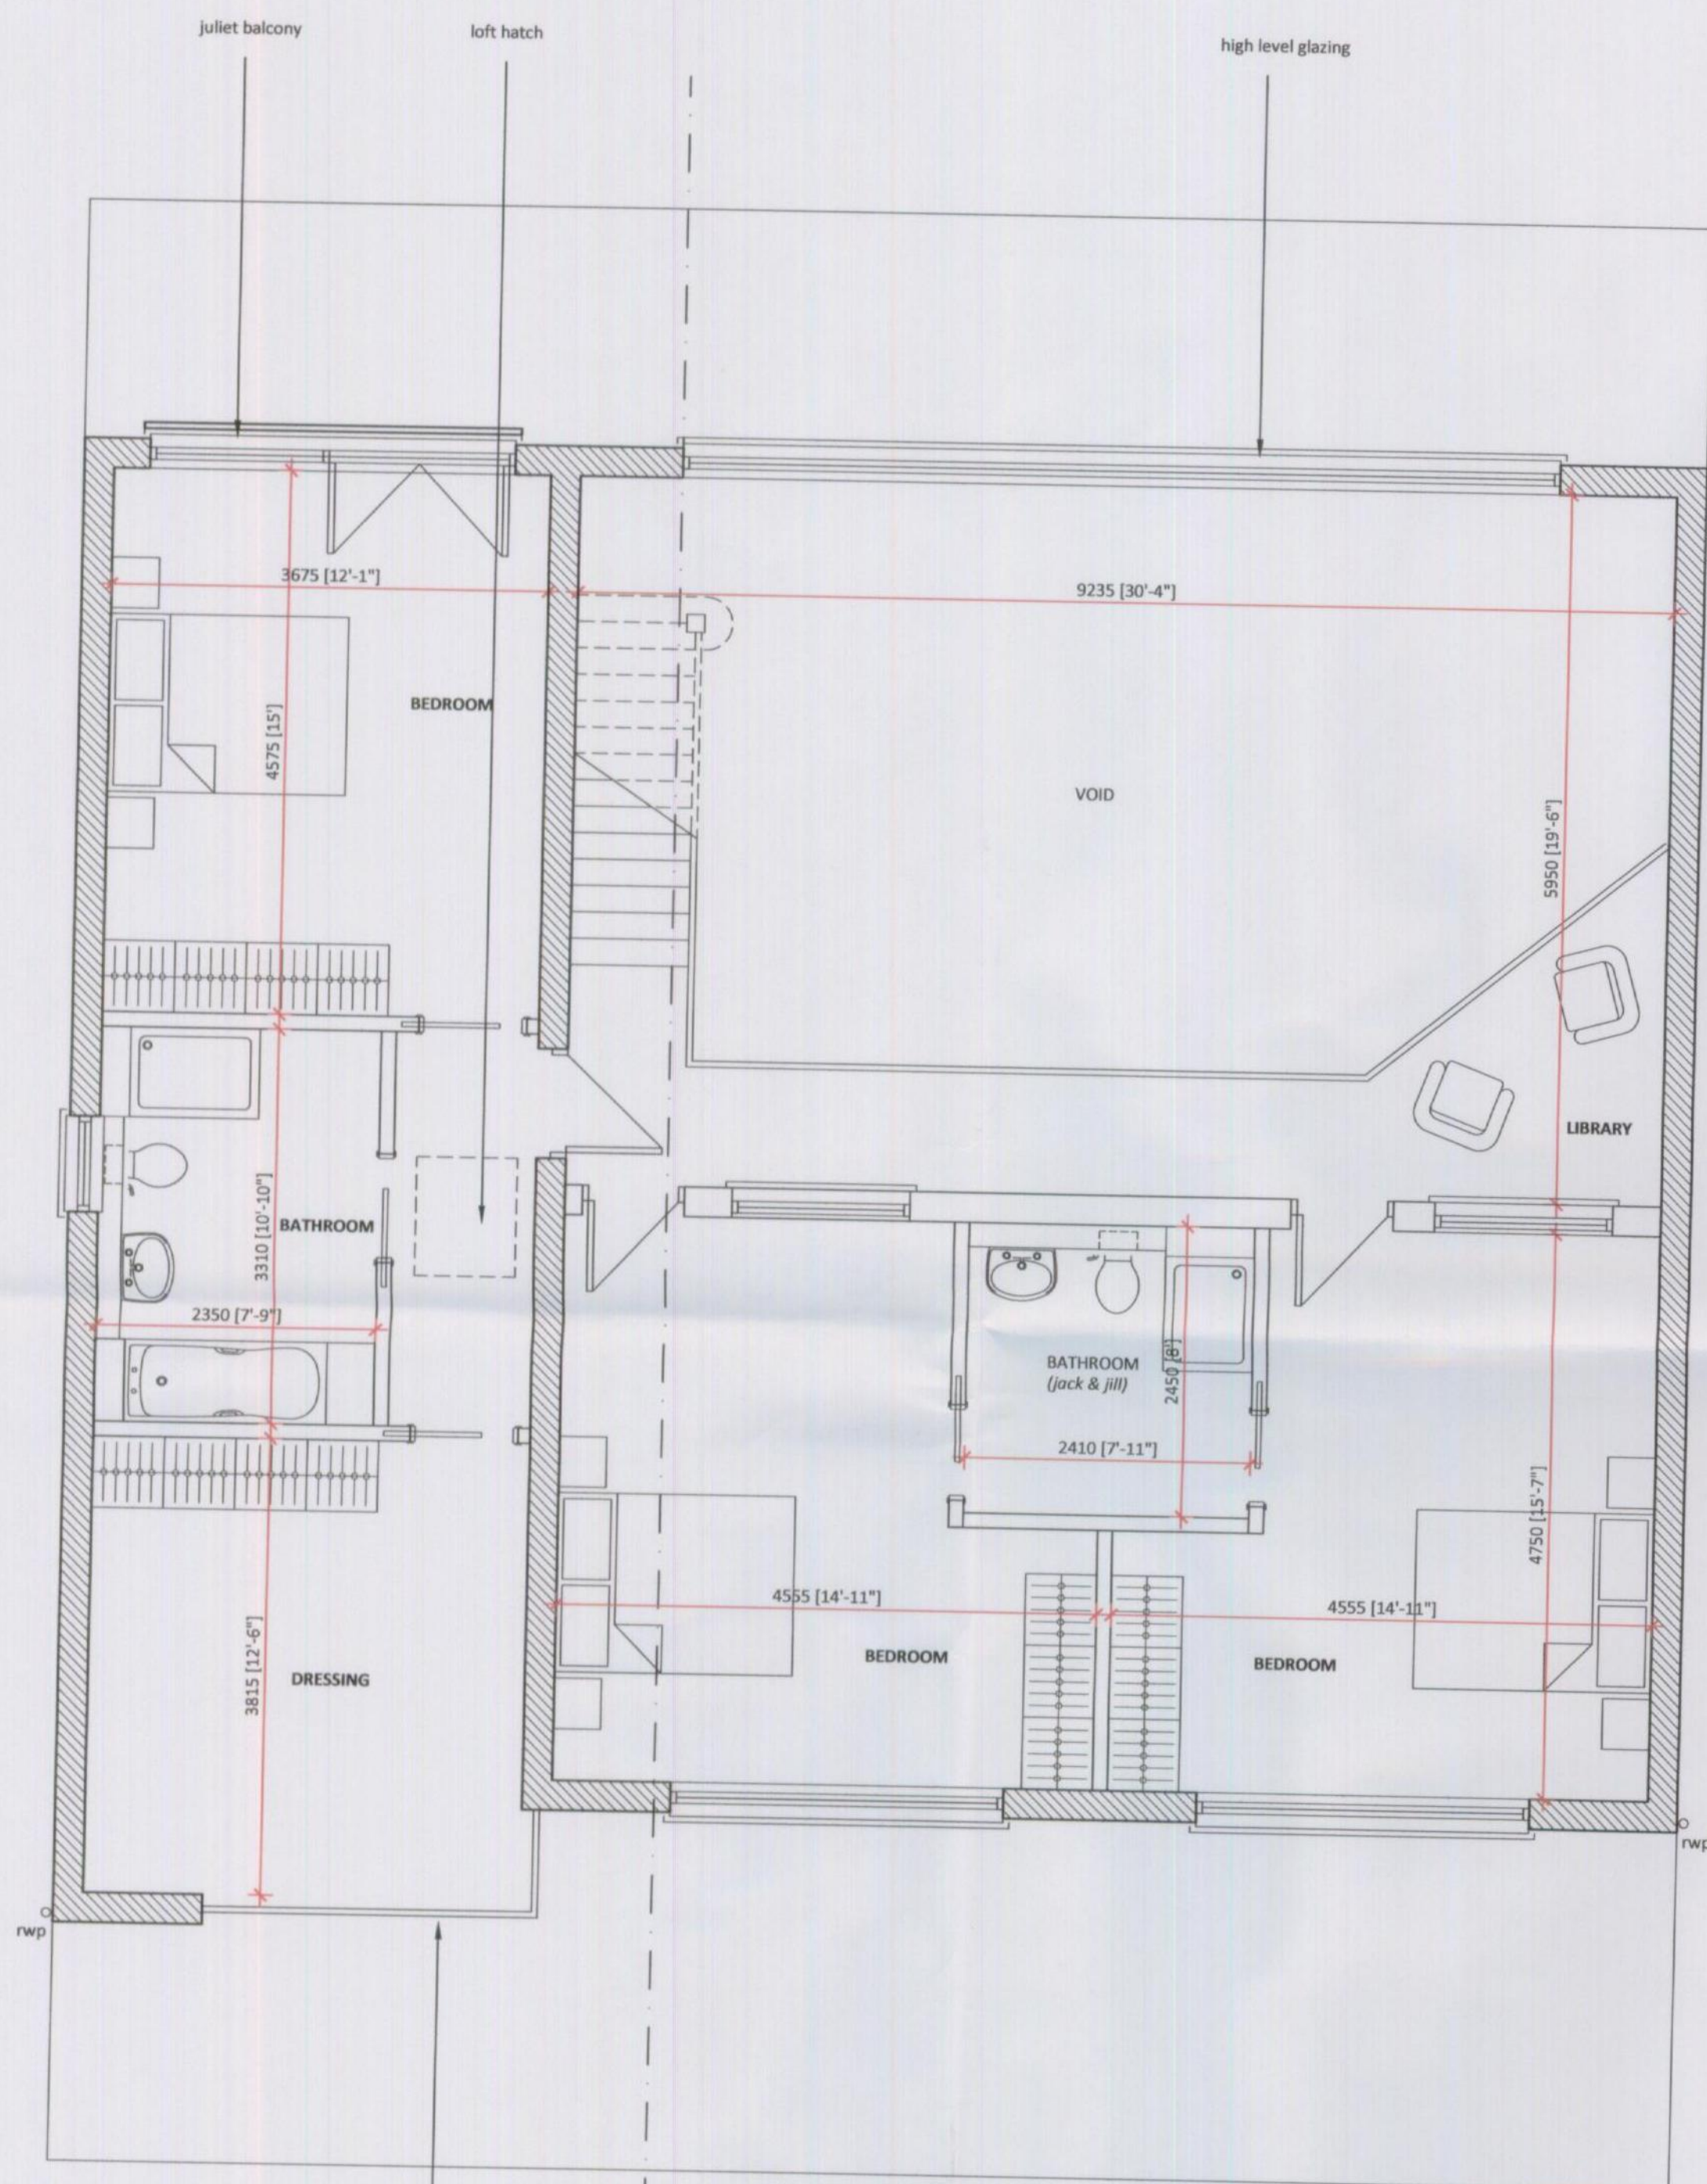

RJB Architect
129 Coleridge Close
Hitchin
Herts
SG4 0QY
T 07979 570036 W www.RJBarchitect.com E richard@RJBarchitect.com

PLANNING arb

Client
Kevin Curtis

Project
9 Kingsmans Farm Road
Hullbridge
Essex

Drawing Title
Proposed Second & Roof Plan

RECEIVED
20.01.2015
Support Services

Drawn	Date	Checked	Scale @ A1
RJB	Oct 2014		as noted
Job No	Drawing No	Revision	Note
2014-11	004		

SECOND FLOOR
Scale @ 1:50
2.5m 2m 1.5m 1m 0.5m 0m

ROOF PLAN