



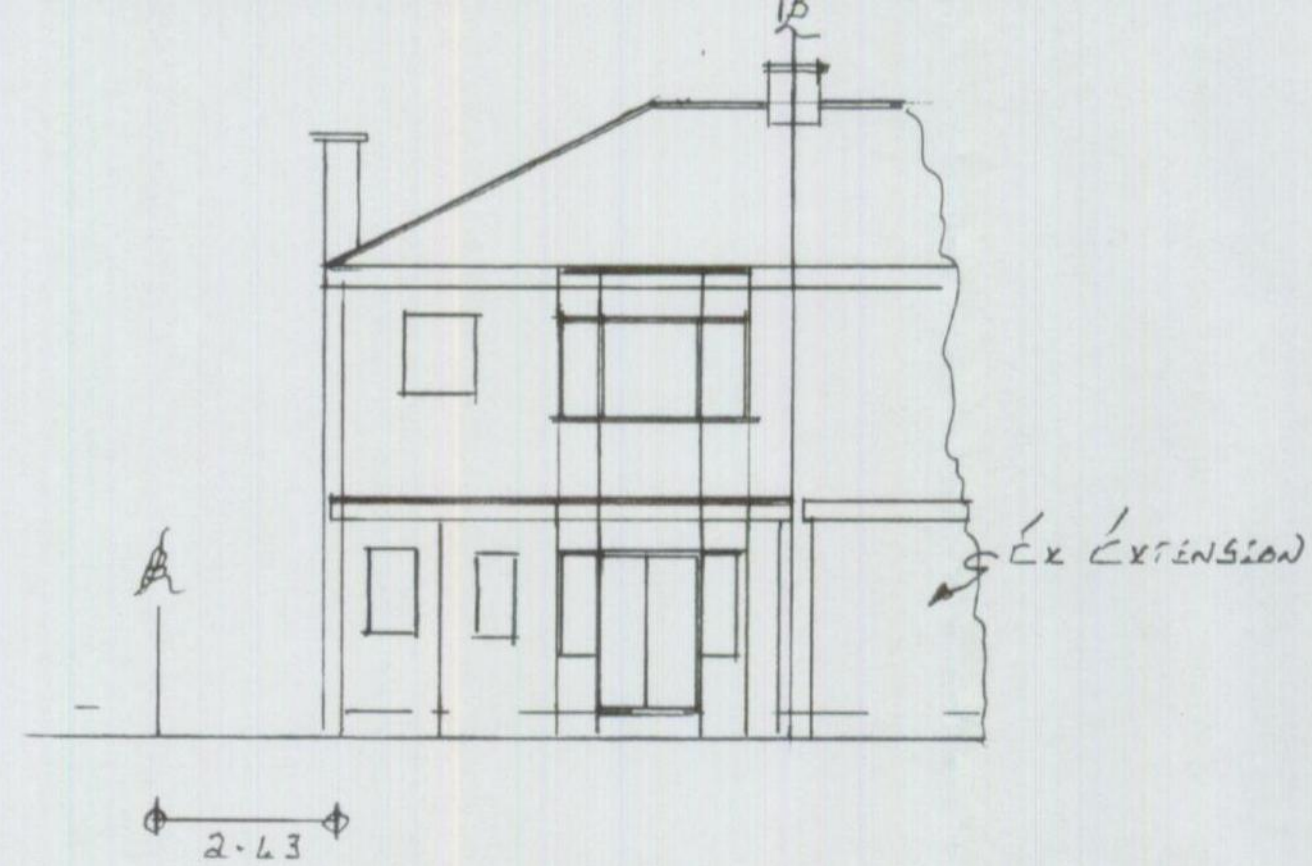


EX REAR ELEVATION
SOUTH
1:100

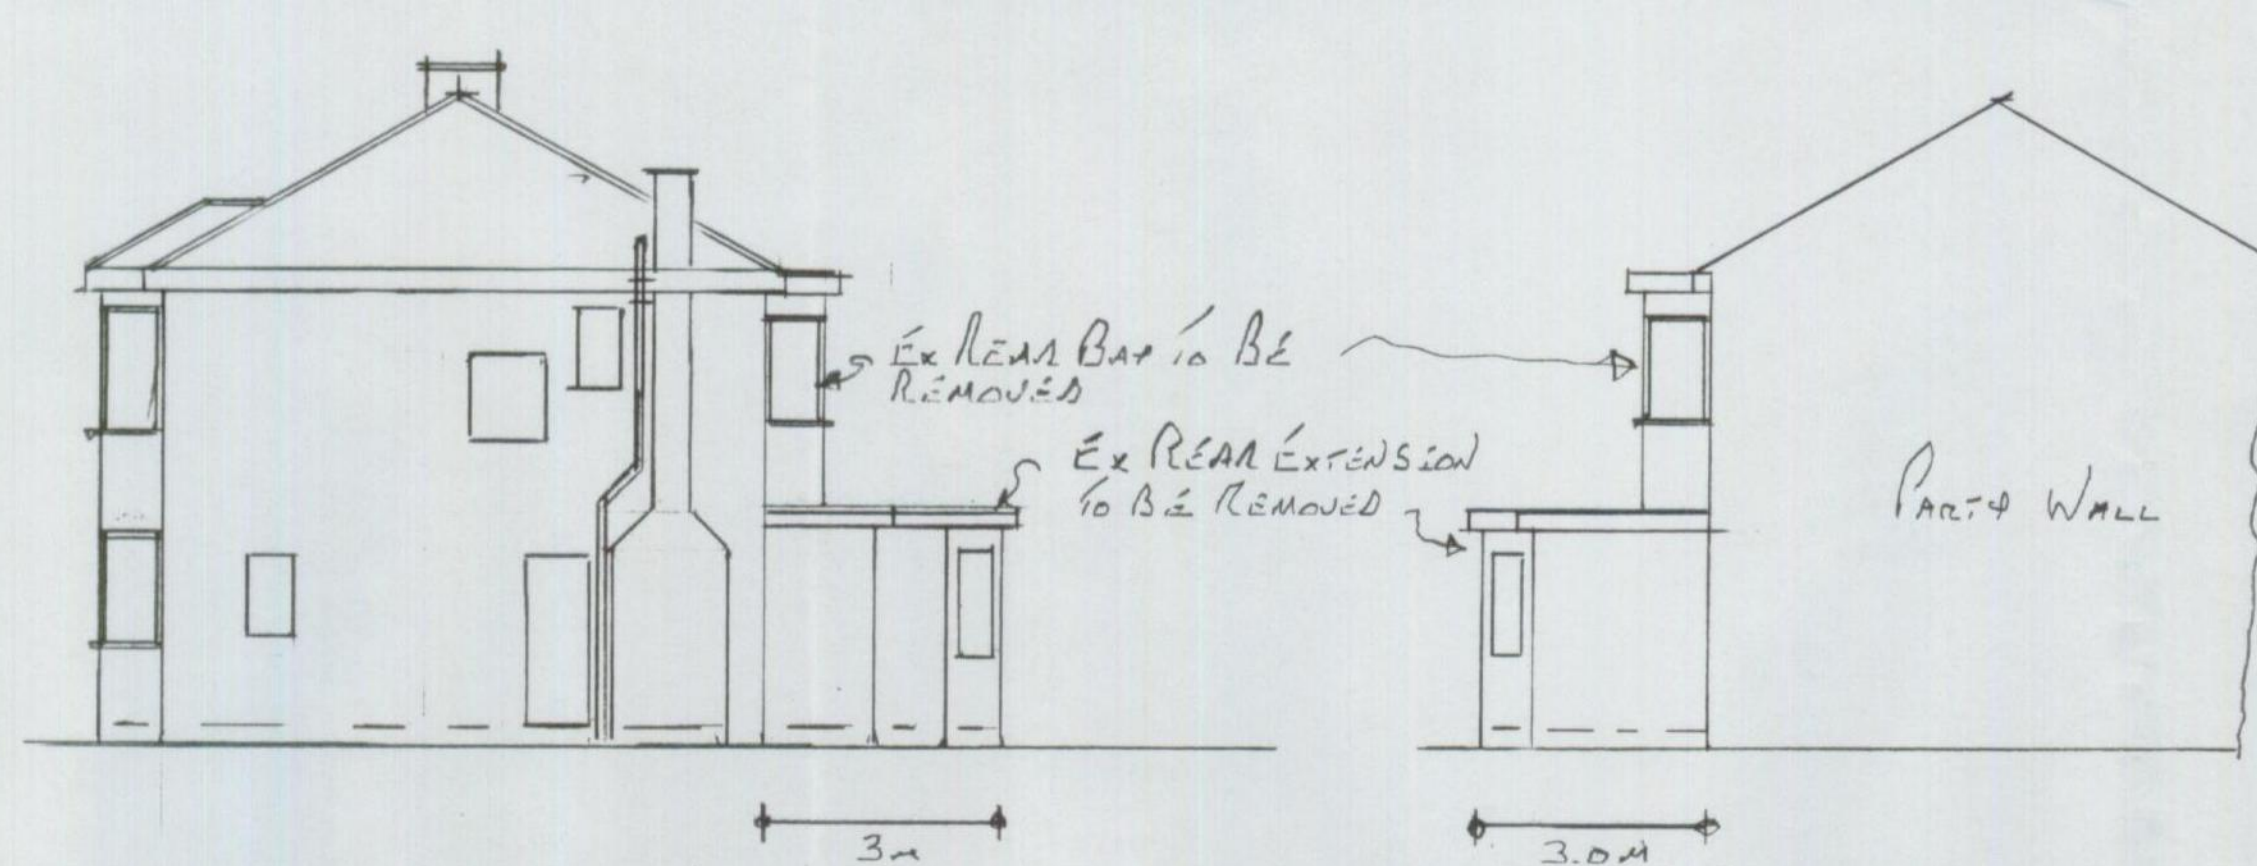


EX SIDE ELEVATION
WEST

3.0M
REMOVE EX EXTENSION


EX SIDE ELEVATION
EAST

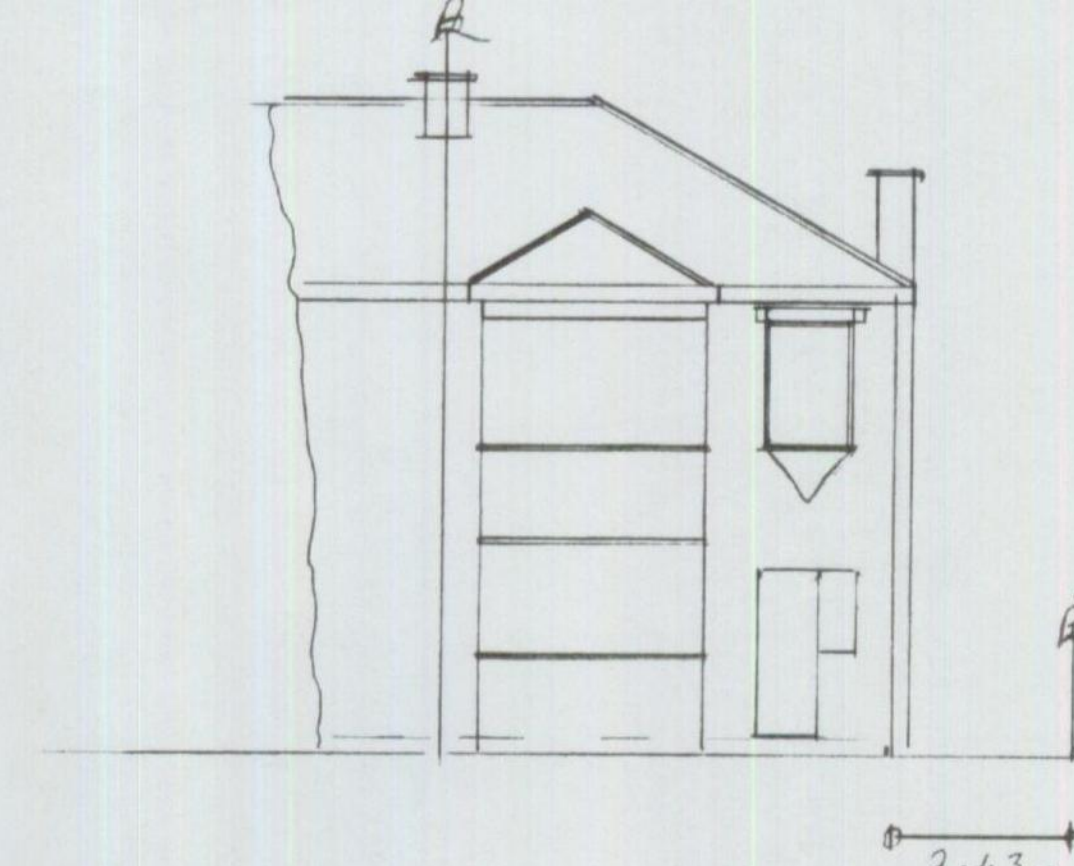

EXISTING FRONT ELEVATION
NORTH

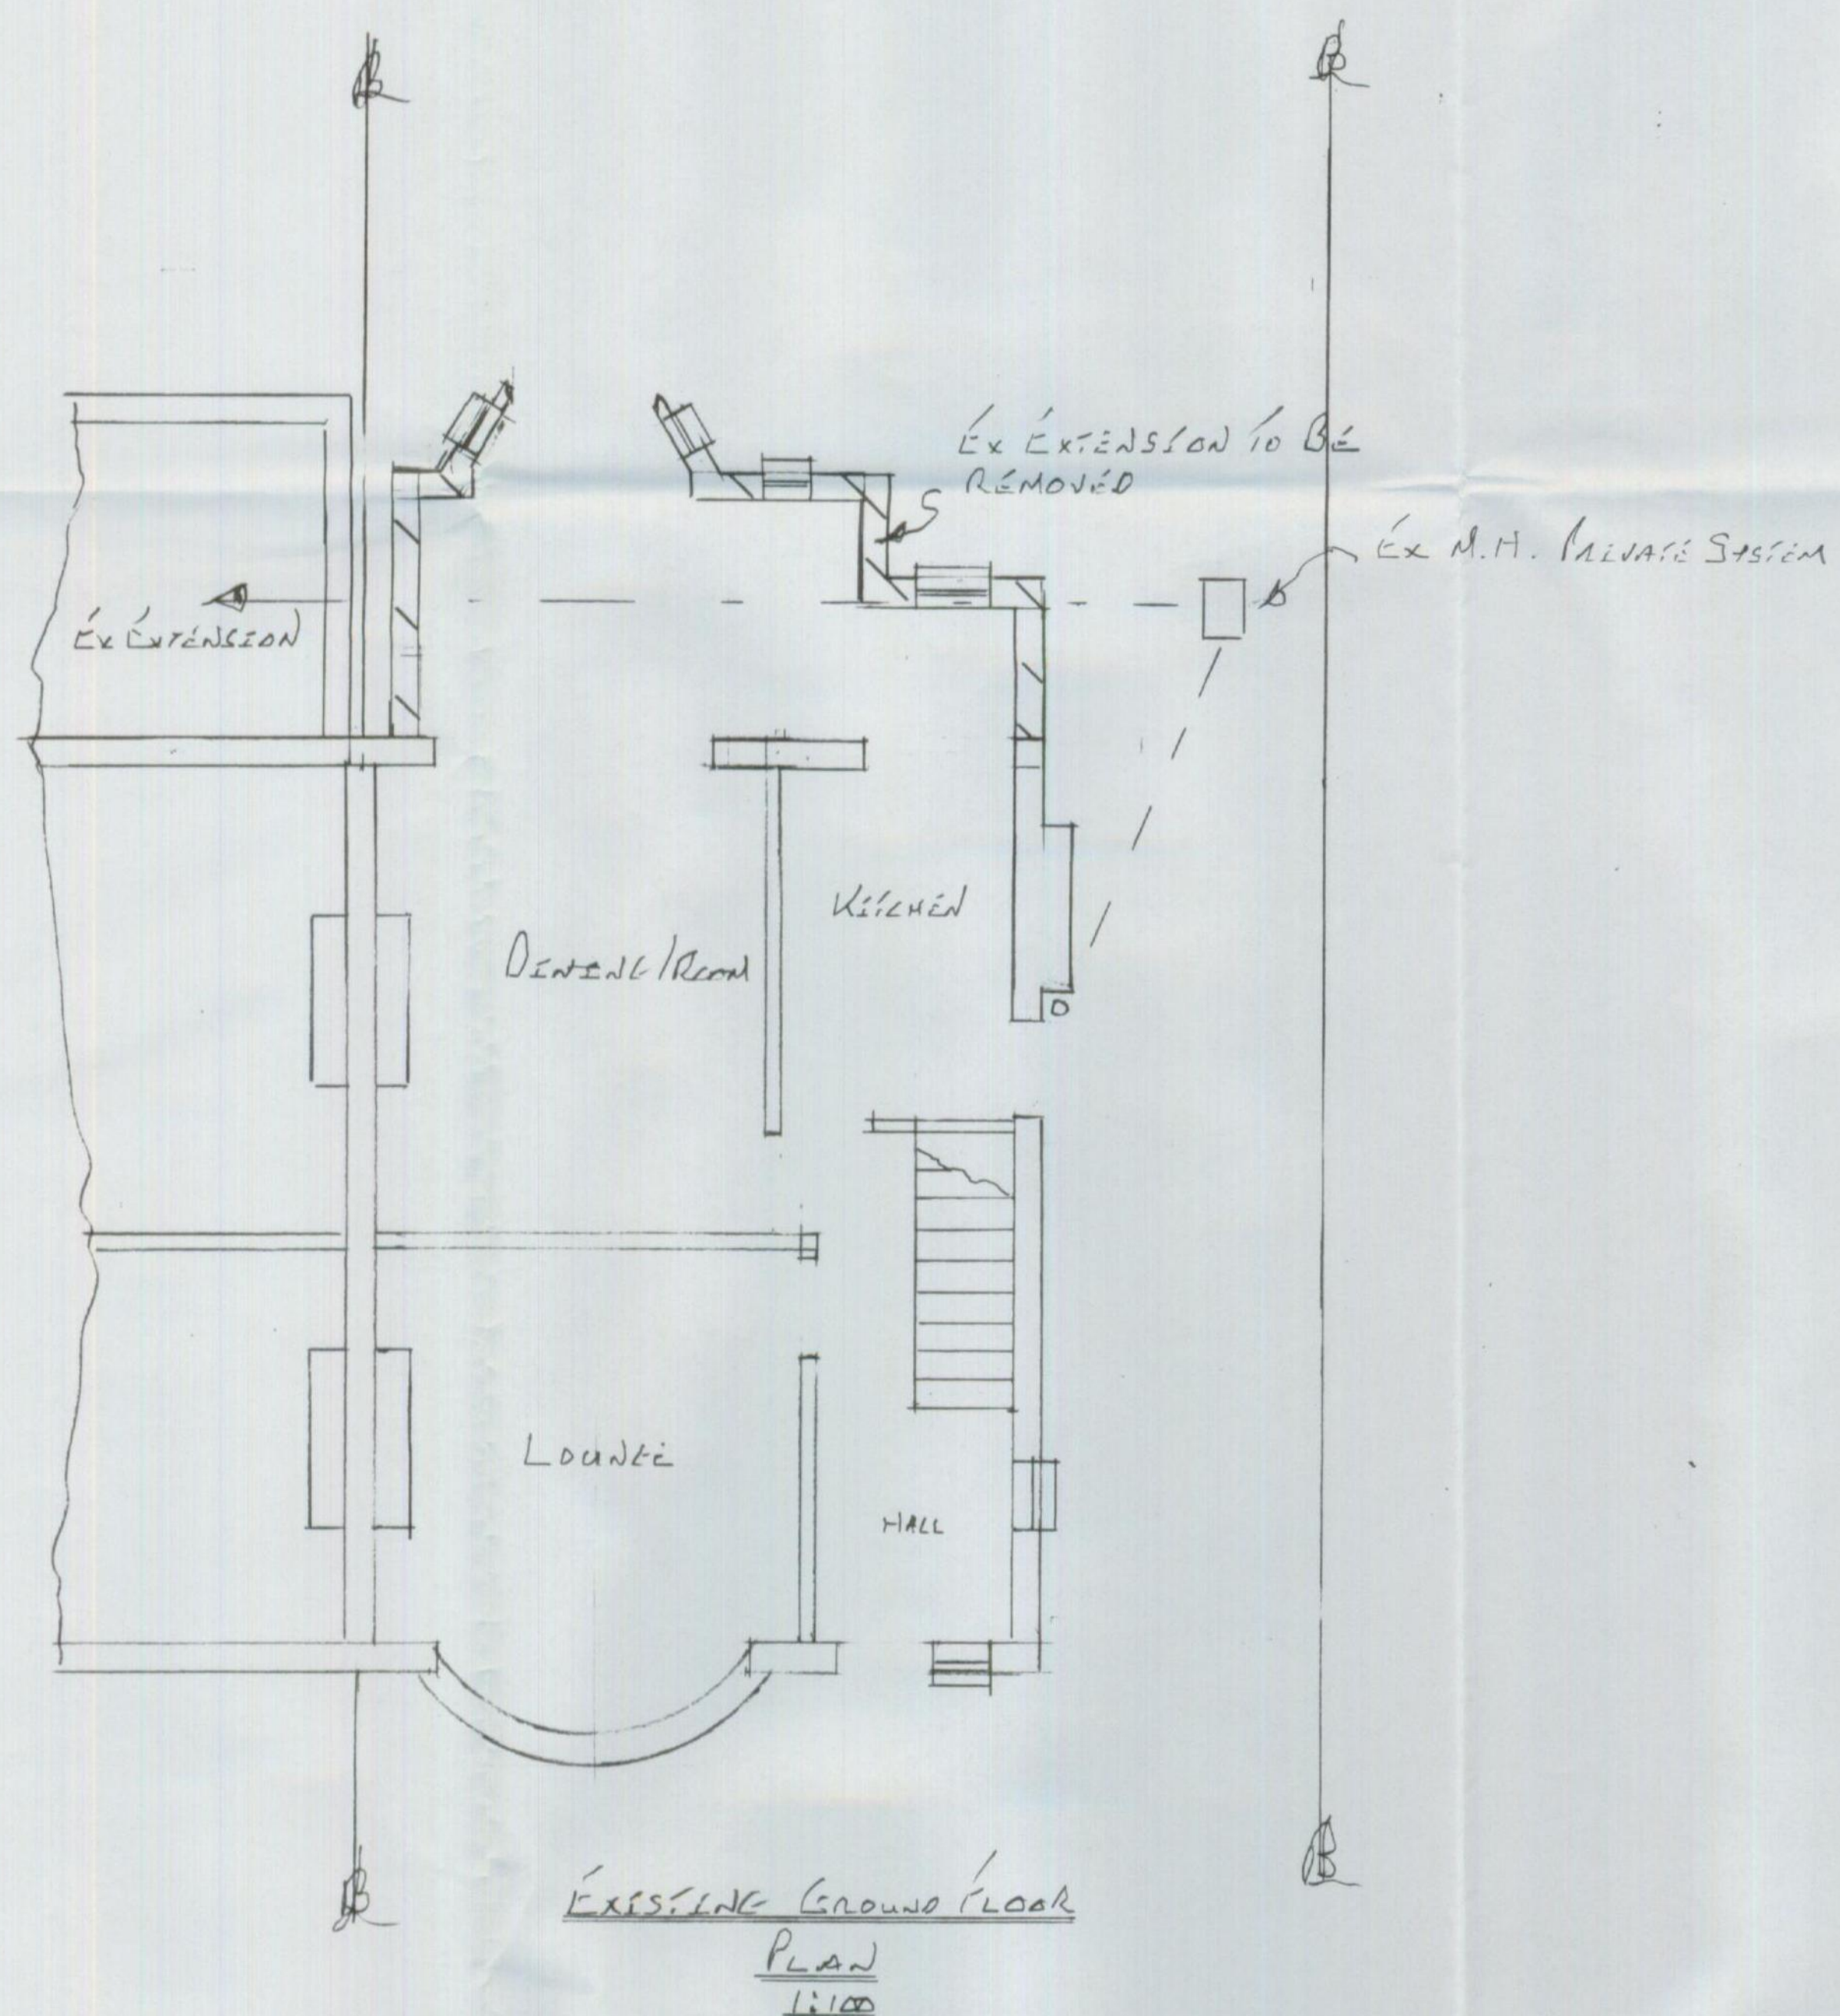

EXISTING GROUND FLOOR
PLAN
1:100

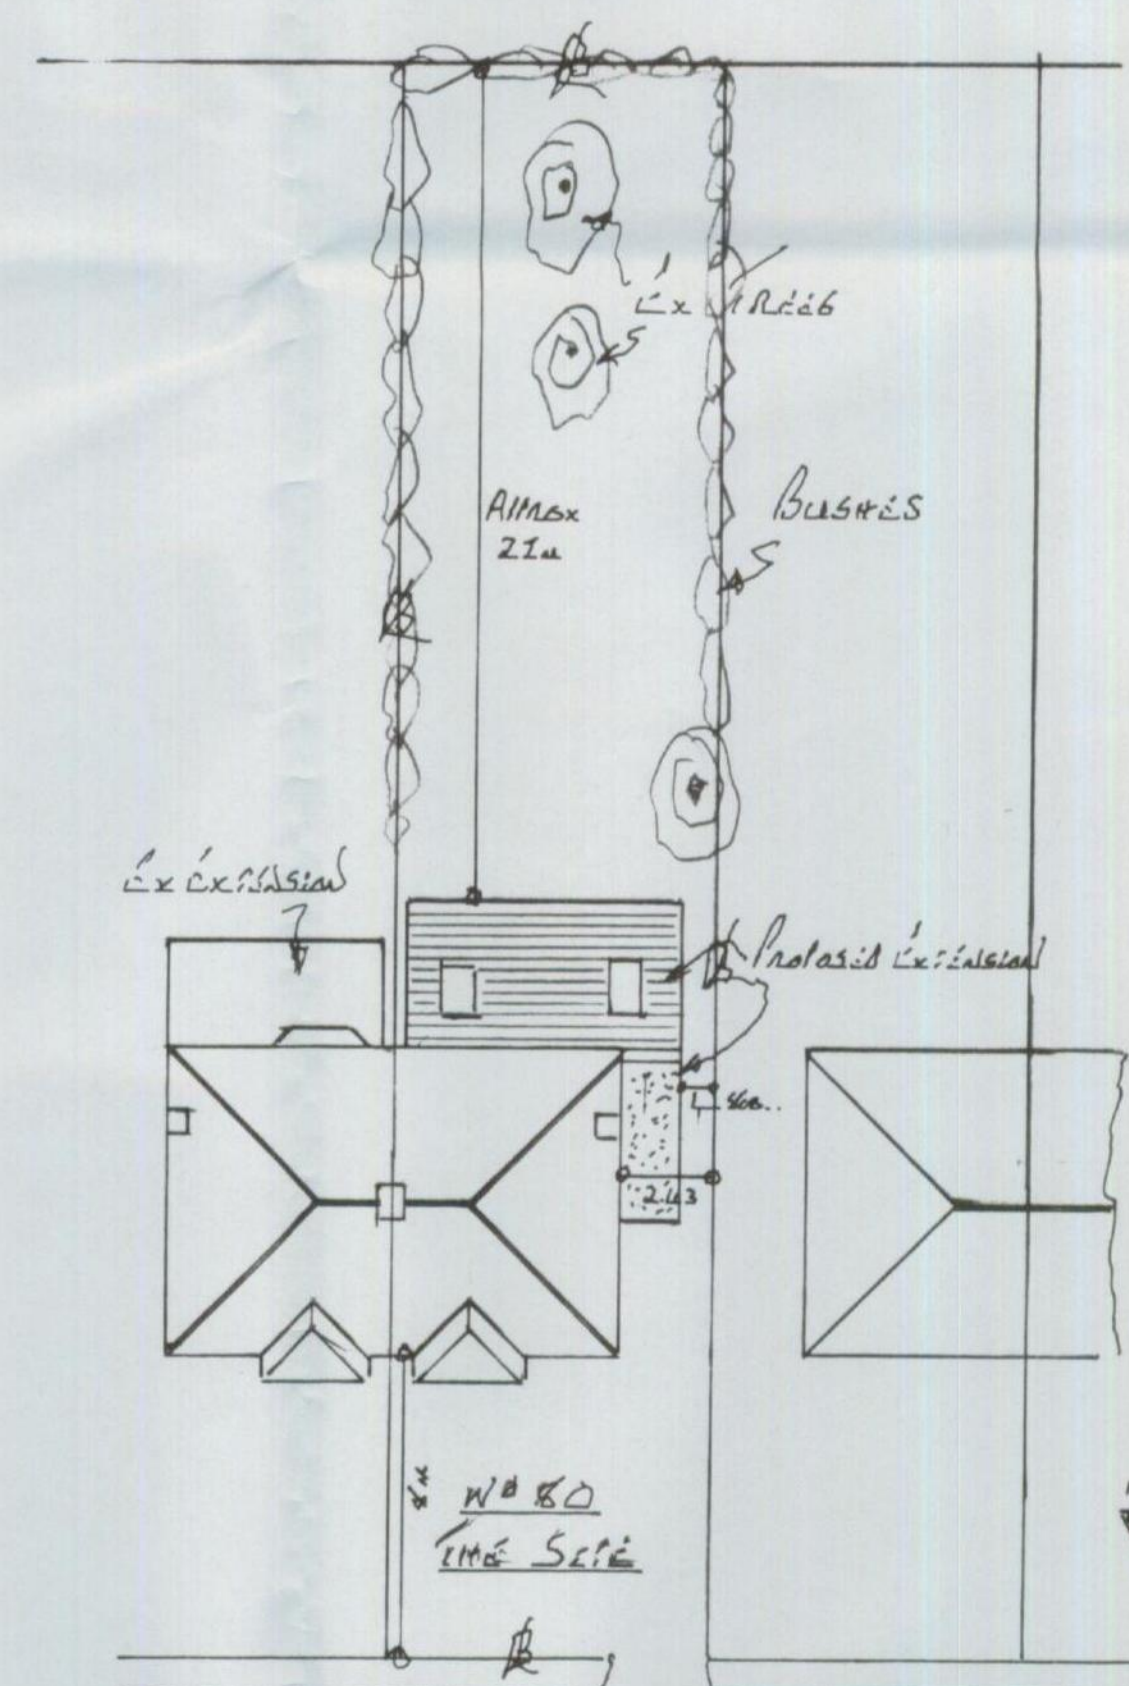

STAMBRIDGE ROAD
SITE PLAN
1:200

Scale	1:50 1:100 1:200
Client	MR & MRS AGEE 80 STAMBRIDGE ROAD RACISTON
Title	EXISTING PLAN AND ELEVATIONS PROPOSED SITE PLAN
Agent	P. J. BENEAS 77 TRINITY ROAD SOUTHEND SS2 6AN
Drawing No	1012
Phone	07536007532
RECEIVED 28 01 2015 Support Services	