


06/18/ Flux

This Drawing is The Copyright
of the Architects


ROCHFORD D.C.
APPROVED PLAN

REVISED
PLANS



21 DEC 2006

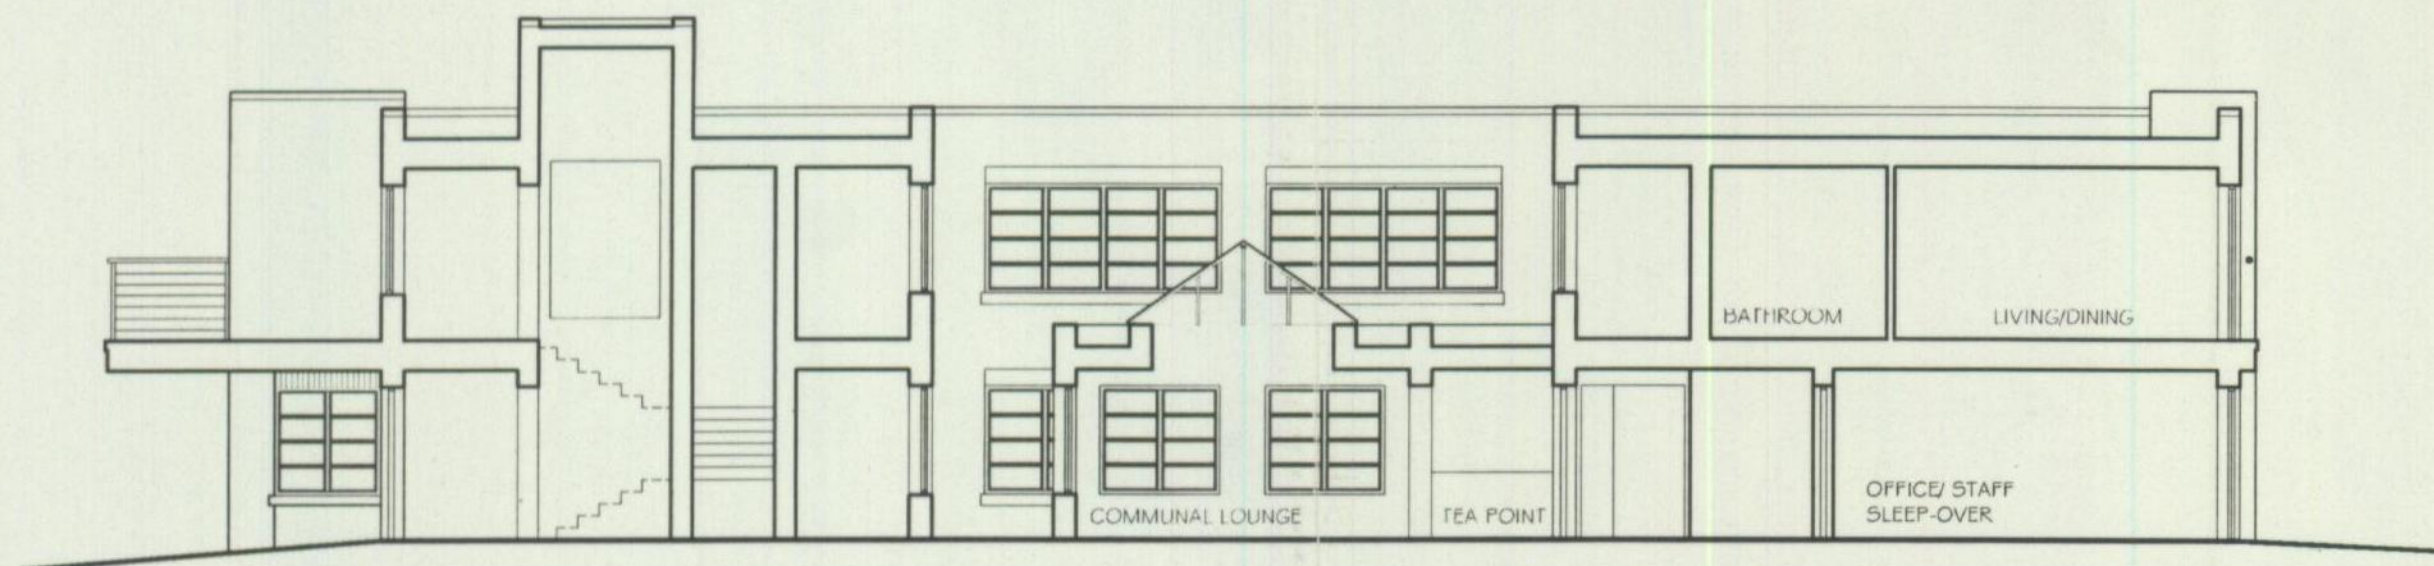

SECTION THROUGH NORTH-SOUTH AXIS

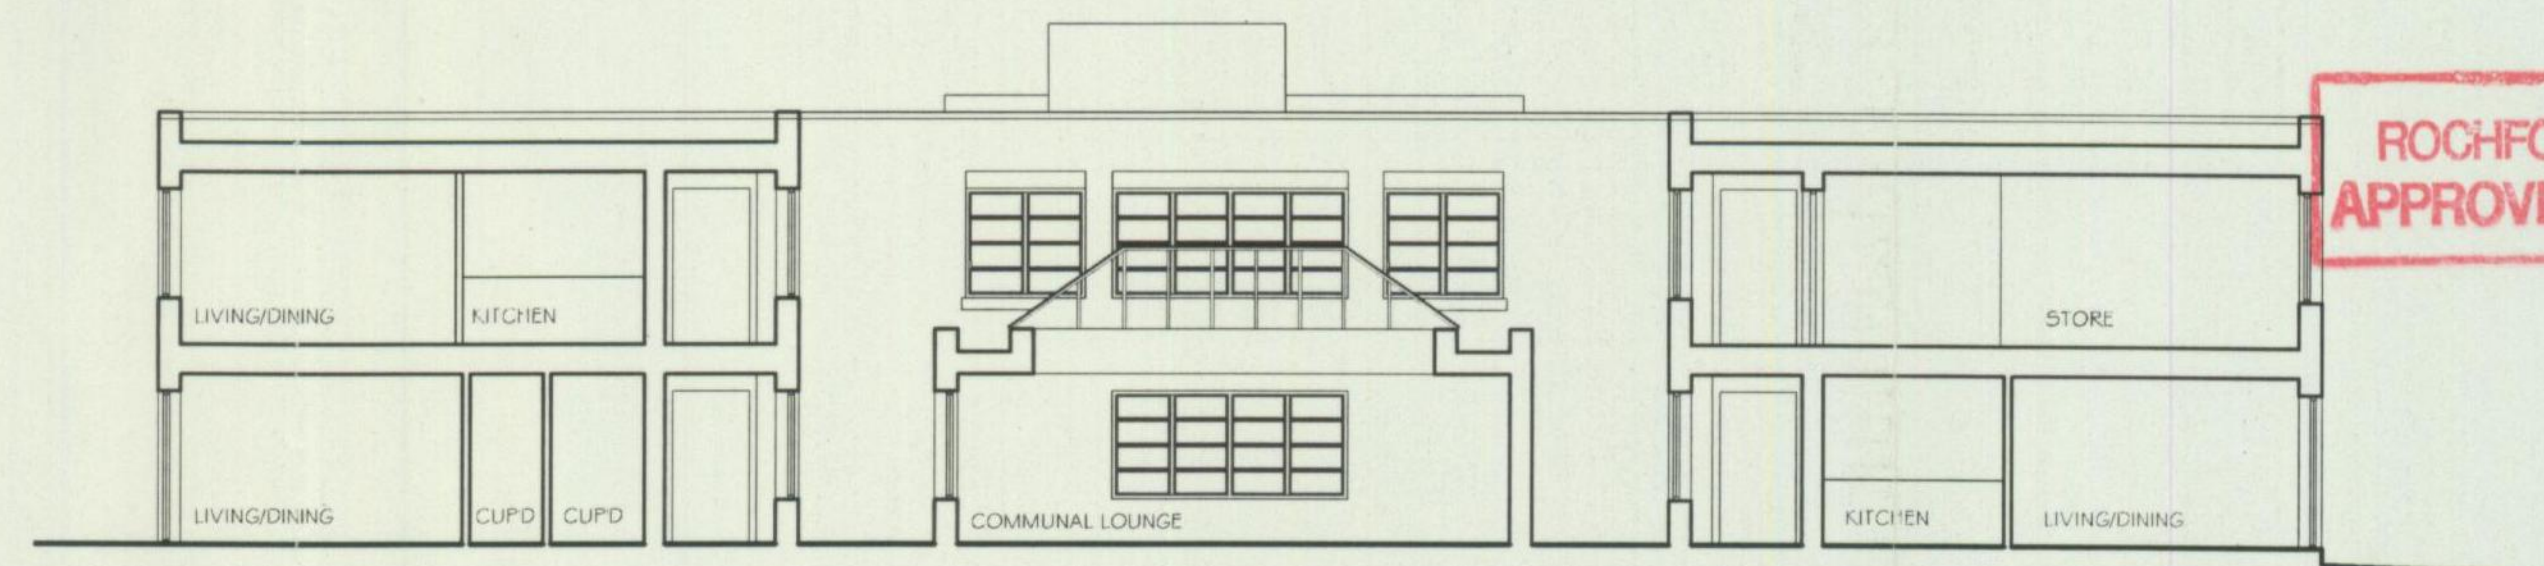

SECTION THROUGH EAST-WEST AXIS

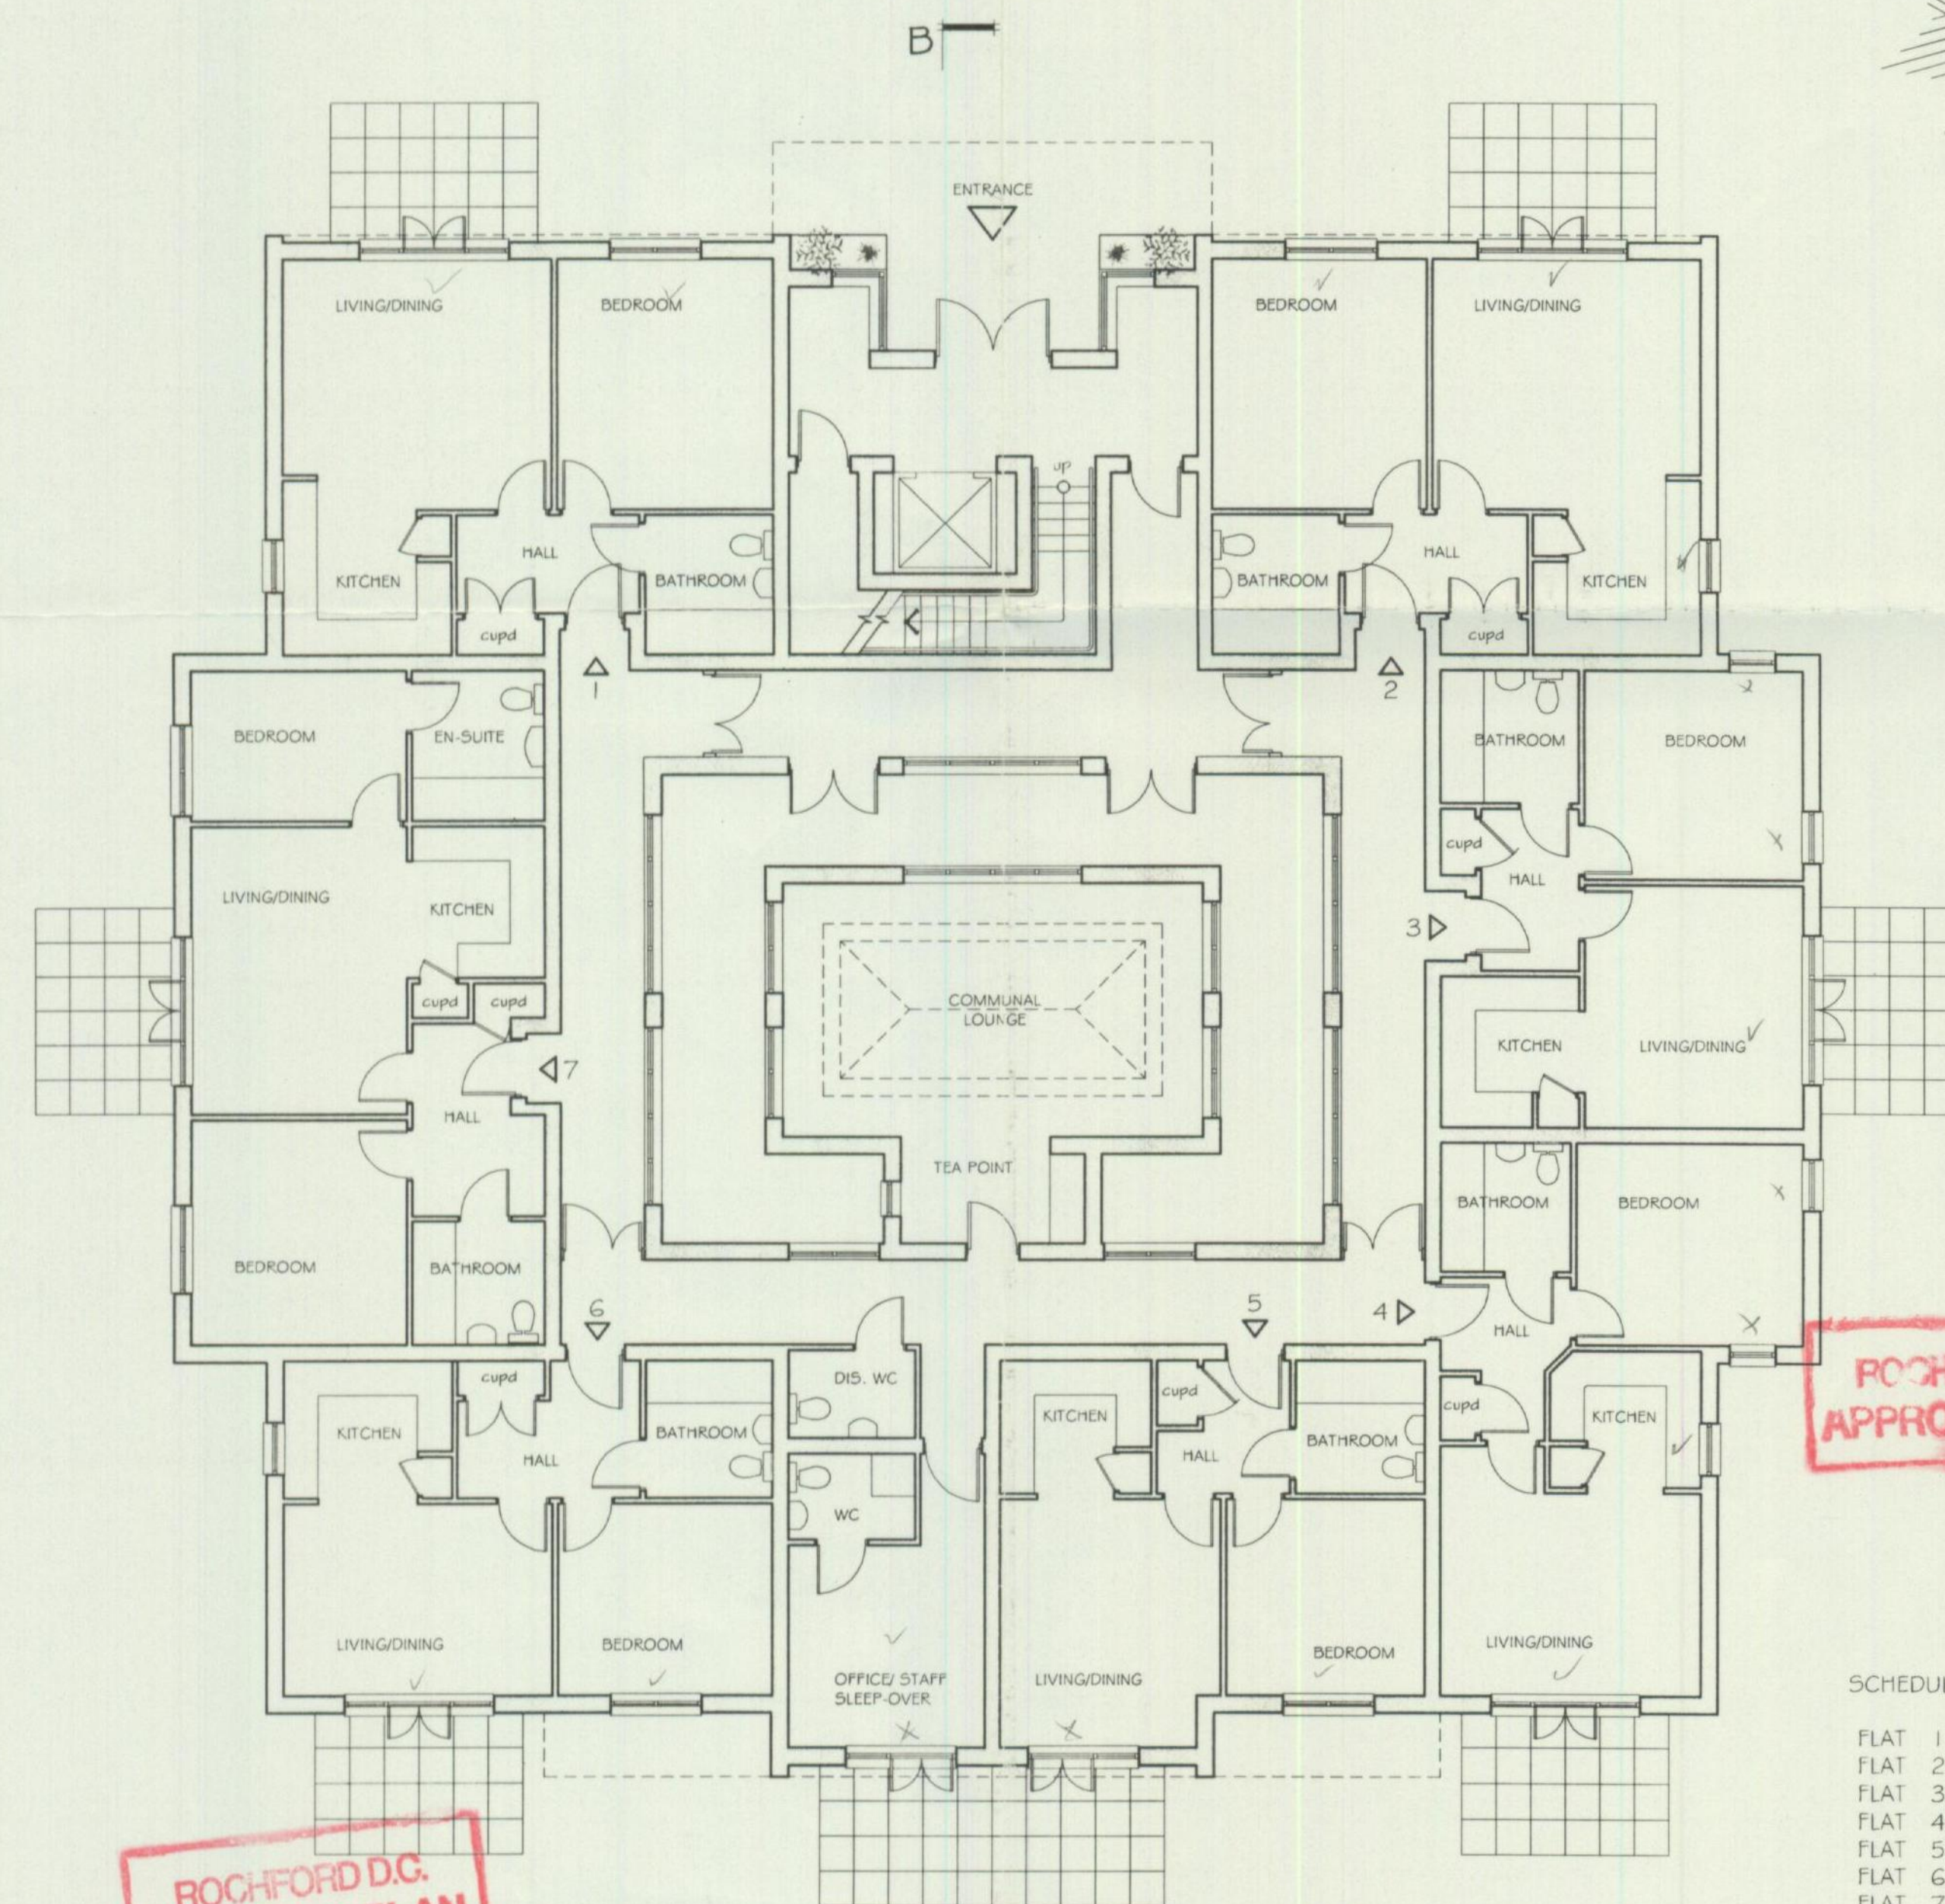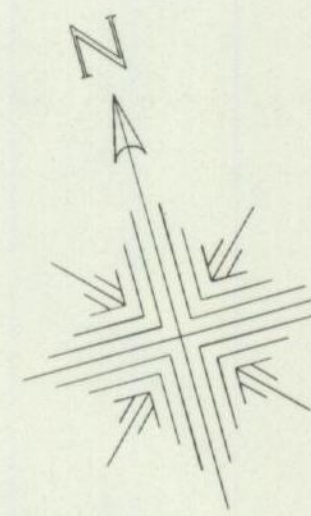


ROCHFORD D.C.
APPROVED PLAN

GROUND FLOOR PLAN 1:100

ROCHFORD D.C.
APPROVED PLAN

SCHEDULE OF FLATS

FLAT 1	56.4m ²
FLAT 2	56.4m ²
FLAT 3	48.7m ²
FLAT 4	50.2m ²
FLAT 5	45.8m ²
FLAT 6	49.2m ²
FLAT 7	71.3m ²
FLAT 8	48.0m ²
FLAT 9	50.2m ²
FLAT 10	50.2m ²
FLAT 11	45.8m ²
FLAT 12	45.8m ²
FLAT 13	50.2m ²
FLAT 14	47.3m ²

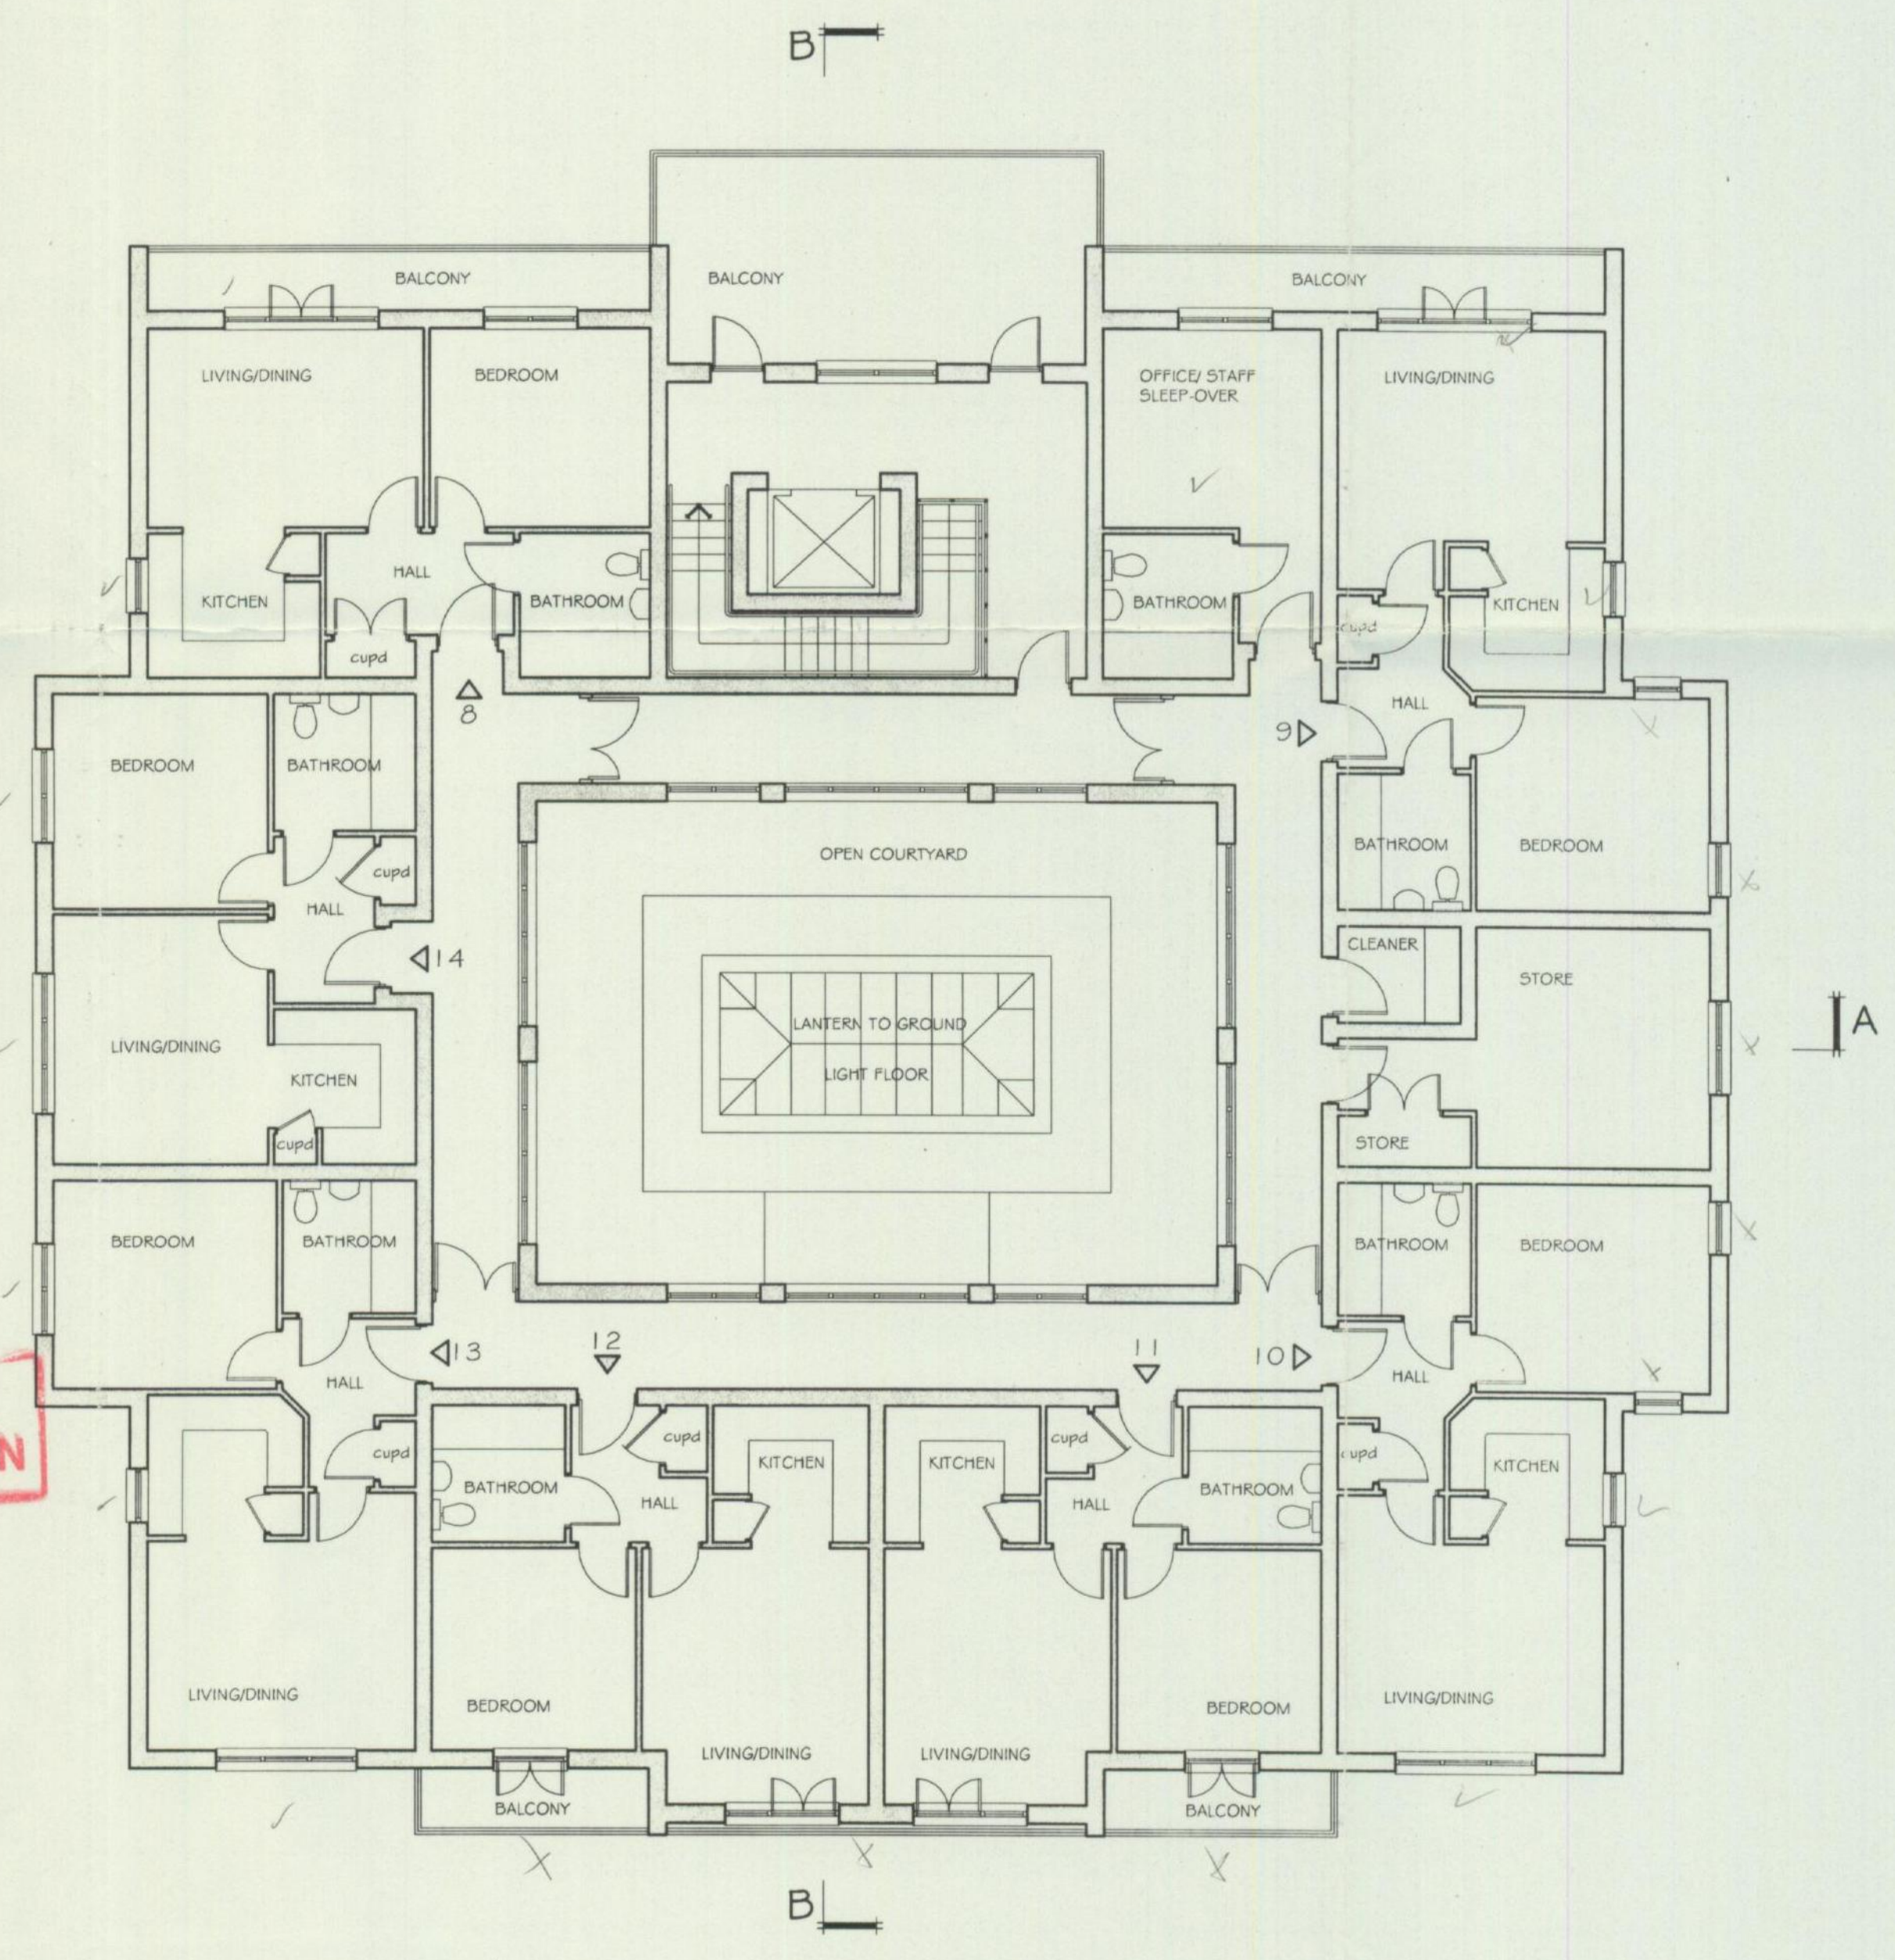

FIRST FLOOR PLAN

Rev. A 20/12/06 Floor plans amended to
suit planning requirements

Client
Springboard Housing
Association Ltd.

Project
Proposed special needs unit,
rear of area 4
St. Lukes
Rochford, Essex

Drawing Title
Floor plans and sections

e + m design partnership
Architects and Planning Consultants
26/28 The Square, West Street,
Rochford, Essex SS4 1AJ
Tel: (01702) 549588
Fax: (01702) 547963

Scale 1:100 Date Jul. 2006
Dwg No 2040/16 Rev A