

06/718/FM

This Drawing is The Copyright
of the Architects


ROCHFORD D.C.
APPROVED PLAN

REVISED
PLANS

21 DEC 2006



NORTH FRONT ELEVATION

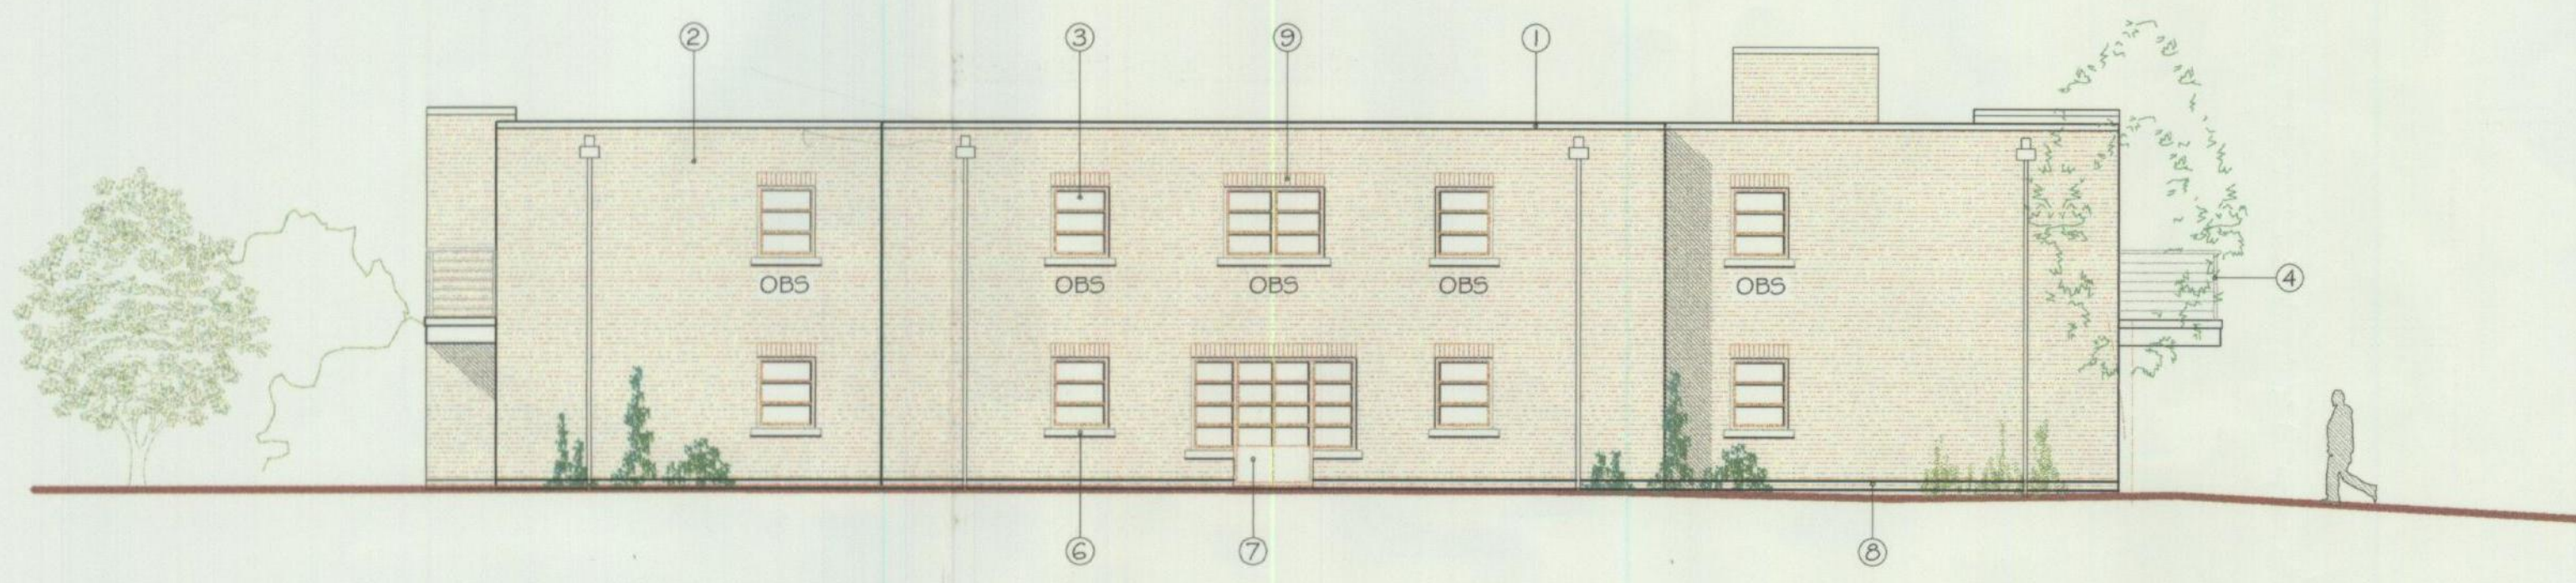


EAST SIDE ELEVATION

PROPOSED EXTERNAL MATERIALS USED IN CONSTRUCTION


- 1. RECONSTITUTED STONE COPINGS
- 2. LONDON YELLOW STOCK FACING BRICKWORK
- 3. COLOUR COATED METAL WINDOWS
- 4. COLOUR COATED METAL BALUSTRADING
- 5. RECONSTITUTED STONE FACIAS
- 6. LONDON YELLOW STOCK BRICK WINDOW CILLS
- 7. COLOUR COATED METAL DOORS AND FRAMES
- 8. STAFFORDSHIRE BLUE BRICK PLINTH
- 9. LONDON YELLOW STOCK BRICK SOLDIER COURSE OVER WINDOW OPENINGS

OBS - WINDOWS TO HAVE OBSCURED GLASS AND NO OPENINGS
BELOW 1700mm FROM INTERNAL FINISHED FLOOR LEVEL

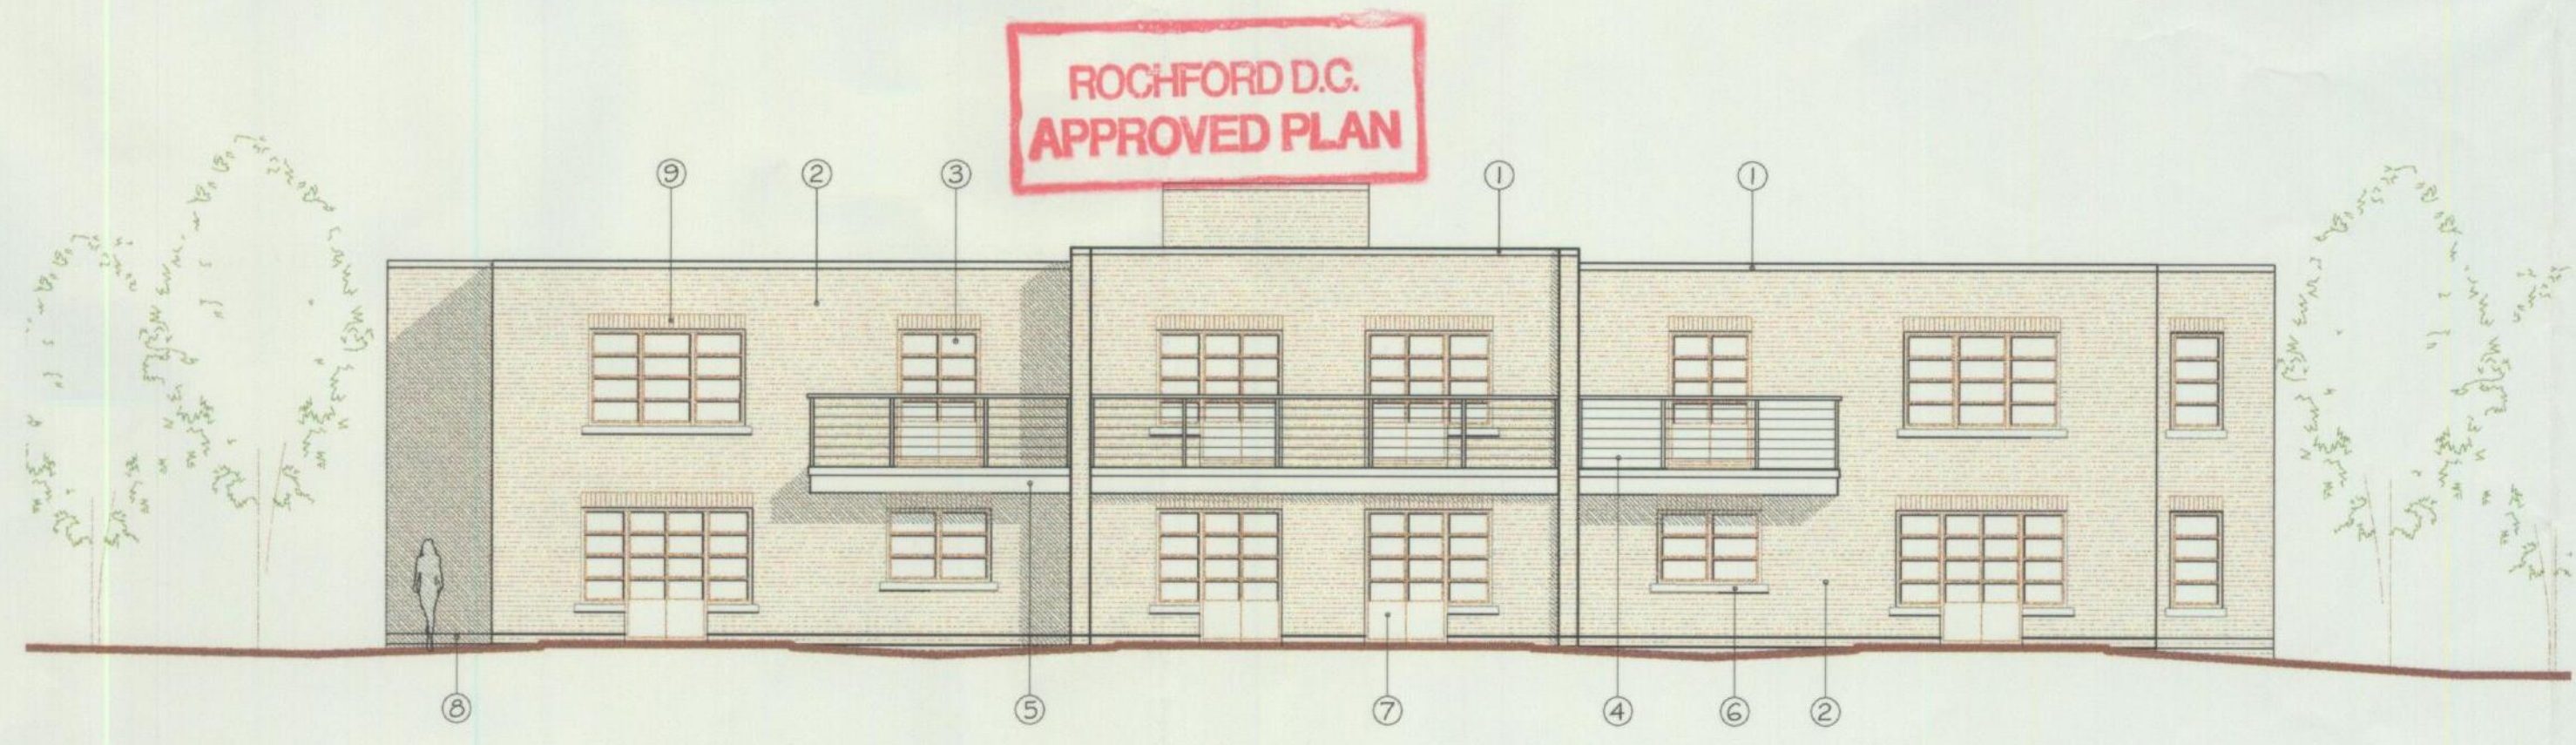

SOUTH REAR ELEVATION

ROCHFORD D.C.
APPROVED PLAN

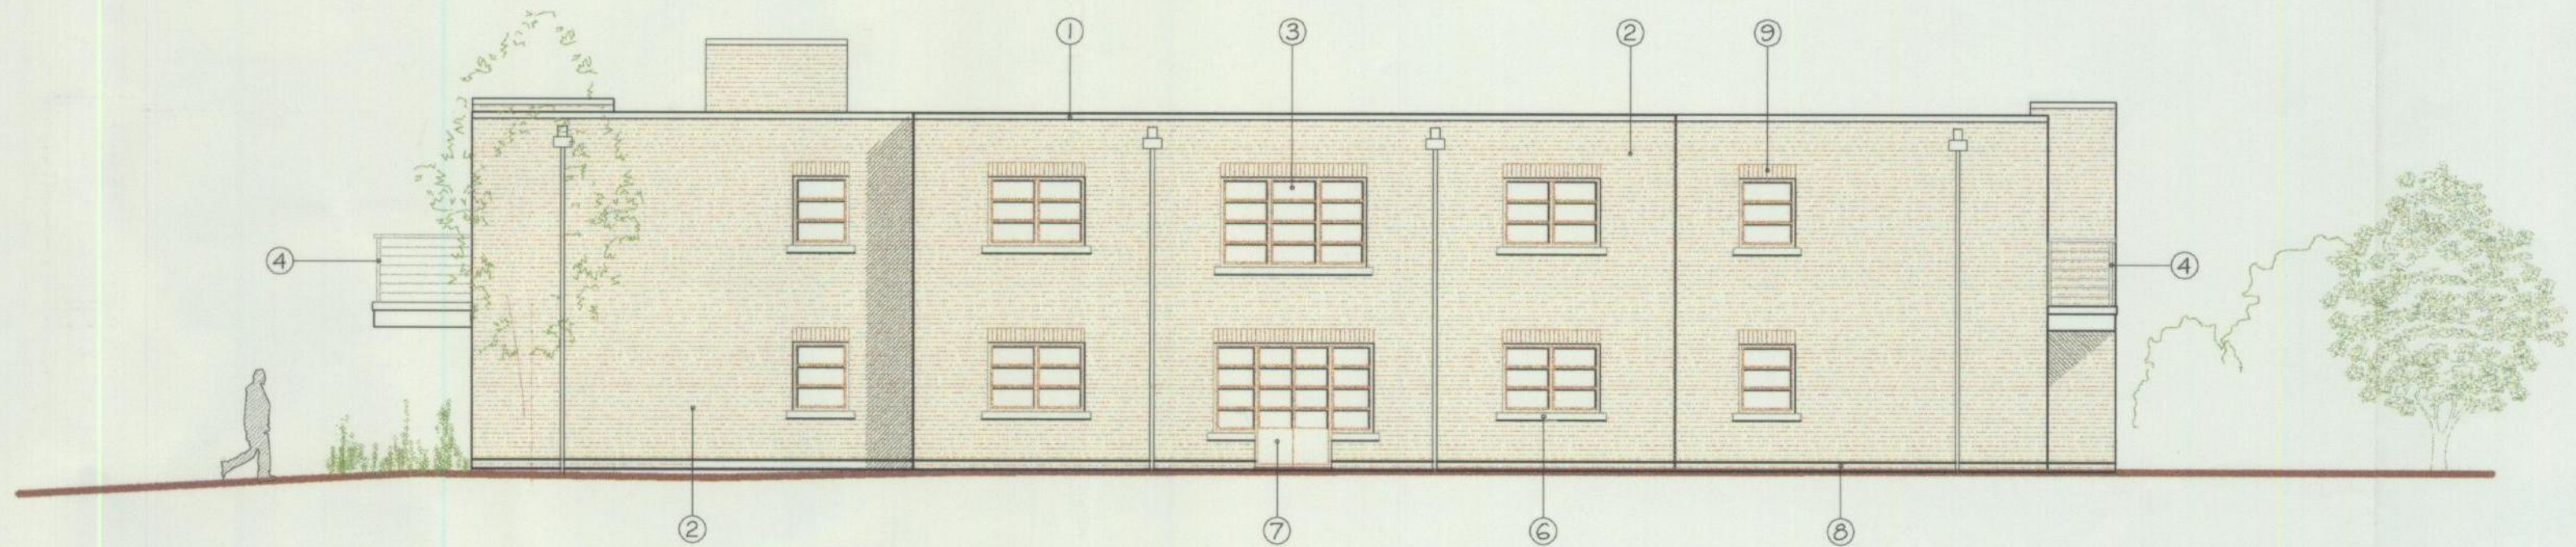

WEST SIDE ELEVATION

Rev. A 20/12/06 Elevations amended to
reflect alterations to floor plans

Client
Springboard Housing
Association Ltd.

Project
Proposed special needs unit,
rear of area 4
St. Lukes
Rochford, Essex

Drawing Title
Elevations

e + m design partnership
Architects and Planning Consultants
26/28 The Square, West Street,
Rochford, Essex SS4 1AJ
Tel: (01702) 549588
Fax: (01702) 547963

Scale	1:100	Date	Jul. 2006
Dwg No	2040/17	Rev	A