
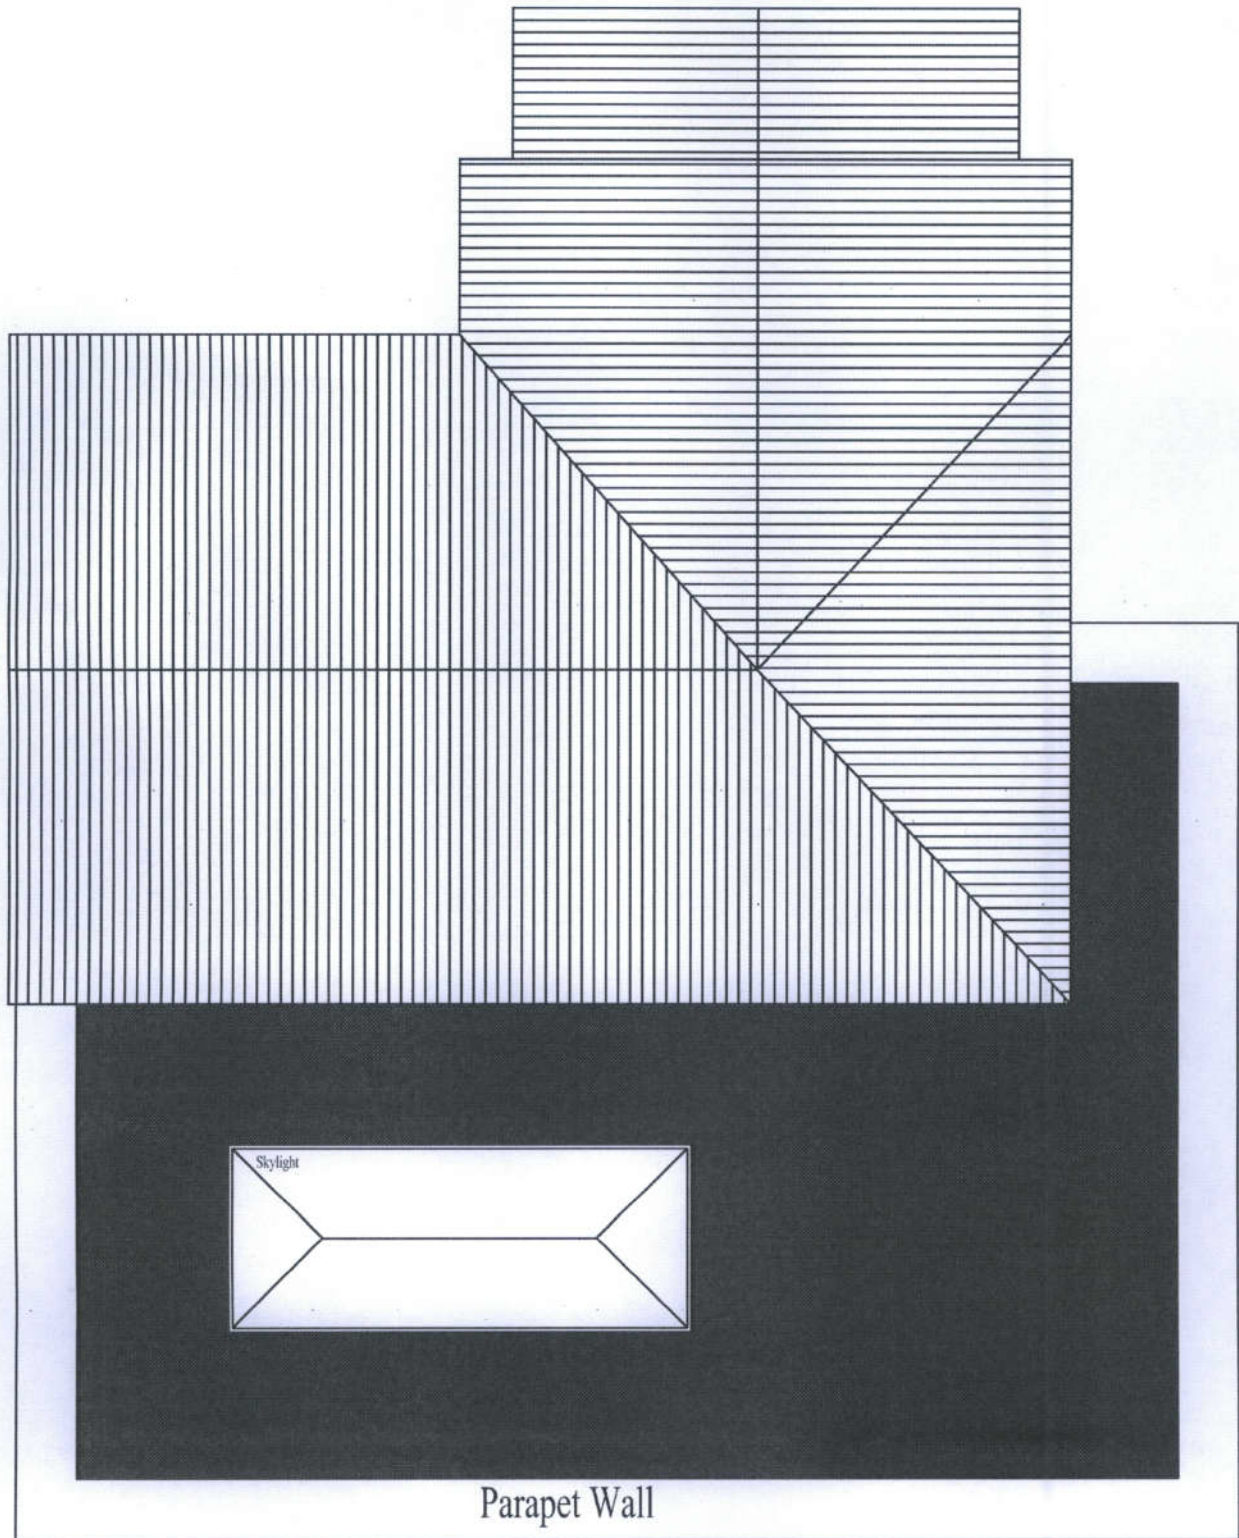


15/00093/FCL

Roof Plan Scale: 1:50 at A4

 

RECEIVED

24.02.2015

Support Services

**BW**

**BARKER  
WOODROW**