



PLOT 2
FLOOR PLAN

REVISIONS:
REV A: REVISED TO MEET WITH LOCAL
AUTHORITIES COMMENTS. 03/03/05
05/774/Fu
26 SEP 2005

ROCHFORD.D.C
REFUSED PLAN

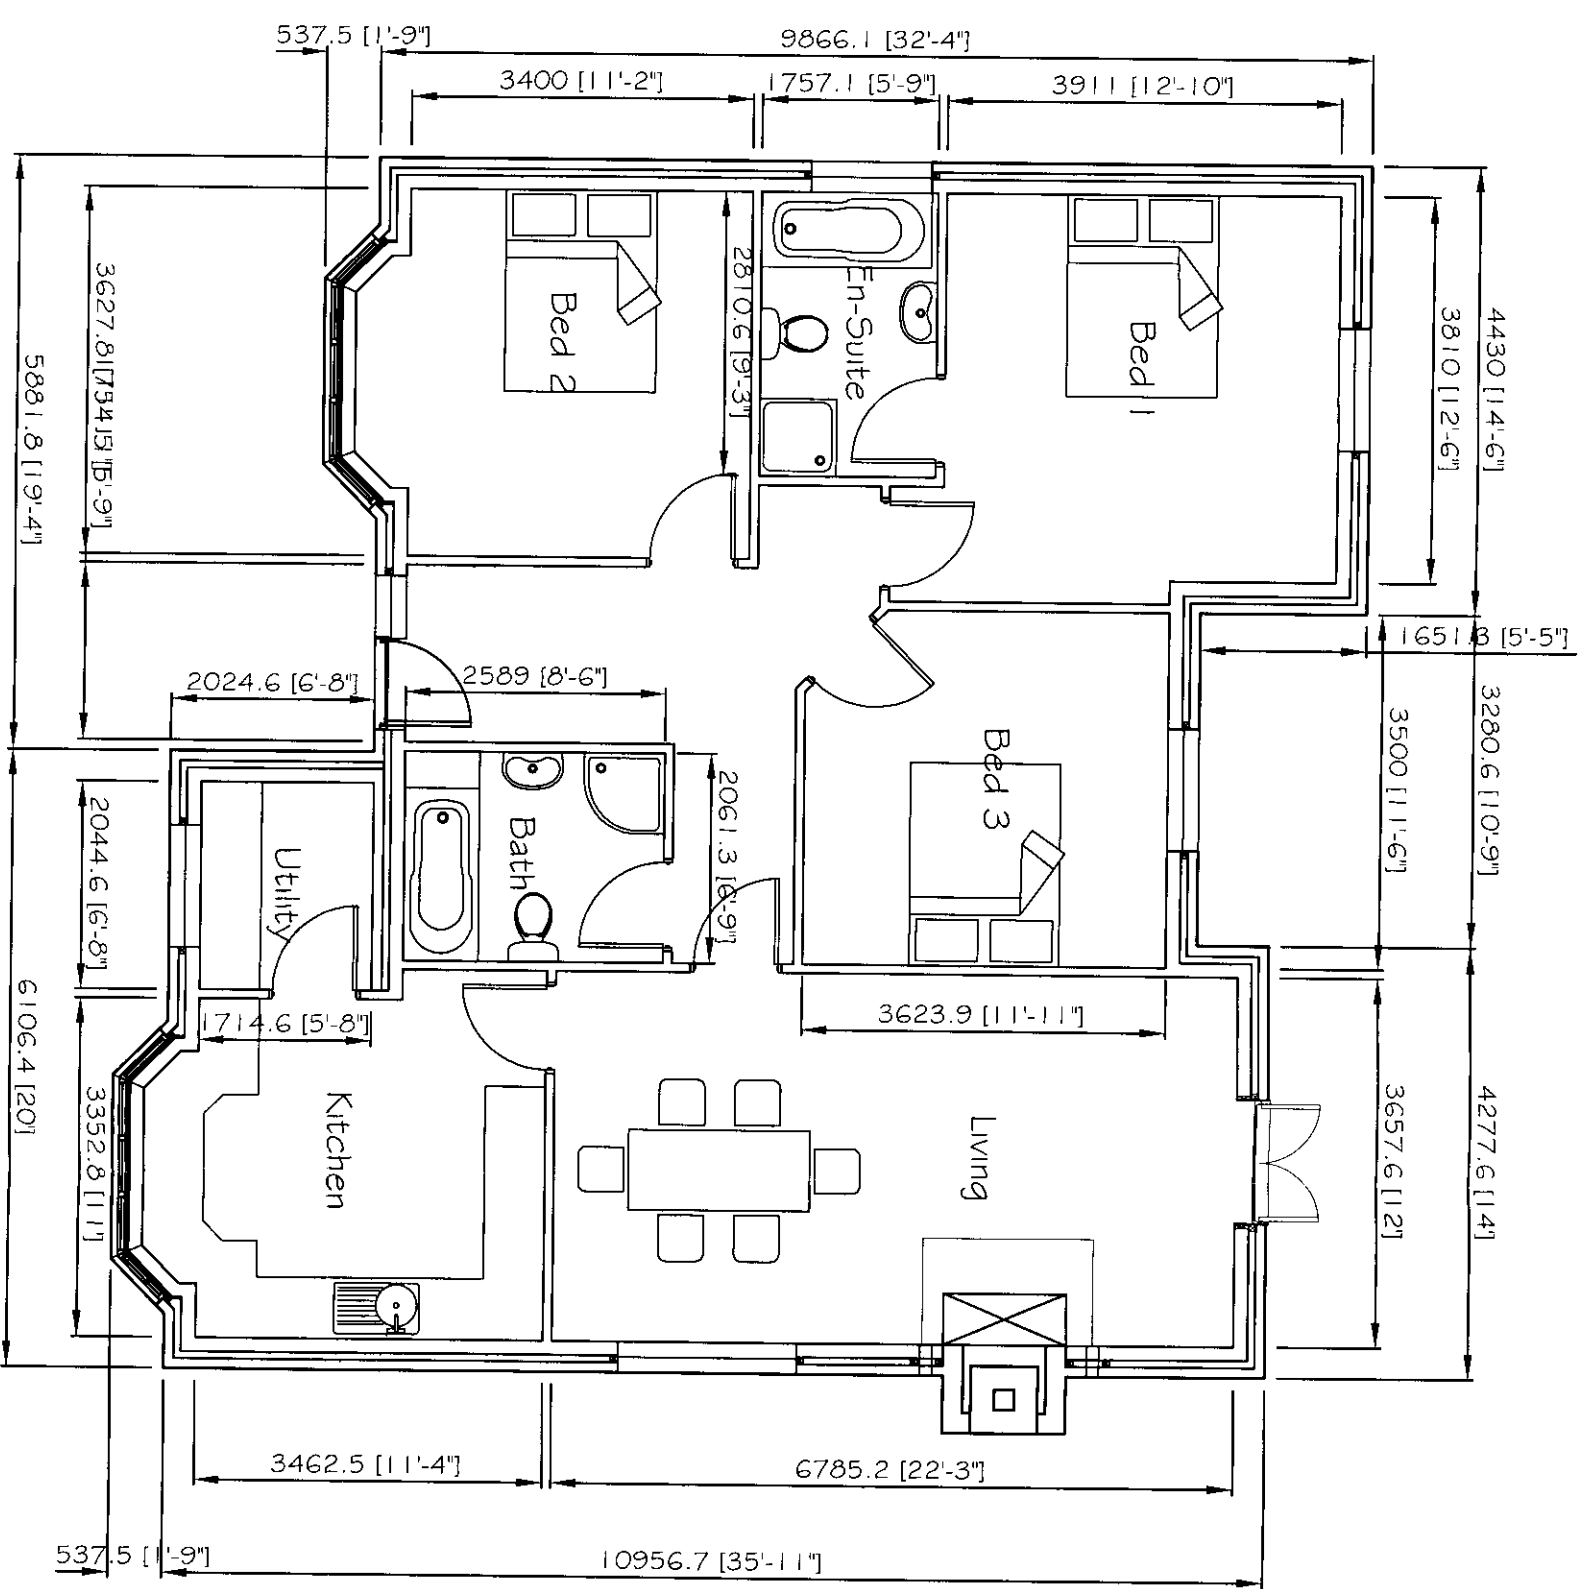

PLOT TWO

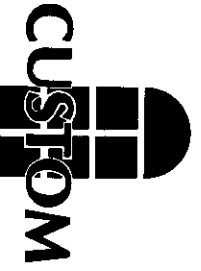DESIGN: 'RAYLEIGH'		TOTAL SQ.FT.: 1332
DRAWING TITLE: GROUND FLOOR PLOT 2		DRG NO: PPO5
DATE: MARCH 2005	REV: A	
SCALE: 1:75	DRAWN BY: DC	
CLIENT: MR AND MRS NARDONE		
ADDRESS: 5 STILE LANE RAYLEIGH ESSEX SS6 8JA		
CUSTOM HOMES REFERENCE: 560179		
 CUSTOM HOMES CUSTOM HOMES Administration Office South Suffolk Business Centre, Alexandre Road, Sudbury, Suffolk, CO10 2ZX. Tel: UK (01787) 377388 Fax: (01787) 377622 Email: admin@customhomes.co.uk Registered Office P.O Box 267, Horley, Surrey, RH6 9FA, England.		
DRAWING STATUS: ☐ FEASIBILITY ☒ PLANNING ☐ BUILDING ☐ REGULATIONS.		
All work to be carried out to comply with: 1. The latest building regulations approved documents. 2. N.H.B.C. or Custom Build. 3. T.R.A.D.A. for timber frames. 4. Custom Homes reserves the right to amend any detail or specifications as required for manufacturing. 5. Custom Homes Important Information Handbook. 6. Custom Homes Construction Manual. Copyright: This document and the design are the copyright of Custom Homes and are made available on the express condition that they shall not be used in connection with the erection of any building (or production of any components for such a building) unless the building is to be erected or the timber frame components supplied by Custom Homes. This drawing is not to be used or copied without written authorised consent from Custom Homes. • Custom Homes.		