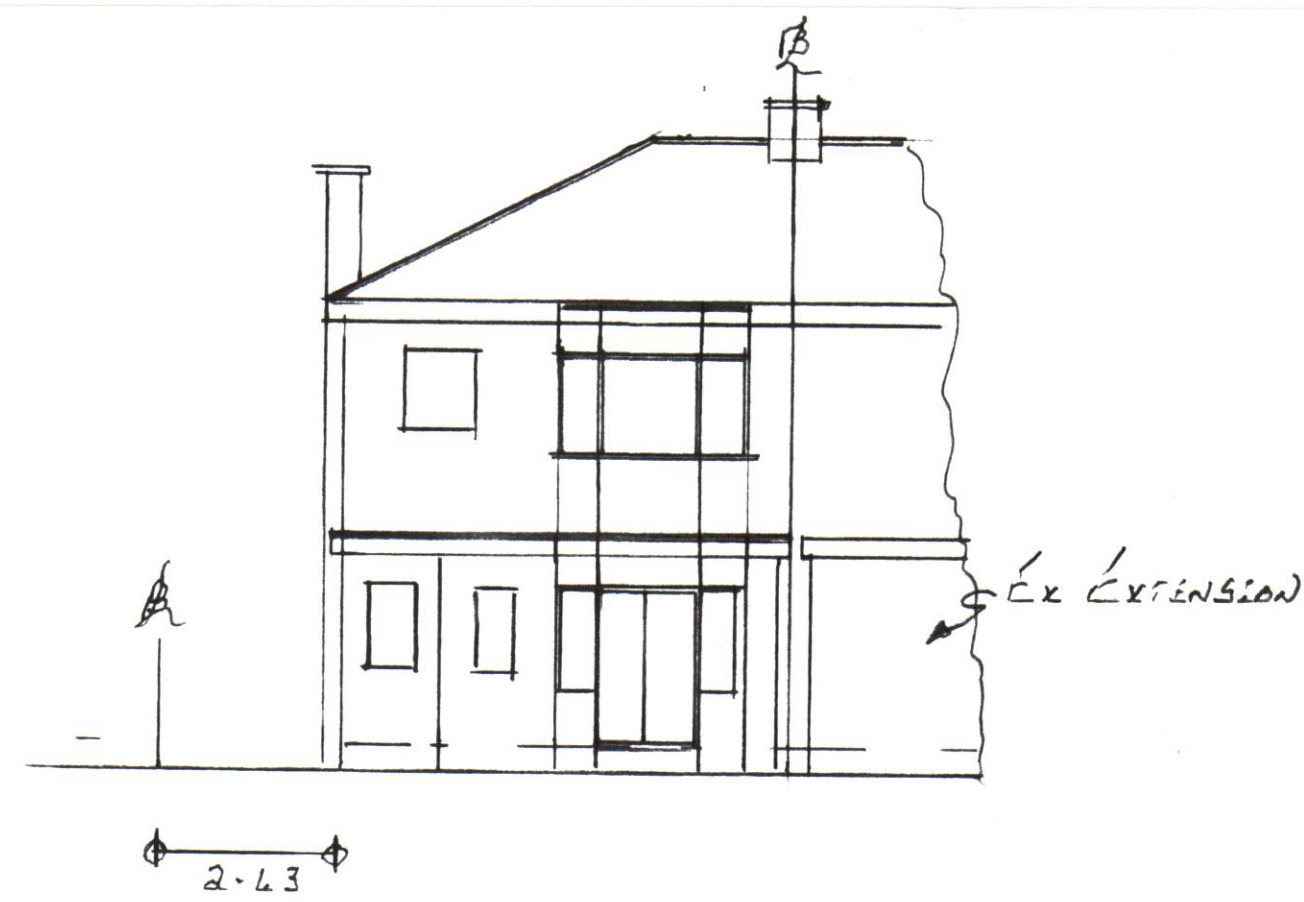
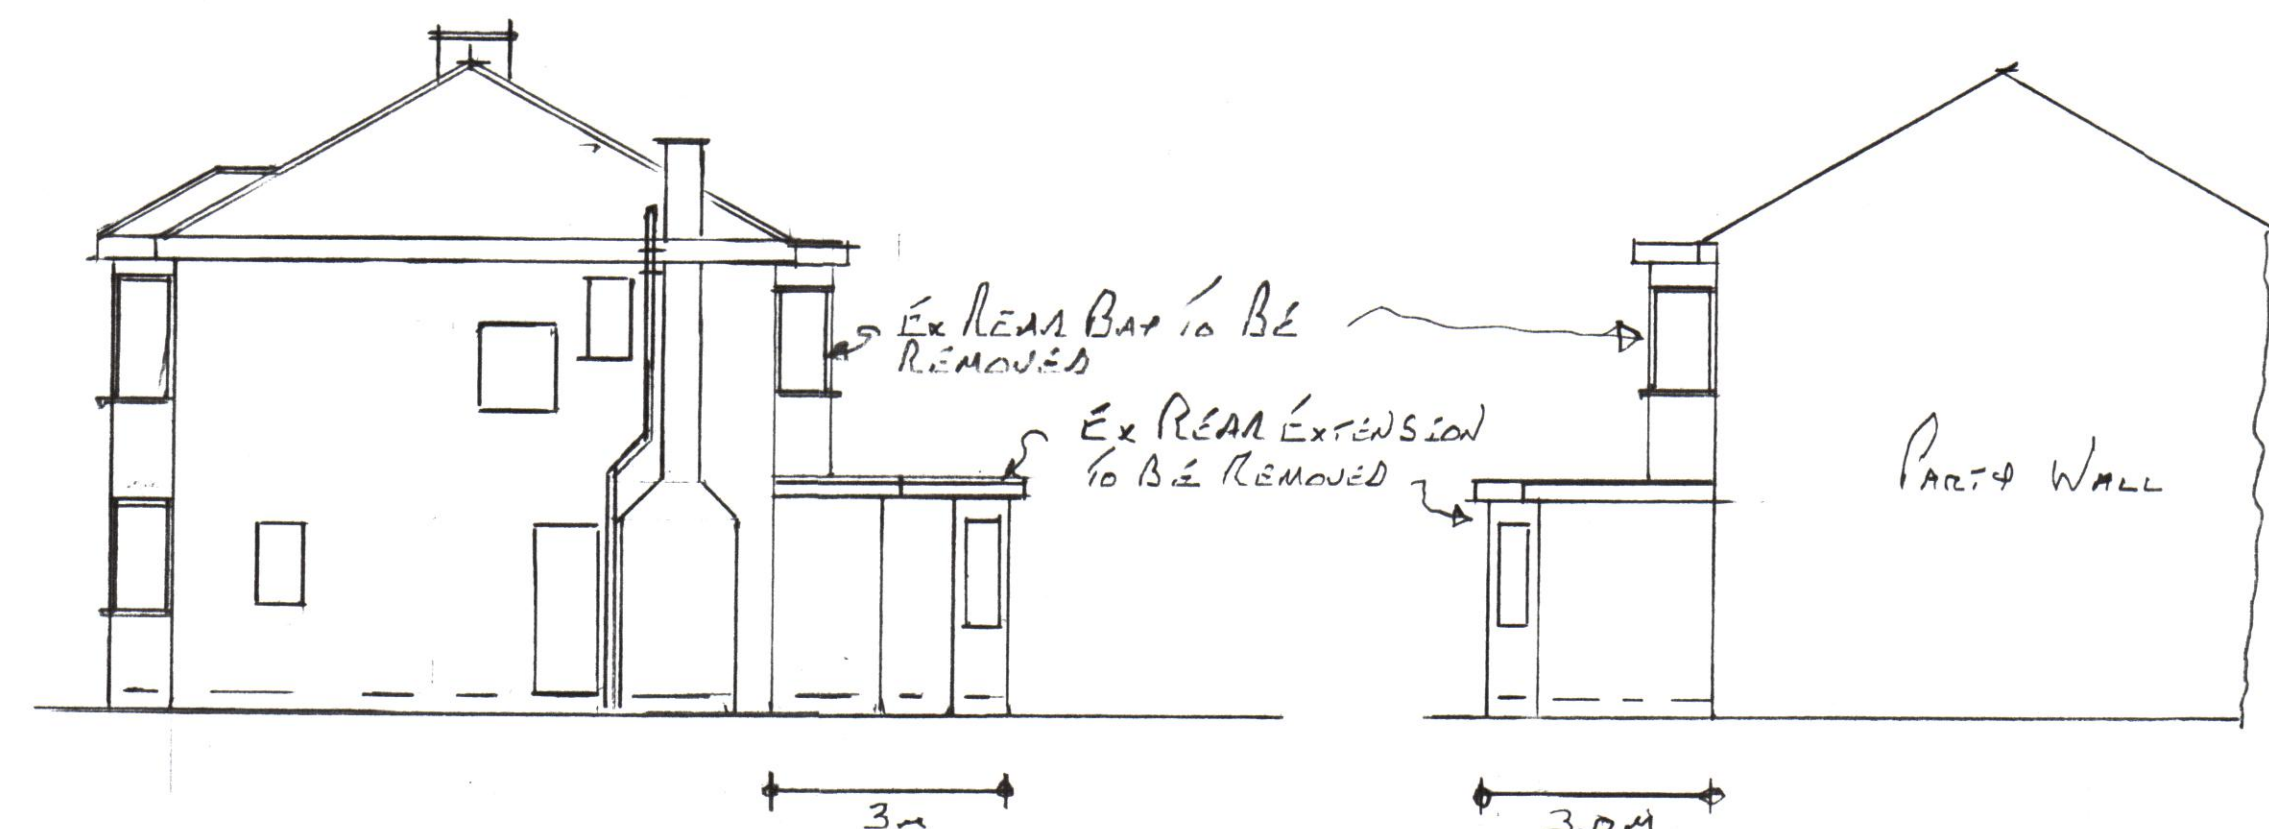


ROCHFORD DC
APPROVED PLANEX REAR ELEVATION

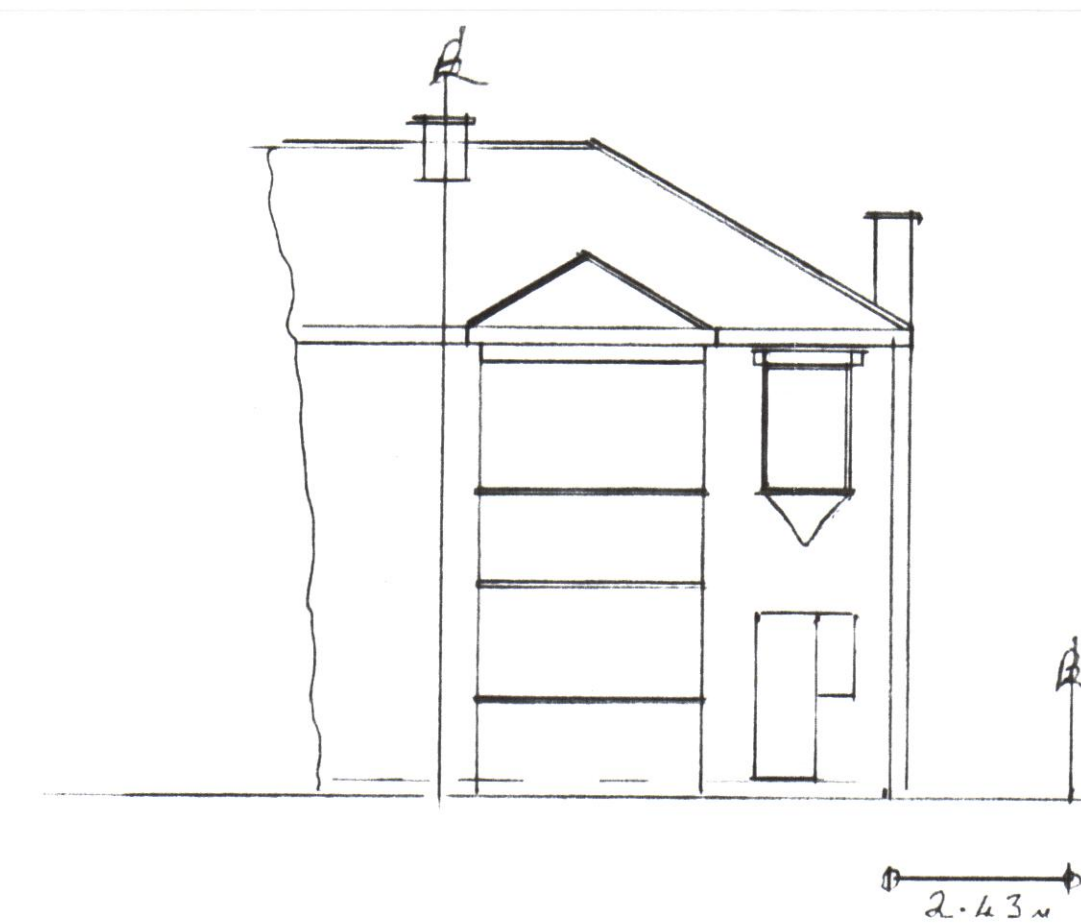
Scale 1:100

EX SIDE ELEVATION

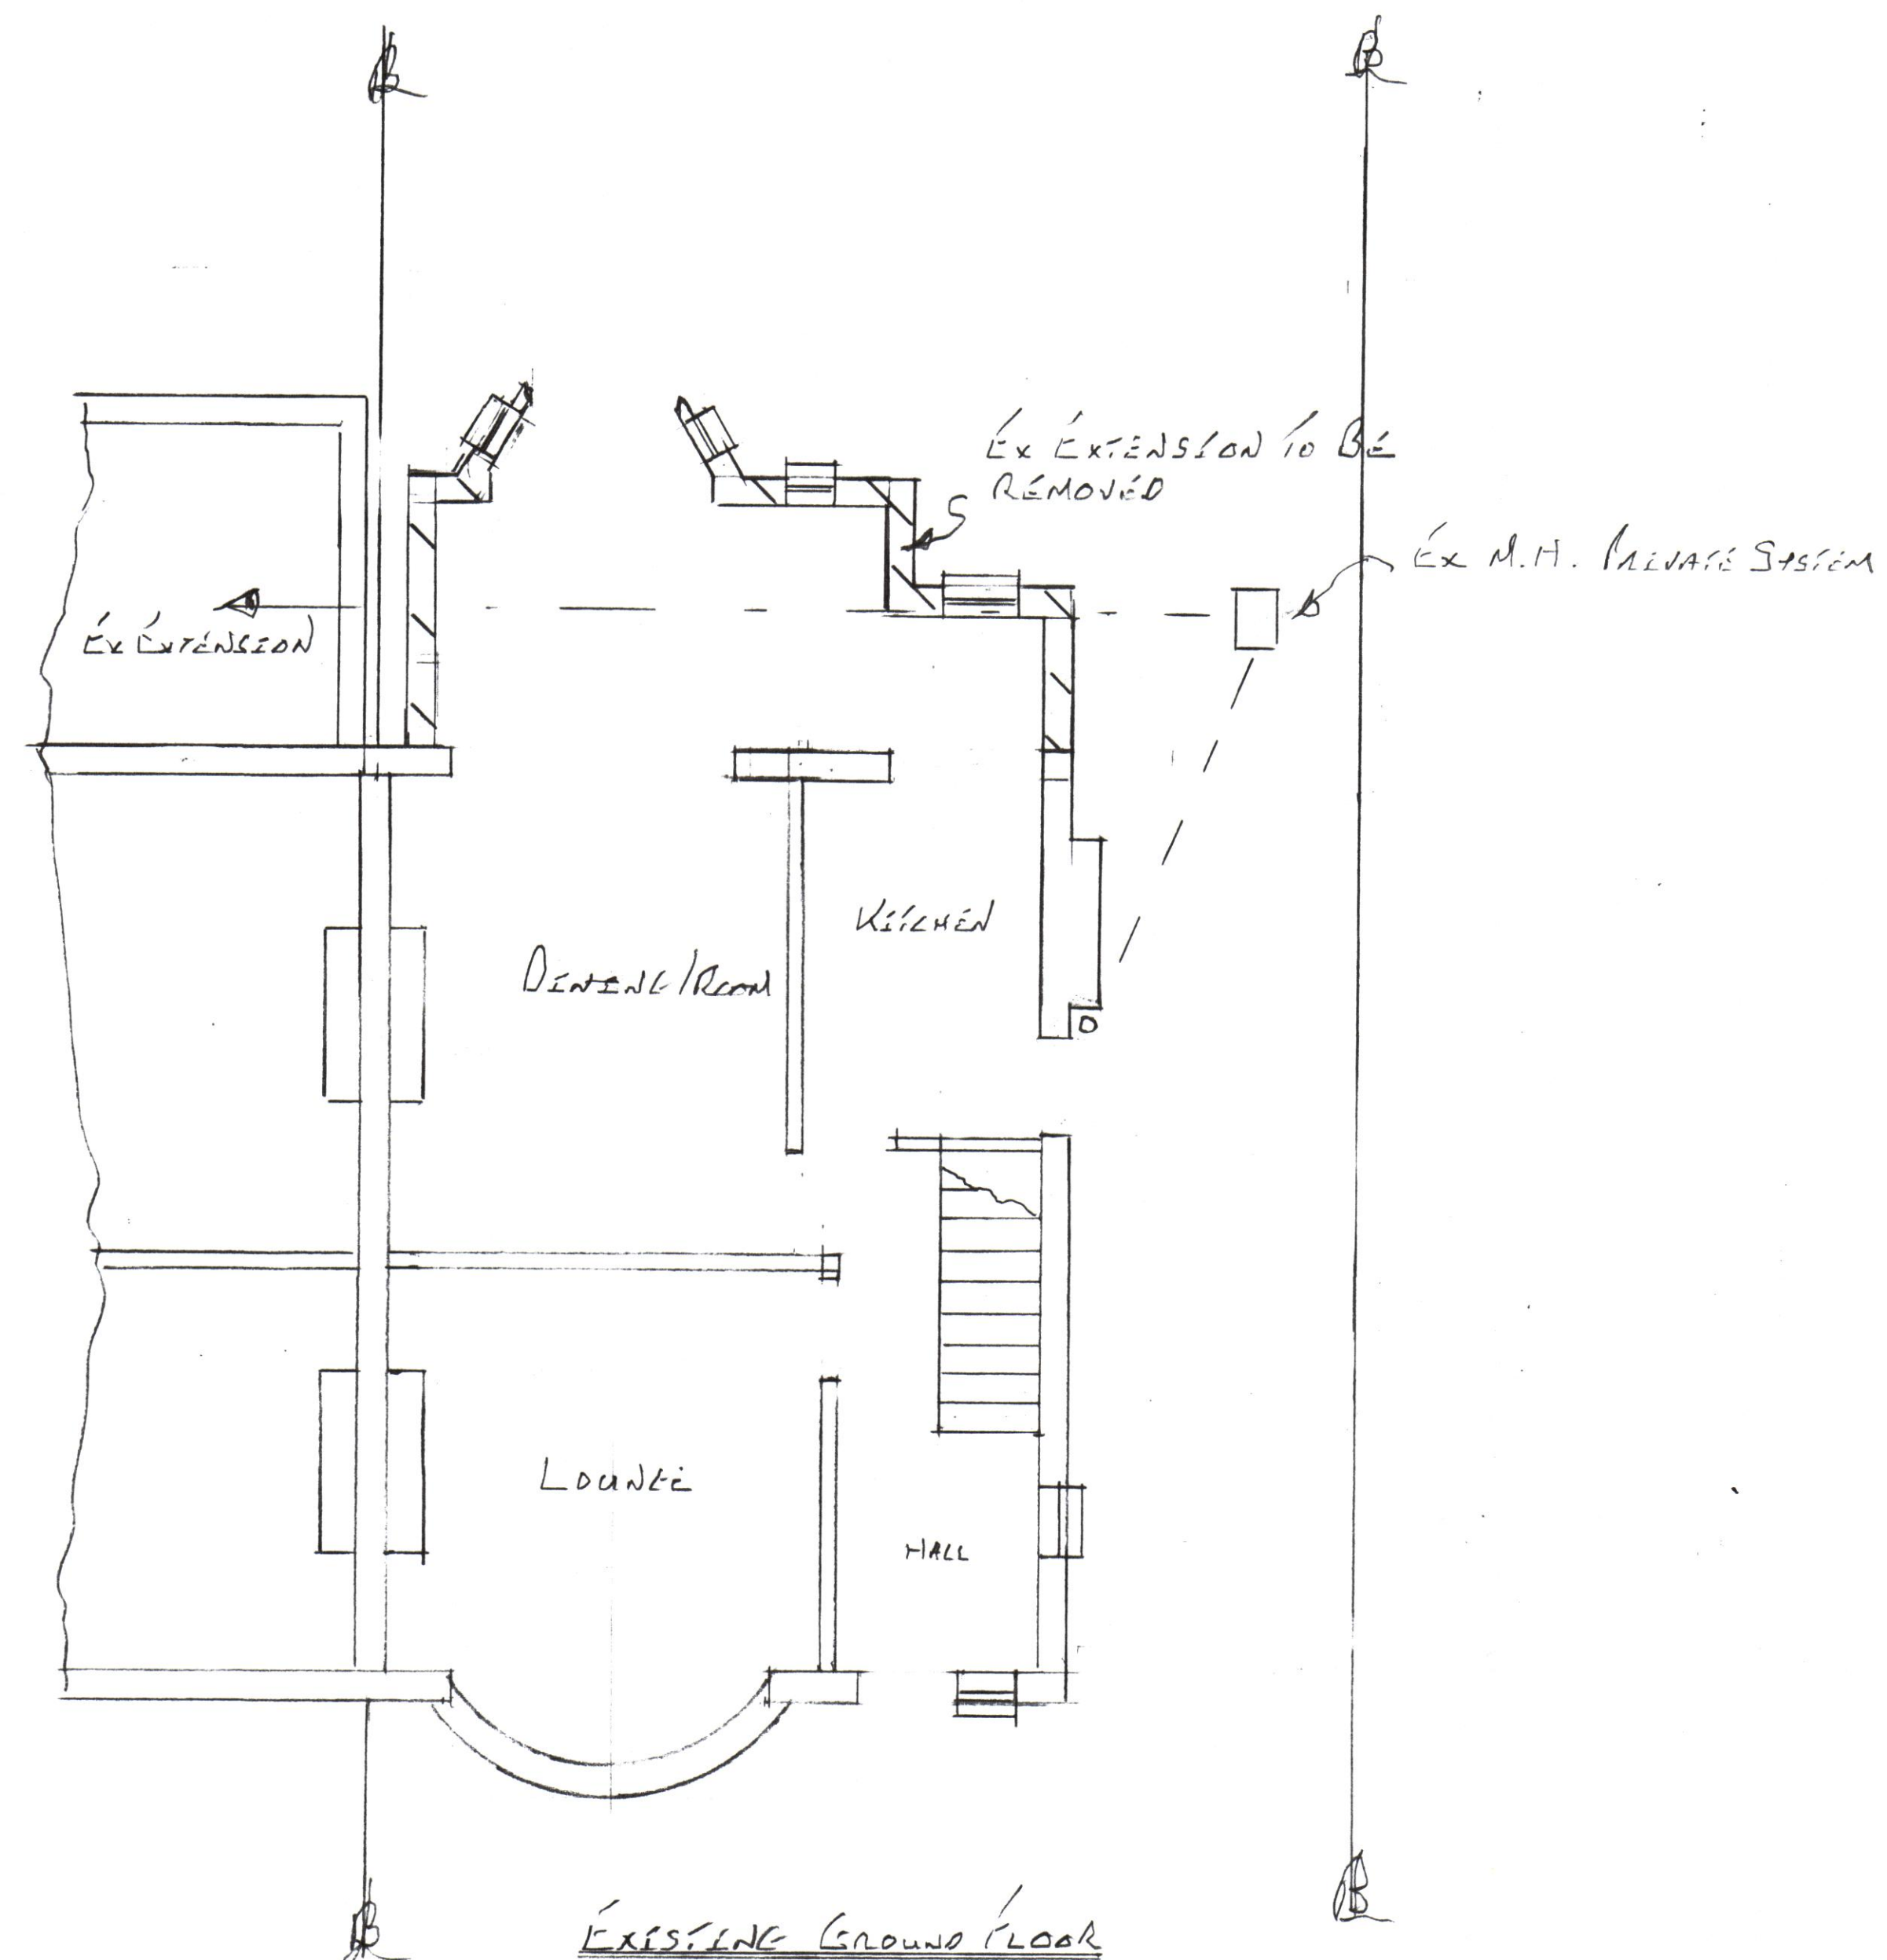
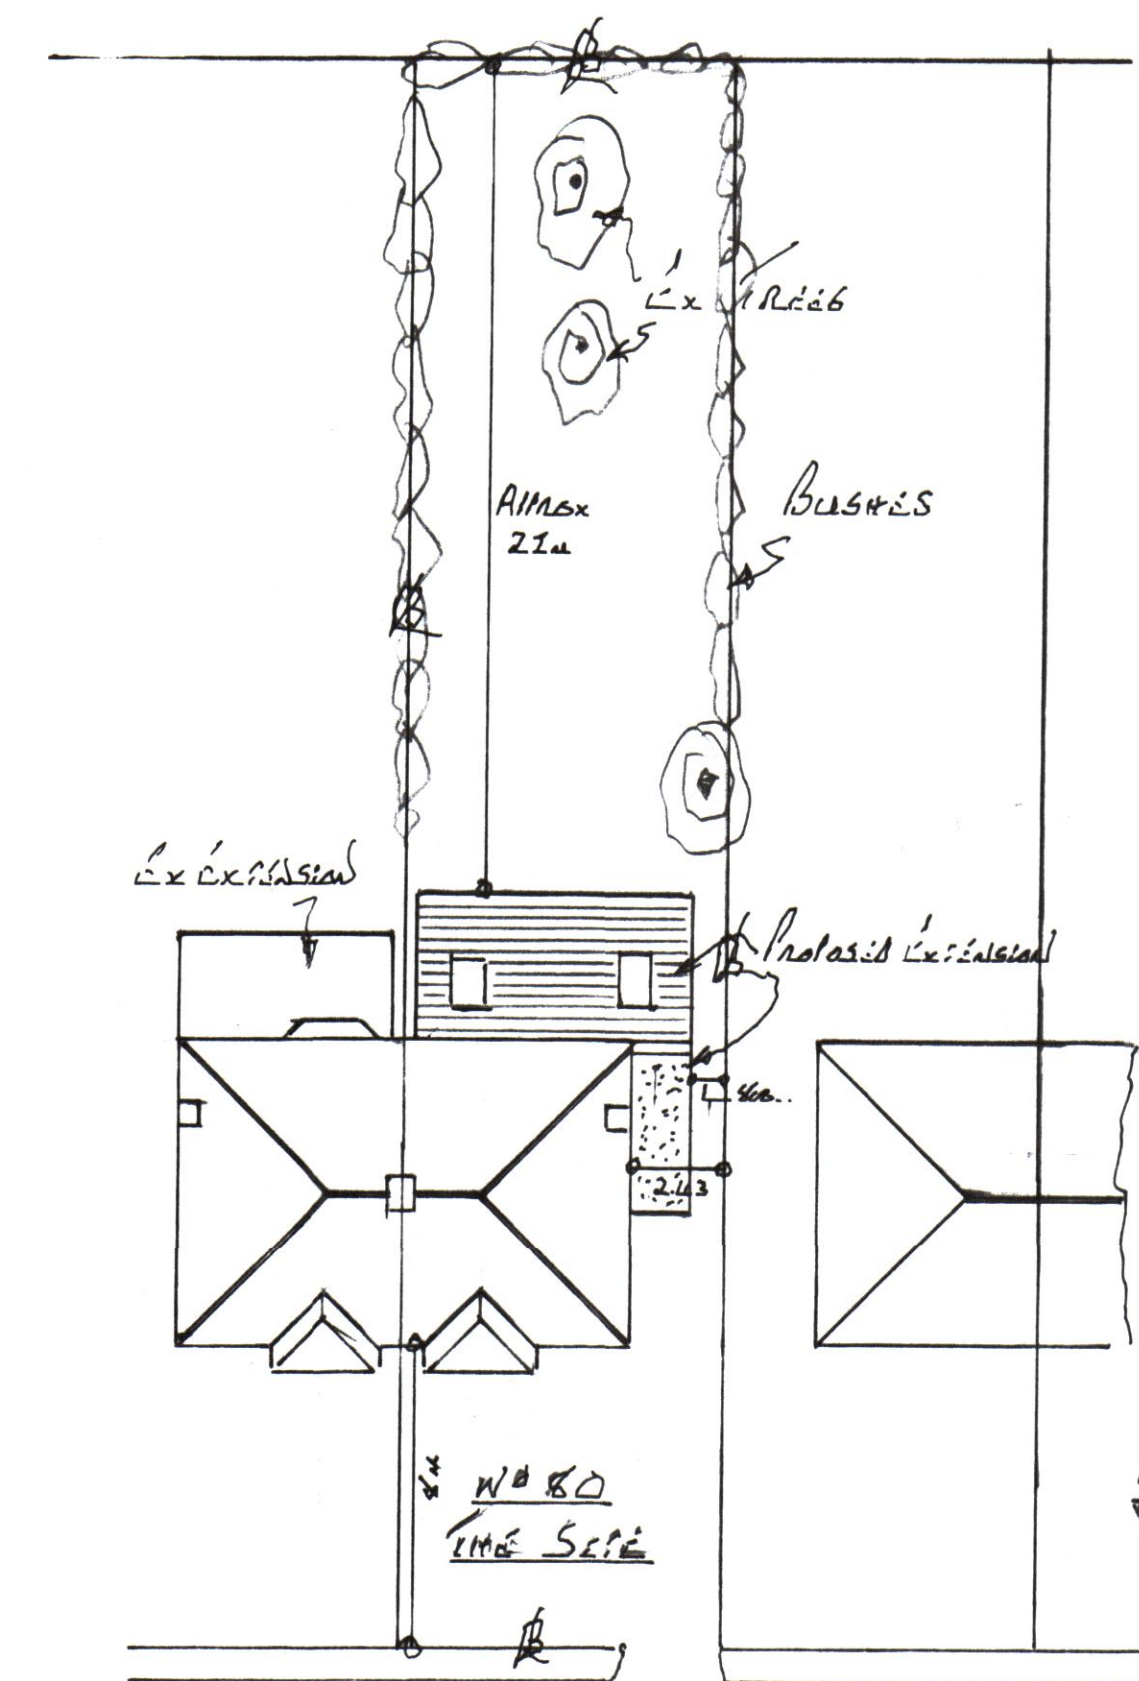
WEST

3.0m
REMOVE EX EXTENSIONEX SIDE ELEVATION

EAST

EXISTING FRONT ELEVATION

NORTH

EXISTING GROUND FLOORPlan
1:100STAMBRIDGE ROADSITE PLAN

1:200

Scale 1:50 1:100 1:200

CLIENT
MR & MRS AGRA
80 STAMBRIDGE ROAD
ROCHFORDTITLE
EXISTING PLAN
AND ELEVATIONS
PROPOSED SITE
PLANAGENT
P. J. BENEAS
77 TRINITY ROAD
SOUTHEND
SS2 6HN

DRAWING NO 1012

PHONE 07534007532

RECEIVED

28.01.2015

Support Services