
This drawing is copyright of Steve Jackson Design Associates, no unauthorised copying without prior consent. All dimensions are to be checked on site and the Architect notified of any discrepancies.

Do not scale from this drawing for construction purposes.

All levels and dimensions are approximate

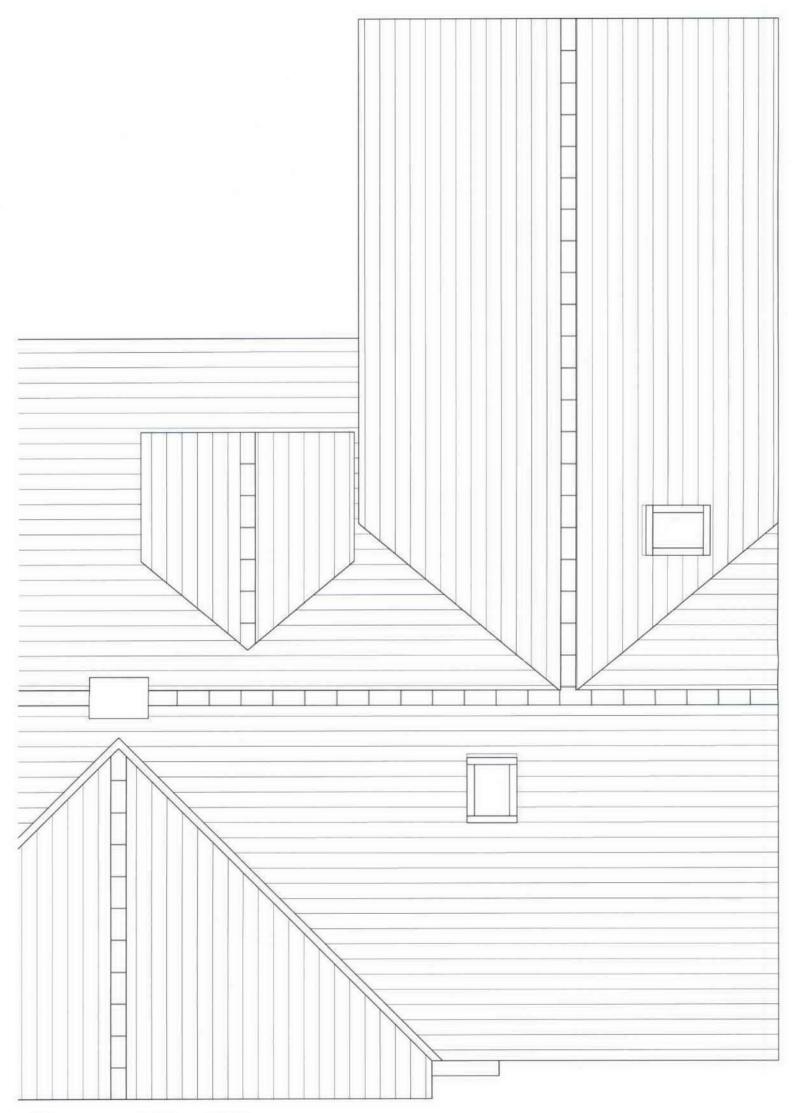

Proposed Roof Plan

scale 1:50

RECEIVED 0 1 MAY 2015 SUPPORT SERVICES REV A 29.04.15 Minor revisions

STEVE JACKSON DESIGN ASSOCIATES

B RANDWAY RAYLEIGH SS6 7QN

Project PROPOSED ROOF PLAN

Drawn: AM Ch Scale 1:50 Dr Drawing No. 0215153-L05

Drawing Slaw A3

Delw APR 15

3m 5m 1m 2m 4m