



PROPOSED REPLACEMENT DWELLING HOUSE FOR MR & MRS STAPLETON, FOLLY CHASE, HOCKLEY, ESSEX

15/12/15


Revised Plans
22 MAY 2015

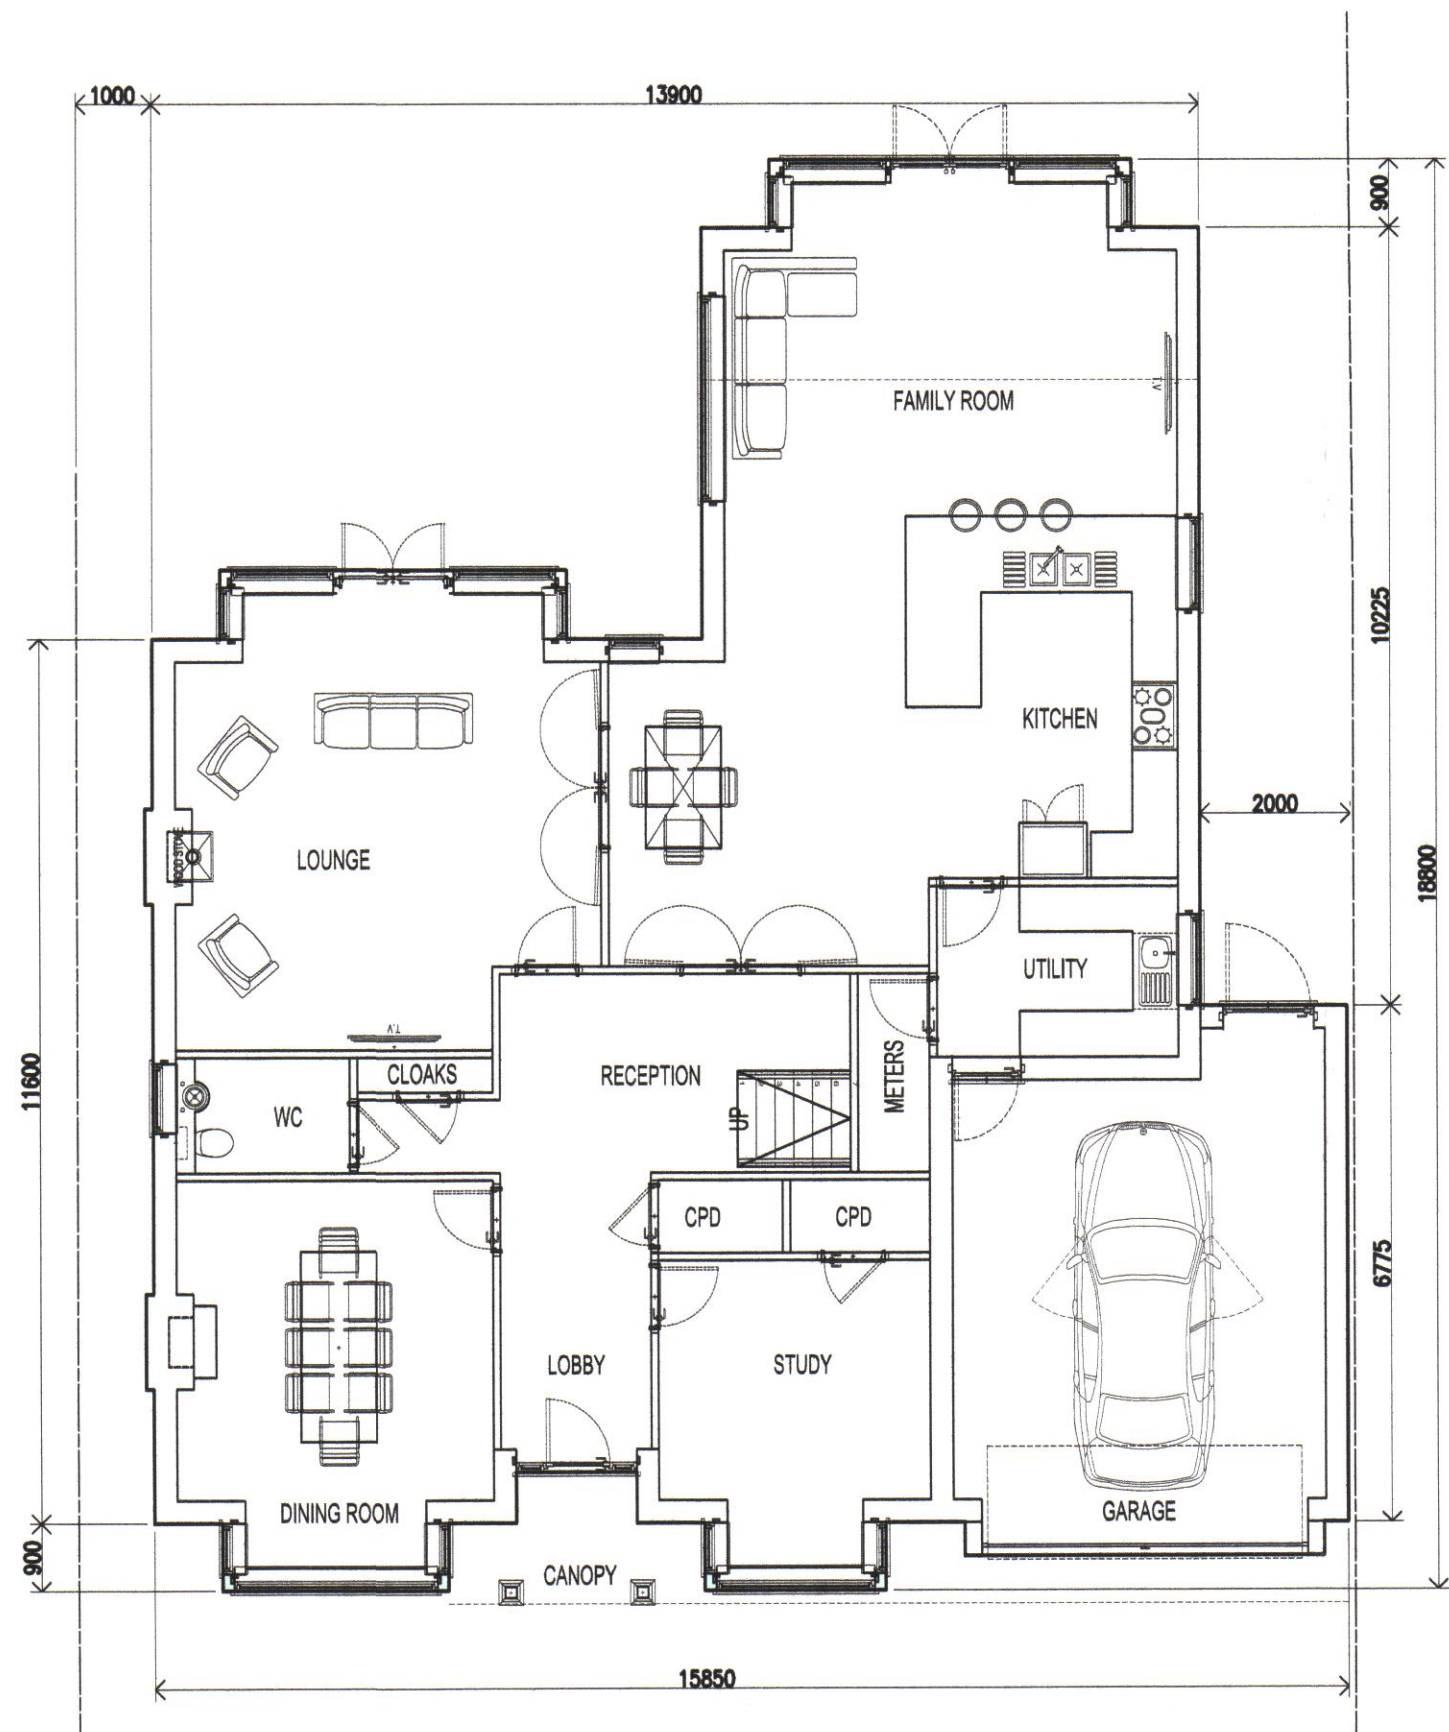

GROUND FLOOR PLAN
223m²

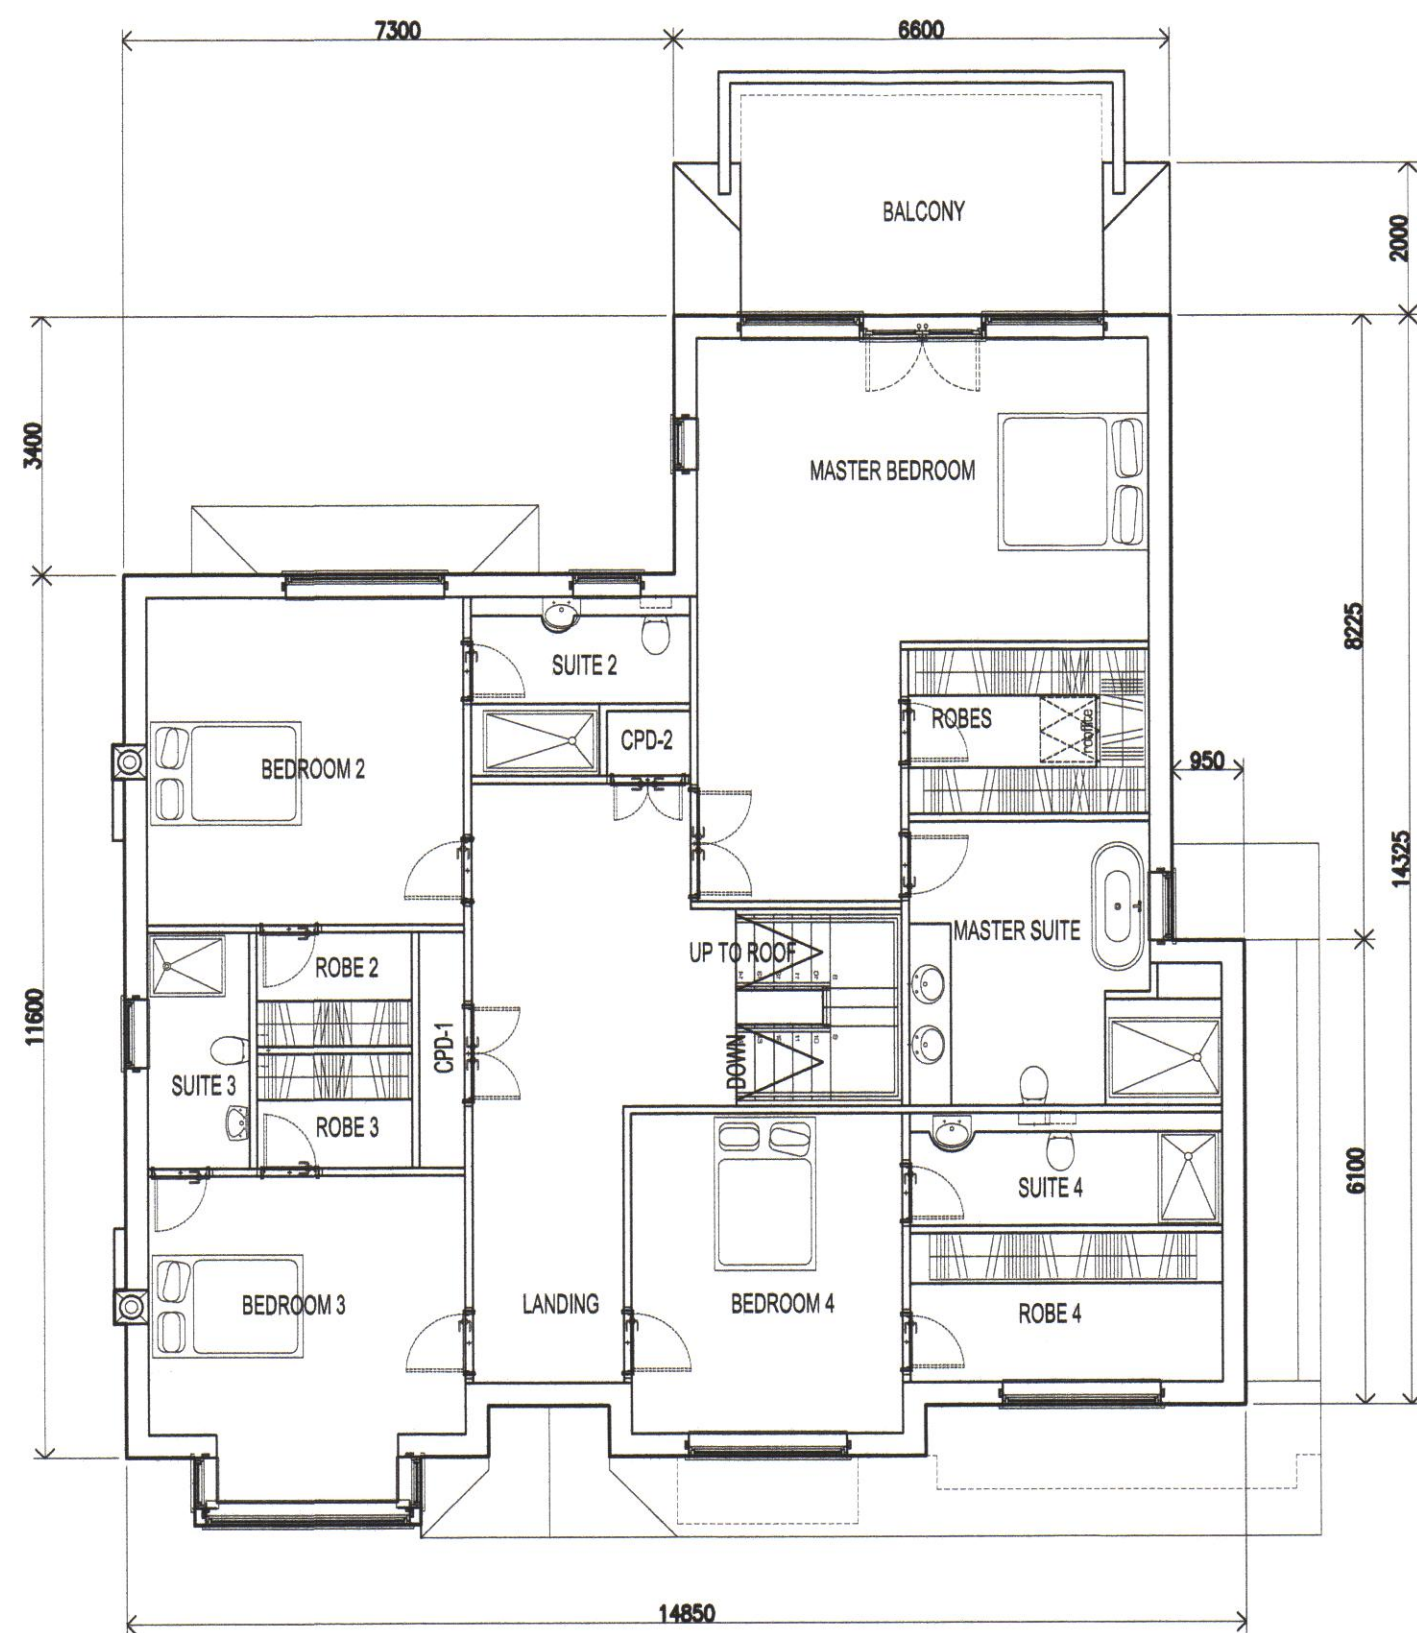

FIRST FLOOR PLAN
190m²

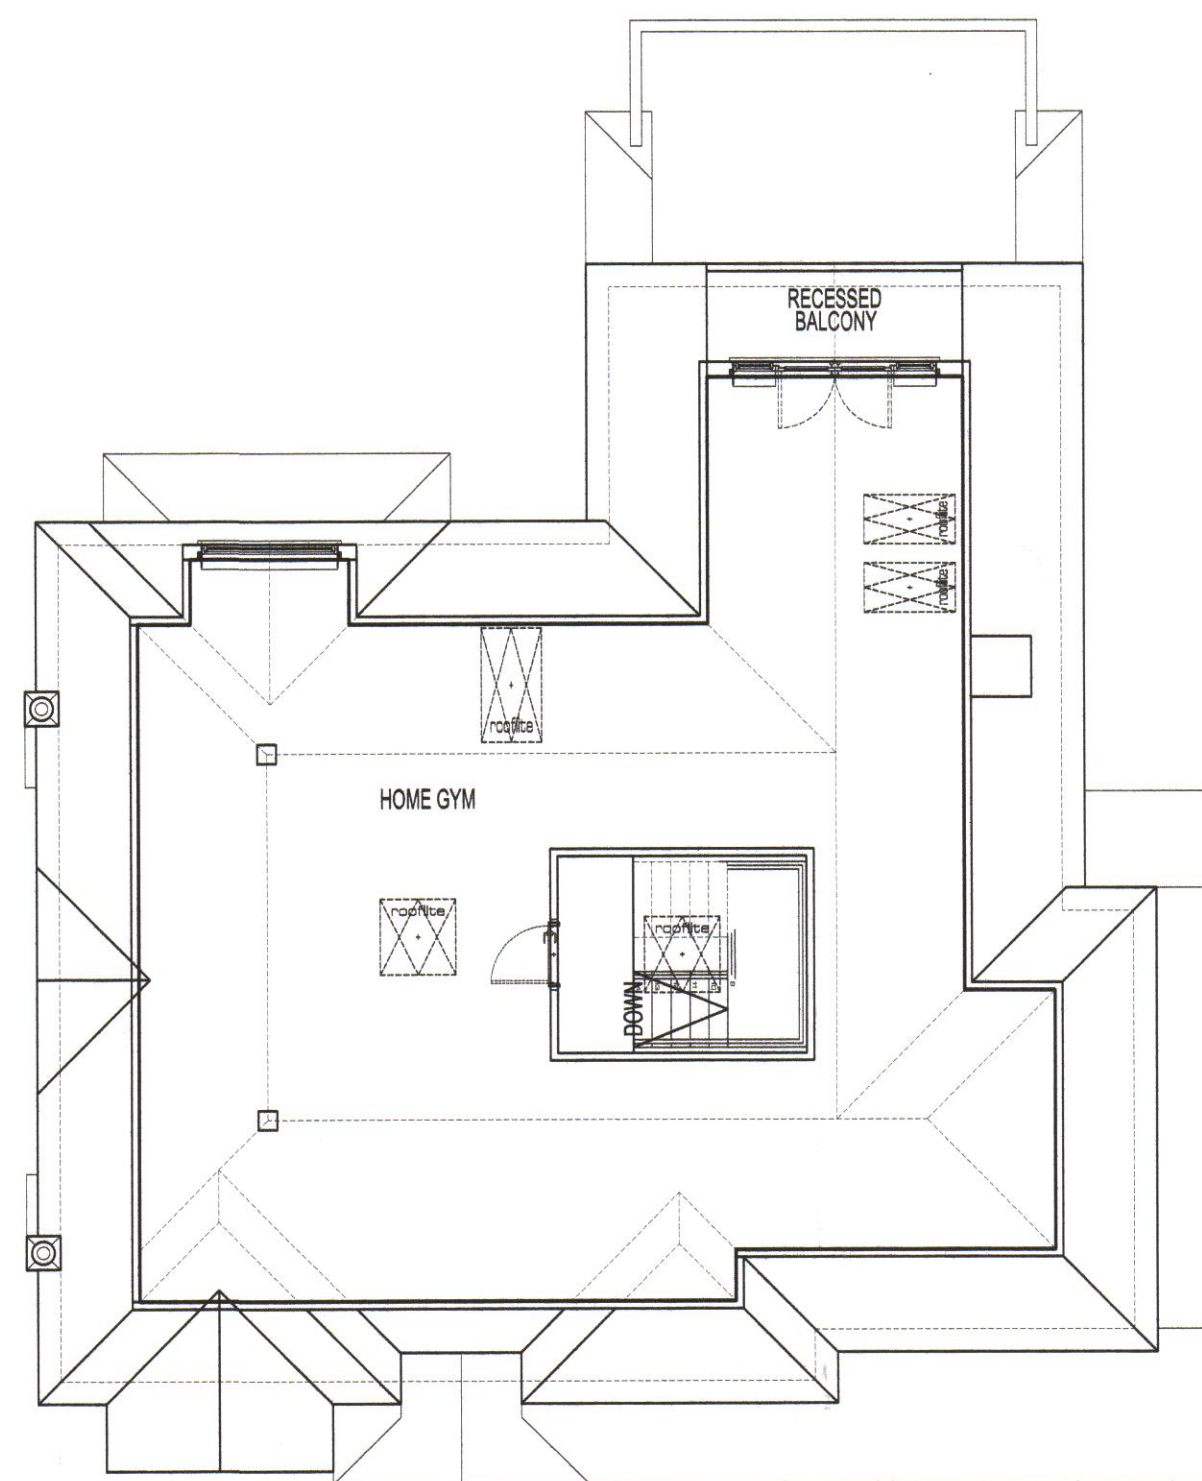

ROOF ACCOMMODATION
113m²


PROPOSED FLOOR PLANS




0 1 2 3 4 5
1 : 1 0 0 scale METERS




LOCATION PLAN

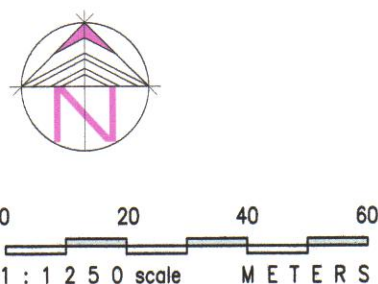

0 20 40 60
1 : 1 2 5 0 scale METERS

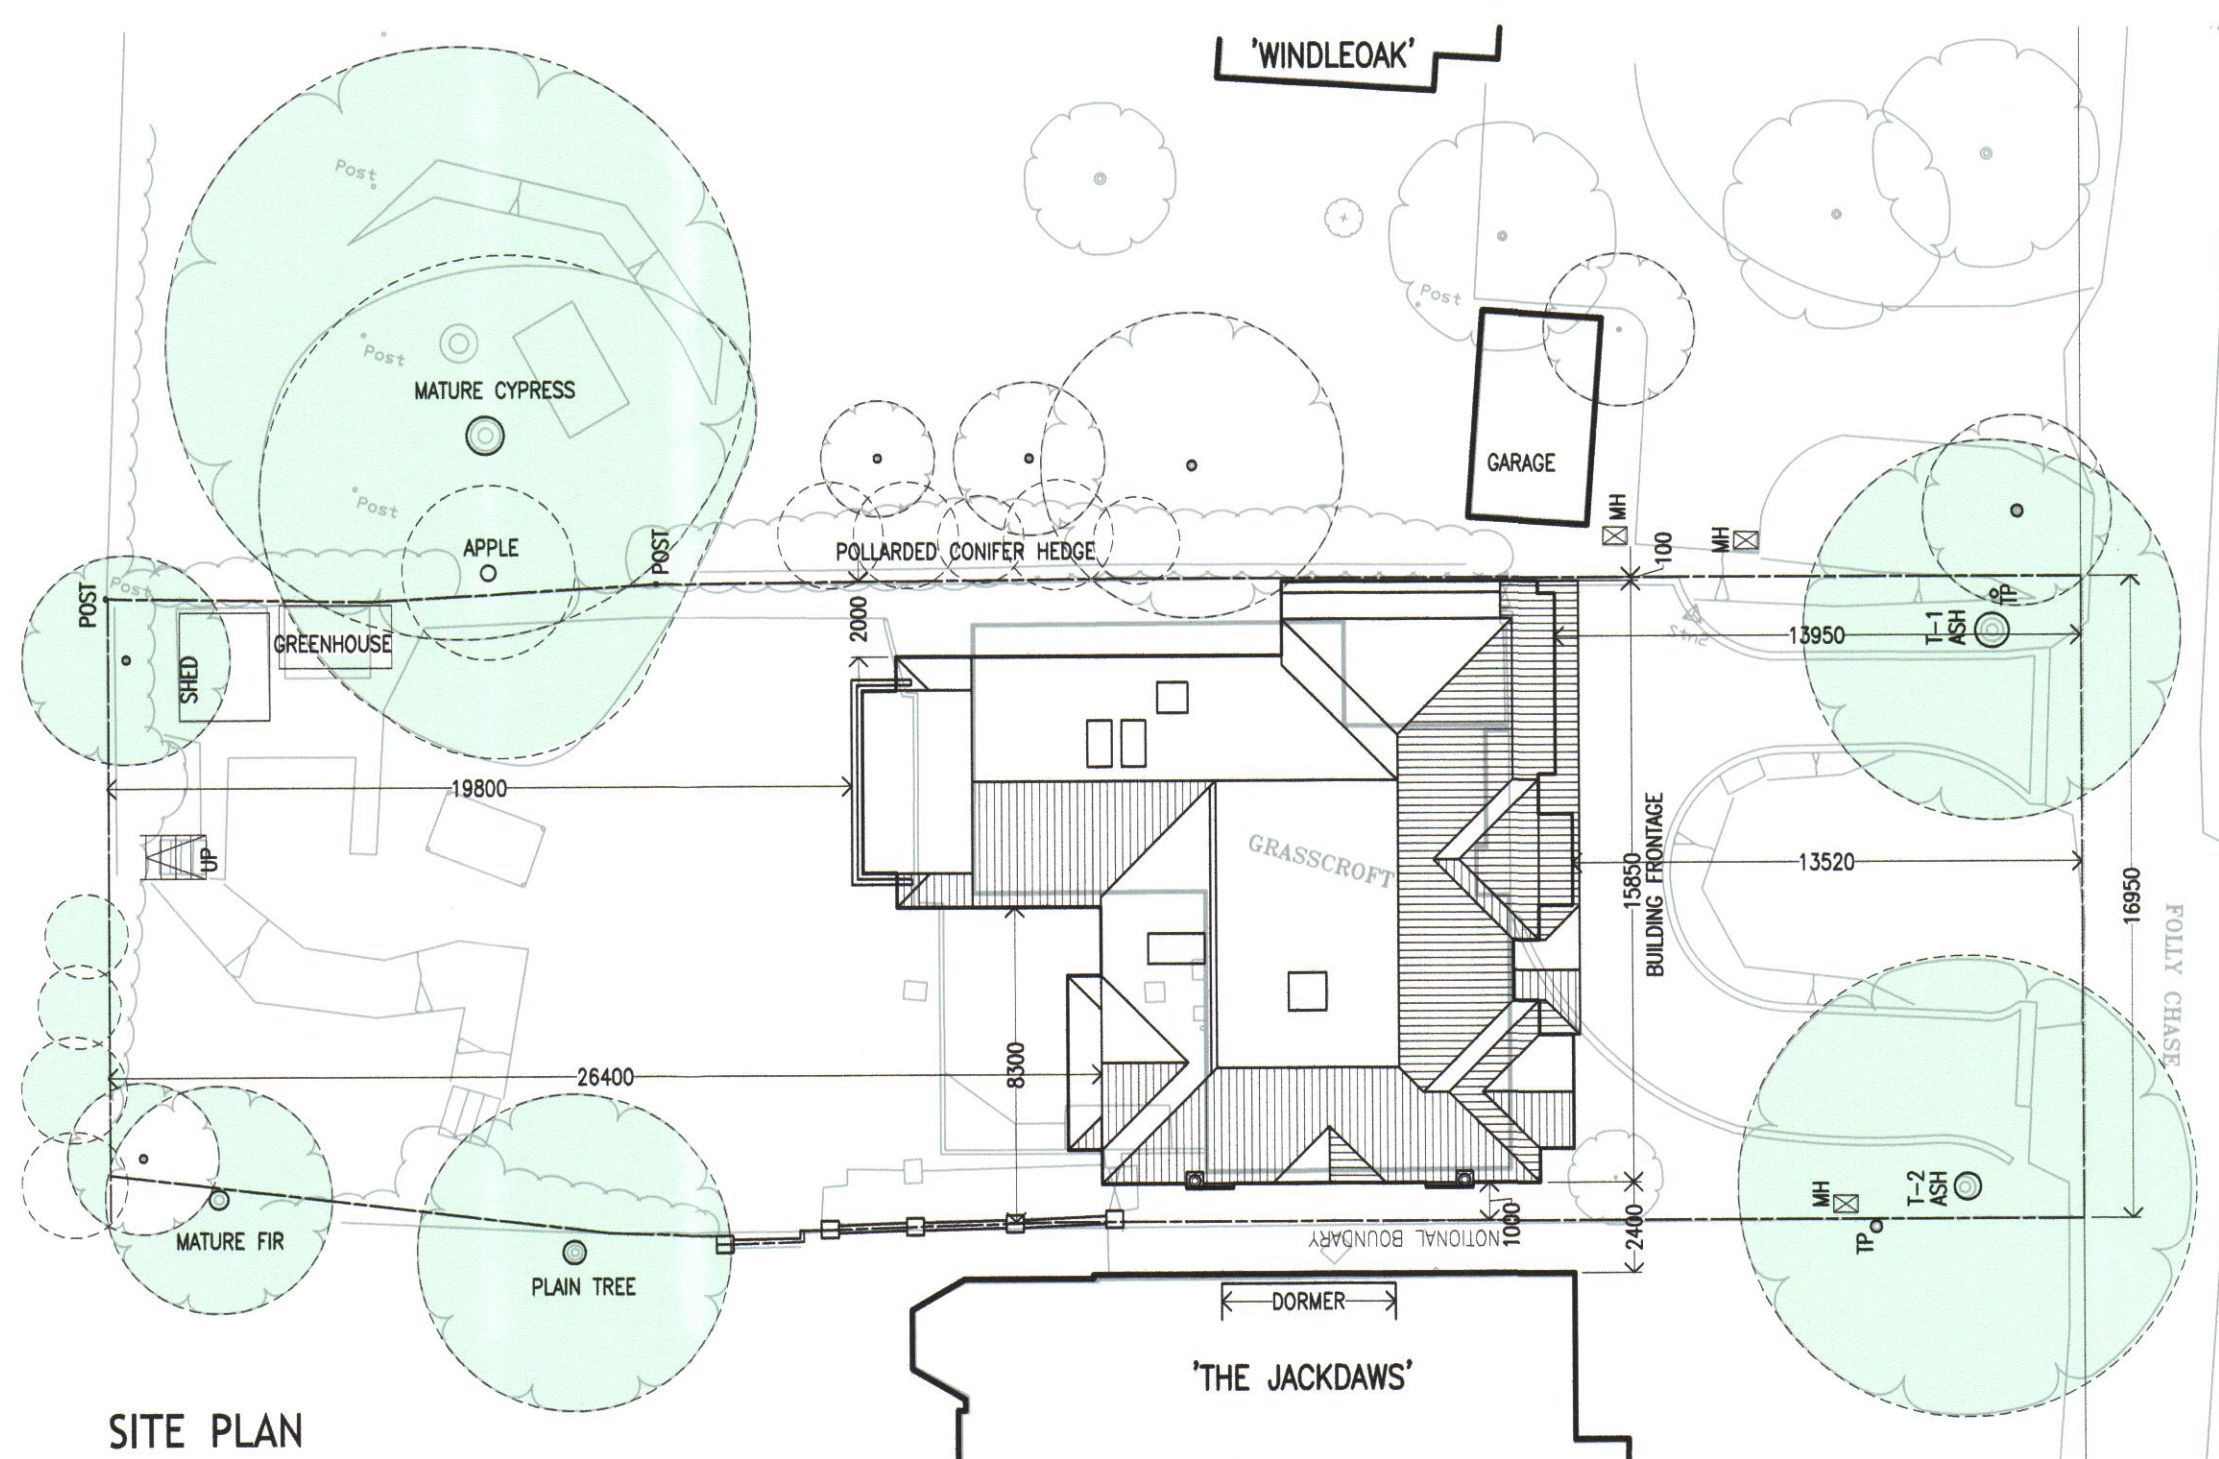

SITE PLAN

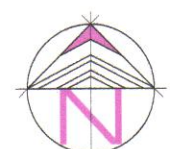

0 2 4 6 8 10
1 : 2 0 0 scale METERS

REV. A 19-05-15 2.0m REAR UPPER FLOOR REDUCTION
REV. 30-04-15 DRAFT 01 - LPA COMMENTS

SMITH+METSON
CHARTERED
ARCHITECTS

STUDIO 1 LEIGH PARK ROAD
LEIGH ON SEA ESSEX SS9 2DU
t. 01702 472714 f. 01702 715049
e. mark.metson@btconnect.com

Scale Date Drawn
NOTED@A1 FEBRUARY 2015 MARK

Client:
MR+MRS STAPLETON

Job:
GRASSCROFT, FOLLY CHASE, HOCKLEY
PROPOSED REPLACEMENT DWELLING

Drawing:
TOWN PLANNING

Job NO:

1425

Dwg NO:
TP-01A

© COPYRIGHT RESERVED

THIS DRAWING IS COPYRIGHT PROTECTED AND SHALL NOT BE COPIED OR REPRODUCED IN WHOLE OR IN PART WITHOUT THE EXPRESS CONSENT OF SMITH+METSON CHARTERED ARCHITECTS.