

NOTES:

1. DO NOT SCALE
2. All dimensions are in millimetres (mm) unless otherwise specified.
3. All site details are existing unless otherwise specified.
4. Site dimensions (shown *) are to be checked by Contractor.
5. This drawing to be read in conjunction with KHP Ltd. drawings:
26645/001 Location Plans
26645/003 Existing North Elevation
26645/101 Proposed Site Plan
26645/102 Proposed North Elevation
and all relevant 02 UK Standard Detail Drawings.

Rev	Date	Reason	By	Chk
A	11/05	First Issue	CDJ	

KNAPP HICKS AND PARTNERS LTD.
CONSULTING STRUCTURAL, CIVIL AND GEOTECHNICAL ENGINEERS
Prospect House, 191-196 London Road, Isleworth, Middlesex TW7 5XD
T: 020 8587 1000 W: www.knapphicks.co.uk E: info@knapphicks.co.uk
also at:
Manure Building, The Boulevard, Orbital Park, Ashford, Kent TN24 0GA
T: 01233 502255 F: 01233 502286

O₂ UK
260 Bath Road
Slough
Berkshire SL1 4DX

Cell Number: **31070**
Cell Name: **Hockley Area Opt F**
Cell Option: **Woodlands**


Project Option: **St Peters Road Hockley Essex SS5 6AA**

Title: **Existing Site Plan**

SCALE: As Shown DRAWN: CDJ
DATE: Nov 05 CHECK:

FOR COMMENT: PLANNING CONSTRUCTION AS BUILT

02 UK Cell Number: 31070 Job No: 26645 Dwg No: 002 / A

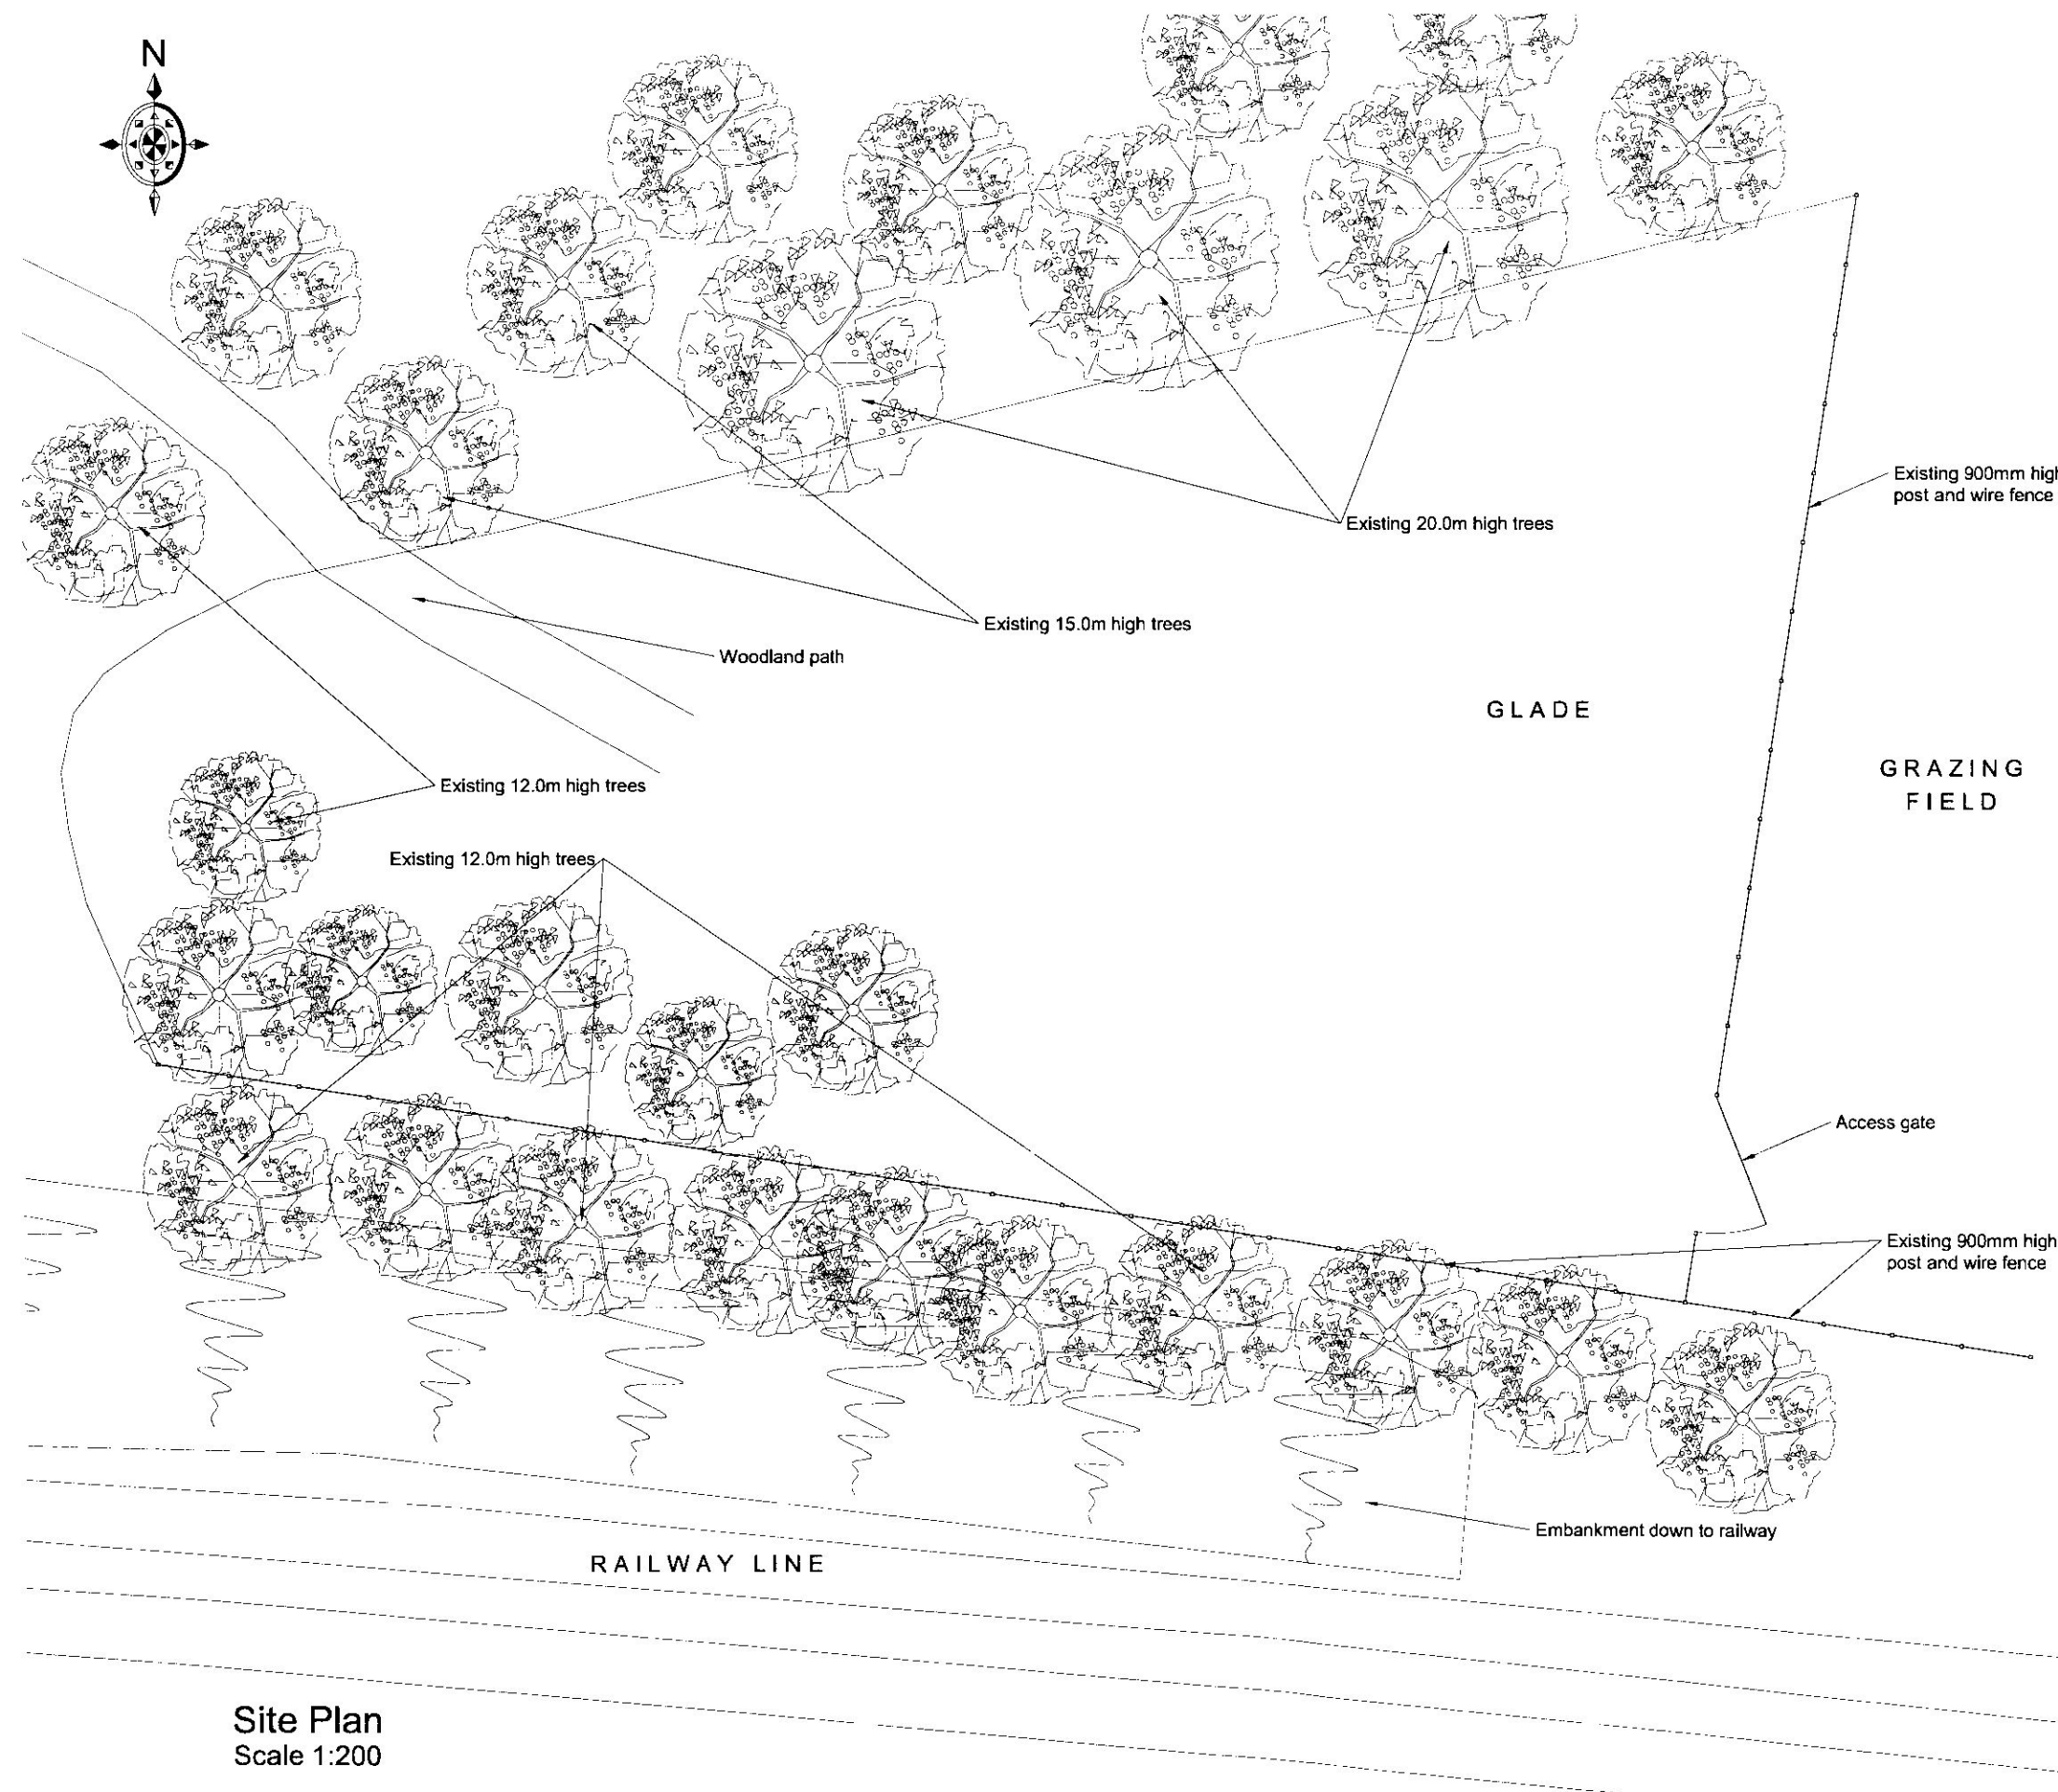

Site Plan
Scale 1:200